



Z:\20\2020043 ROGERS SOLIDS HANDLING IMPROVEMENTS, PH 2\DRAWINGS\CONSTRUCTION DRAWINGS\WTP\EA-06.DWG, 8/26/2024 11:15 AM, MATT WEIR, LAYOUT

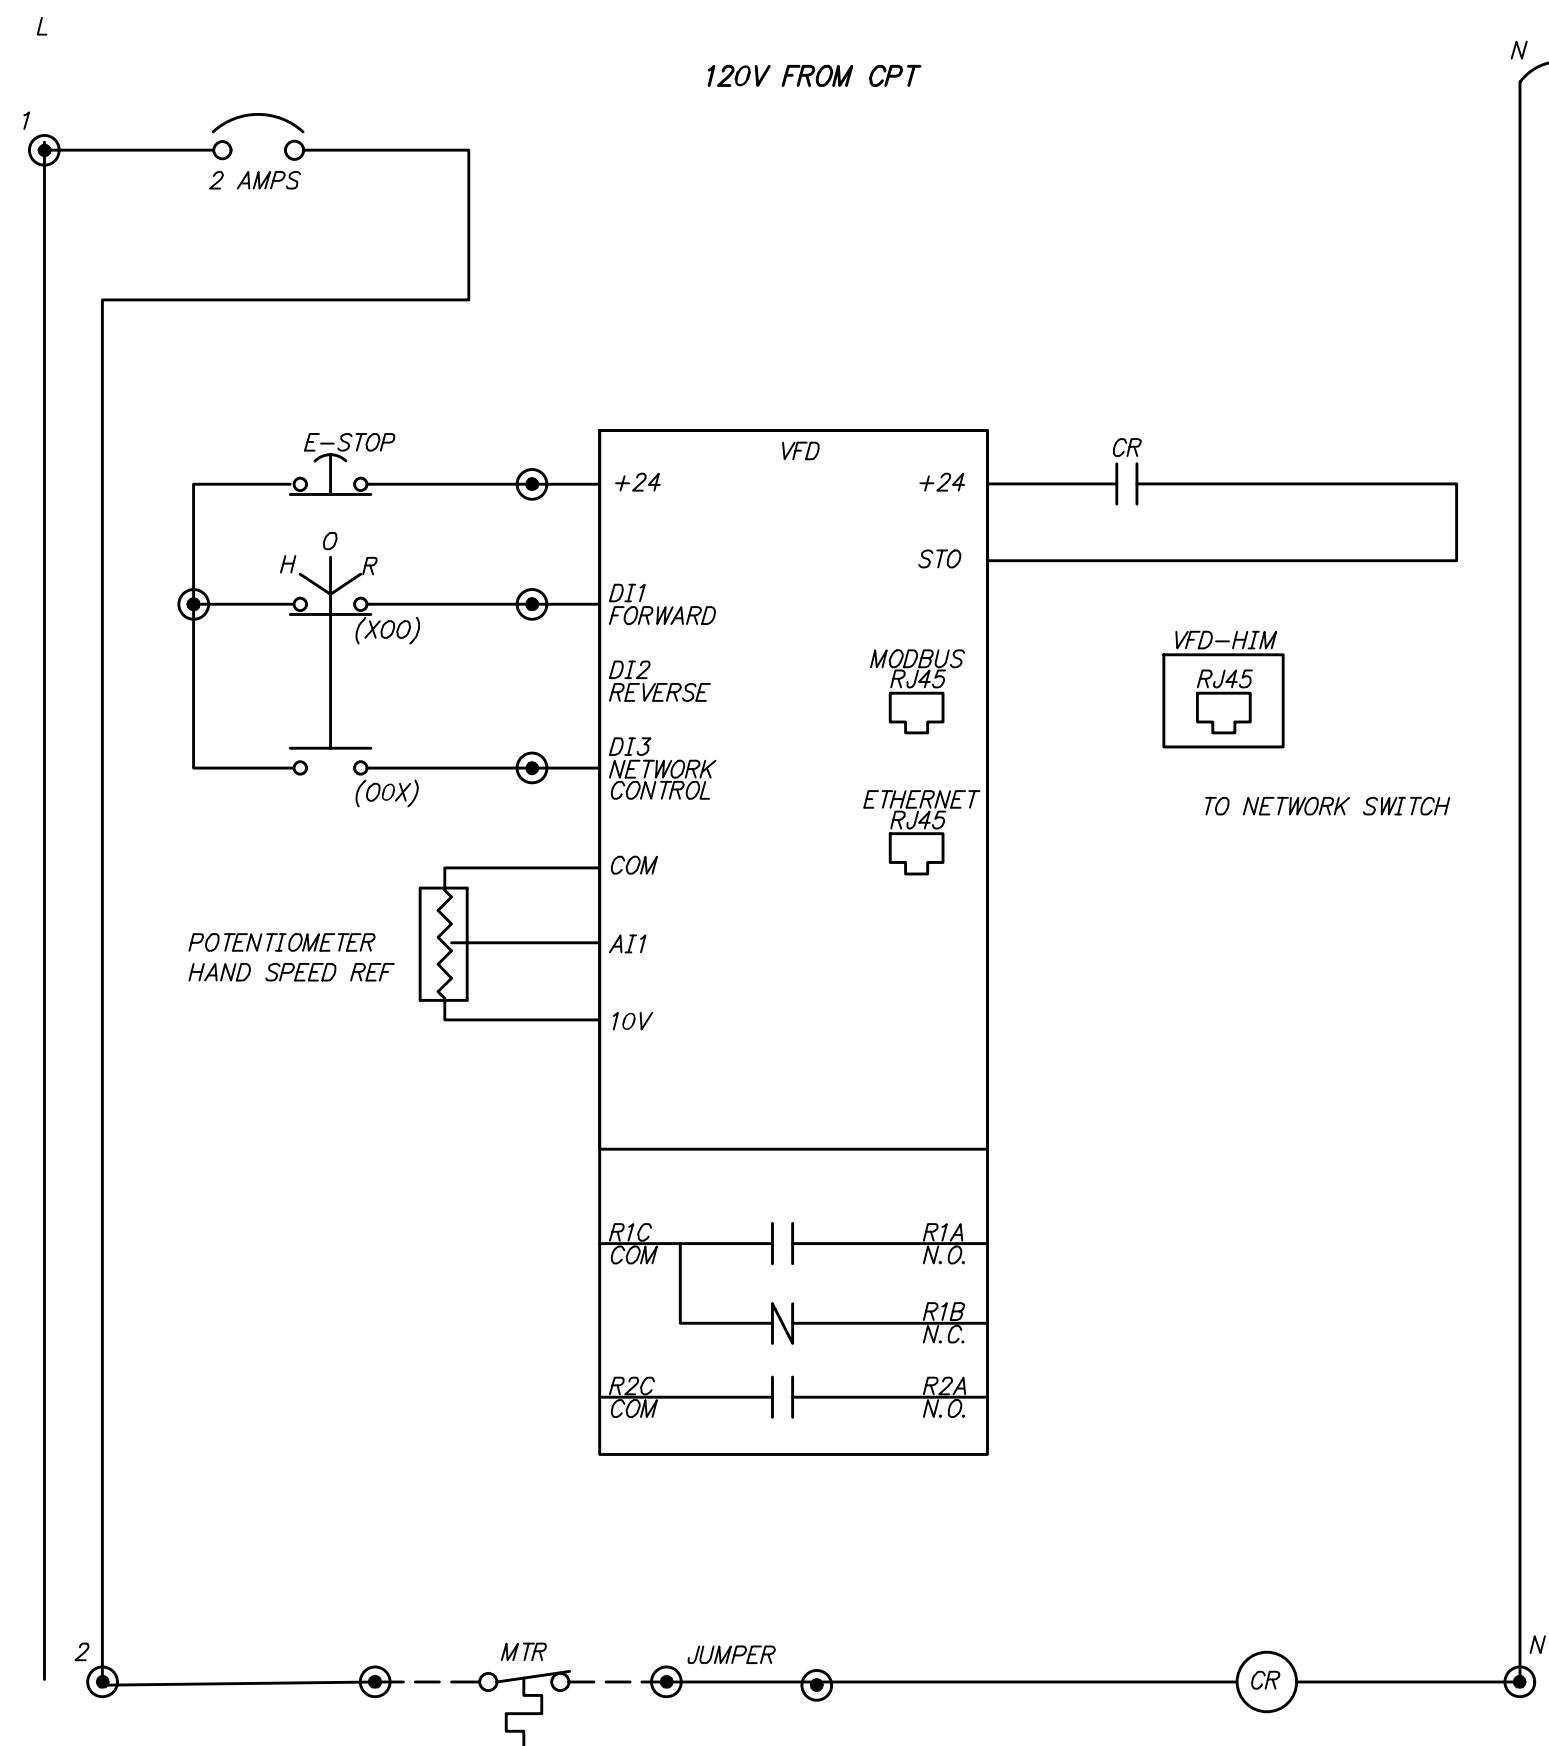


TRACTION DRIVE HEX CLEANING CONTROL AND RISER DIAGRAM (TYP OF 2)

DETAIL Q  
NTS EA-2,3

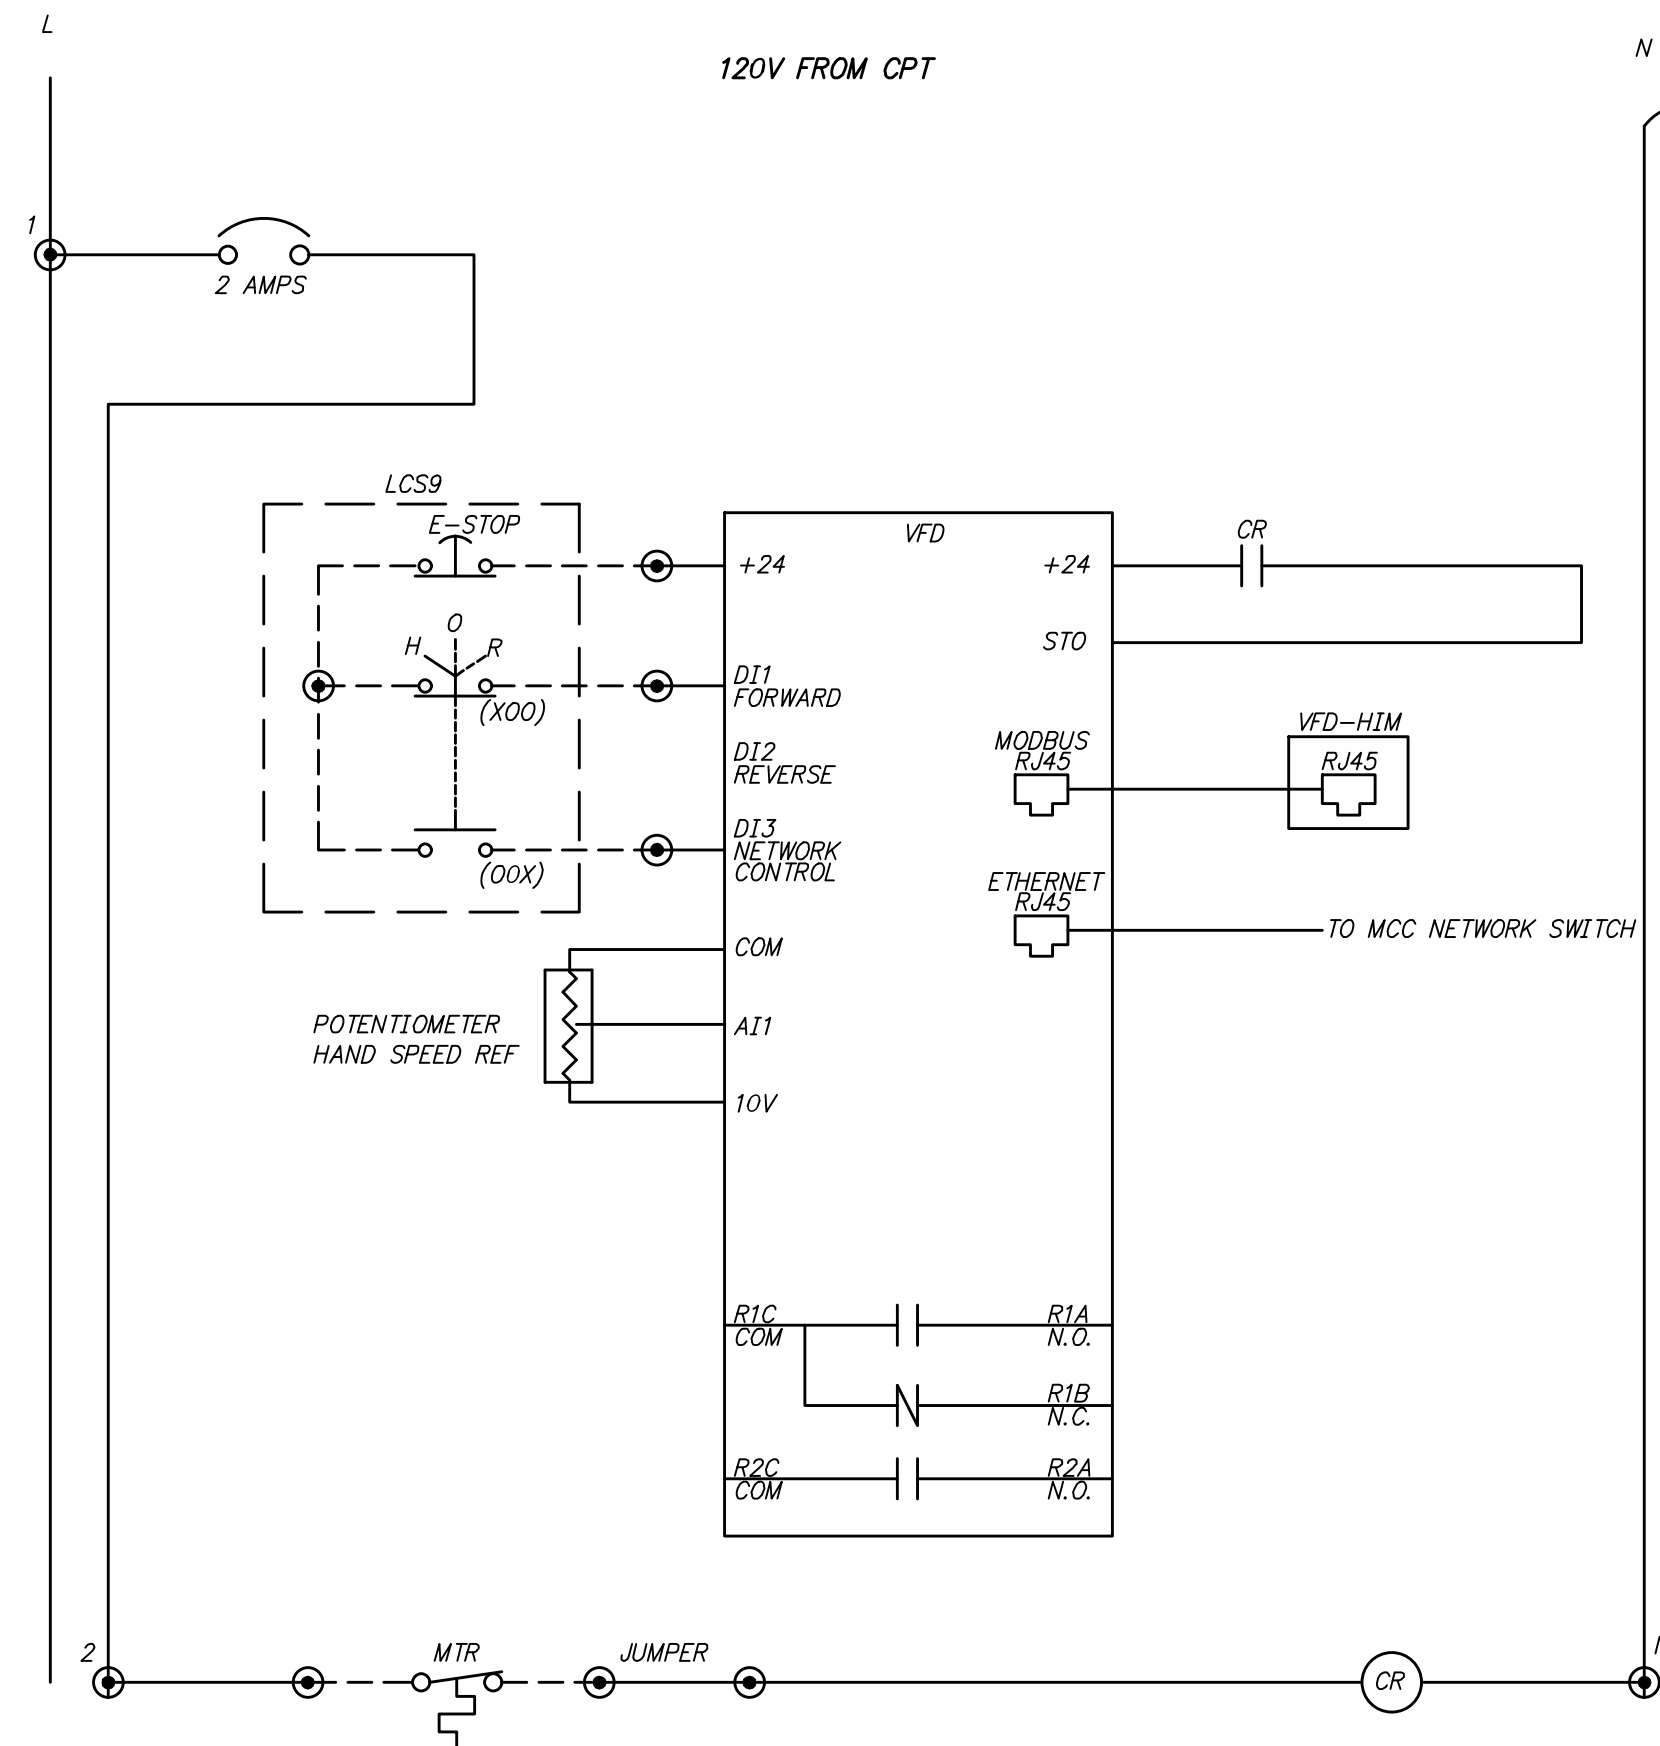

CRUSHER DRIVE CONTROL AND RISER DIAGRAM (TYP OF 2)

DETAIL R  
NTS EA-2,3

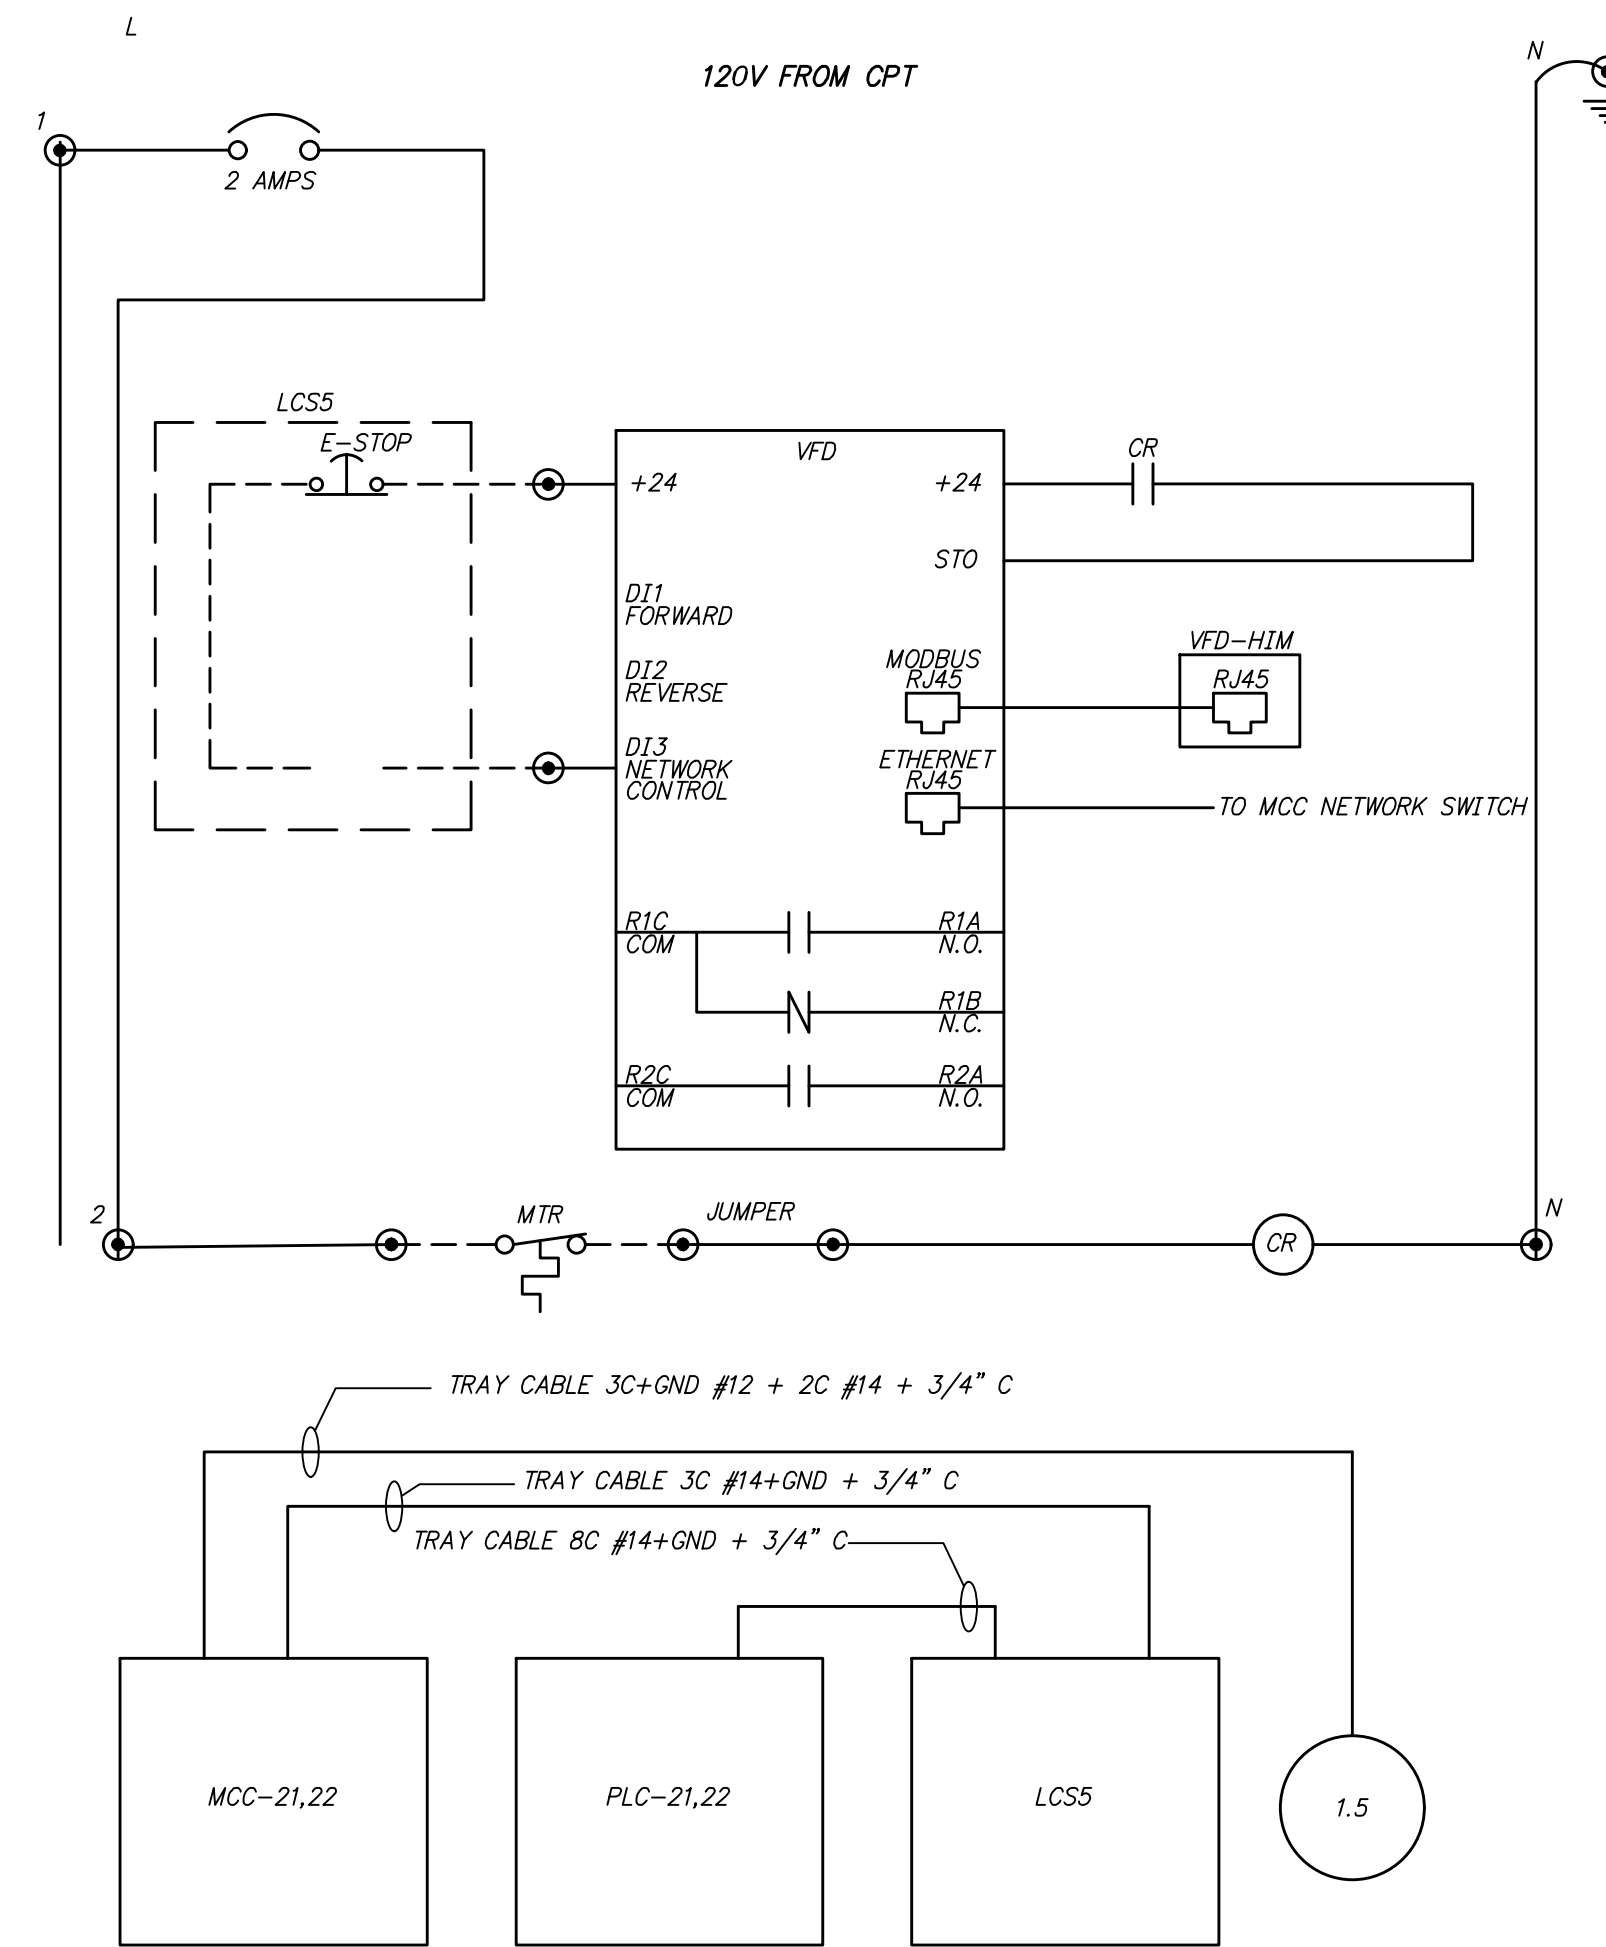

EXTRUDER TRACTION DRIVE CONTROL AND RISER DIAGRAM (TYP OF 2)

DETAIL S  
NTS EA-2,3

1" ONE INCH AT FULL SIZE IF NOT ONE INCH SCALE ACCORDINGLY

DATE	REVISION



**HAWKINS WEIR ENGINEERS, INC.**  
BLACK & VEATCH

ROGERS, ARKANSAS  
ROGERS POLLUTION CONTROL FACILITY (PCF)  
SOLIDS HANDLING IMPROVEMENTS, PHASE II  
DRYER MCC CONTROL AND RISER DIAGRAMS II  
FOR: ROGERS WATER UTILITIES

DATE: AUGUST 2024  
SCALE: NTS  
DESIGNED BY: LSM  
DRAWN BY: LSM  
HWEI NO.: 2020043  
FILENAME: EA-06

SHEET NO.  
EA-6