


8/27/2024 9:30:21 AM / RLG / DRYER BUILDING


Autodesk Docs: //406493 - Rogers PCF Solids Phase 2/406493-Solids Building-BV.rvt

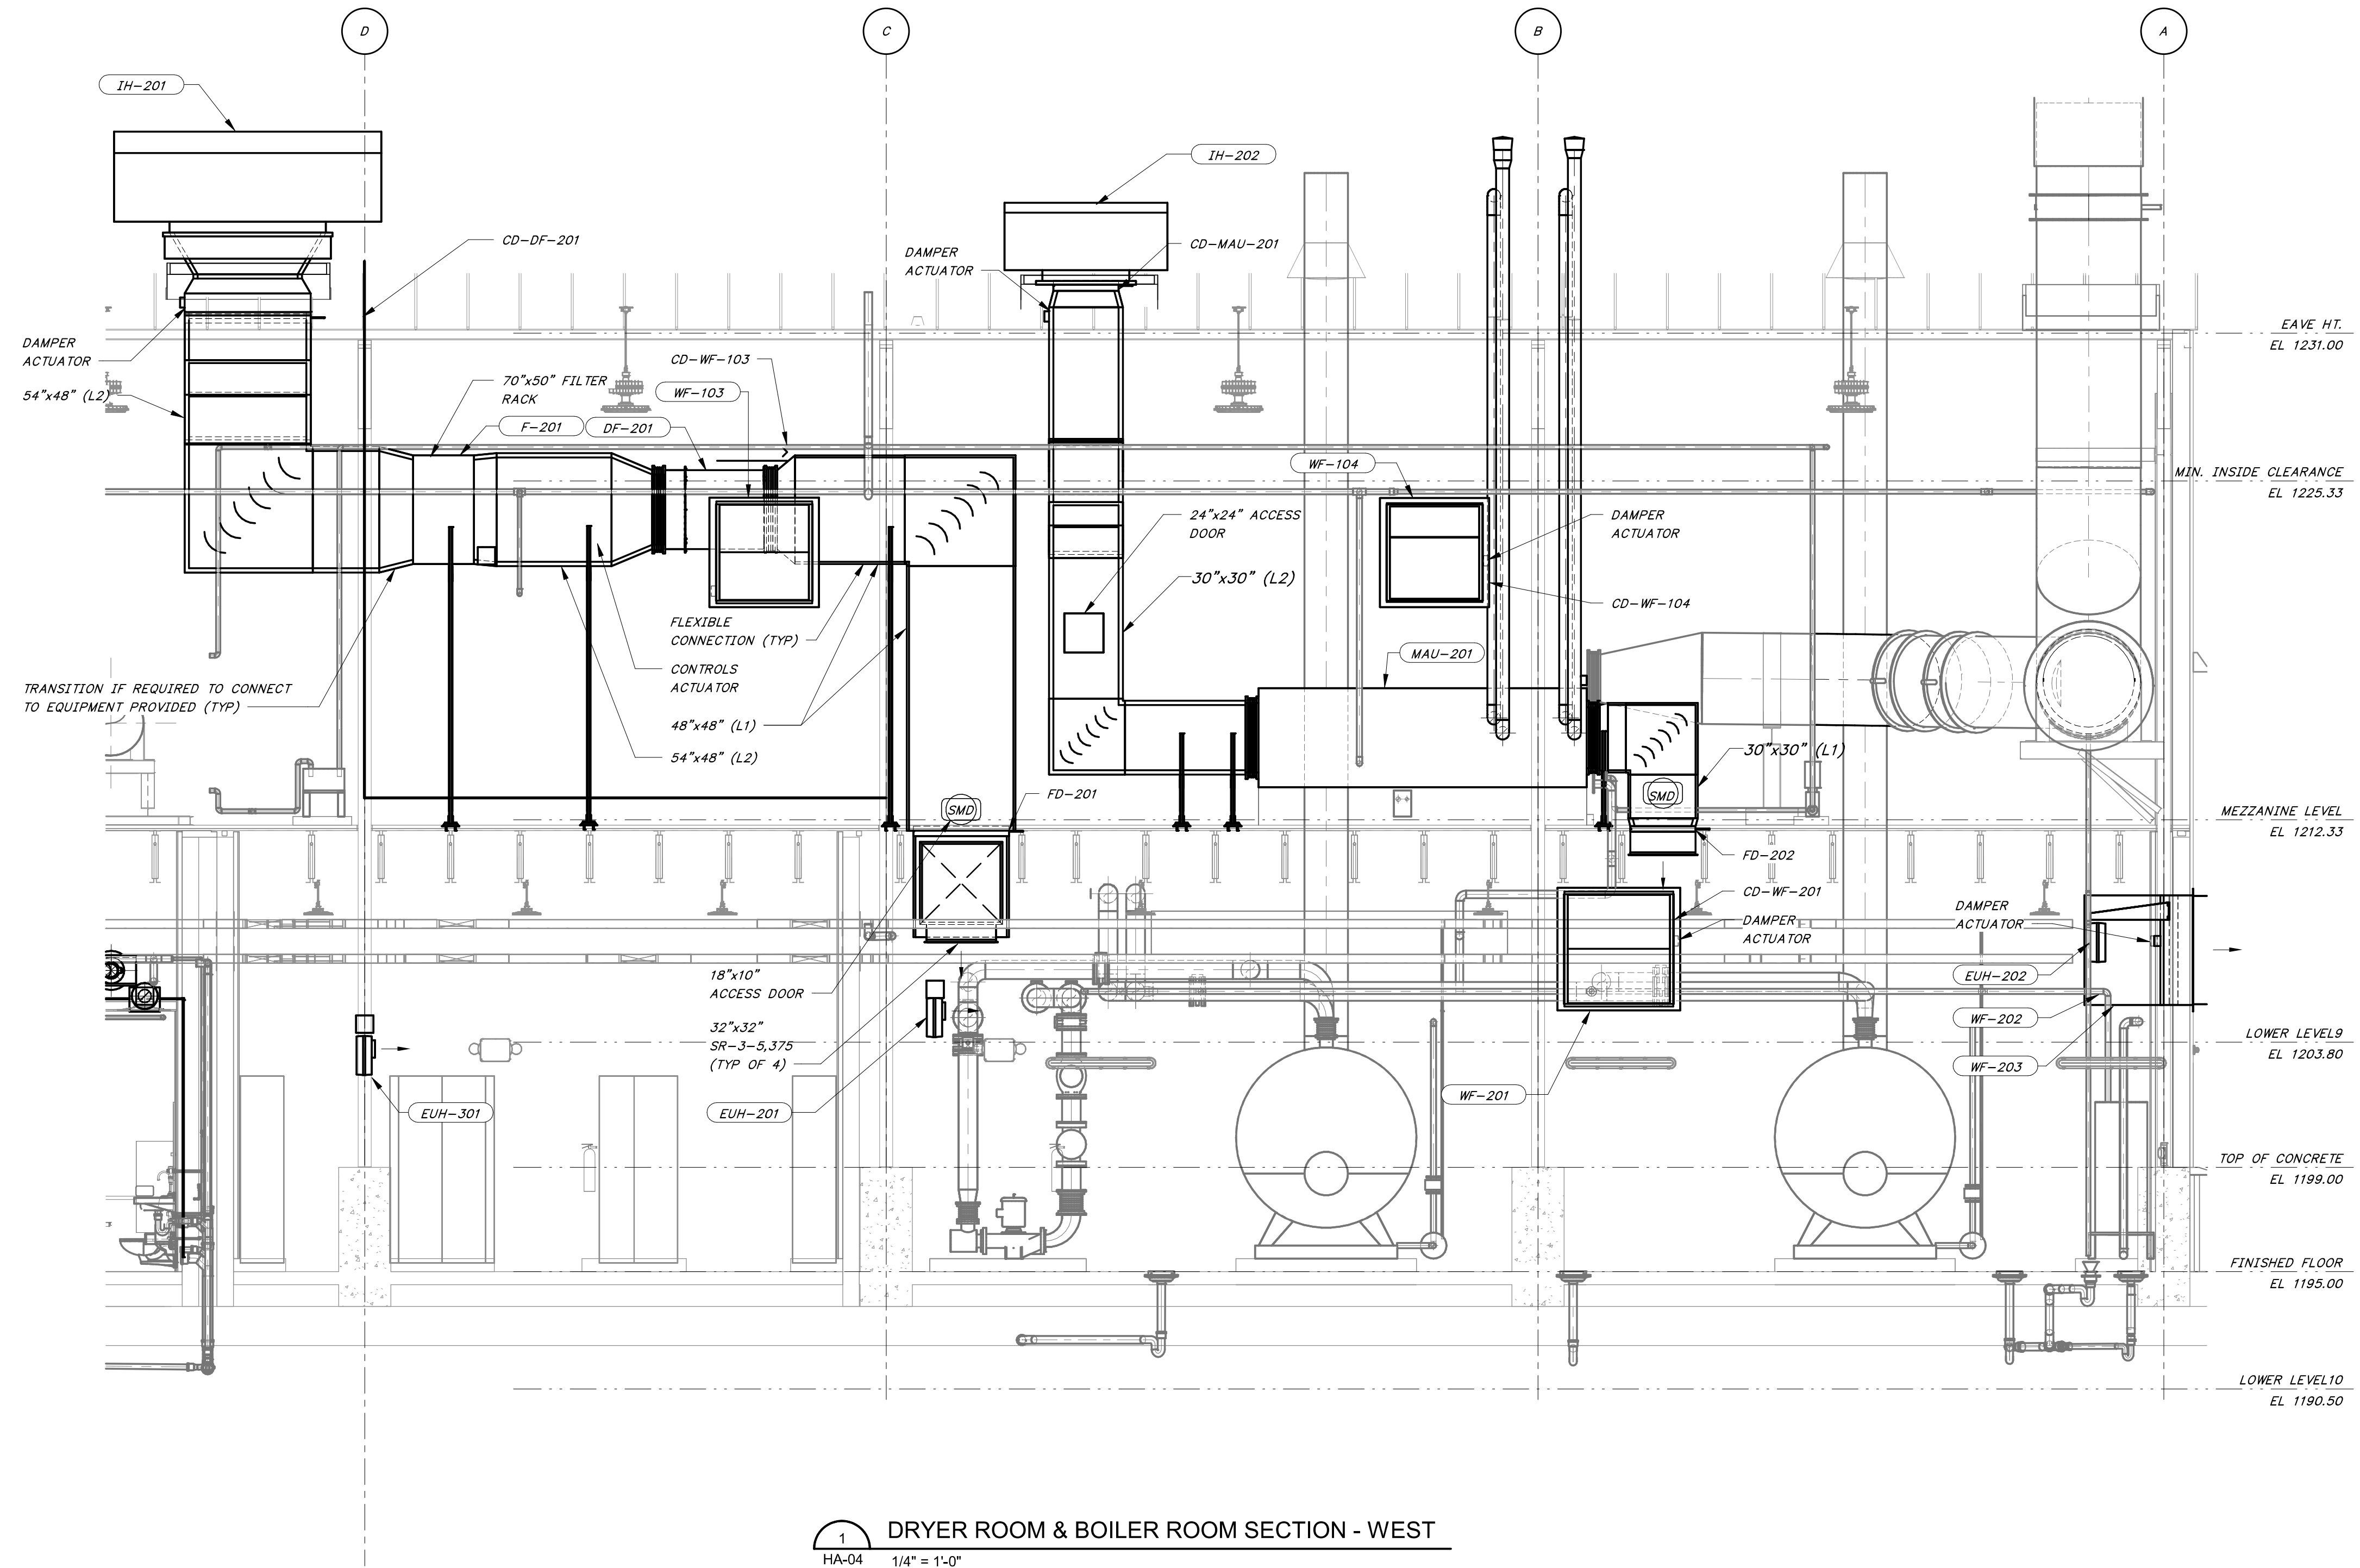

1 DRYER ROOM & BOILER ROOM SECTION - WEST
 HA-04 1/4" = 1'-0"

1"
 ONE INCH
 AT FULL SIZE
 IF NOT ONE INCH
 SCALE ACCORDINGLY

REVISION	DATE

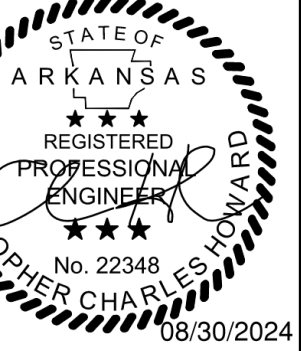

HAWKINS WEIR ENGINEERS, INC.
BLACK & VEATCH

ROGERS, ARKANSAS
 ROGERS POLLUTION CONTROL FACILITY (PCF)
 SOLIDS HANDLING IMPROVEMENTS, PHASE II
 DRYER BUILDING
 HVAC SECTIONS
 FOR: ROGERS WATER UTILITIES

DATE: AUGUST 2024
 SCALE: 1/4" = 1'-0"
 DESIGNED BY: APC
 DRAWN BY: RLG
 HWEI NO.: 2020043
 FILENAME:

SHEET NO.
HA-07

