


Z:\20\2020043 ROGERS SOLIDS HANDLING IMPROVEMENTS, PH 2\DRAWINGS\CONSTRUCTION DRAWINGS\WIP\IA-01.DWG, 8/26/2024 11:20 AM, MATT WEIR, LAYOUT1

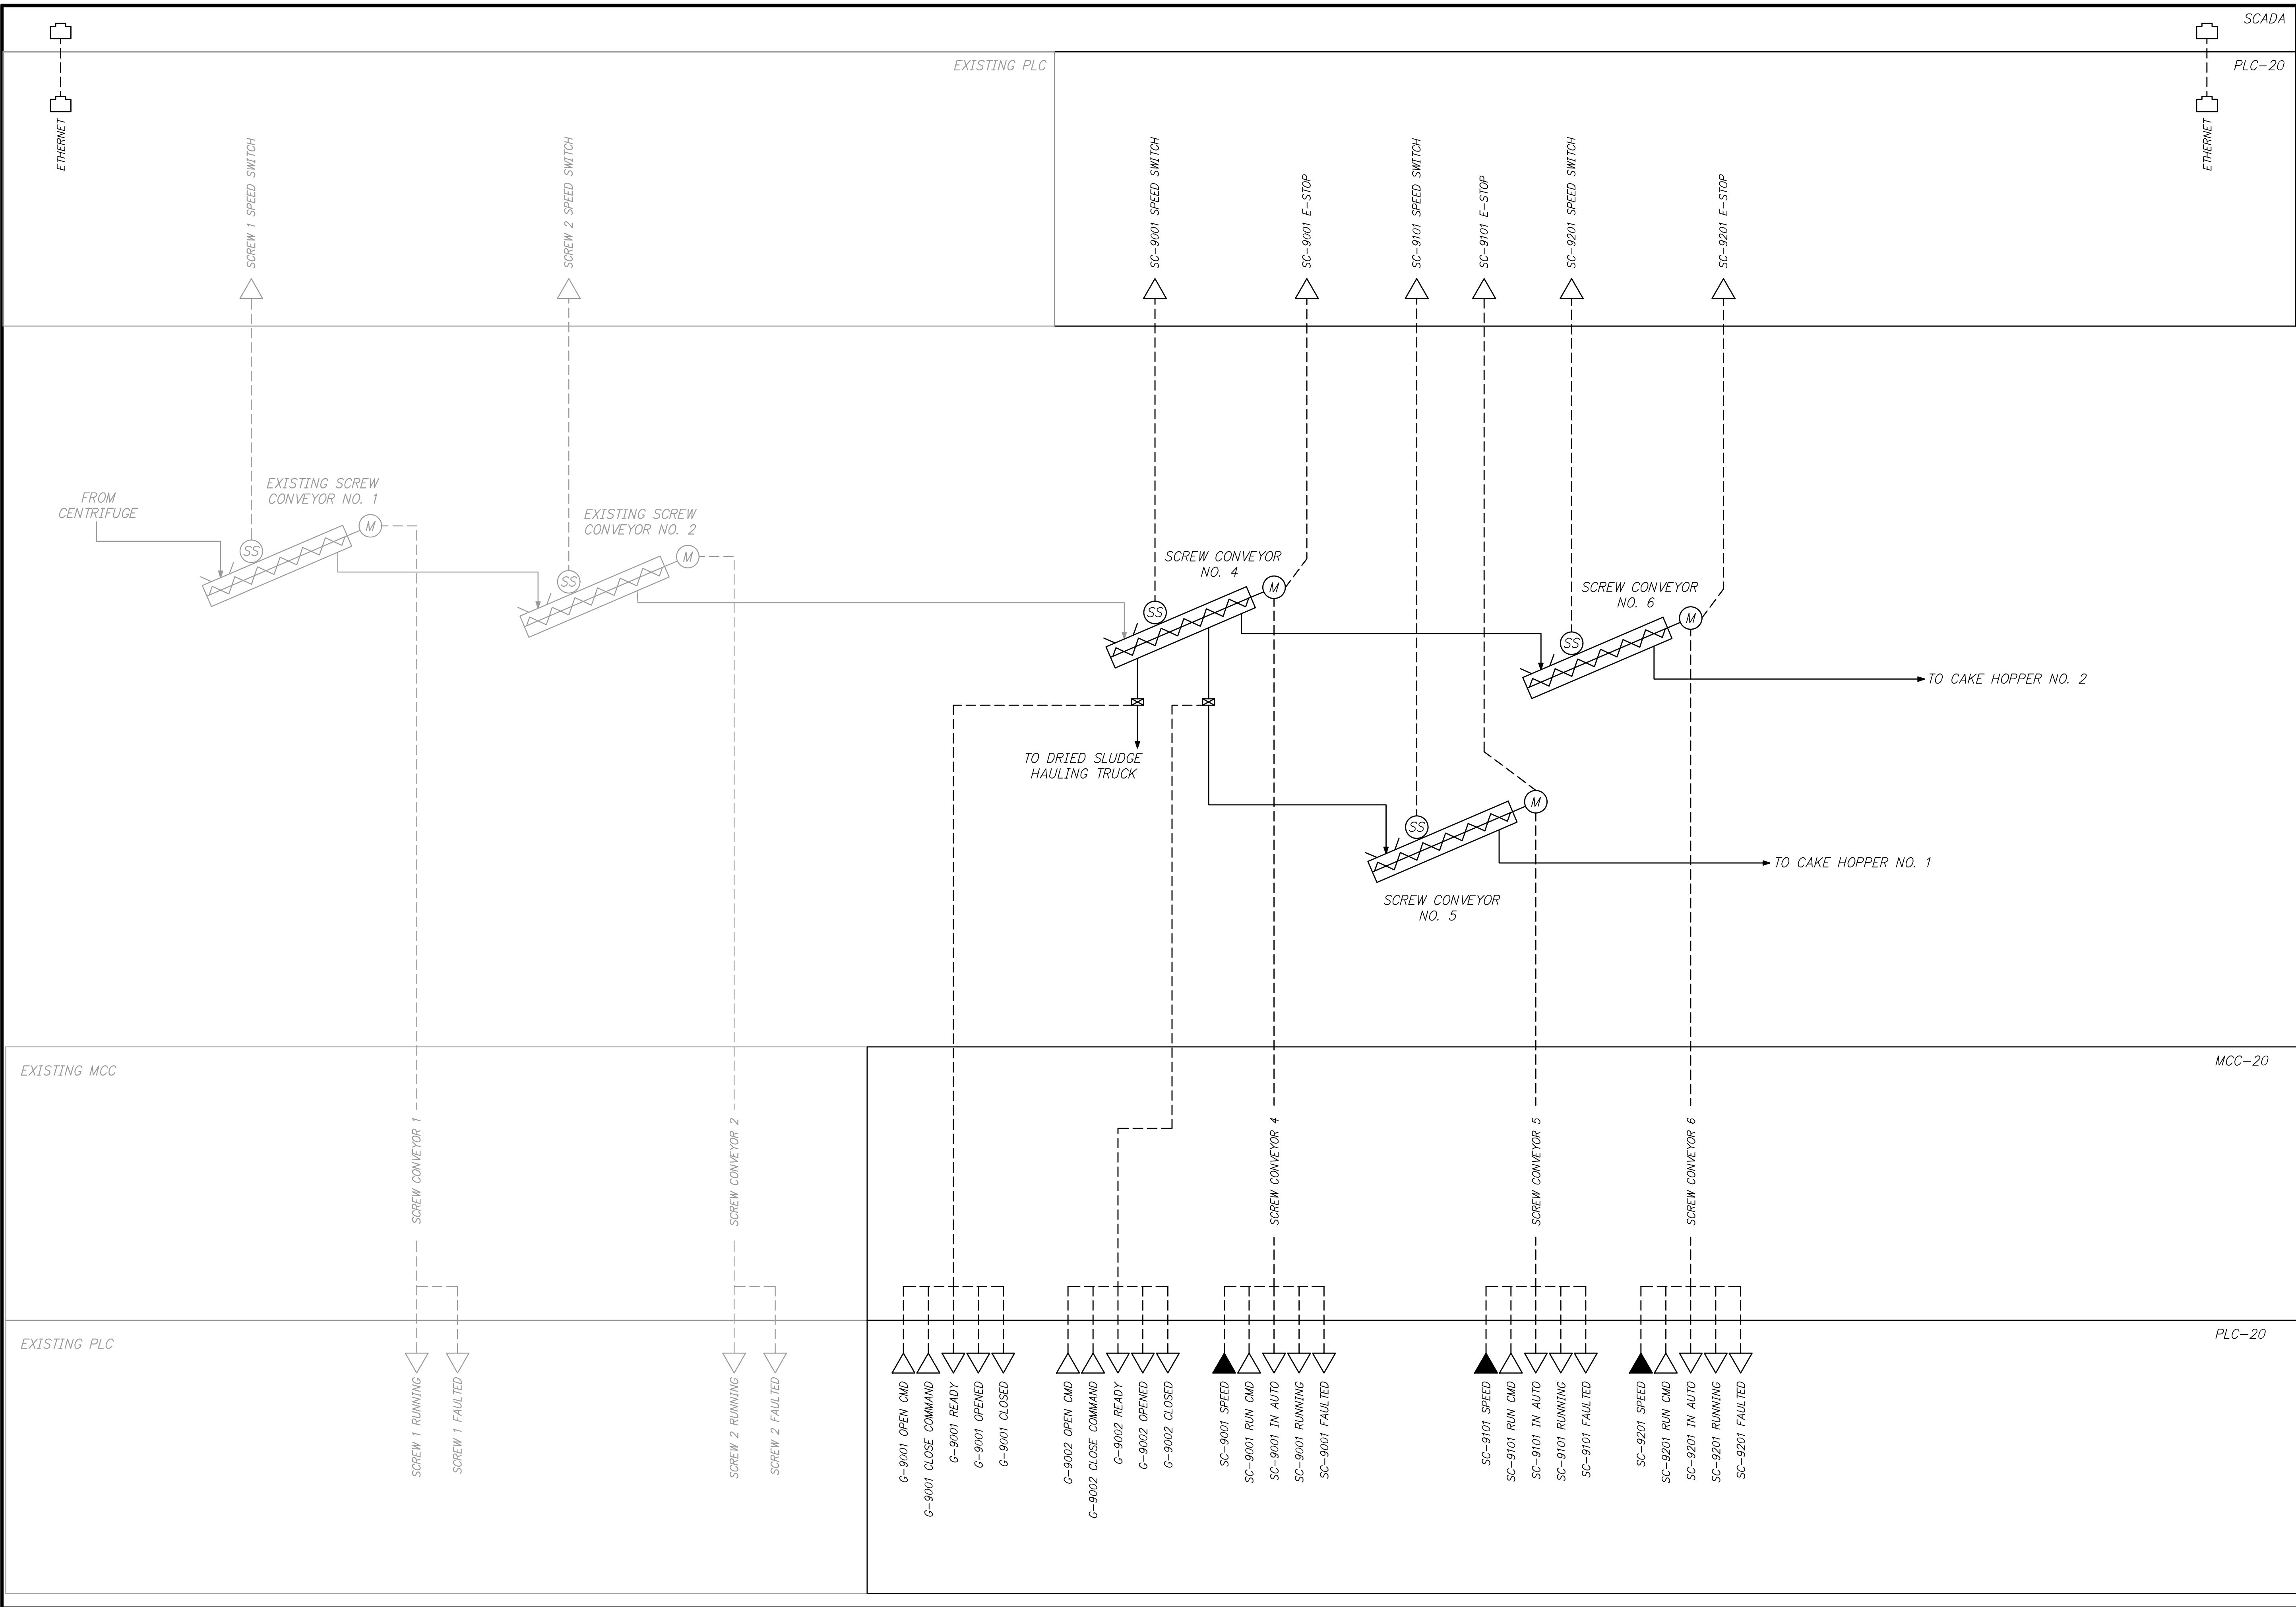

ETHERNET

ETHERNET

SCADA

PLC-20

1"

ONE INCH AT FULL SIZE IF NOT ONE INCH SCALE ACCORDINGLY

REVISION	DATE



© HAWKINS-WEIR ENGINEERS, INC. 2024



HAWKINS-WEIR ENGINEERS, INC.

BLACK & VEATCH

ROGERS, ARKANSAS

ROGERS POLLUTION CONTROL FACILITY (PCF) SOLIDS HANDLING IMPROVEMENTS, PHASE II

DRYER INFEEED CONVEYORS PROCESS AND INSTRUMENTATION DIAGRAM

FOR: ROGERS WATER UTILITIES

DATE: AUGUST 2024

SCALE: NTS

DESIGNED BY: LSM

DRAWN BY: LSM

HWEI NO.: 2020043

FILENAME: IA-01

SHEET NO.

IA-1