


Z:\20\2020043 ROGERS SOLIDS HANDLING IMPROVEMENTS, PH. 2\DRAWINGS\CONSTRUCTION DRAWINGS\WIP\1A-03.DWG. 8/26/2024 11:21 AM. MATT WEIR. LAYOUT

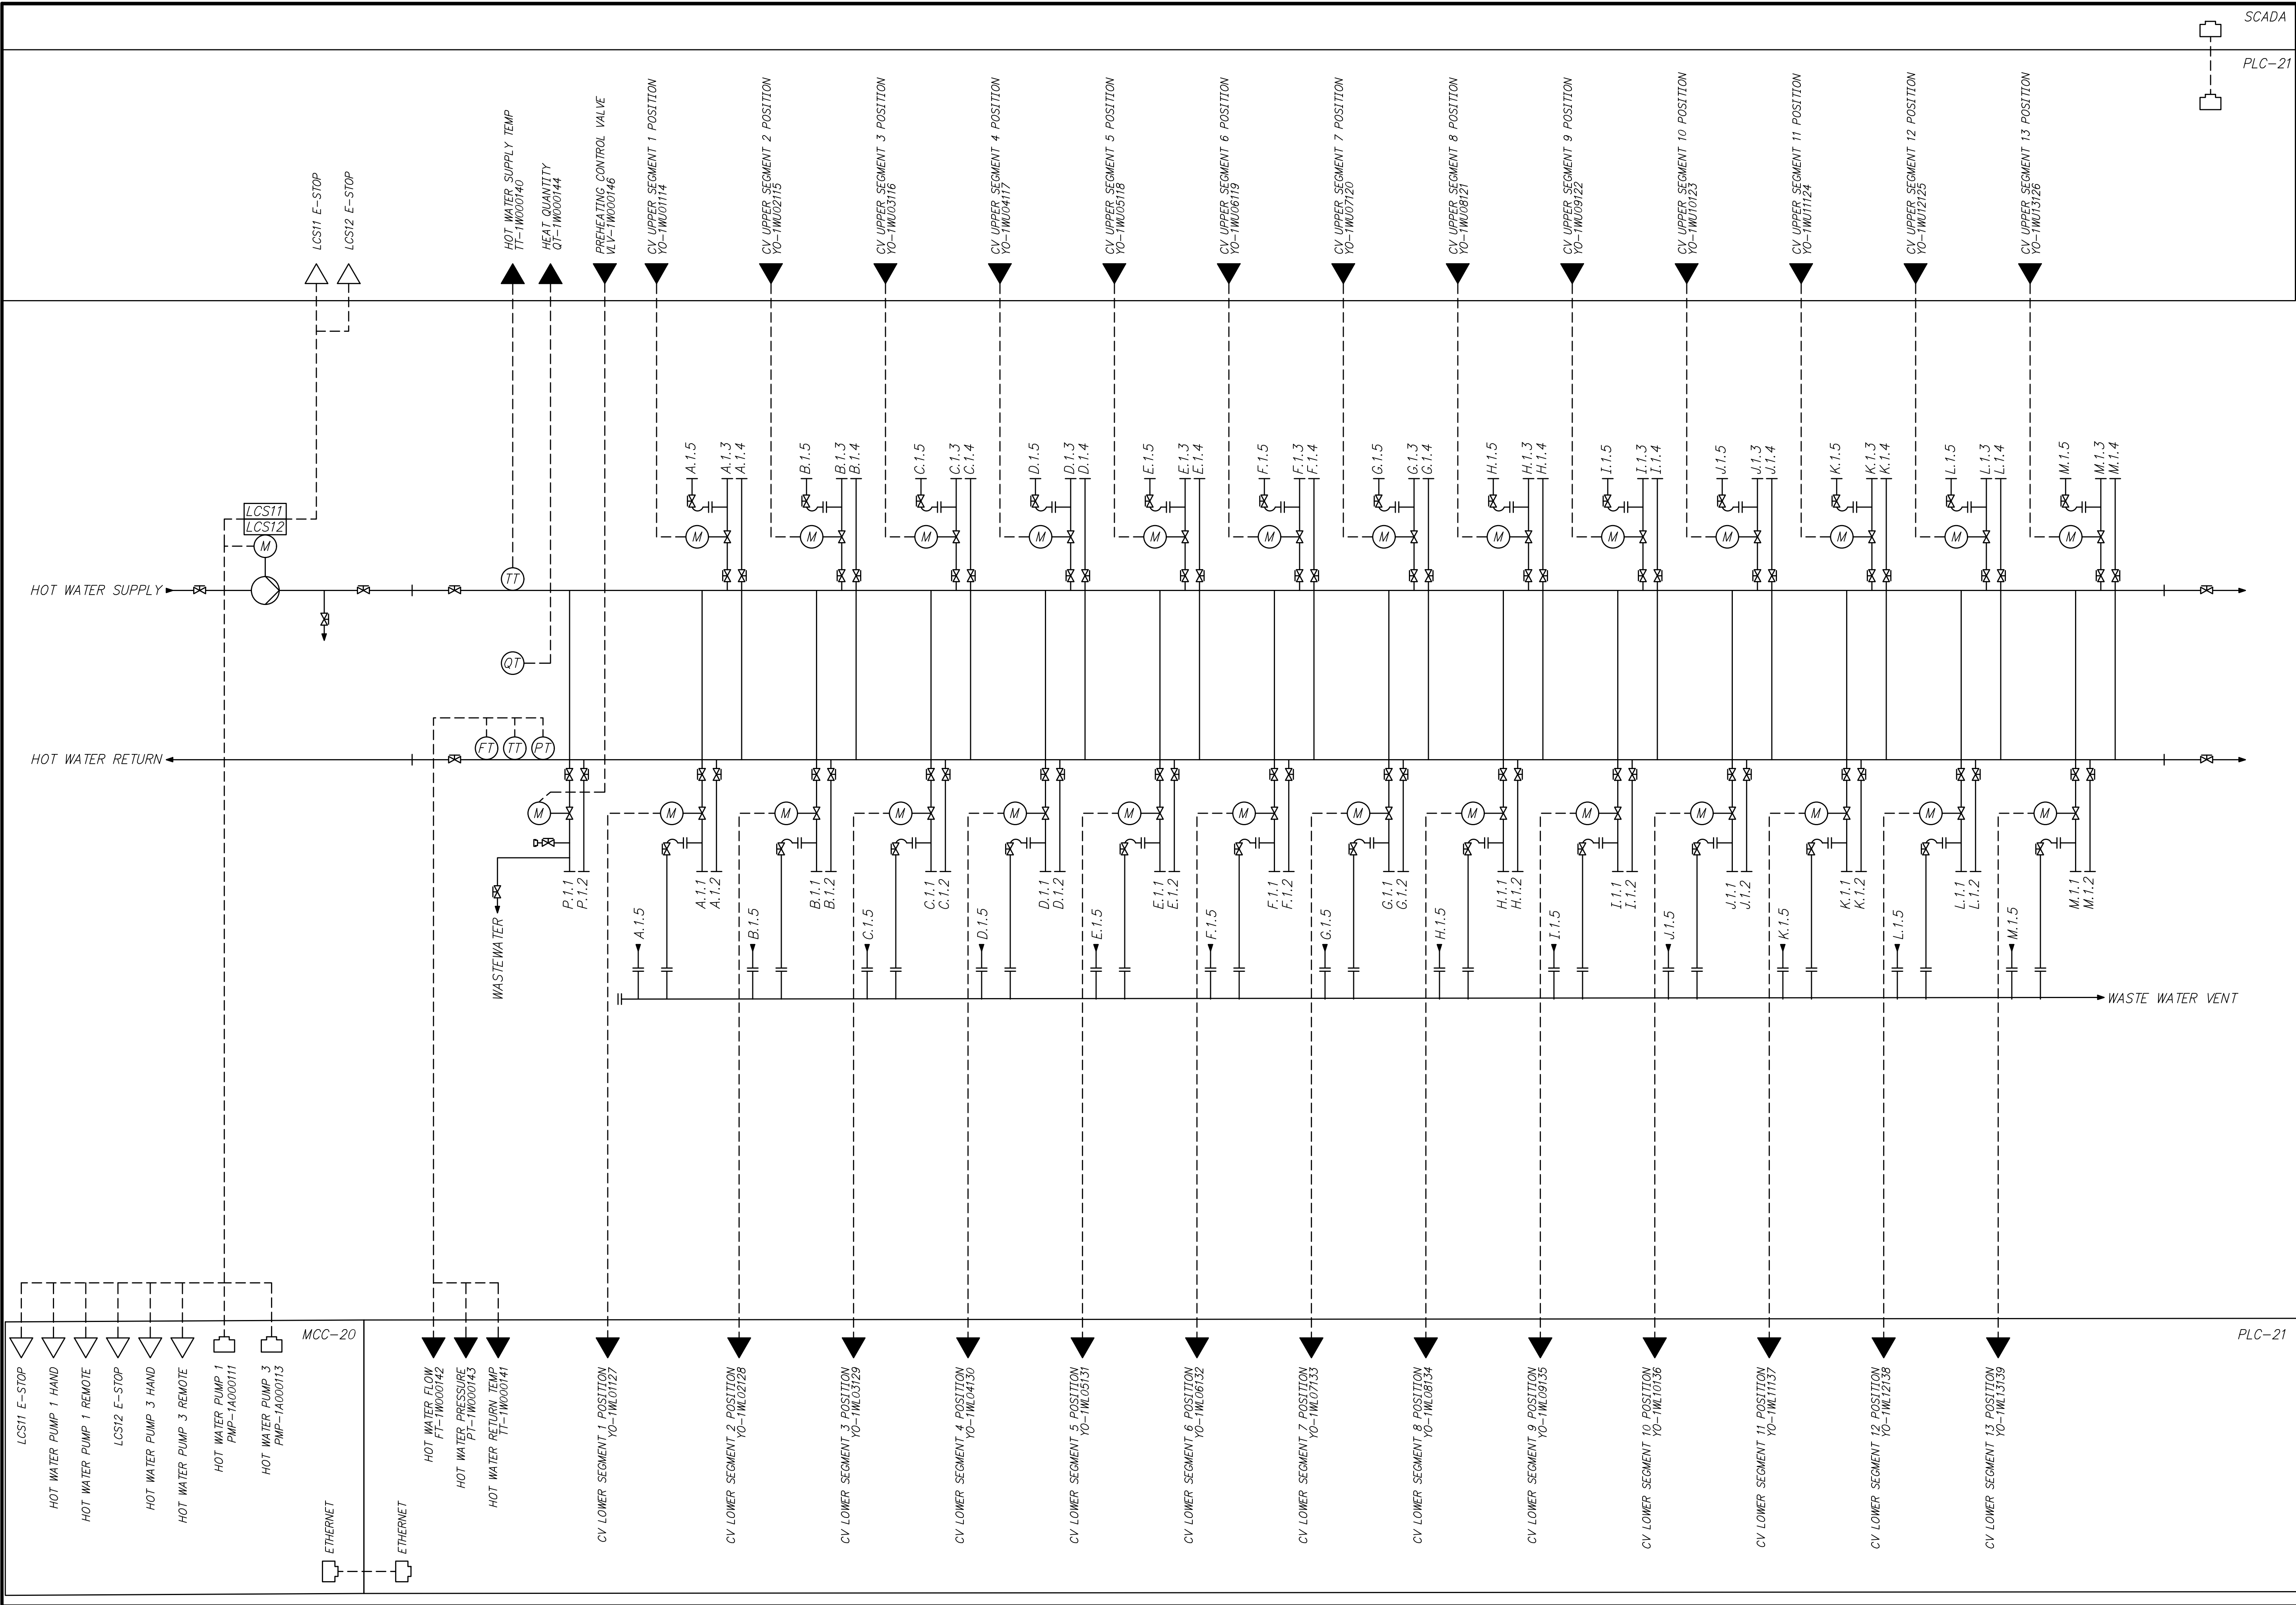

DATE	
REVISION	
ROGERS, ARKANSAS ROGERS POLLUTION CONTROL FACILITY (PCF) SOLIDS HANDLING IMPROVEMENTS, PHASE II <b>DRYER 1 HOT WATER LOOP          PROCESS AND INSTRUMENTATION DIAGRAM</b>	
DATE:	AUGUST 2024
SCALE:	NTS
DESIGNED BY:	LSM
DRAWN BY:	LSM
HWI NO.:	2020043
FILENAME:	1A-03
SHEET NO.	IA-3
FOR: ROGERS WATER UTILITIES	