


Z:\20\2020043 ROGERS SOLIDS HANDLING IMPROVEMENTS, PH 2\DRAWINGS\CONSTRUCTION DRAWINGS\WIP\IA-04.DWG, 8/26/2024 11:21 AM, MATT WEIR, LAYOUT

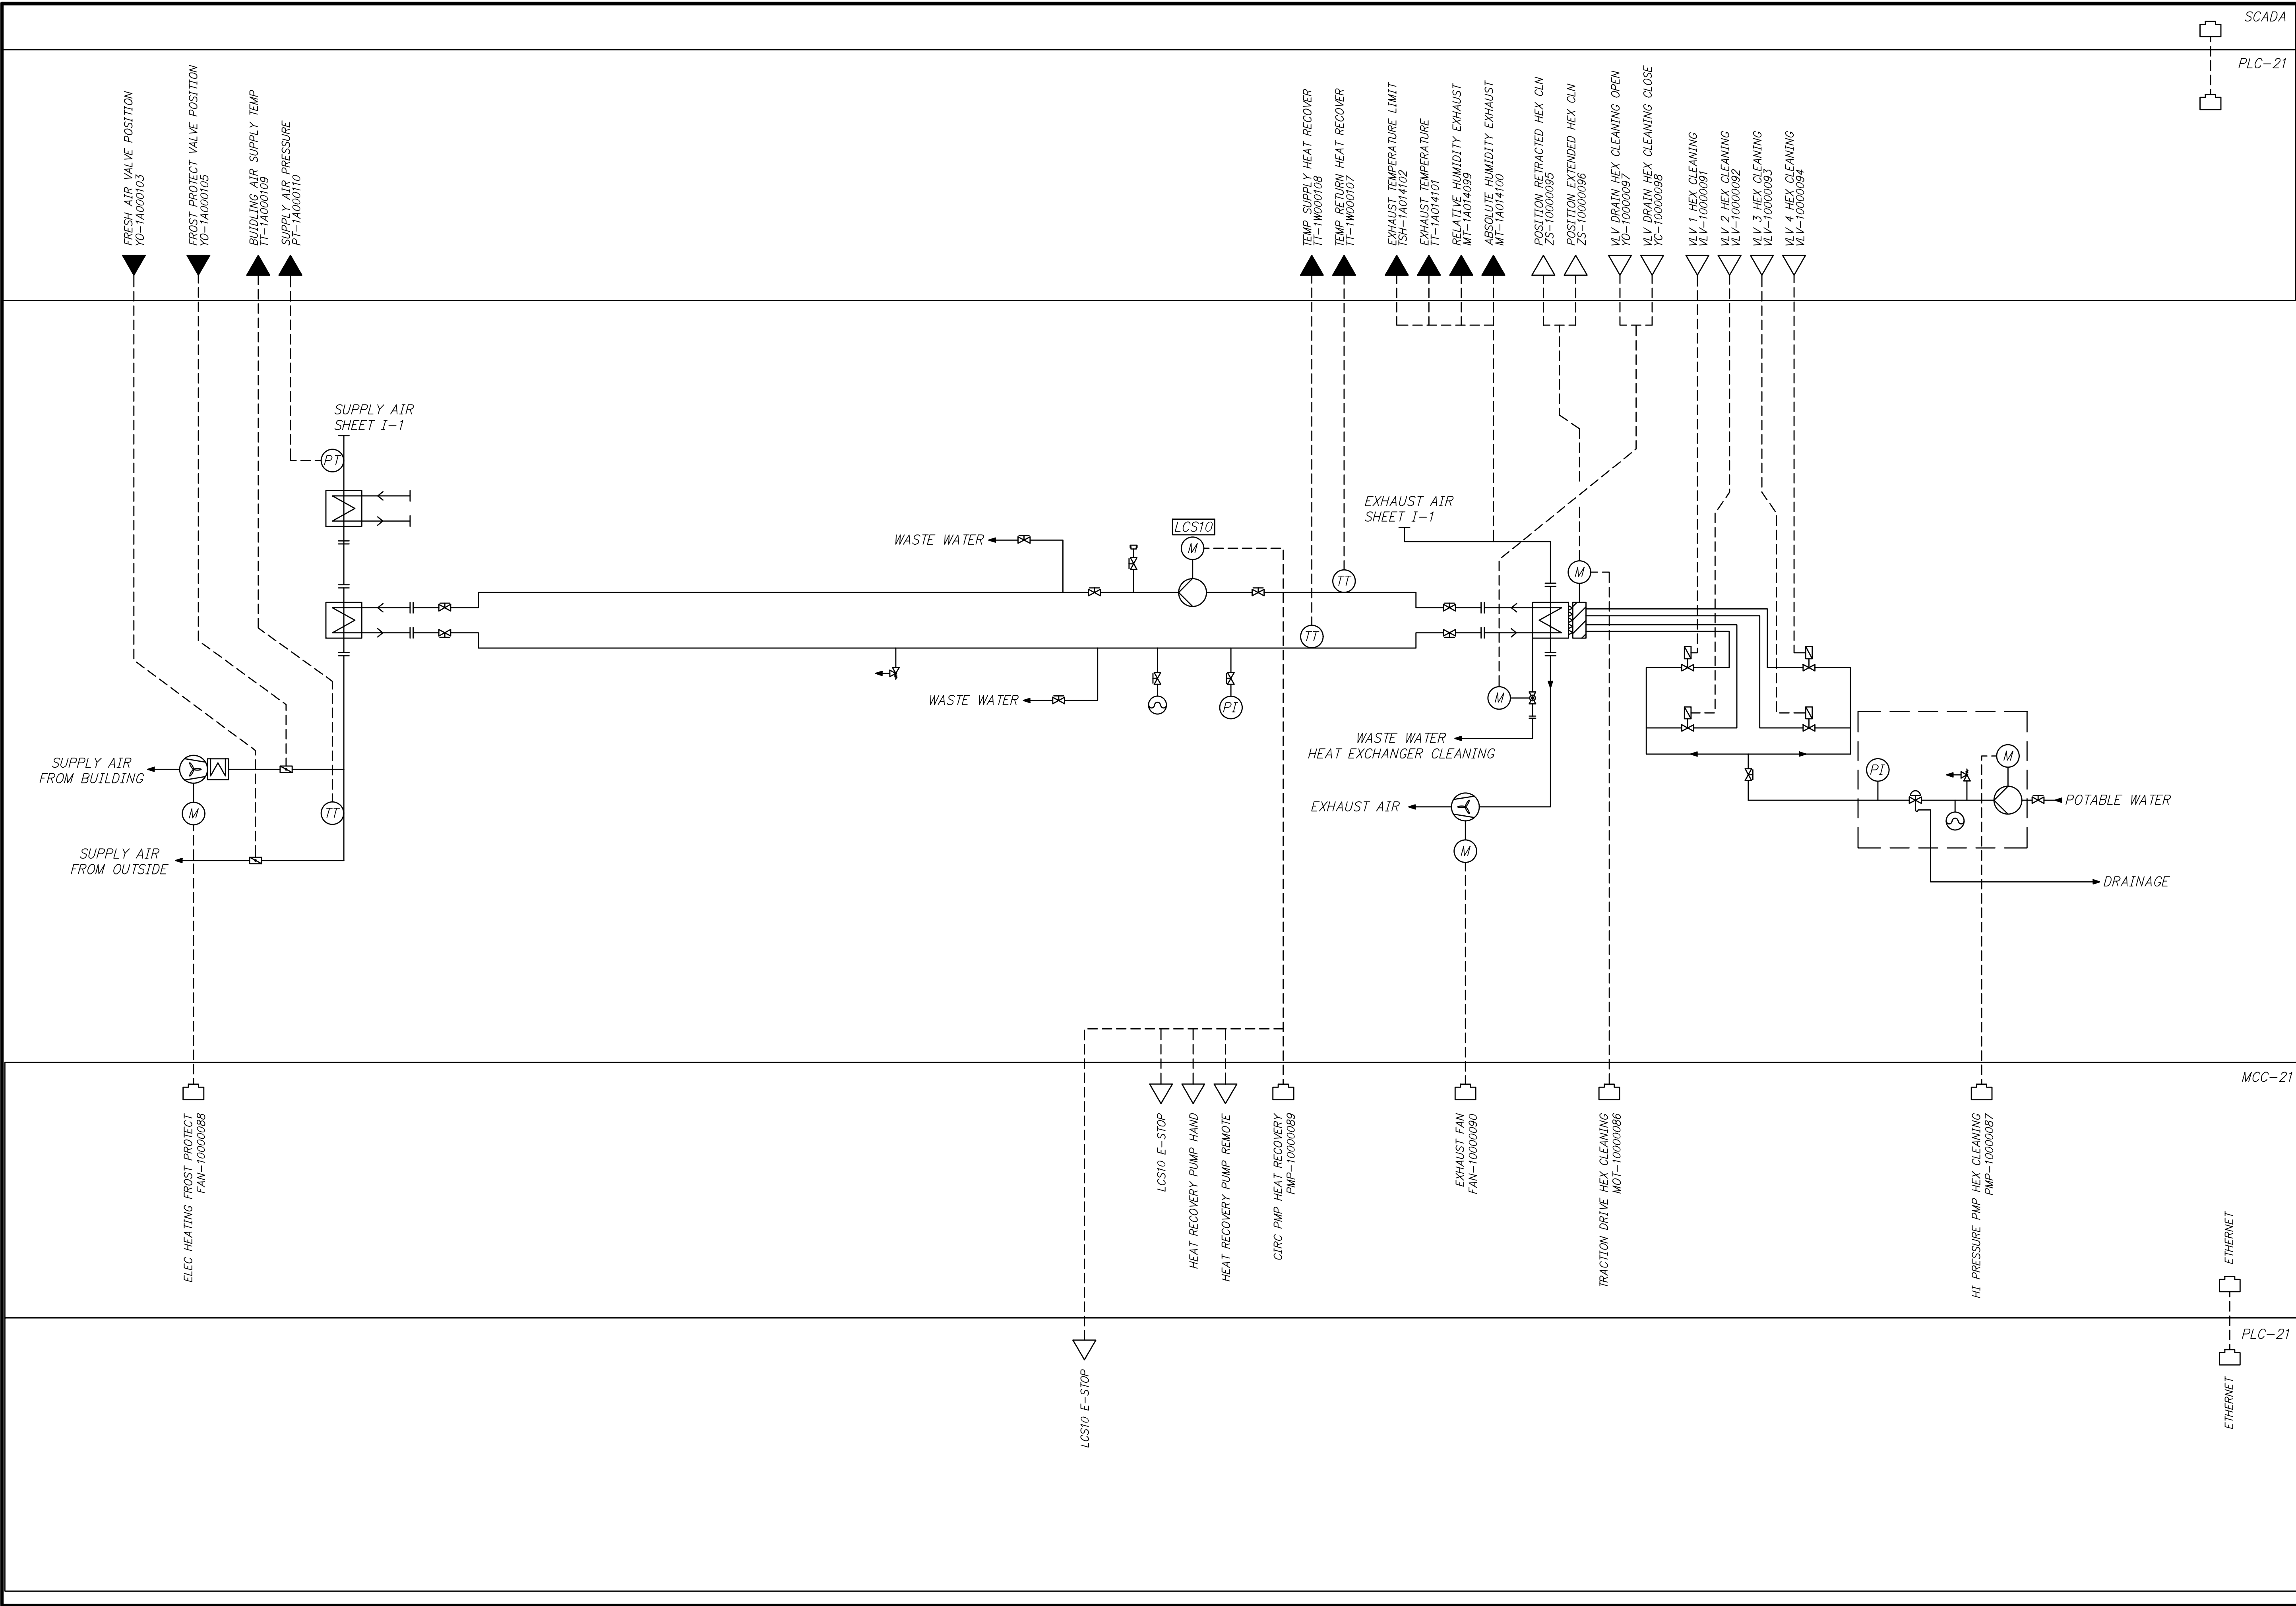

SCADA  
PLC-21

1"  
ONE INCH  
AT FULL SIZE  
IF NOT ONE INCH  
SCALE ACCORDINGLY

REVISION	DATE



**HAWKINS WEIR ENGINEERS, INC.**  
**BLACK & VEATCH**

ROGERS, ARKANSAS  
 ROGERS POLLUTION CONTROL FACILITY (PCF)  
 SOLIDS HANDLING IMPROVEMENTS, PHASE II  
**DRYER 1 HEAT RECOVERY AND CLEANING  
 PROCESS AND INSTRUMENTATION DIAGRAM**  
 FOR: ROGERS WATER UTILITIES

DATE: AUGUST 2024  
 SCALE: NTS  
 DESIGNED BY: LSM  
 DRAWN BY: LSM  
 HWEI NO.: 2020043  
 FILENAME: IA-04

SHEET NO. IA-4