


Z:\20\2020043 ROGERS SOLIDS HANDLING IMPROVEMENTS, PH. 2\DRAWINGS\CONSTRUCTION DRAWINGS\WIP\IA-05.DWG, 8/26/2024 11:21 AM, MATT WEIR, LAYOUT

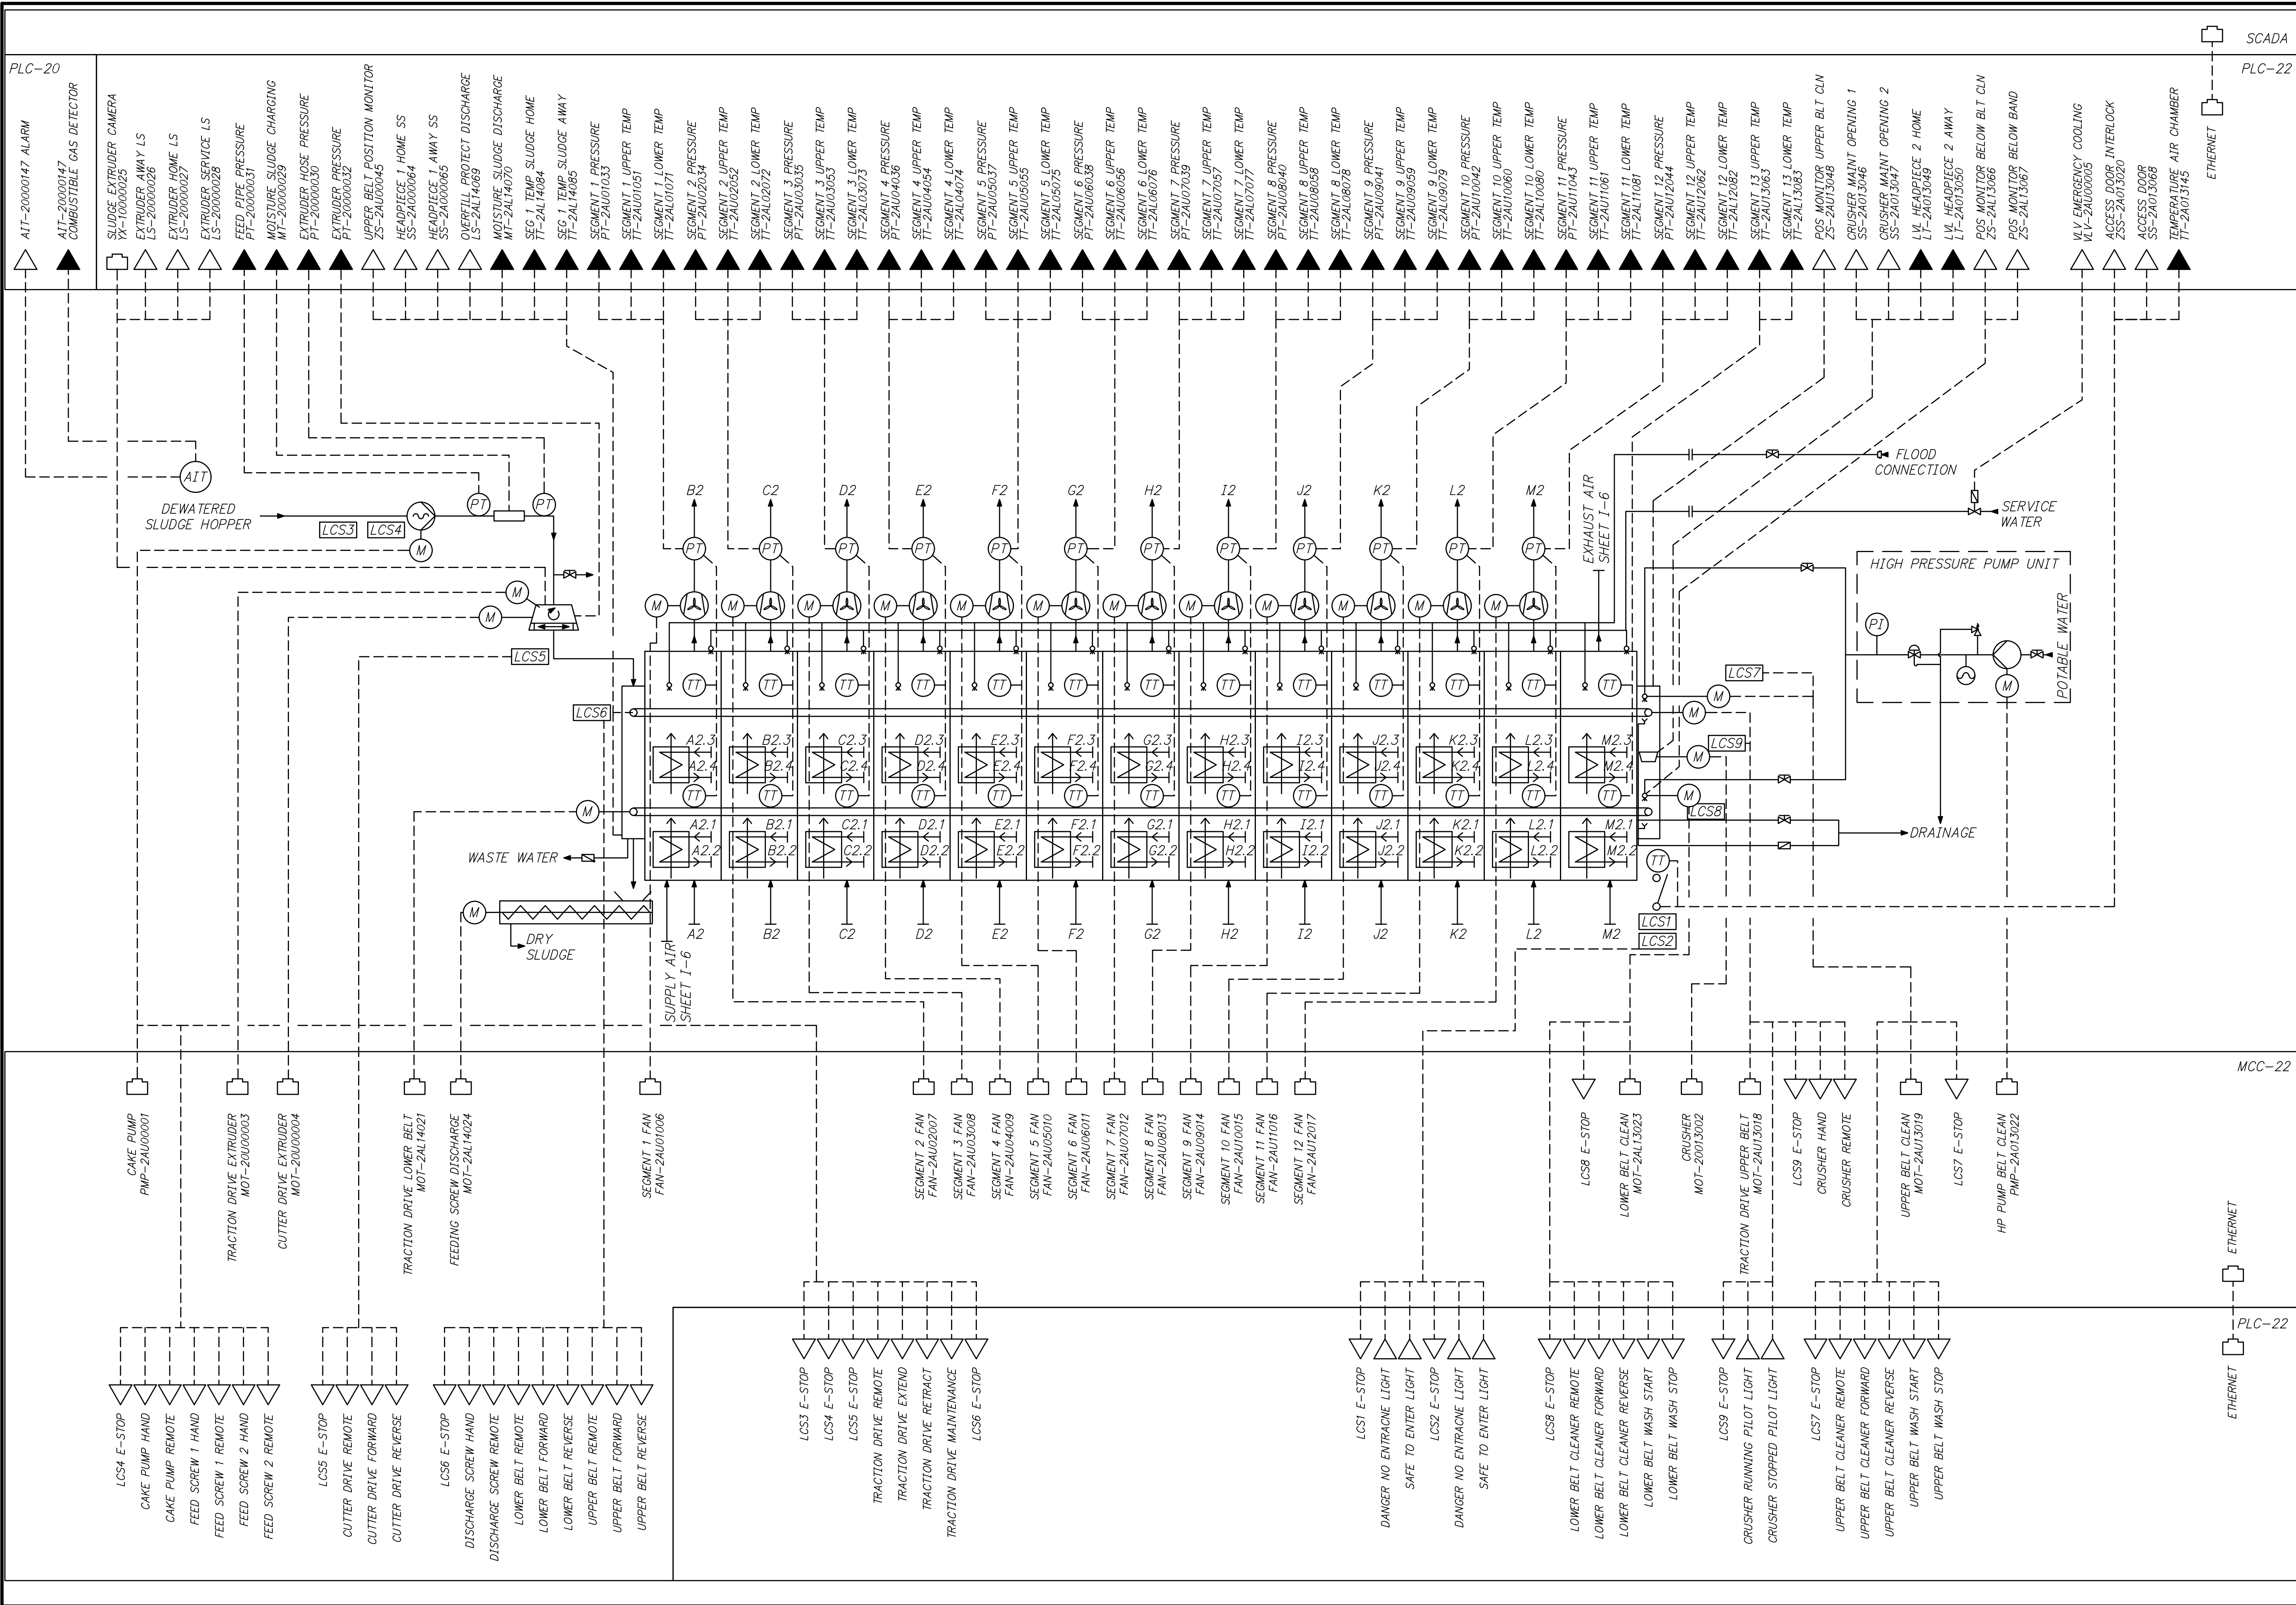

	<b>HAWKINS WEIR ENGINEERS, INC.</b> 	ROGERS, ARKANSAS ROGERS POLLUTION CONTROL FACILITY (PCF) SOLIDS HANDLING IMPROVEMENTS, PHASE II <b>DRYER 2 PRODUCT AND AIR LOOP</b> PROCESS AND INSTRUMENTATION DIAGRAM	FOR: ROGERS WATER UTILITIES	DATE: AUGUST 2024 SCALE: NTS DESIGNED BY: LSM DRAWN BY: LSM HWEI NO.: 2020043 FILENAME: IA-05	SHEET NO. <b>IA-5</b>
DATE REVISION					

PLC-20

PLC-22

MCC-22

ETHERNET

ETHERNET

ETHERNET

ETHERNET

1" = 1" (Scale)

ONE INCH AT FULL SIZE IF NOT ONE INCH SCALE ACCORDINGLY