



Z:\20\2020043 ROGERS SOLIDS HANDLING IMPROVEMENTS, PH. 2\DRAWINGS\CONSTRUCTION DRAWINGS\WTP\IA-06.DWG. 8/26/2024 11:21 AM. MATT WEIR. LAYOUT

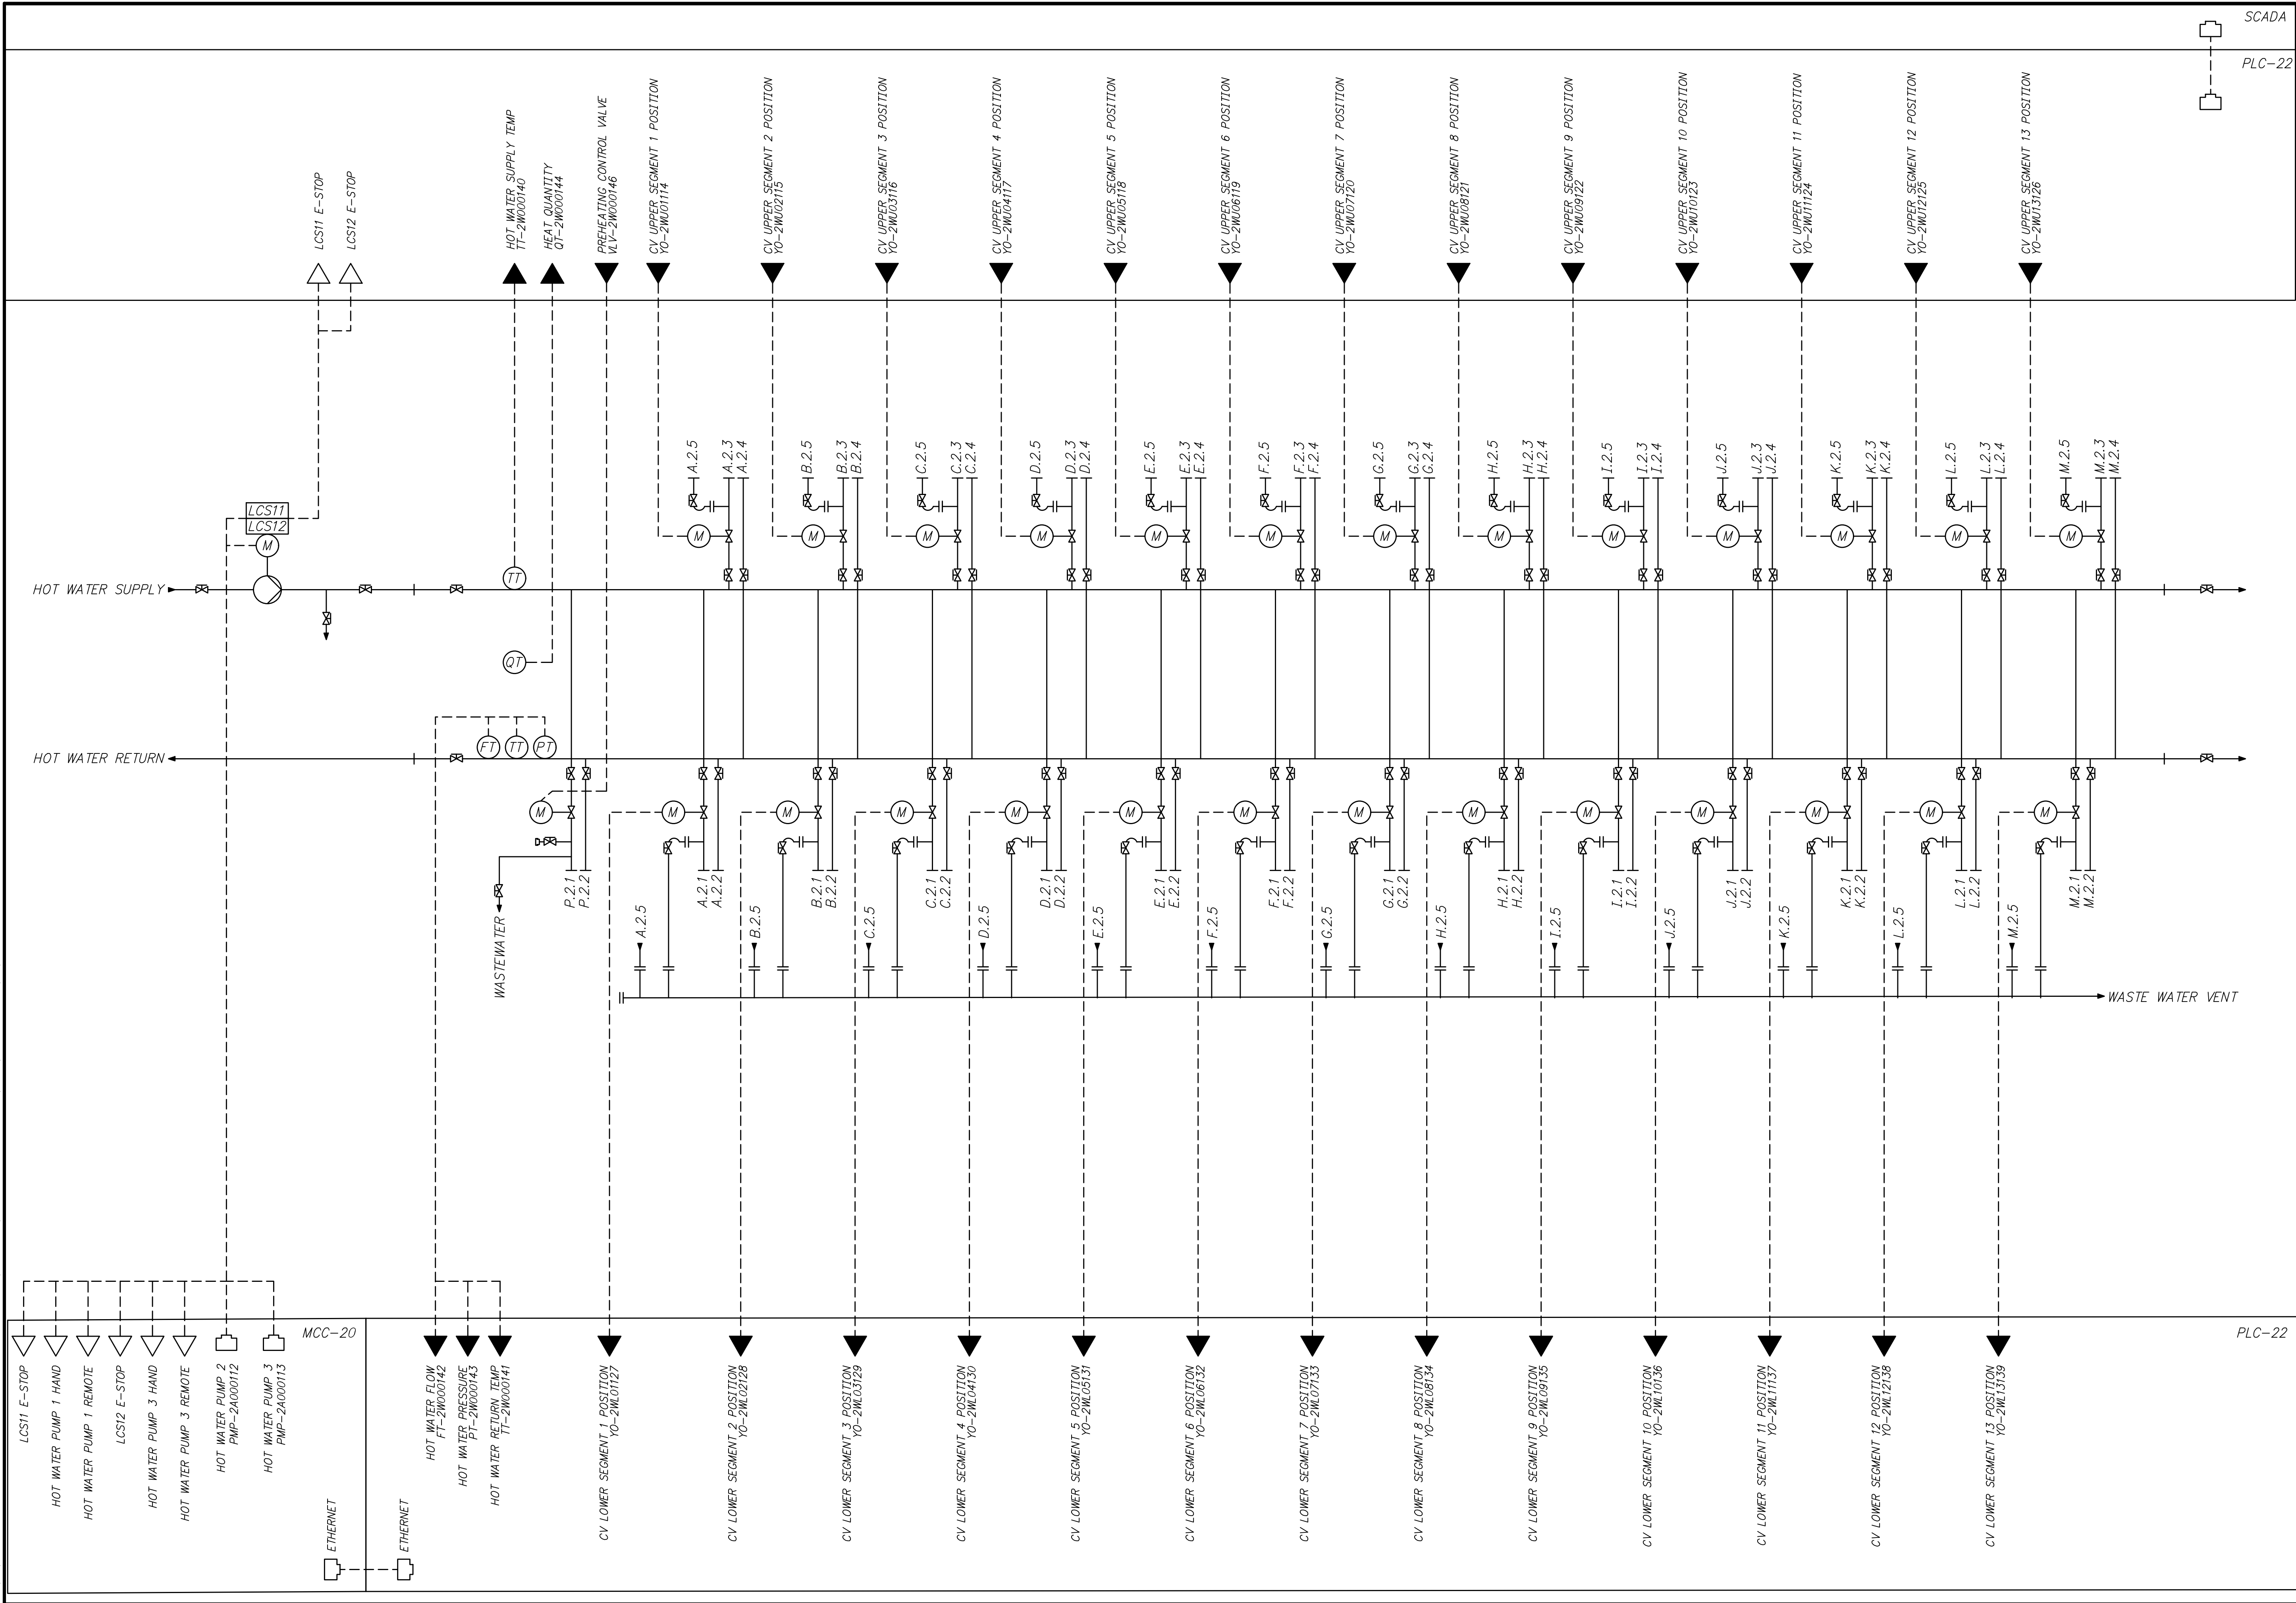

SCADA

PLC-22

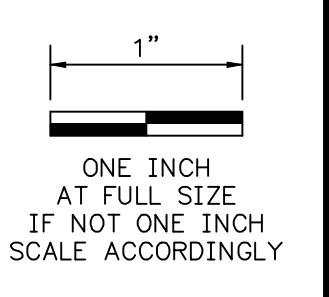

REVISION	DATE



ROGERS, ARKANSAS
 ROGERS POLLUTION CONTROL FACILITY (PCF)
 SOLIDS HANDLING IMPROVEMENTS, PHASE II
**DRYER 2 HOT WATER LOOP
 PROCESS AND INSTRUMENTATION DIAGRAM**
 FOR: ROGERS WATER UTILITIES

DATE: AUGUST 2024
 SCALE: NTS
 DESIGNED BY: LSM
 DRAWN BY: LSM
 HWEI NO.: 2020043
 FILENAME: IA-06
 SHEET NO.
IA-6