


Z:\20\2020043 ROGERS SOLIDS HANDLING IMPROVEMENTS, PH 2\DRAWINGS\CONSTRUCTION DRAWINGS\WIP\IA-07.DWG, 8/26/2024 11:22 AM, MAIT WEIR, LAYOUT

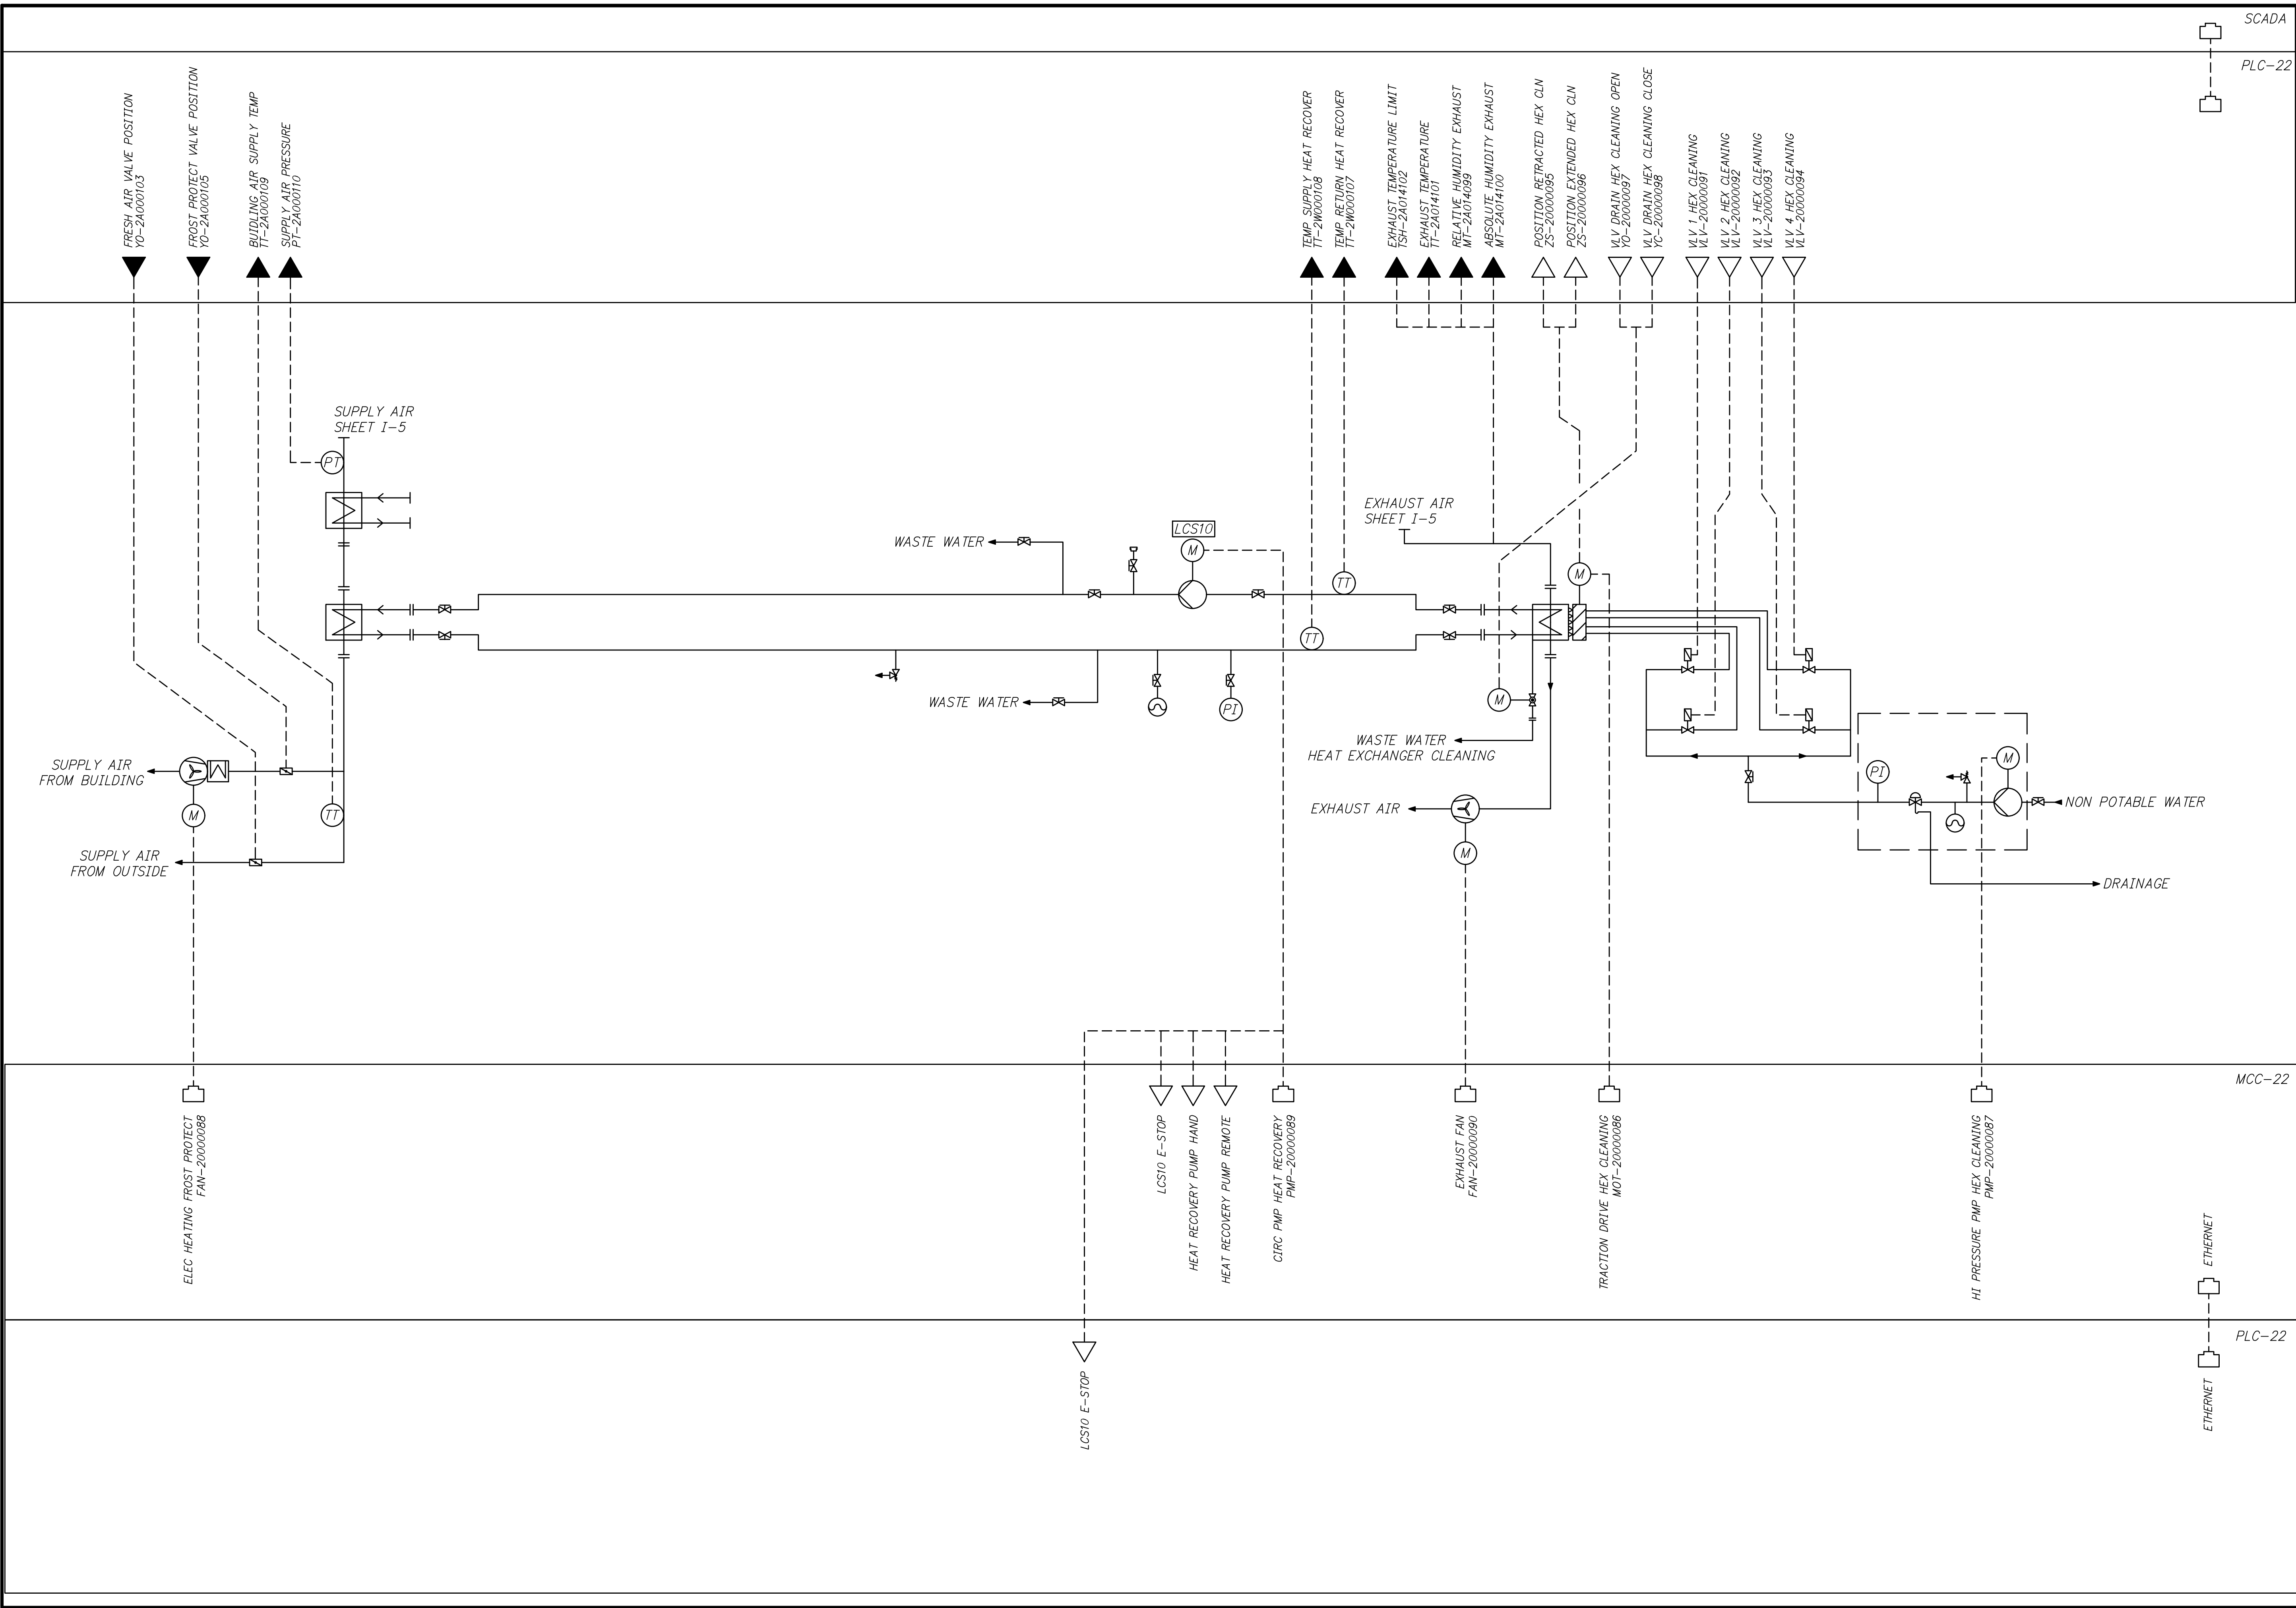

SCADA
PLC-22

1"
ONE INCH
AT FULL SIZE
IF NOT ONE INCH
SCALE ACCORDINGLY

REVISION	DATE



HAWKINS WEIR ENGINEERS, INC.
BLACK & VEATCH

ROGERS, ARKANSAS
 ROGERS POLLUTION CONTROL FACILITY (PCF)
 SOLIDS HANDLING IMPROVEMENTS, PHASE II
**DRYER 2 HEAT RECOVERY AND CLEANING
 PROCESS AND INSTRUMENTATION DIAGRAM**
 FOR: ROGERS WATER UTILITIES

DATE: AUGUST 2024
 SCALE: NTS
 DESIGNED BY: LSM
 DRAWN BY: LSM
 HWEI NO.: 2020043
 FILENAME: IA-07

SHEET NO.
IA-7