


Z:\20\2020043 ROGERS SOLIDS HANDLING IMPROVEMENTS, PH 2\DRAWINGS\CONSTRUCTION DRAWINGS\WTP\ID-01.DWG, 8/26/2024 11:26 AM, MATT WEIR, LAYOUT1

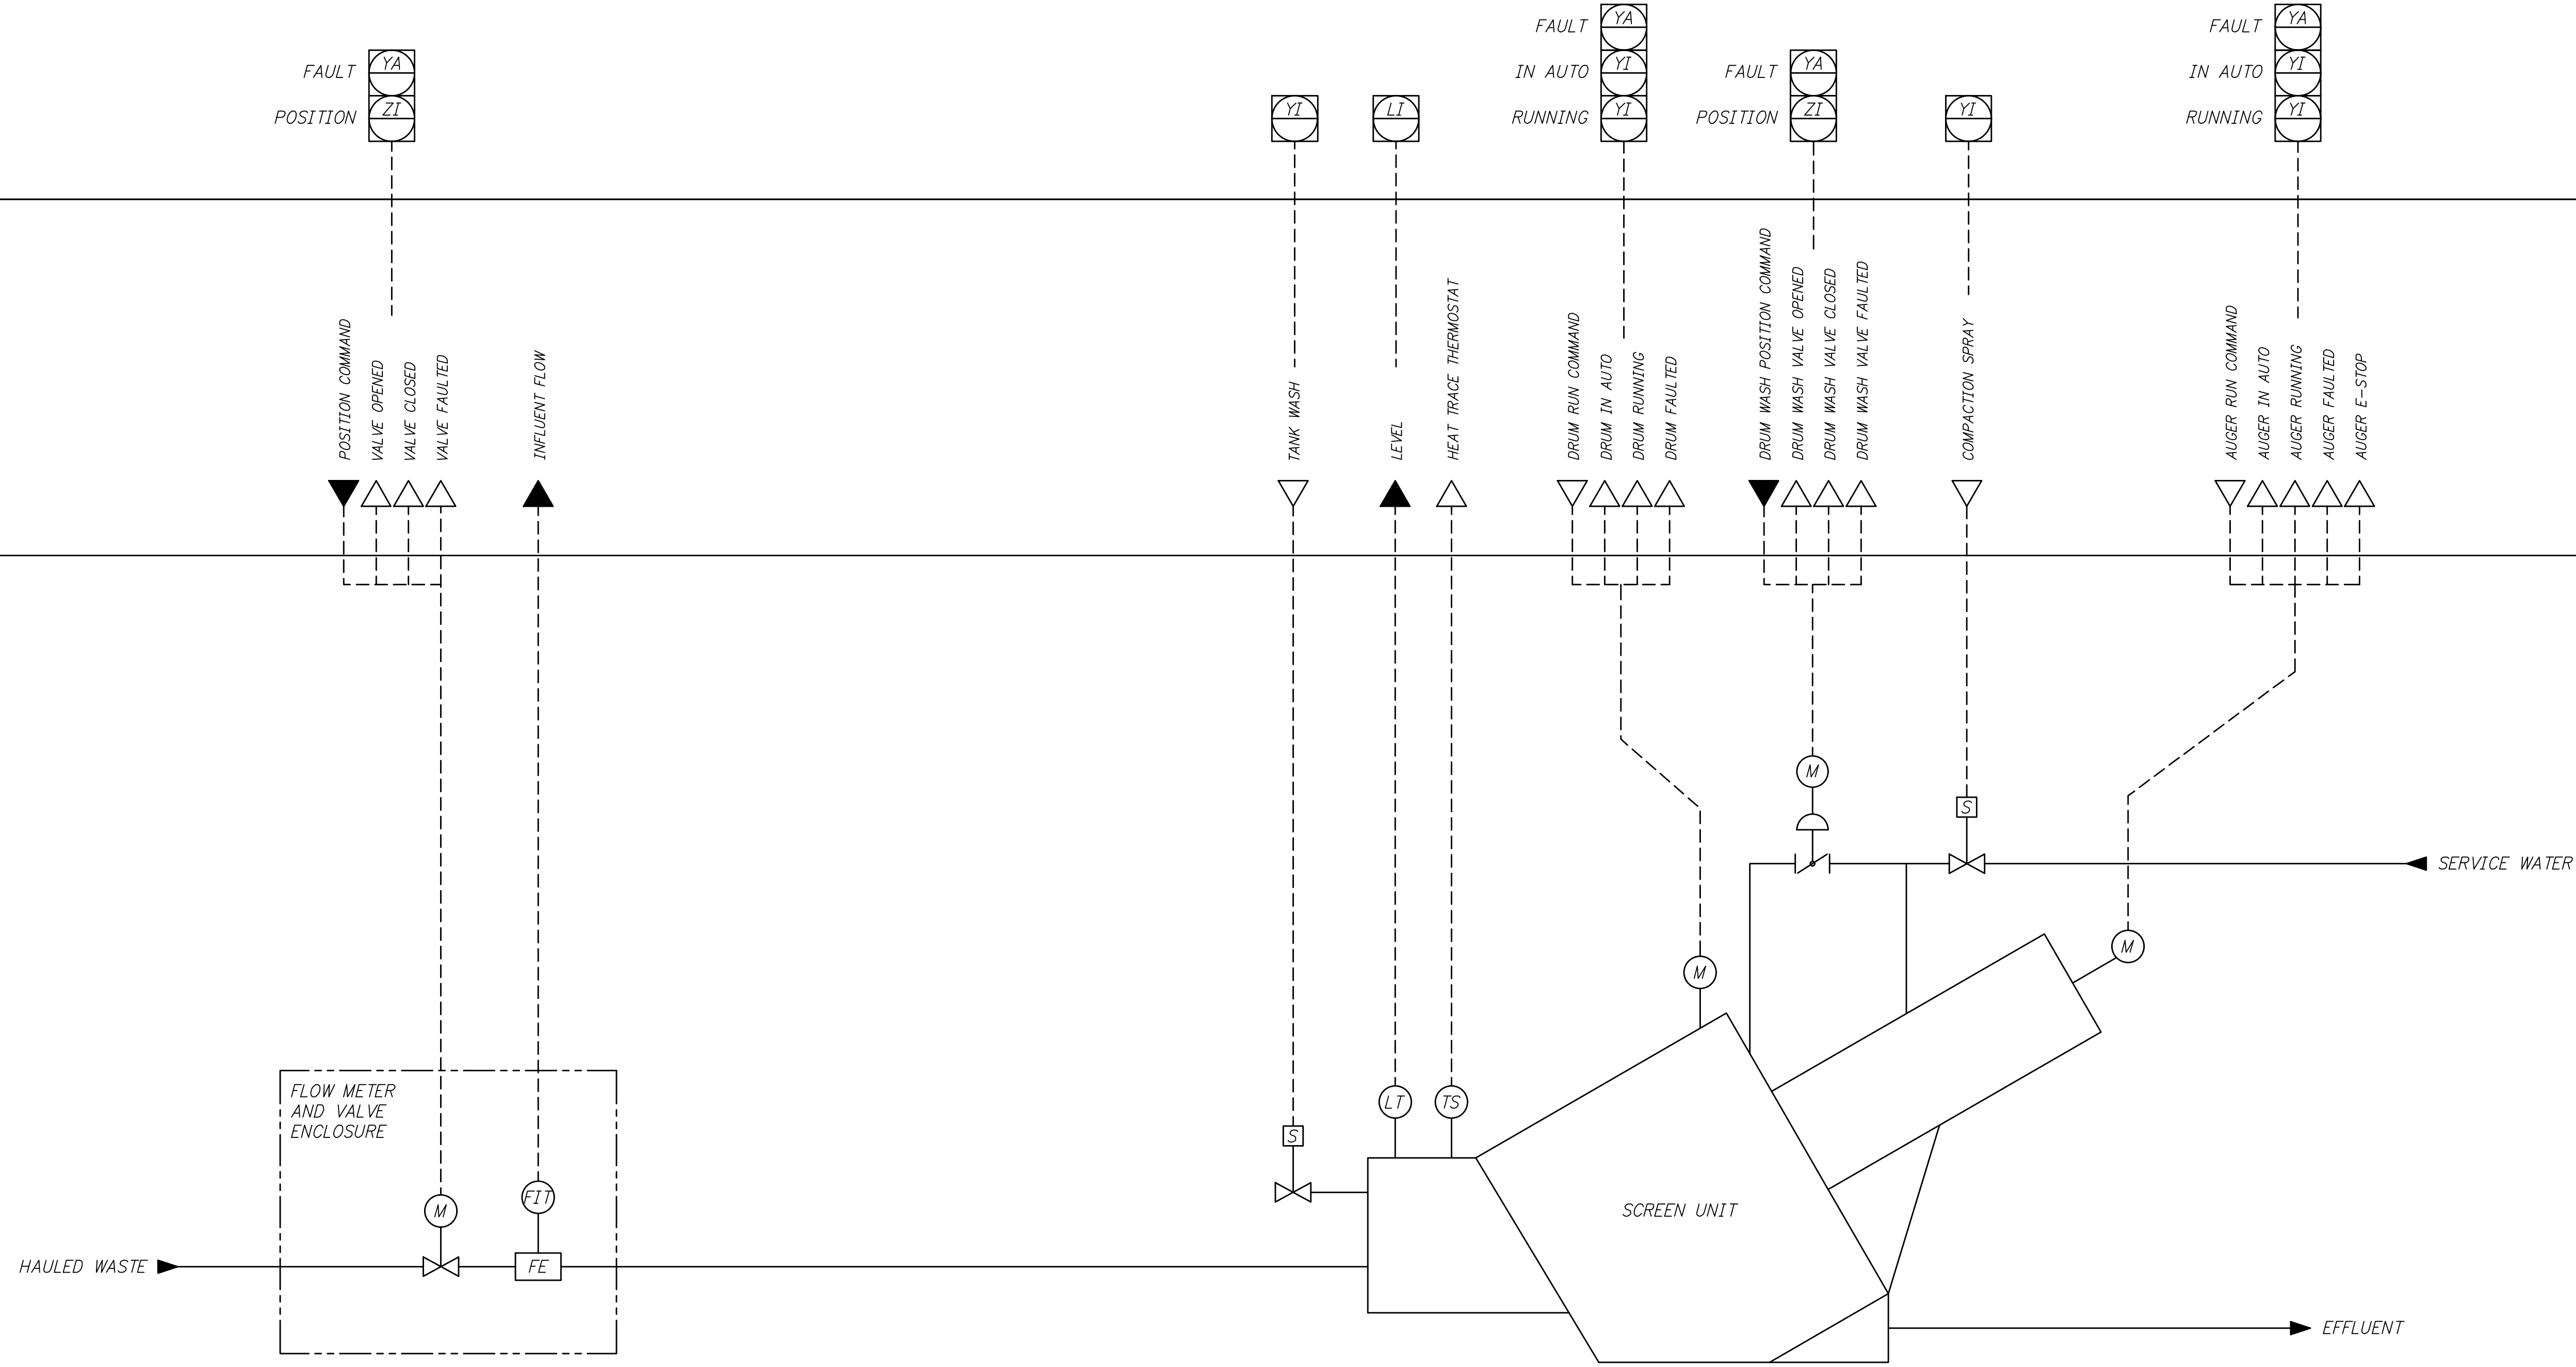

SCADA

1"

ONE INCH
AT FULL SIZE
IF NOT ONE INCH
SCALE ACCORDINGLY

| DATE | REVISION |
|------|----------|
| | |
| | |
| | |
| | |
| | |



HAWKINS WEIR ENGINEERS, INC.

BLACK & VEATCH

ROGERS, ARKANSAS
 ROGERS POLLUTION CONTROL FACILITY (PCF)
 SOLIDS HANDLING IMPROVEMENTS, PHASE II
**SEPTIC RECEIVING STATION
 PROCESS AND INSTRUMENTATION DIAGRAM**
 FOR: ROGERS WATER UTILITIES

DATE: AUGUST 2024
 SCALE: NTS
 DESIGNED BY: LSM
 DRAWN BY: LSM
 HWEI NO.: 2020043
 FILENAME: ID-01

SHEET NO.
ID-1

© HAWKINS-WEIR ENGINEERS, INC., 2024