



Z:\20\2020043 ROGERS SOLIDS HANDLING IMPROVEMENTS, PH 2\DRAWINGS\CONSTRUCTION DRAWINGS\HWIF-01.DWG, 8/26/2024 11:26 AM, MATT WEIR, LAYOUT1

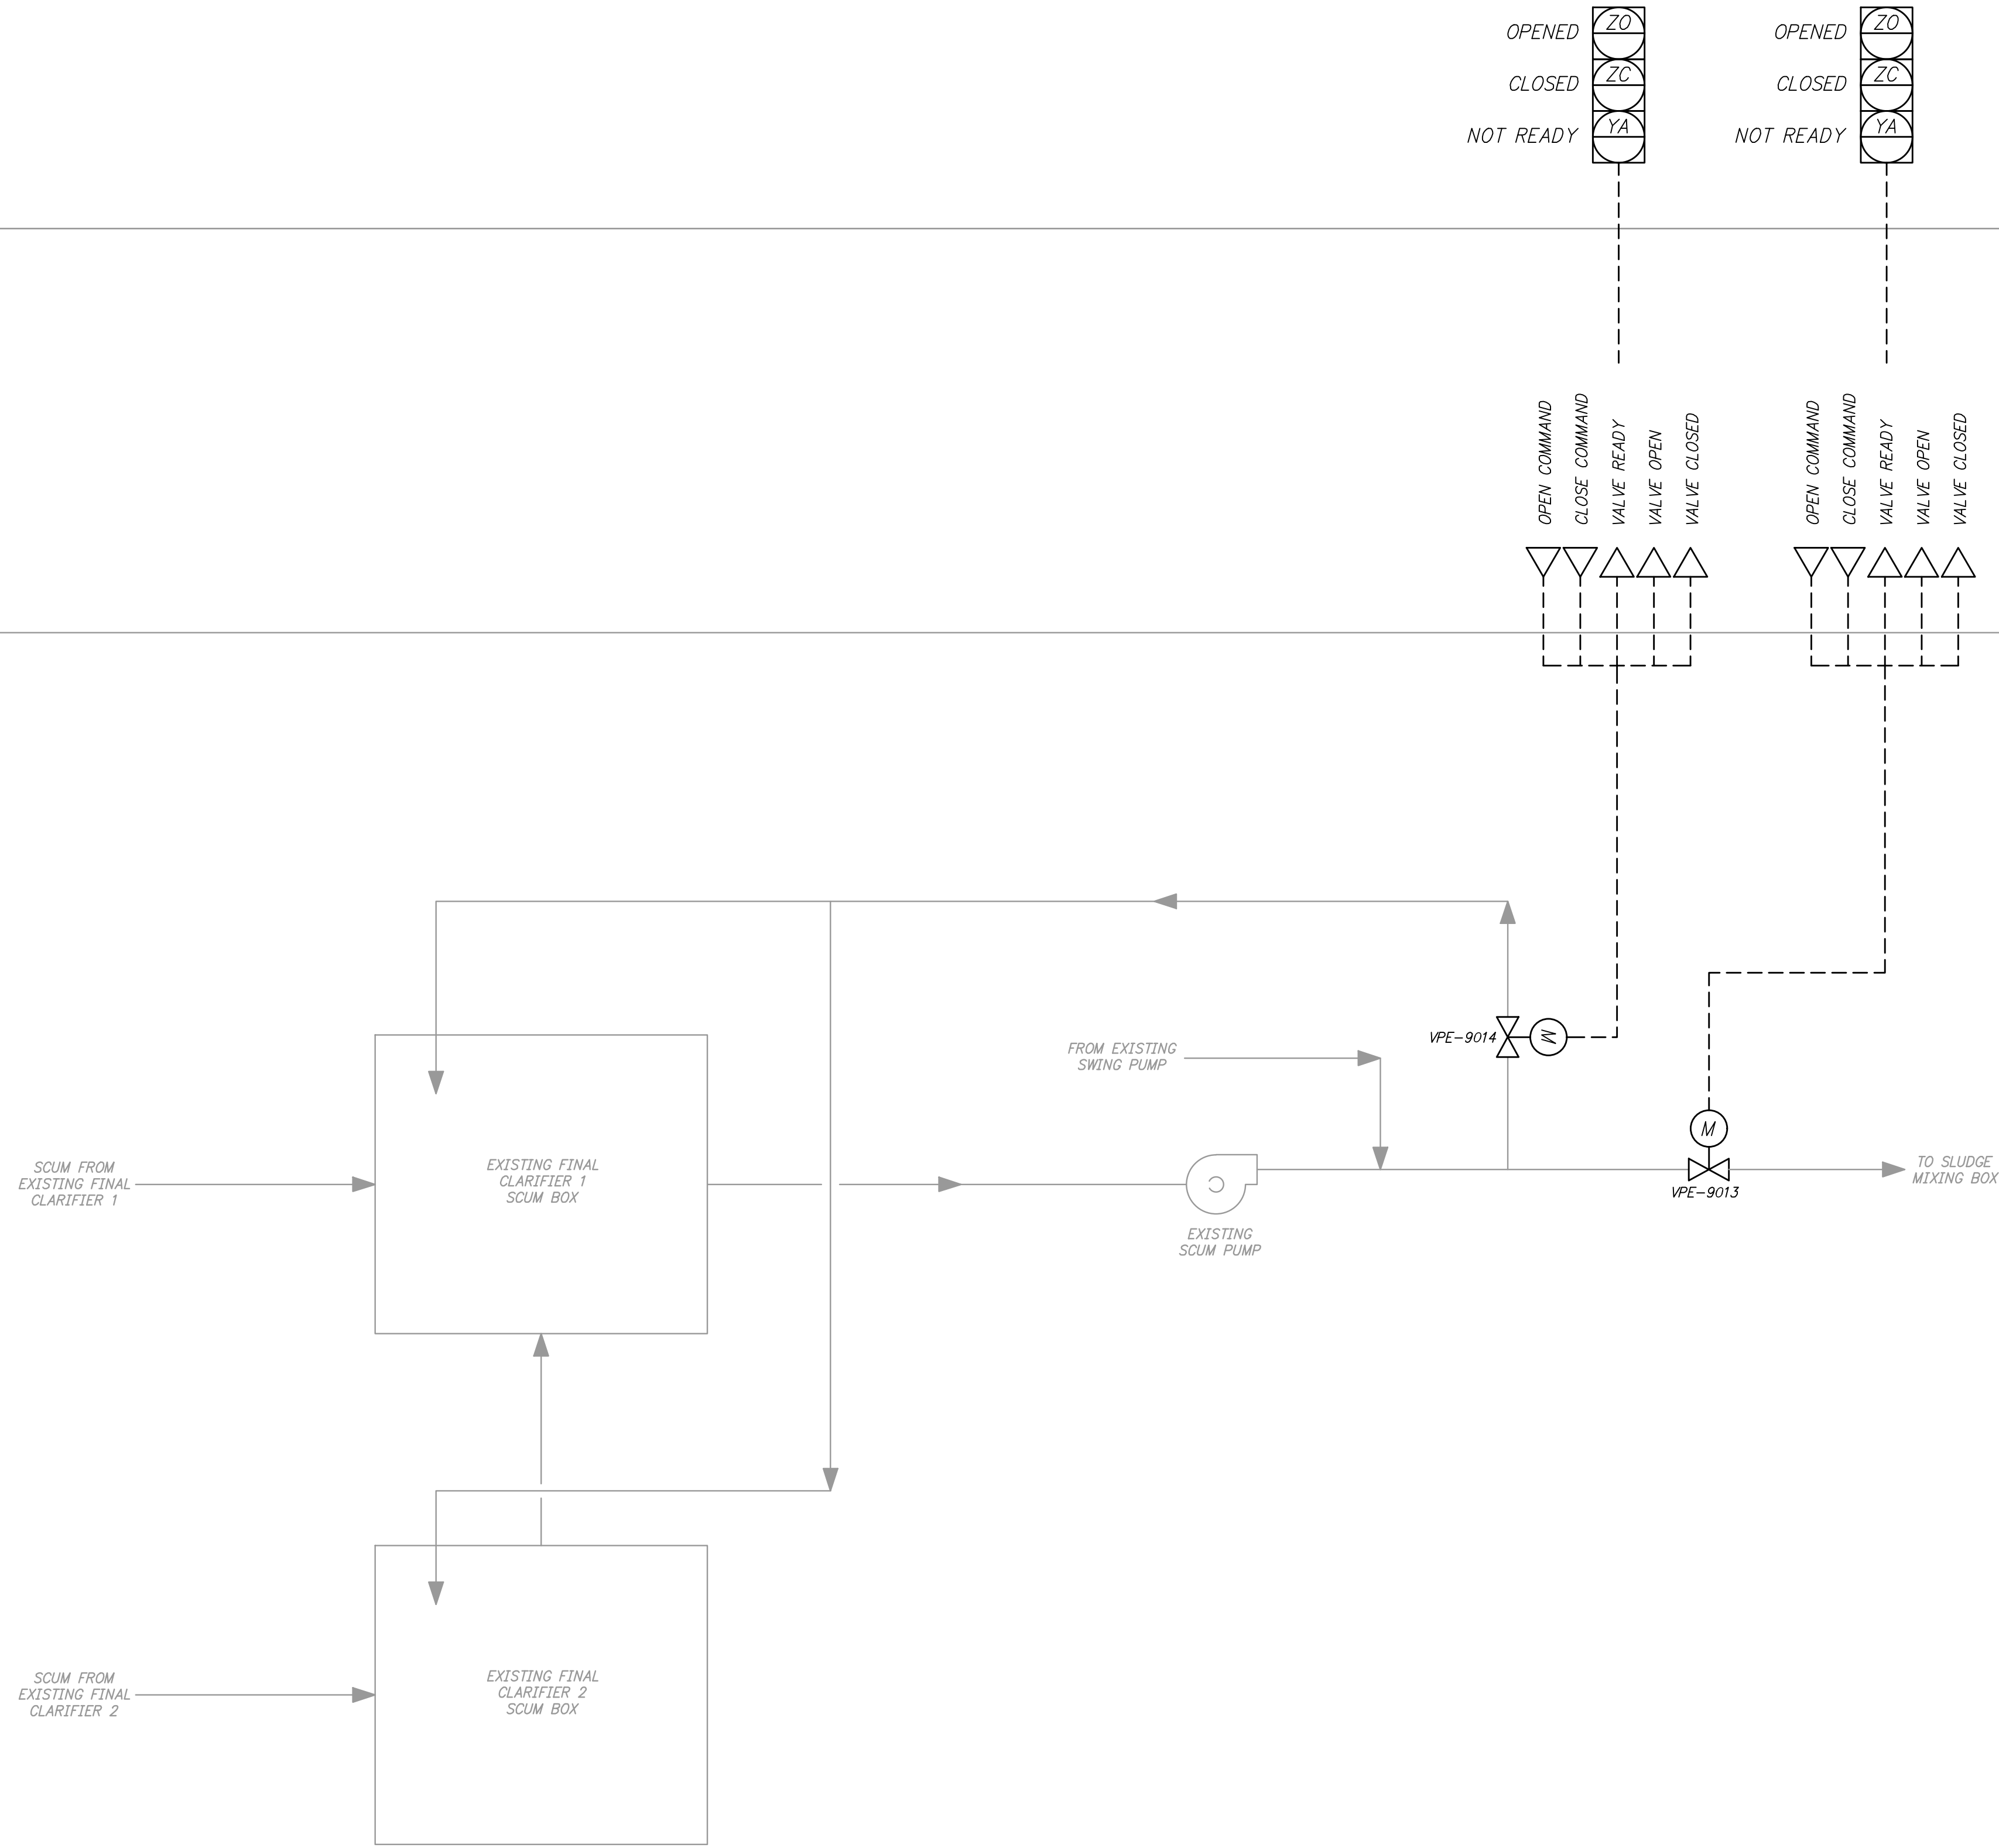

SCADA

ONE INCH  
AT FULL SIZE  
IF NOT ONE INCH  
SCALE ACCORDINGLY

DATE	REVISION

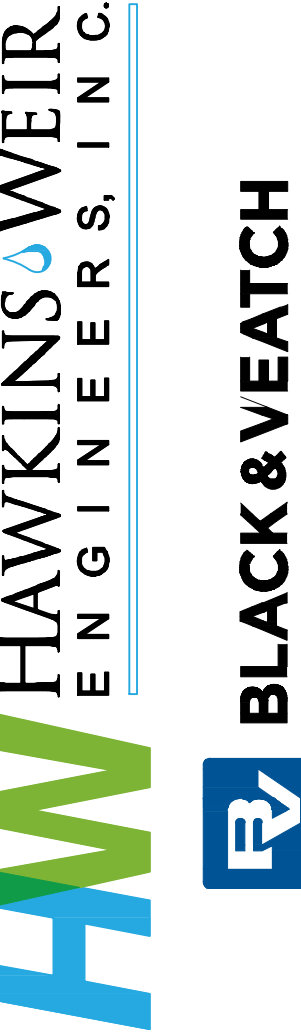

ROGERS, ARKANSAS  
 ROGERS POLLUTION CONTROL FACILITY (PCF)  
 SOLIDS HANDLING IMPROVEMENTS, PHASE II  
 CLARIFIER SCUM PUMP  
 PROCESS AND INSTRUMENTATION DIAGRAM  
 FOR: ROGERS WATER UTILITIES

DATE: AUGUST 2024  
 SCALE: NTS  
 DESIGNED BY: LSM  
 DRAWN BY: LSM  
 HWI NO.: 2020043  
 FILENAME: IF-01

SHEET NO.  
**IF-1**

© HAWKINS-WEIR ENGINEERS, INC. 2024