



8/28/2024 1:24:18 PM / JCD / SLUDGE MIXING BOX

Autodesk Docs://406493 - Rogers PCF Solids Phase 2/406493-Sludge Mixing Box-BV.rvt

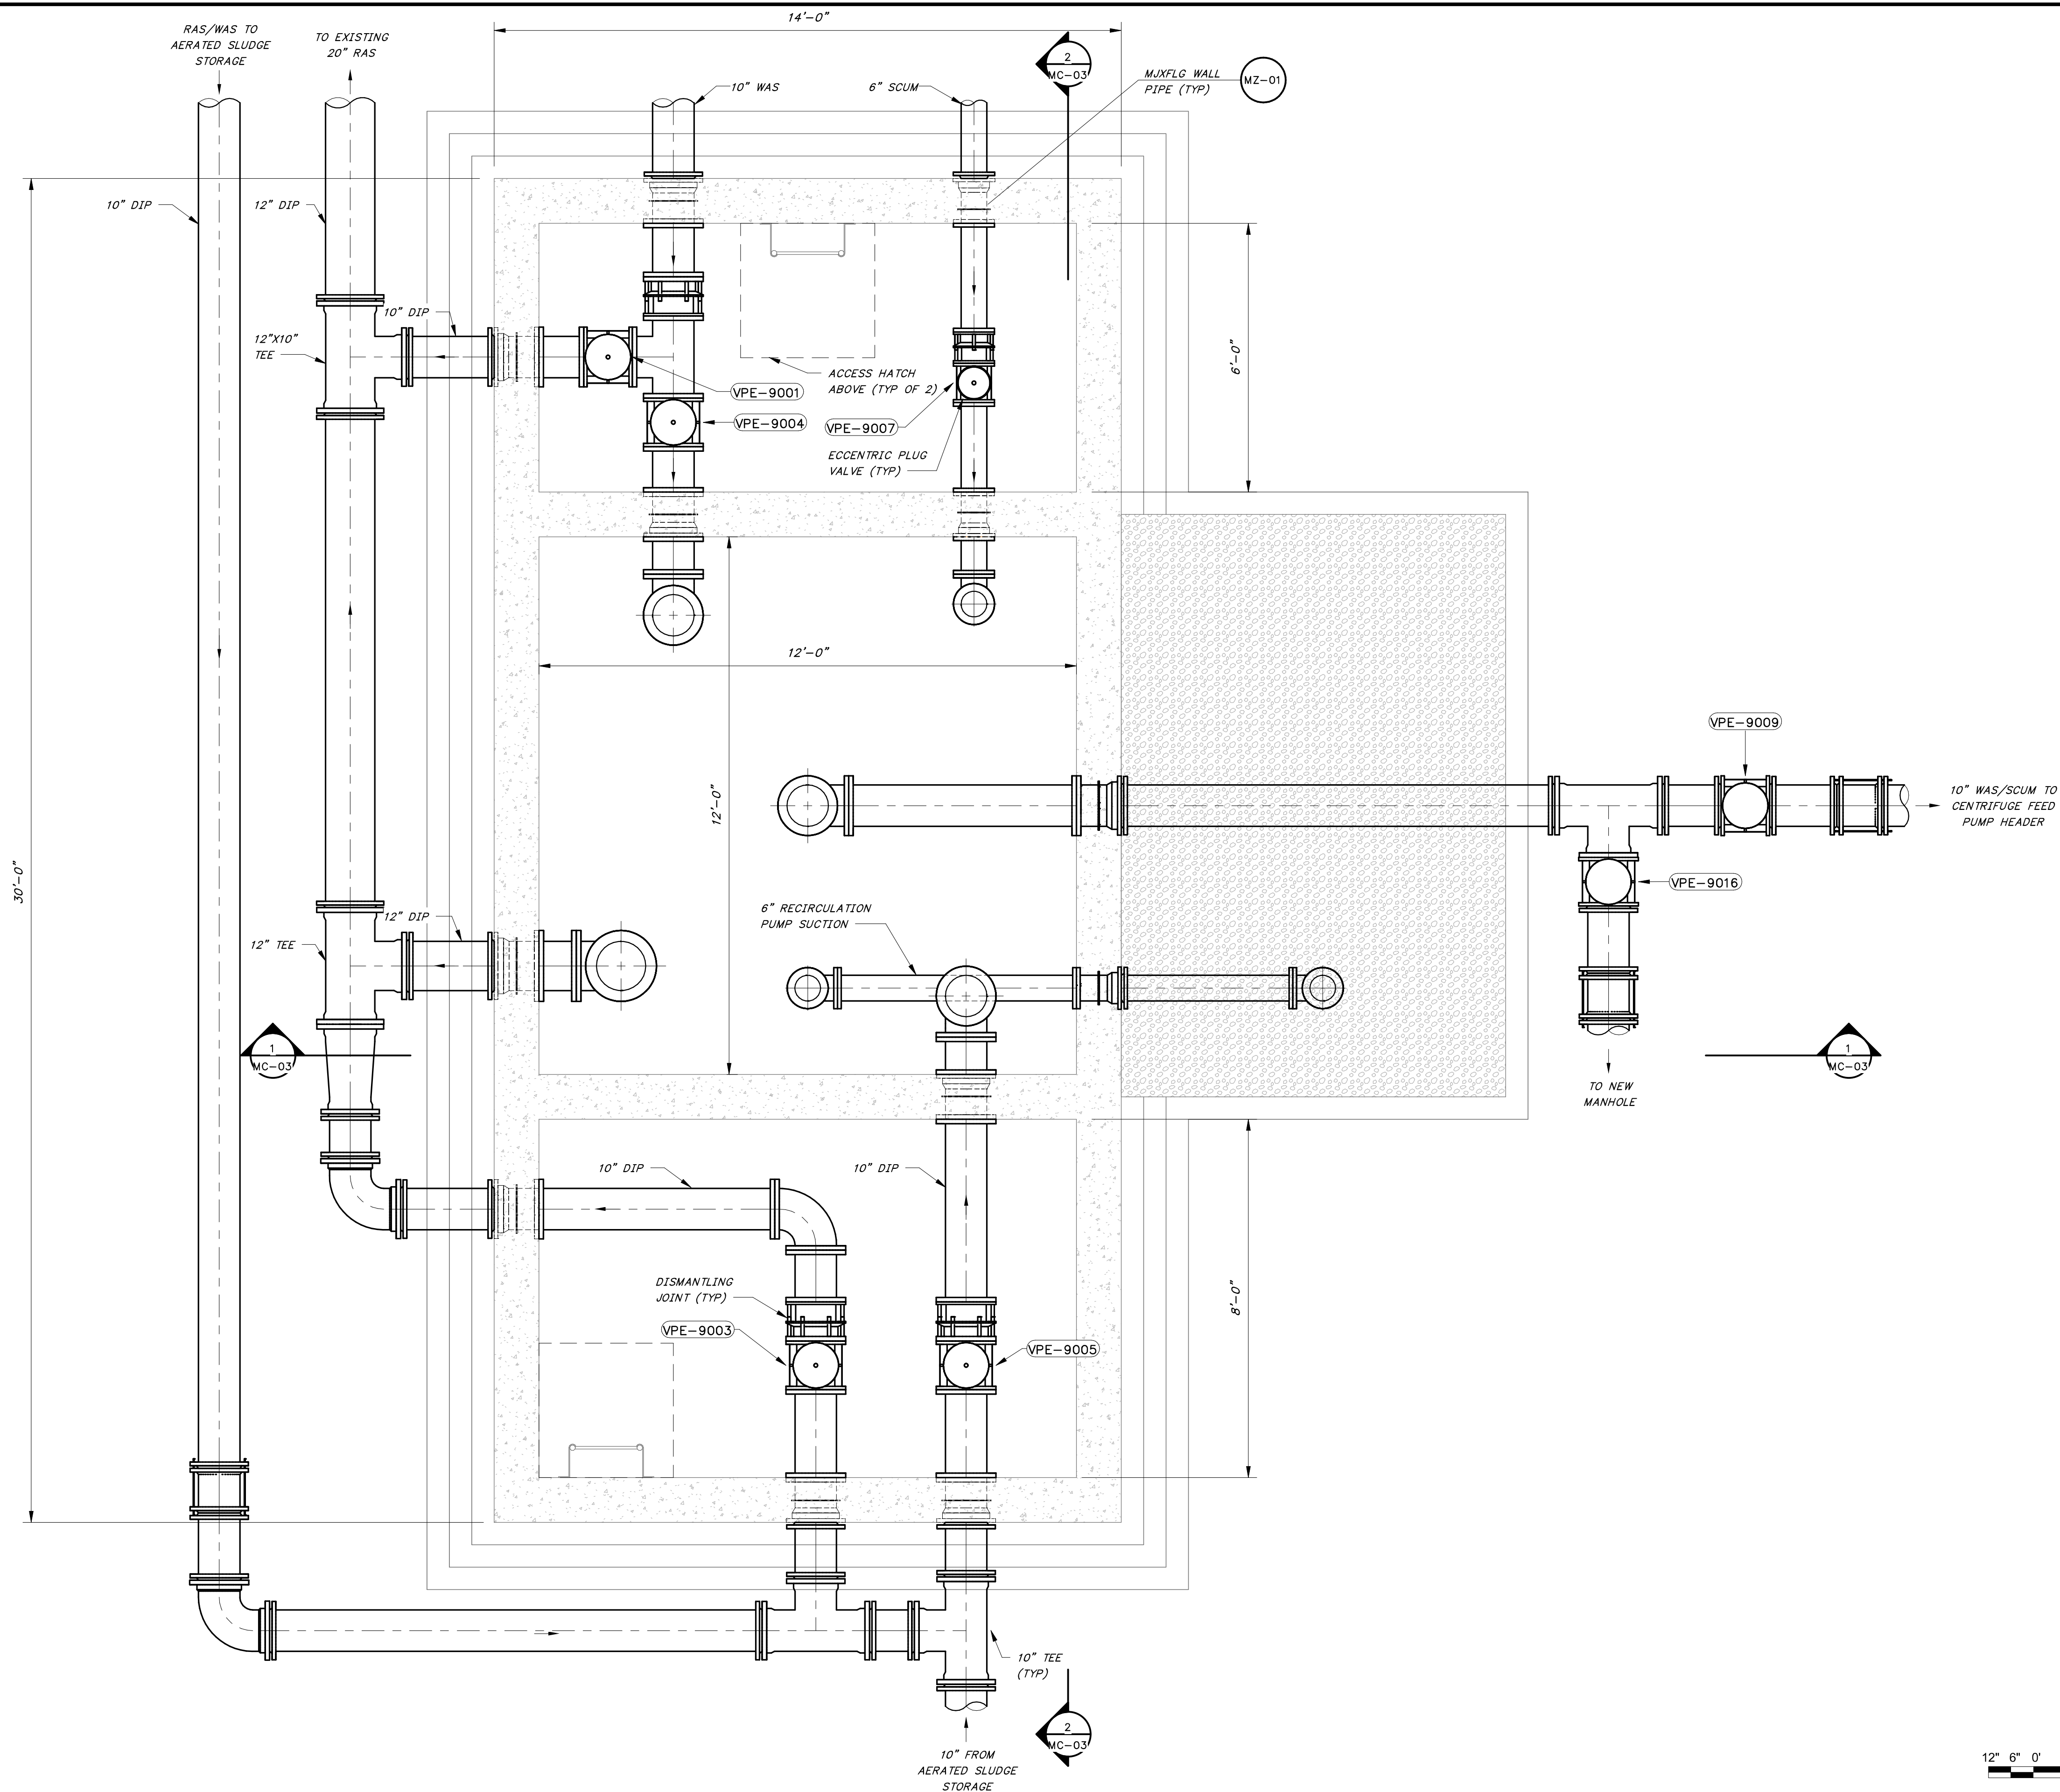

DETAIL
1
1/2" = 1'-0"

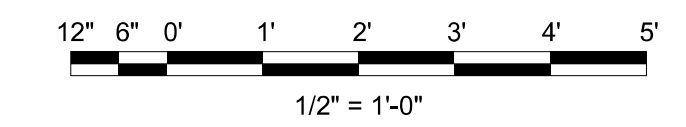

1"
ONE INCH
AT FULL SIZE
IF NOT ONE INCH
SCALE ACCORDINGLY

REVISION	DATE



HAWKINS WEIR ENGINEERS, INC.
BLACK & VEATCH

ROGERS, ARKANSAS
 ROGERS POLLUTION CONTROL FACILITY (PCF)
 SOLIDS HANDLING IMPROVEMENTS, PHASE II
SLUDGE MIXING BOX
 PLAN AT EL. 1193.00'
 FOR: ROGERS WATER UTILITIES

DATE: AUGUST 2024
 SCALE: 1/2" = 1'-0"
 DESIGNED BY: KJJ/MNH
 DRAWN BY: JCD
 HWEI NO.: 2020043
 FILENAME:

SHEET NO.
MC-01

© HAWKINS-WEIR ENGINEERS, INC. 2023