



8/28/2024 1:24:19 PM / JCD / SLUDGE MIXING BOX

Autodesk Docs://406493 - Rogers PCF Solids Phase 2/406493-Sludge Mixing Box-BV.rvt

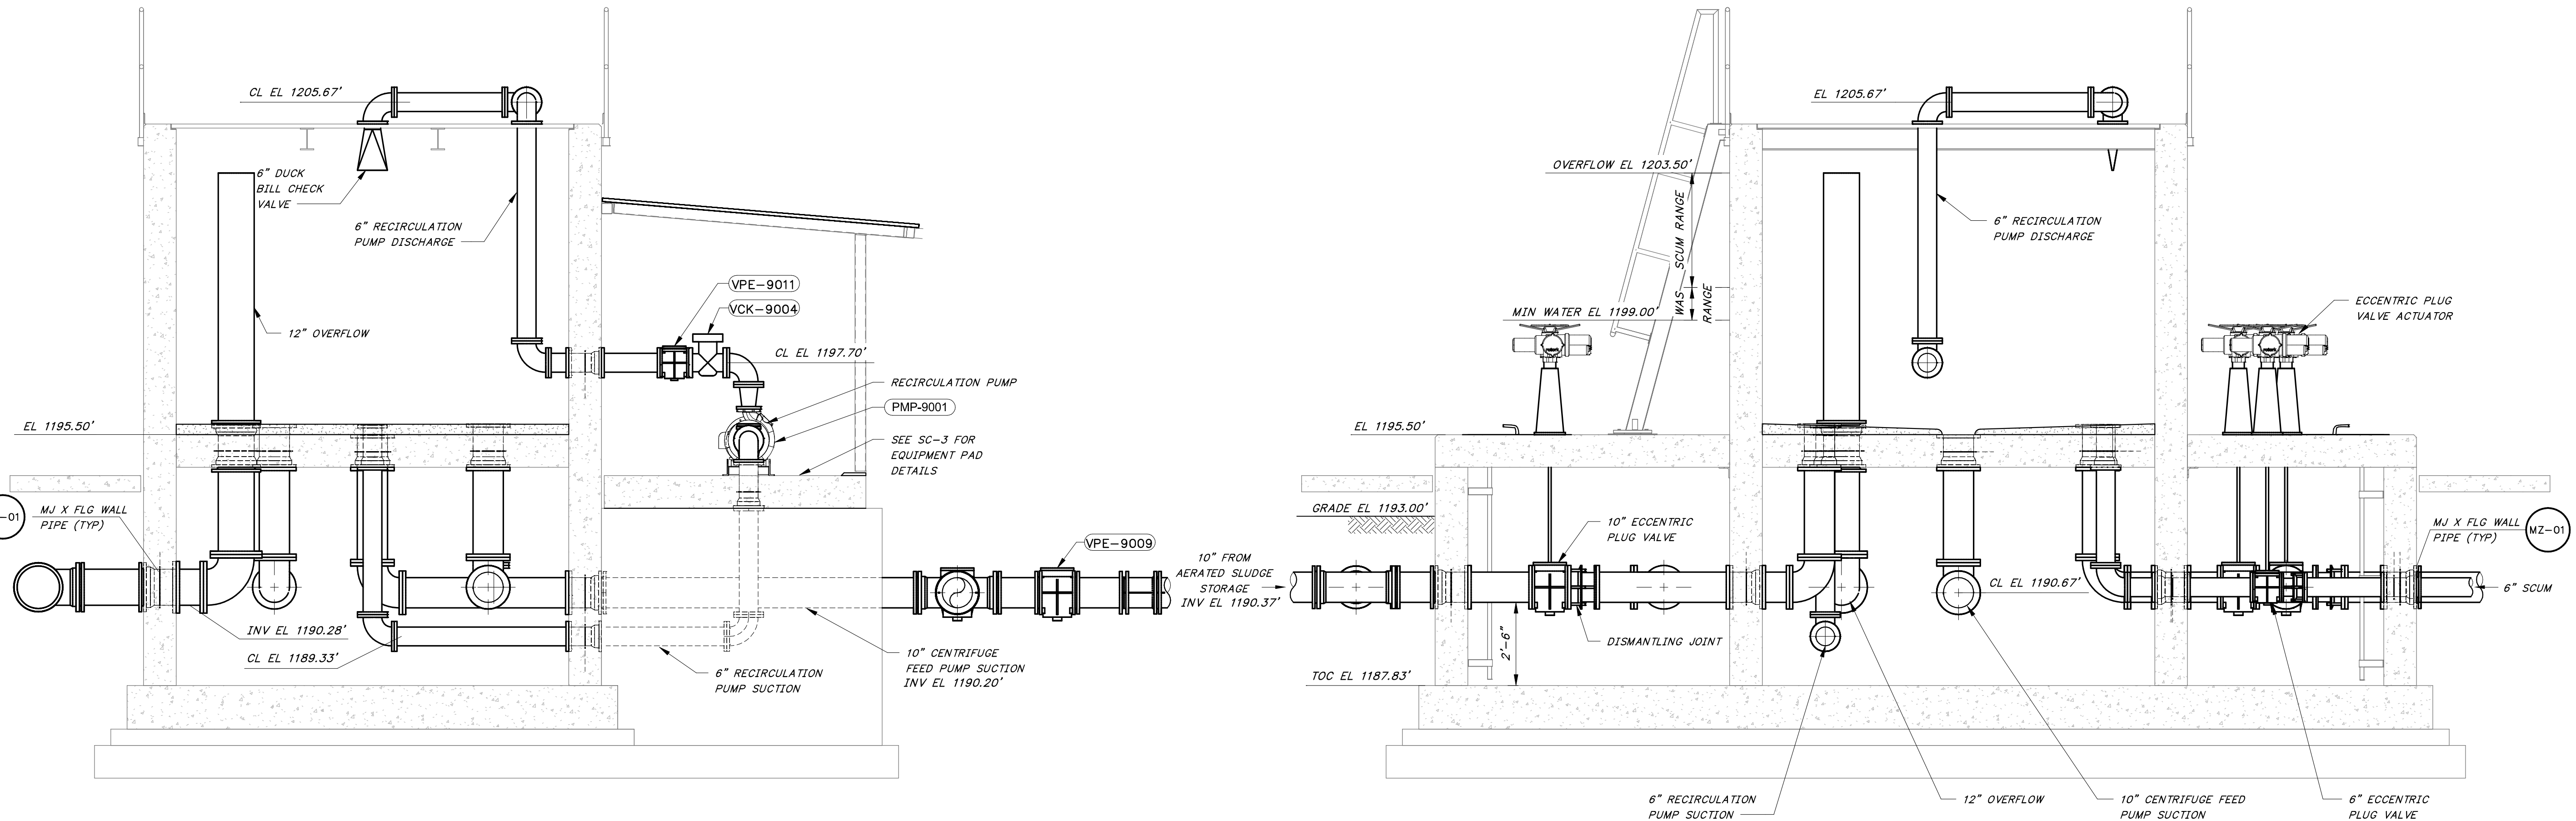

SECTION 1
3/8" = 1'-0"
MC-01

SECTION 2
3/8" = 1'-0"
MC-01

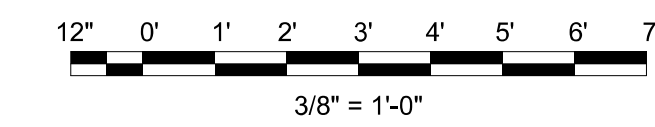

ONE INCH AT FULL SIZE IF NOT ONE INCH SCALE ACCORDINGLY

REVISION	DATE



HAWKINS WEIR ENGINEERS, INC.
BLACK & VEATCH

ROGERS, ARKANSAS
ROGERS POLLUTION CONTROL FACILITY (PCF)
SOLIDS HANDLING IMPROVEMENTS, PHASE II
SLUDGE MIXING BOX SECTIONS
FOR: ROGERS WATER UTILITIES

DATE: AUGUST 2024
SCALE: 3/8" = 1'-0"
DESIGNED BY: KJJ
DRAWN BY: JCD
HWEI NO.: 2020043
FILENAME:

SHEET NO.
MC-03