


8/27/2024 9:18:49 AM / JCD / MECHANICAL - PERSPECTIVE VIEWS

Autodesk Docs://406493 - Rogers PCF Solids Phase 2/406493-Solids Building-BV.rvt

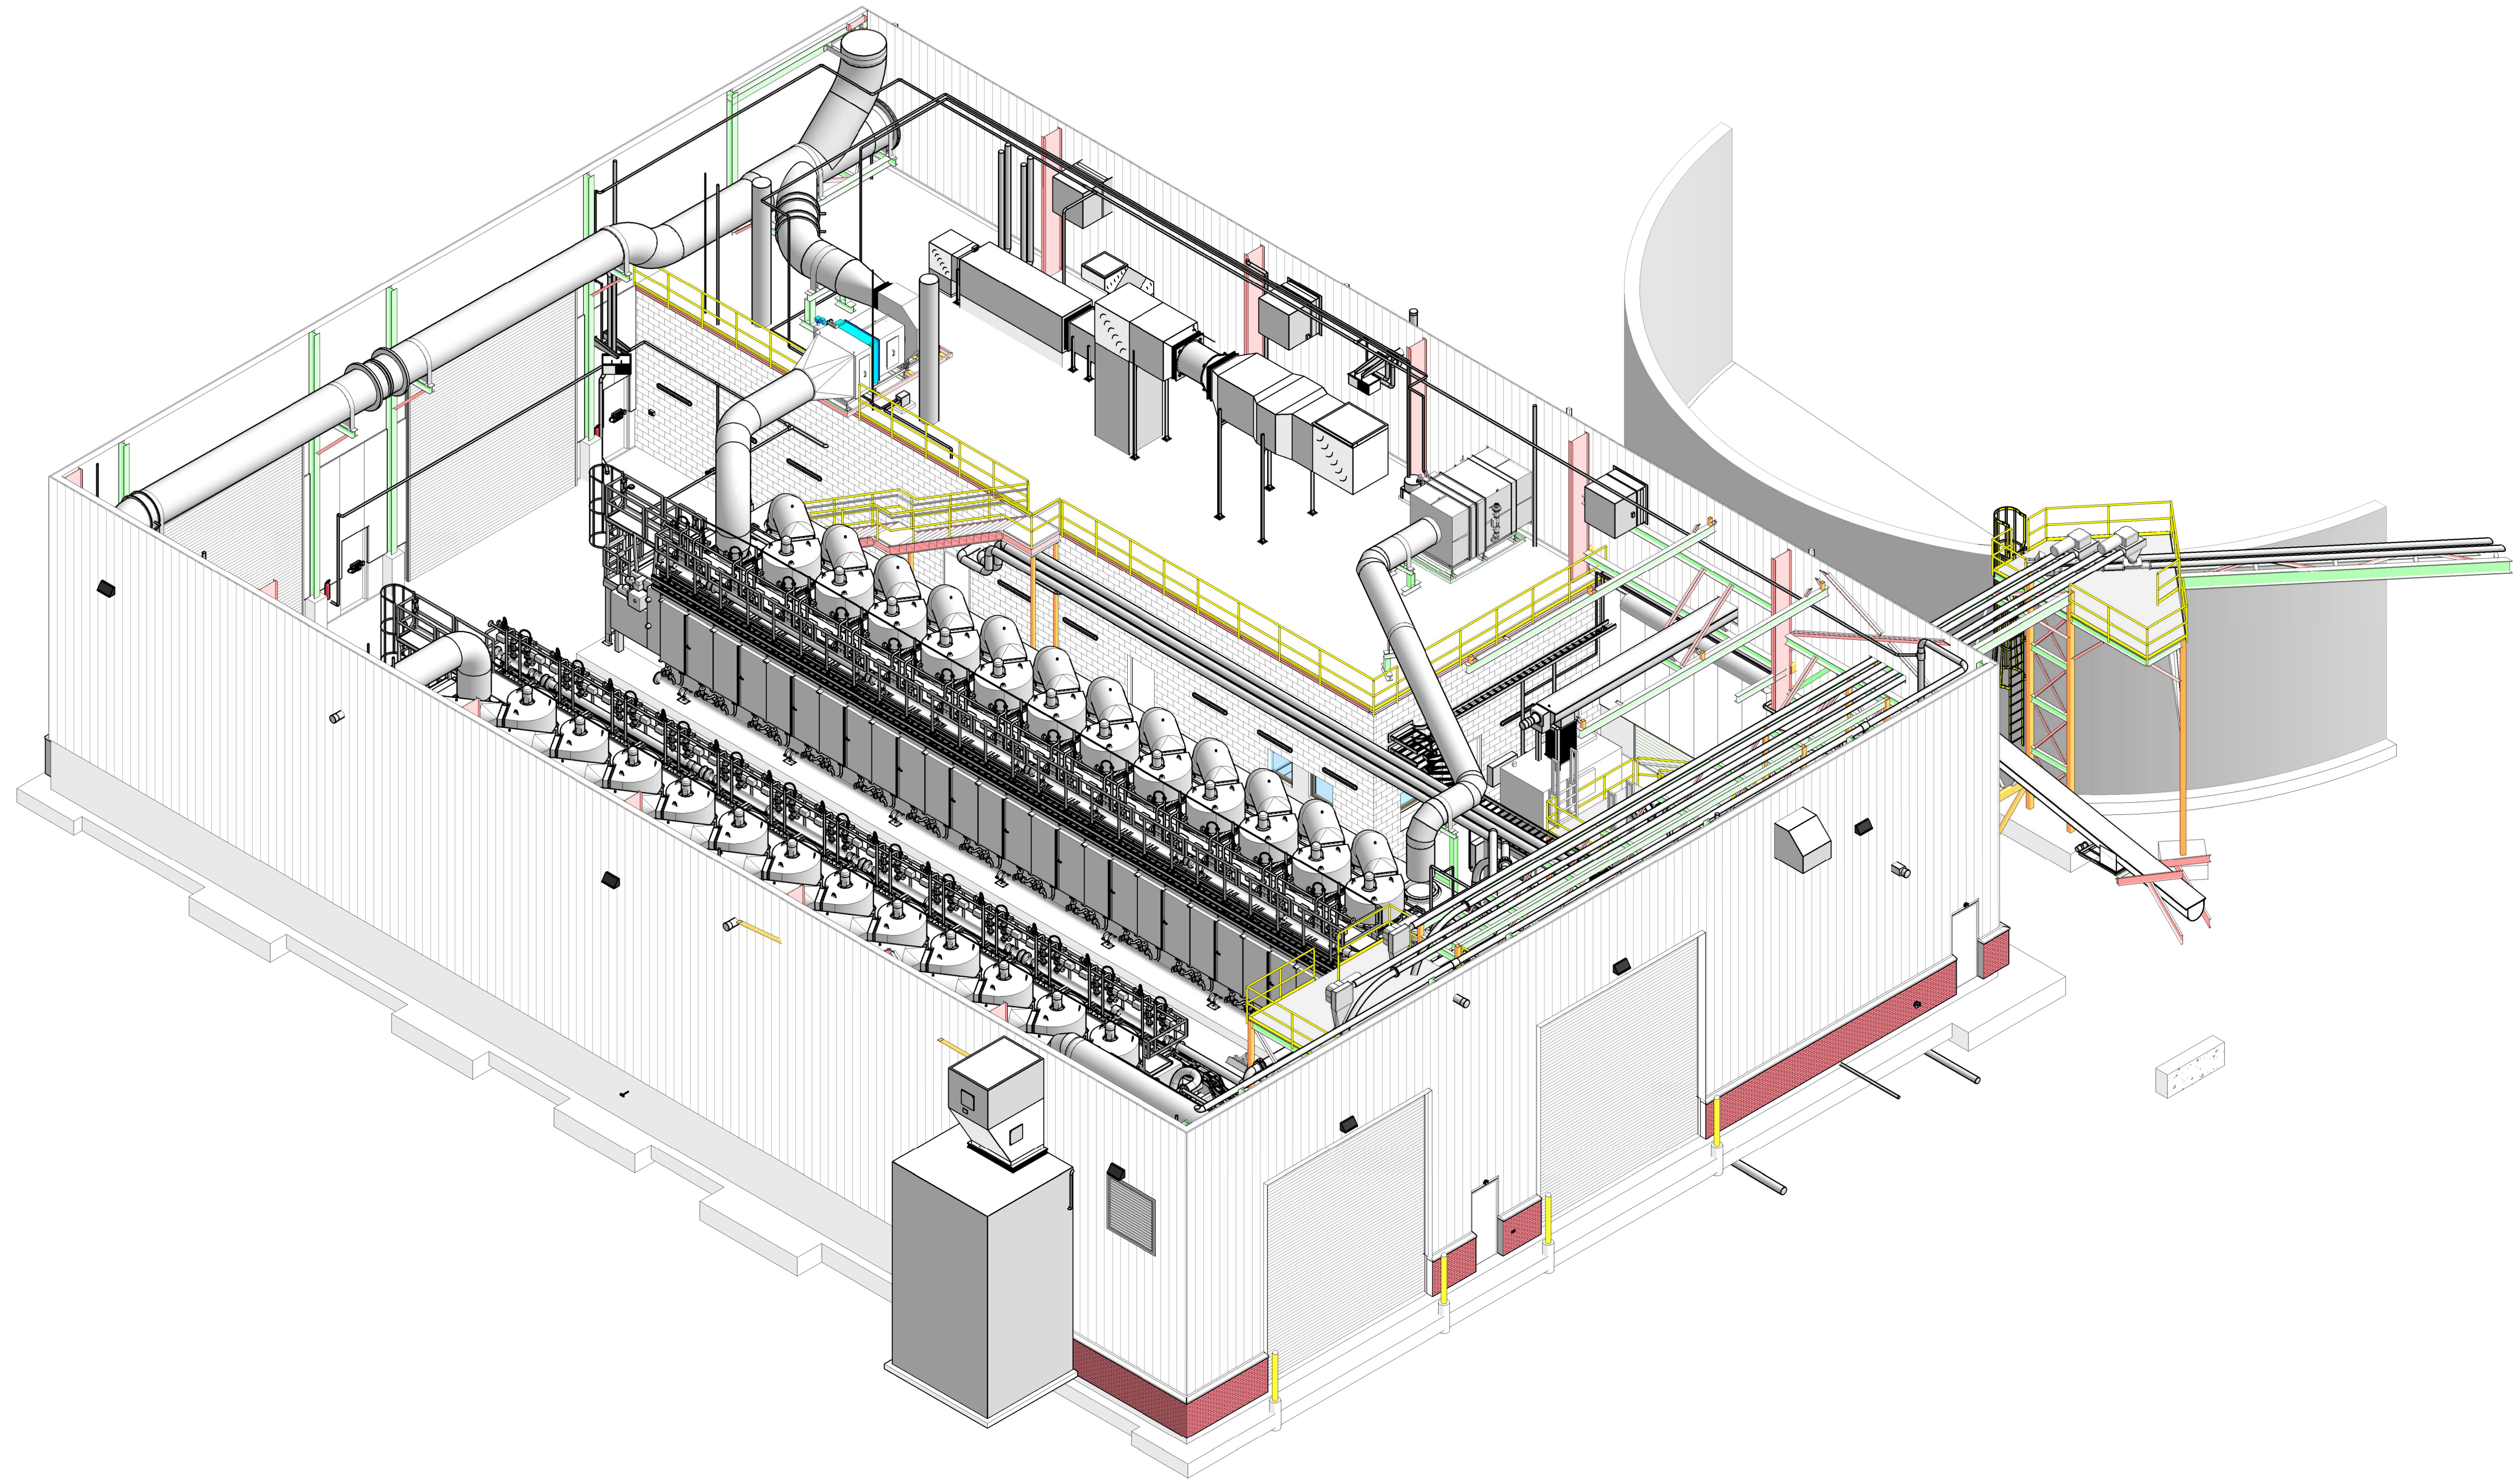

ISOMETRIC/3D

DO NOT SCALE

1"
ONE INCH
AT FULL SIZE
IF NOT ONE INCH
SCALE ACCORDINGLY

DATE

REVISION



HAWKINS WEIR ENGINEERS, INC.
BLACK & VEATCH

ROGERS, ARKANSAS
 ROGERS POLLUTION CONTROL FACILITY (PCF)
 SOLIDS HANDLING IMPROVEMENTS, PHASE II

MECHANICAL - PERSPECTIVE VIEWS

FOR: ROGERS WATER UTILITIES

DATE: AUGUST 2024
 SCALE: AS SHOWN
 DESIGNED BY: KJU/MNH
 DRAWN BY: JCD
 HWEI NO.: 2020043
 FILENAME:

SHEET NO. MA-12

© HAWKINS-WEIR ENGINEERS, INC. 2023