


8/27/2024 9:18:53 AM / JCD / MECHANICAL - PERSPECTIVE VIEWS

Autodesk Docs://406493 - Rogers PCF Solids Phase 2/406493-Solids Building-BV.rvt

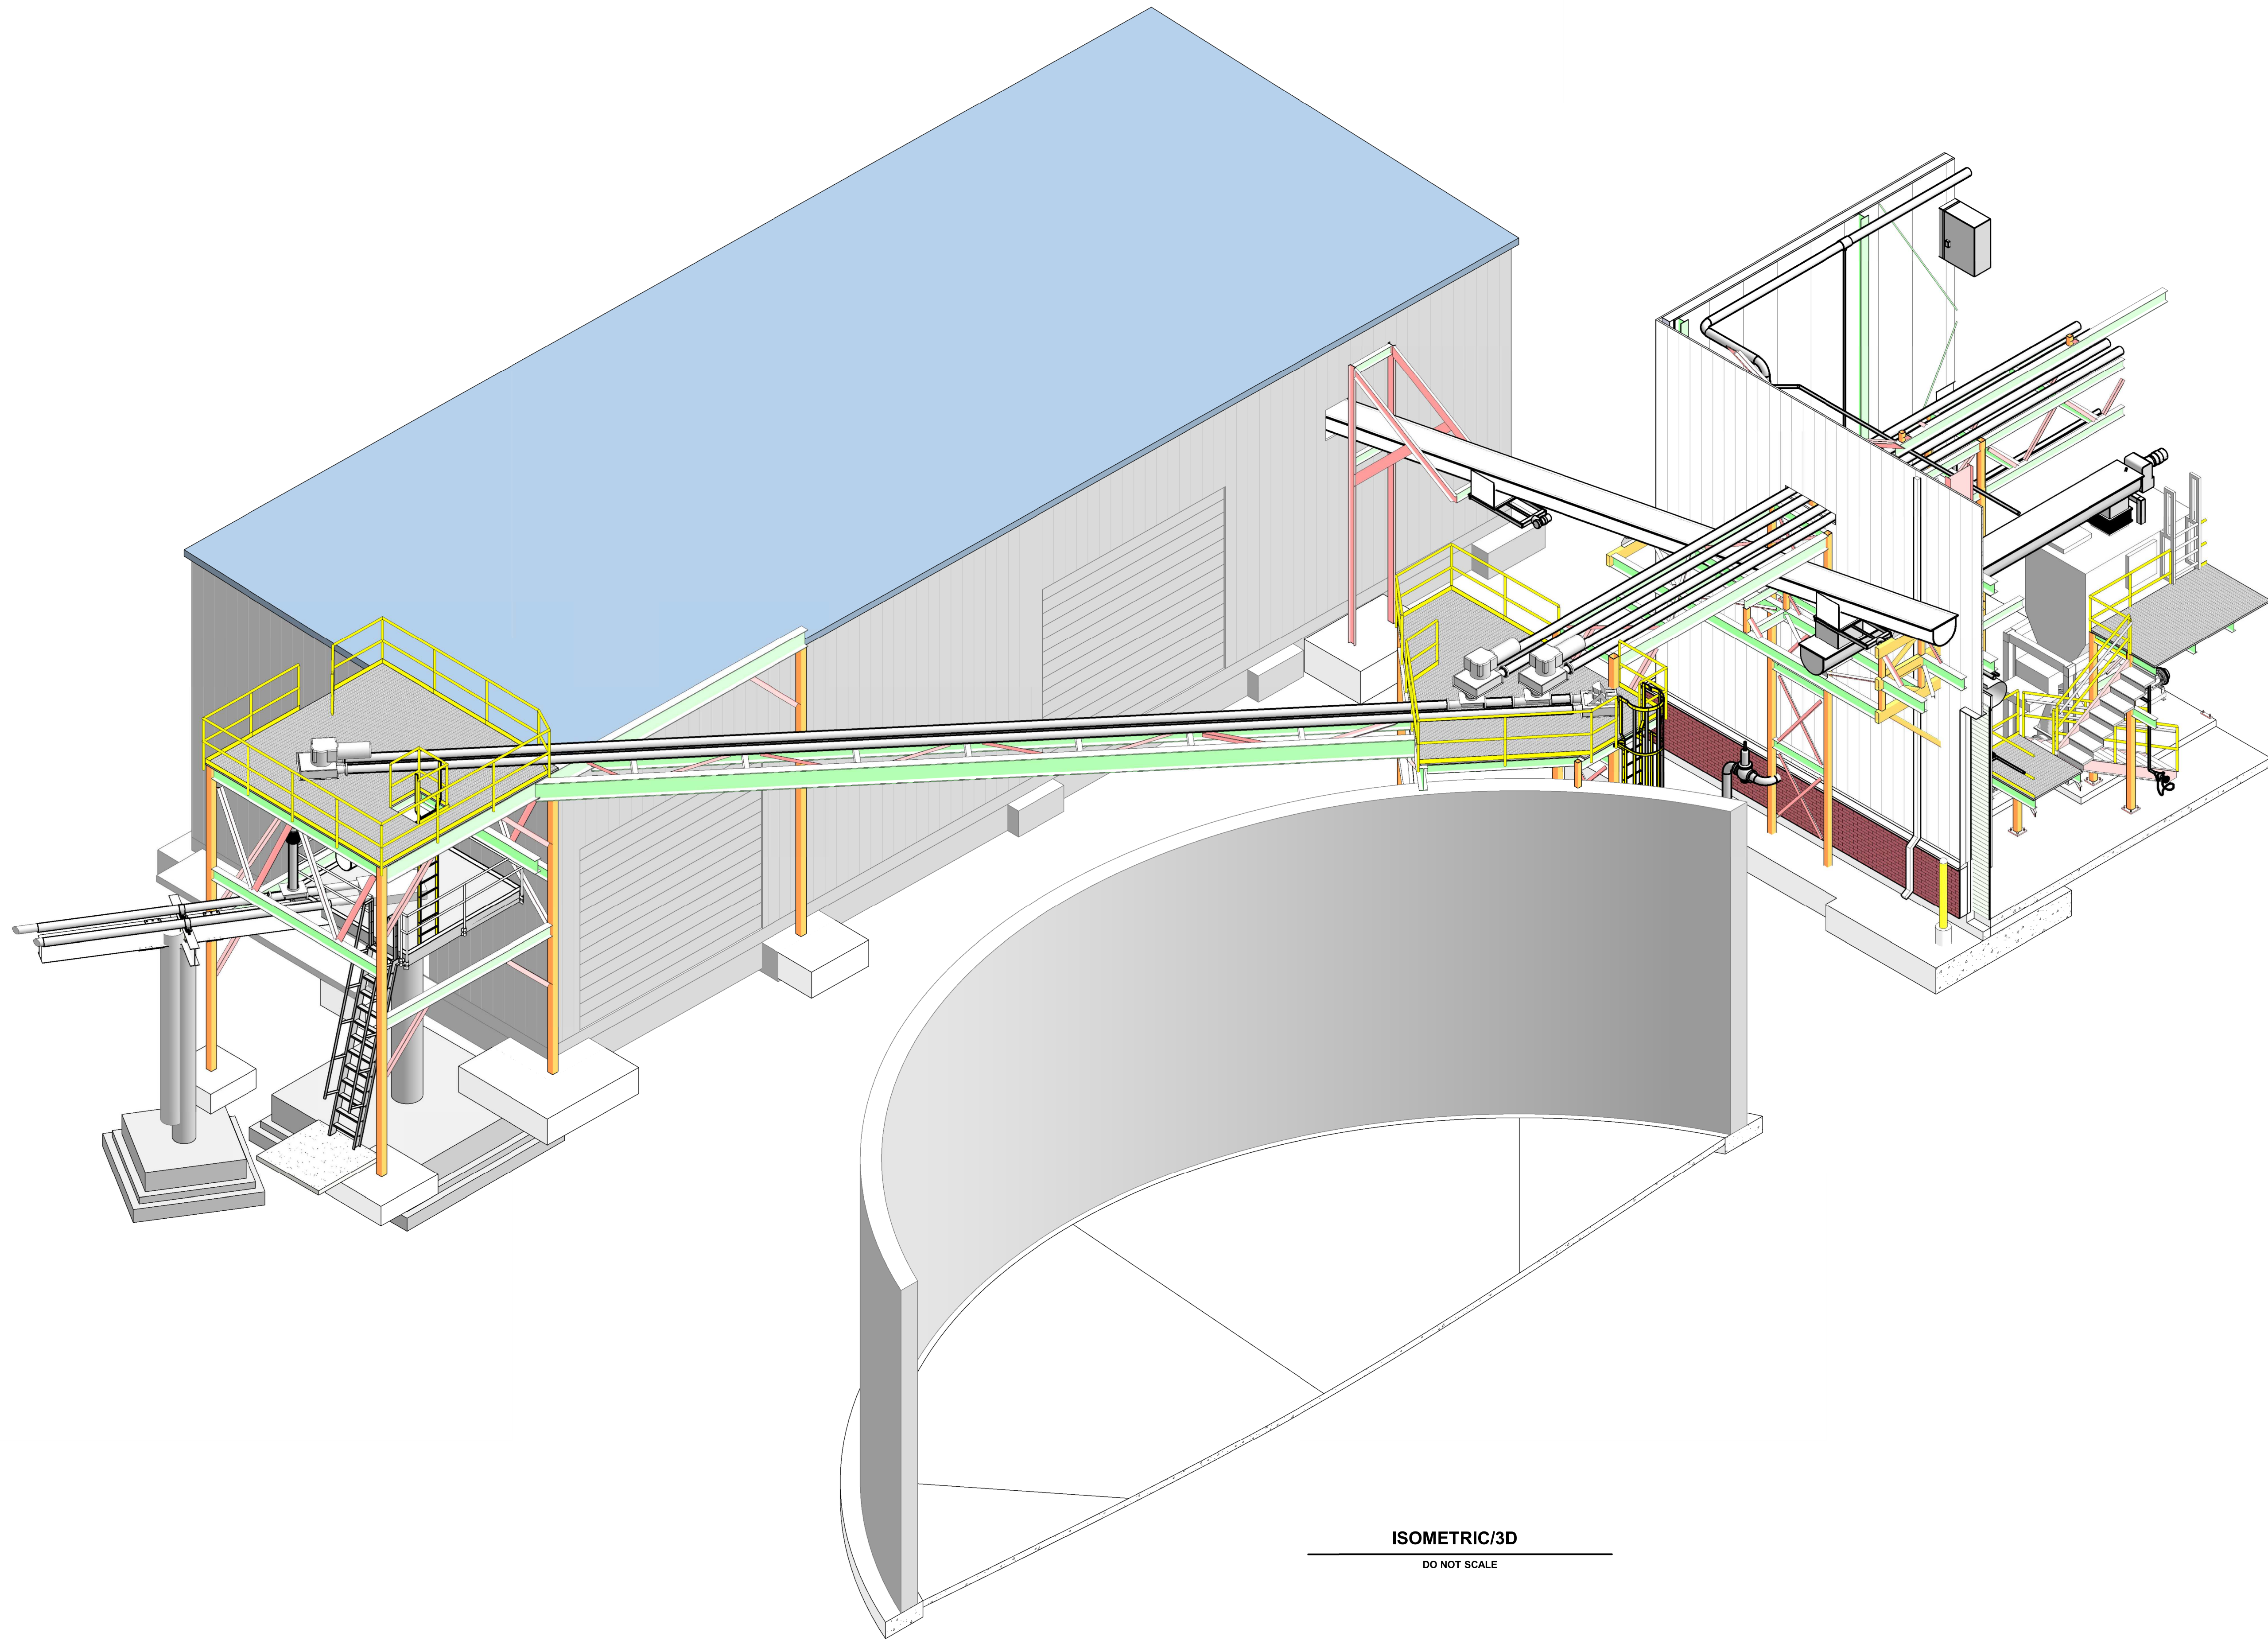

ISOMETRIC/3D


DO NOT SCALE

1"  
ONE INCH  
AT FULL SIZE  
IF NOT ONE INCH  
SCALE ACCORDINGLY

DATE

REVISION


© HAWKINS-WEIR ENGINEERS, INC. 2023

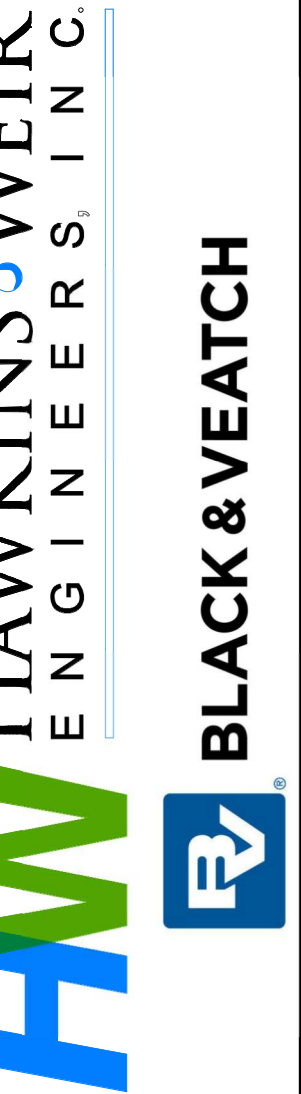

ROGERS, ARKANSAS  
ROGERS POLLUTION CONTROL FACILITY (PCF)  
SOLIDS HANDLING IMPROVEMENTS, PHASE II

MECHANICAL - PERSPECTIVE VIEWS

FOR: ROGERS WATER UTILITIES

DATE: AUGUST 2024  
SCALE: AS SHOWN  
DESIGNED BY: KJU/MNH  
DRAWN BY: JCD  
HWEI NO.: 2020043  
FILENAME:

SHEET NO.  
MA-13