


ISOMETRIC/3D
DO NOT SCALE

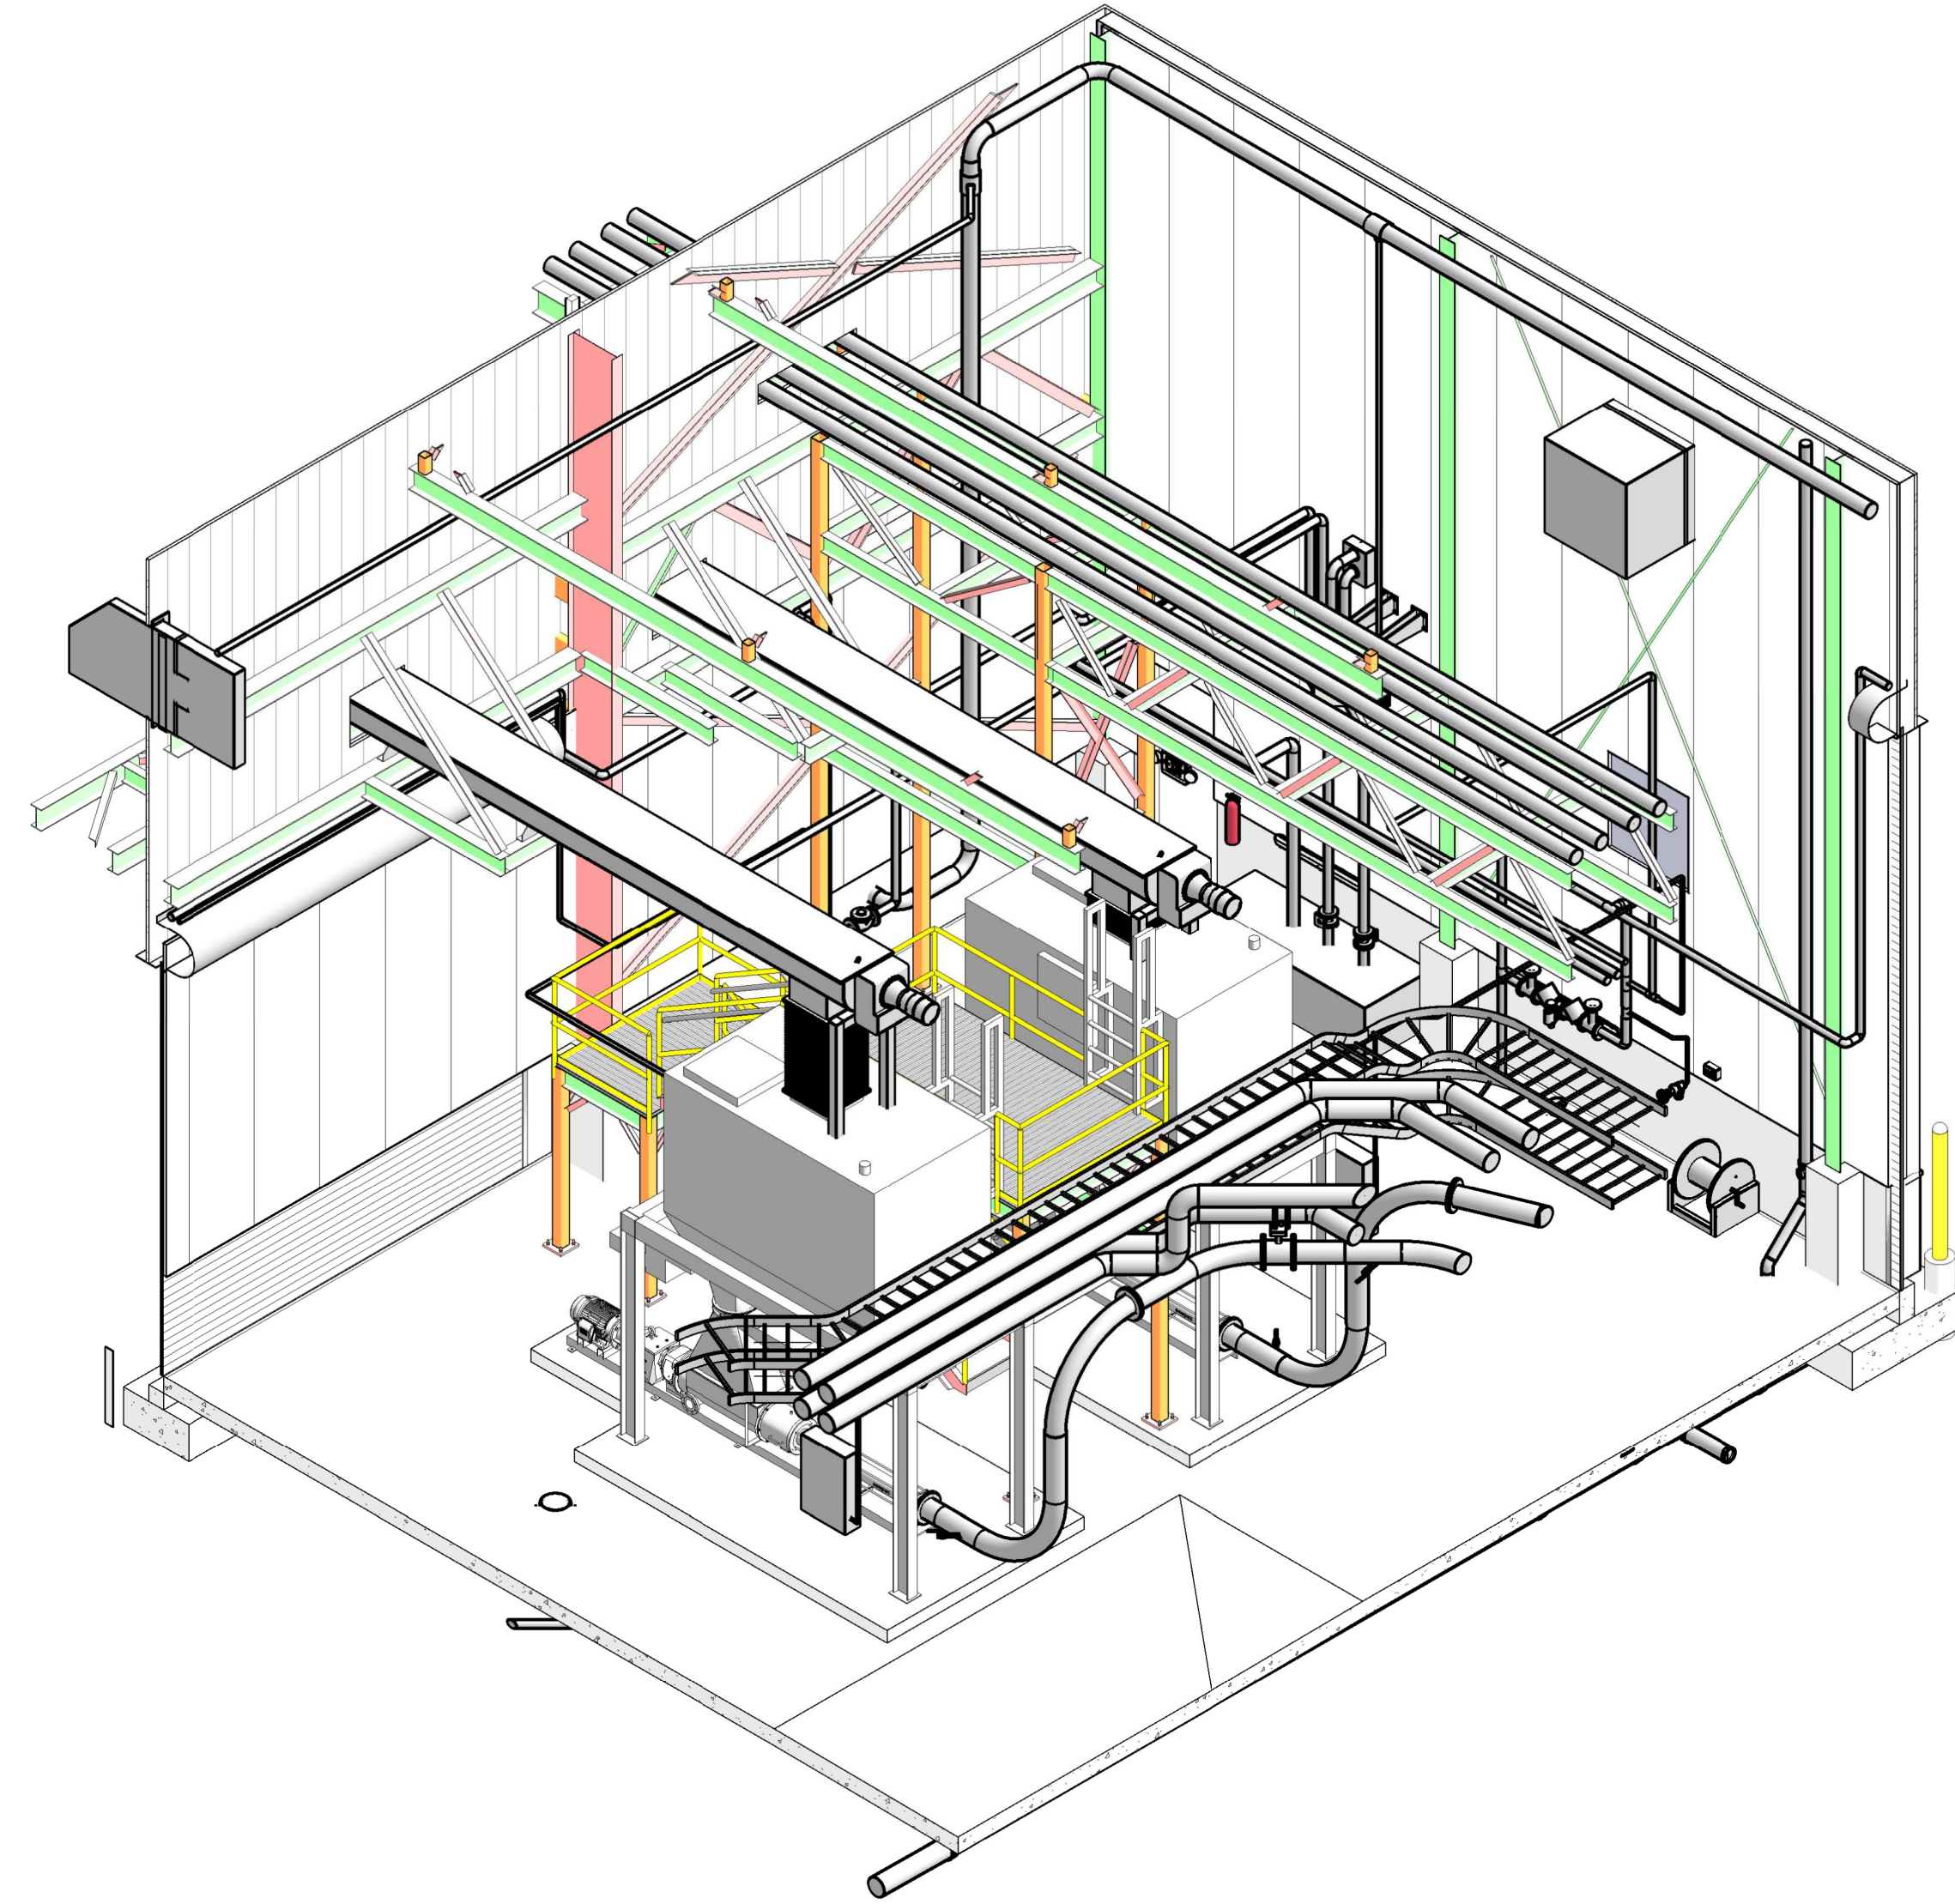


ISOMETRIC/3D
DO NOT SCALE

1"
ONE INCH
AT FULL SIZE
IF NOT ONE INCH
SCALE ACCORDINGLY

DATE

REVISION

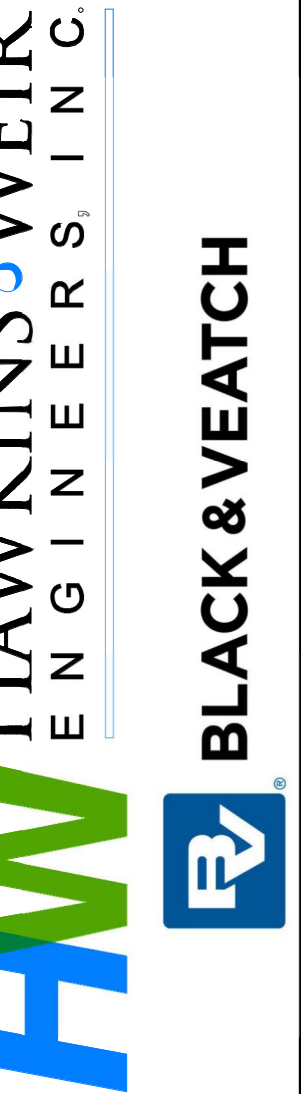

ROGERS, ARKANSAS
ROGERS POLLUTION CONTROL FACILITY (PCF)
SOLIDS HANDLING IMPROVEMENTS, PHASE II

MECHANICAL - PERSPECTIVE VIEWS

FOR: ROGERS WATER UTILITIES

DATE: AUGUST 2024
SCALE: AS SHOWN
DESIGNED BY: KJU/MNH
DRAWN BY: JCD
HWEI NO.: 2020043
FILENAME:

SHEET NO.
MA-14