
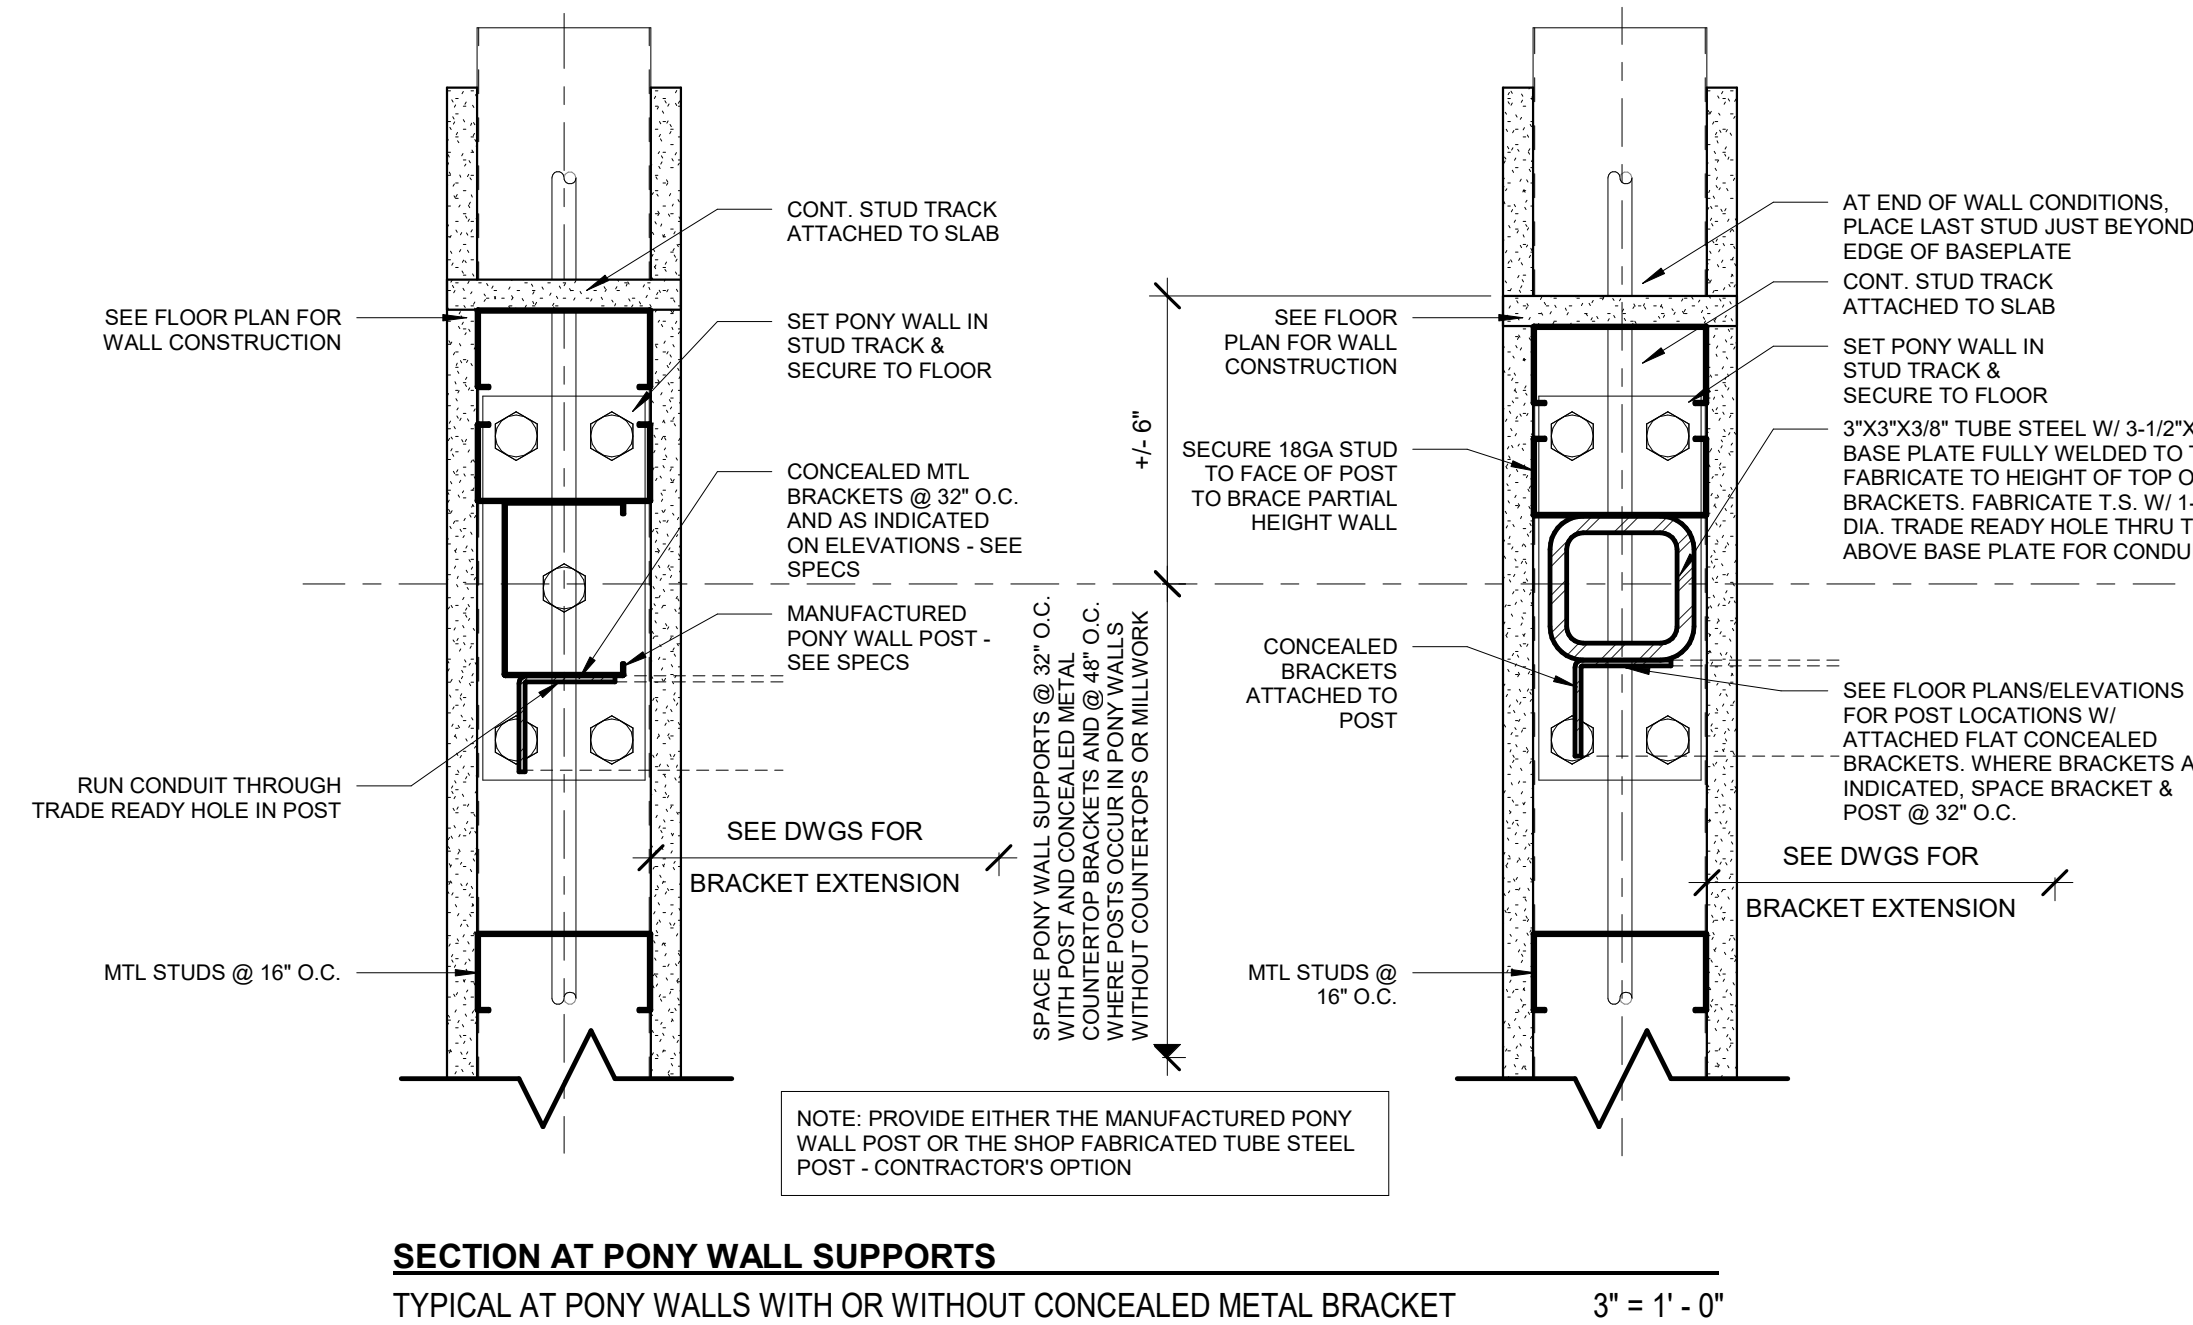
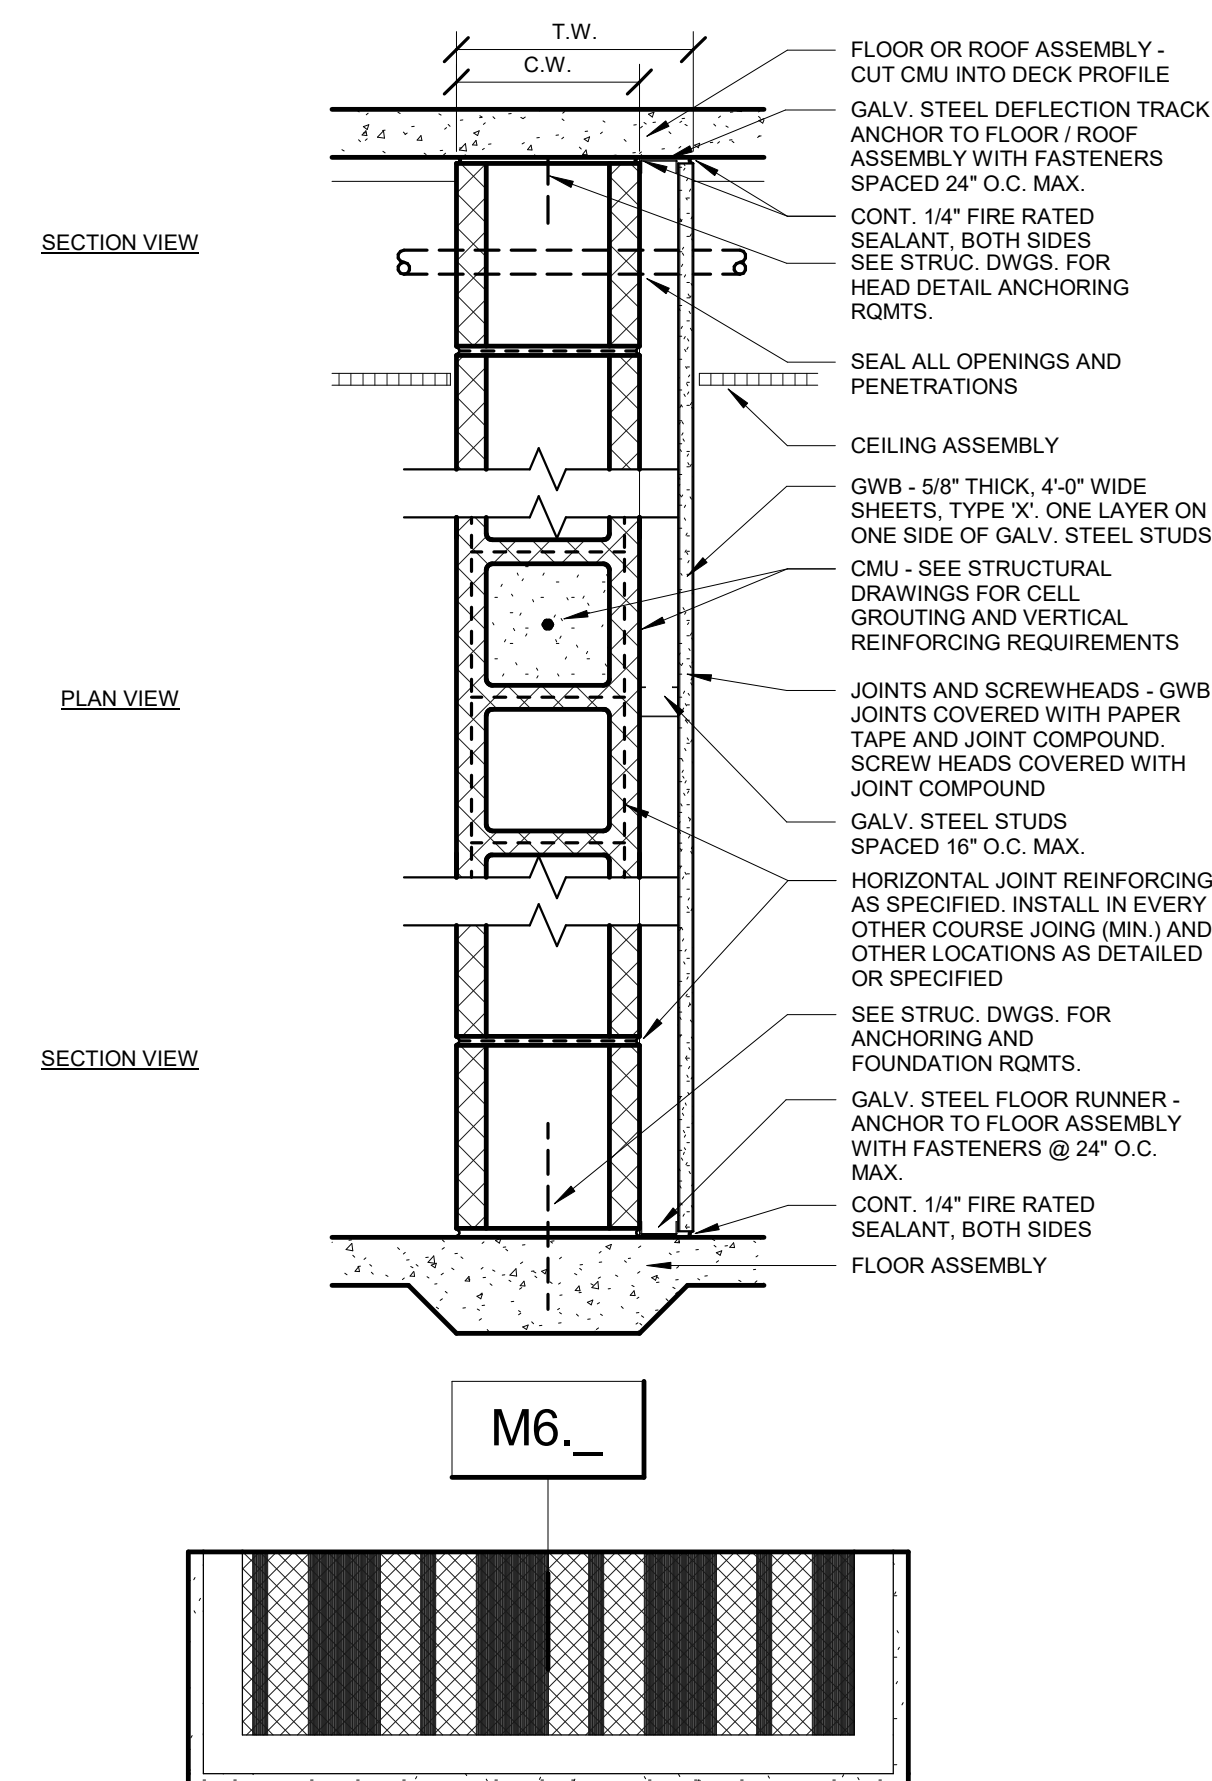
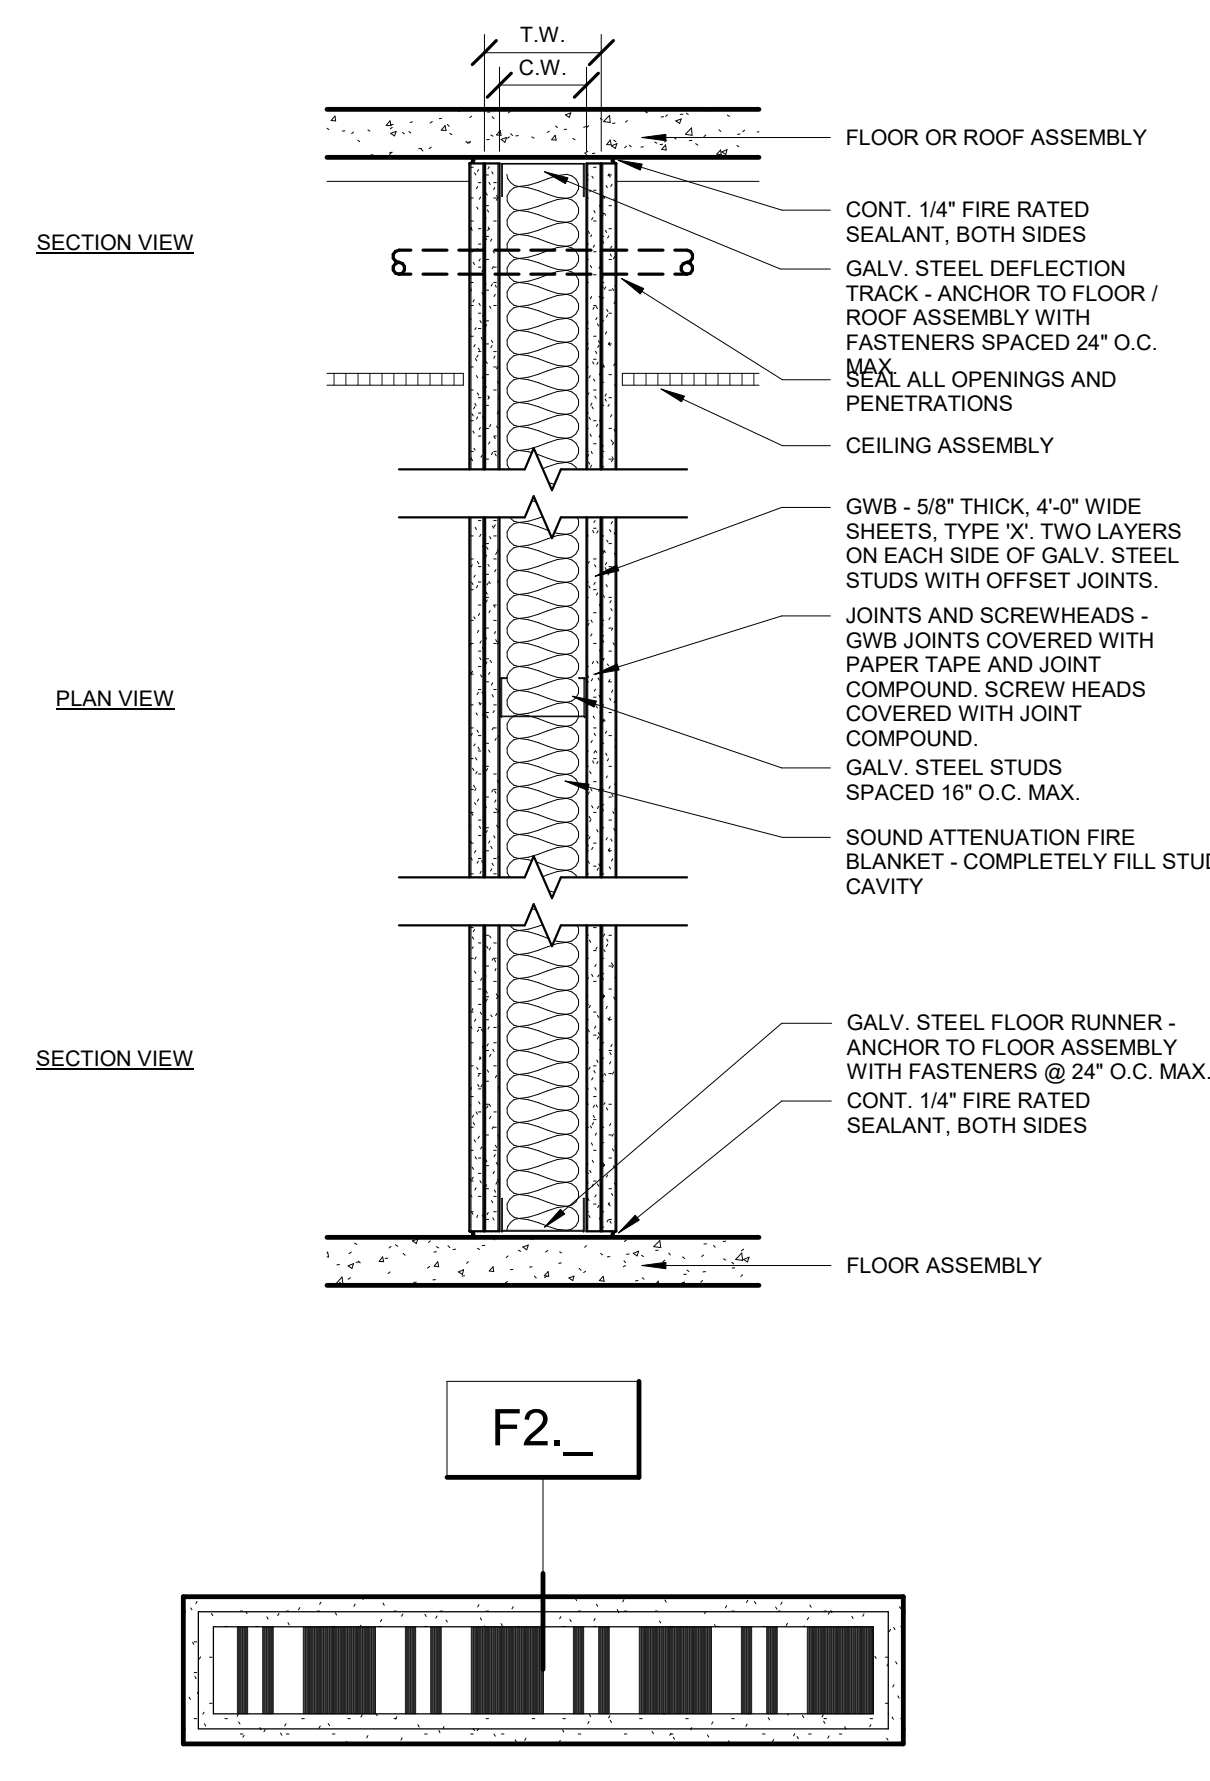
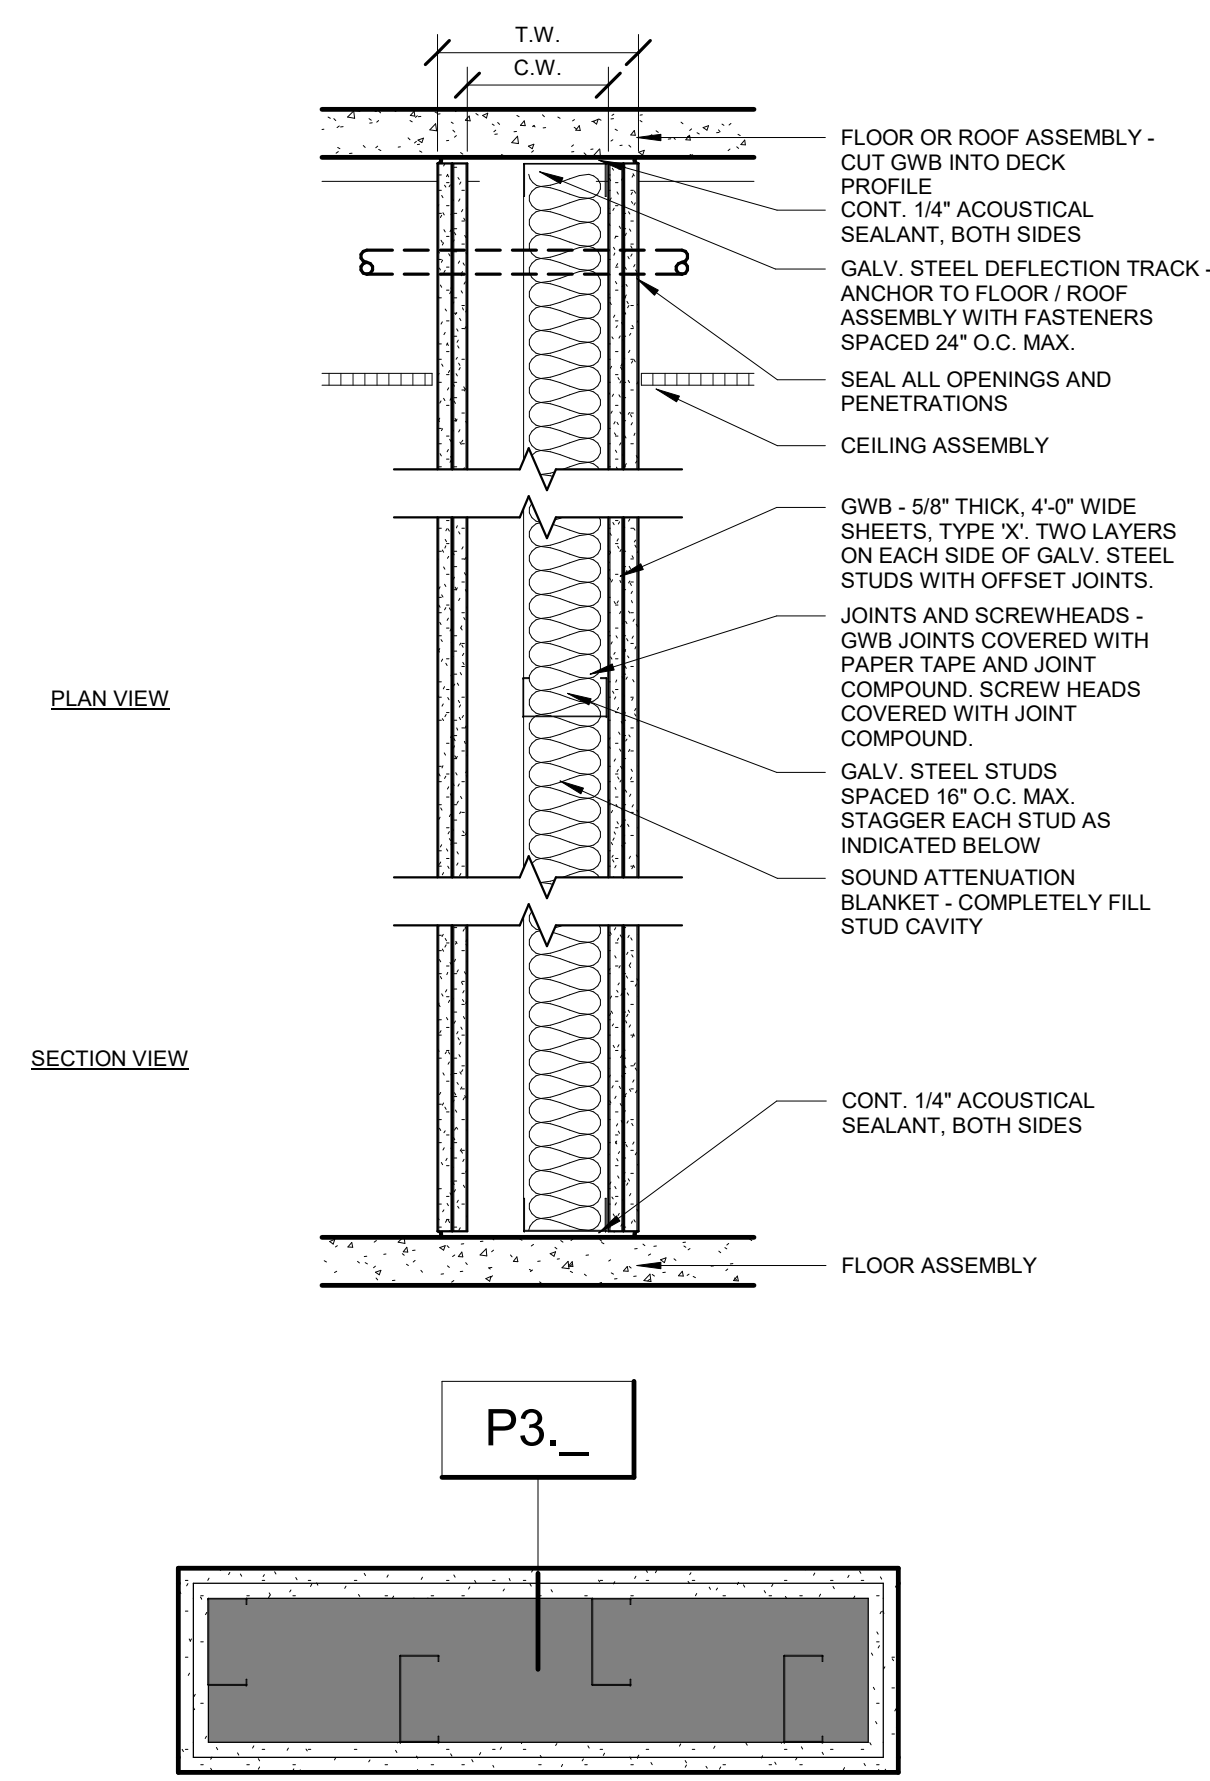


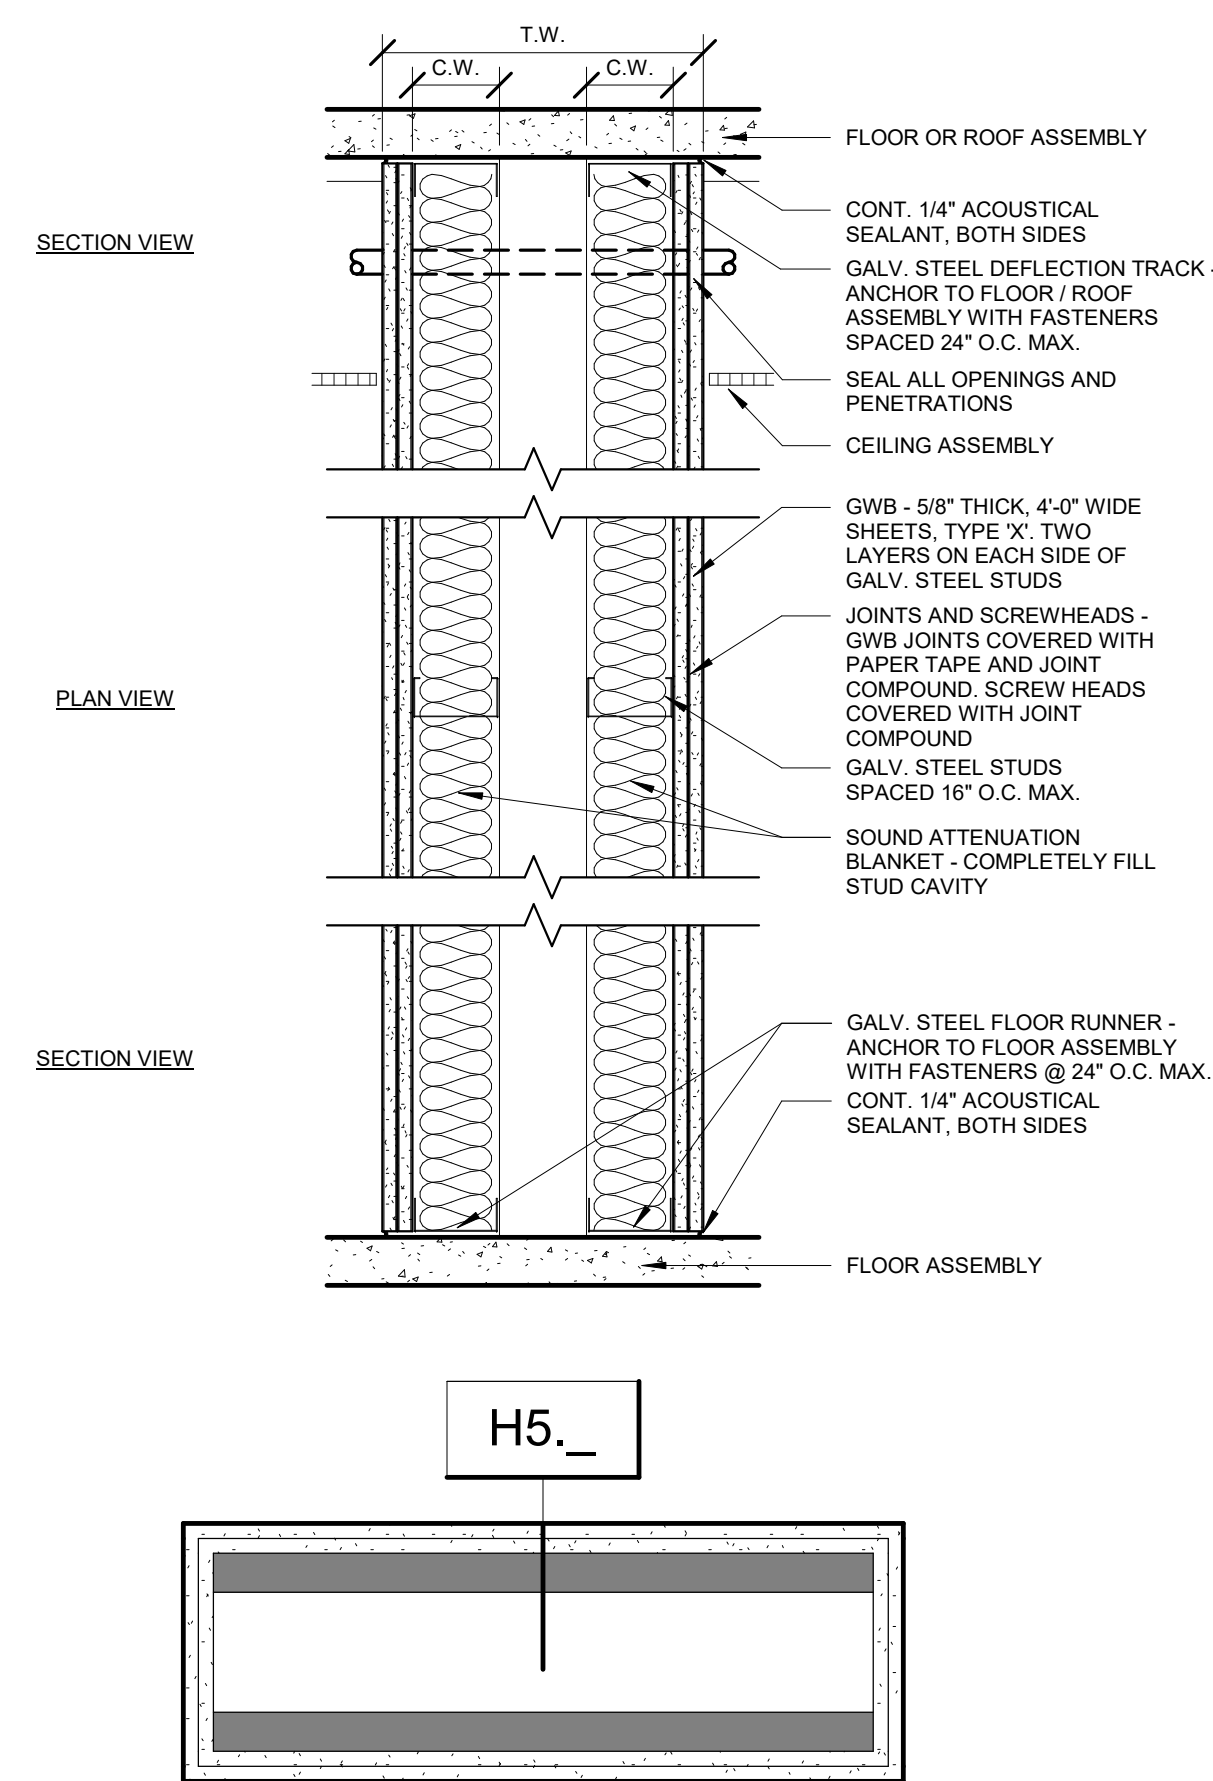

1 PONY WALL SUPPORT DETAIL