



2 FIRST FLOOR AREA PLAN
1" = 50'-0"

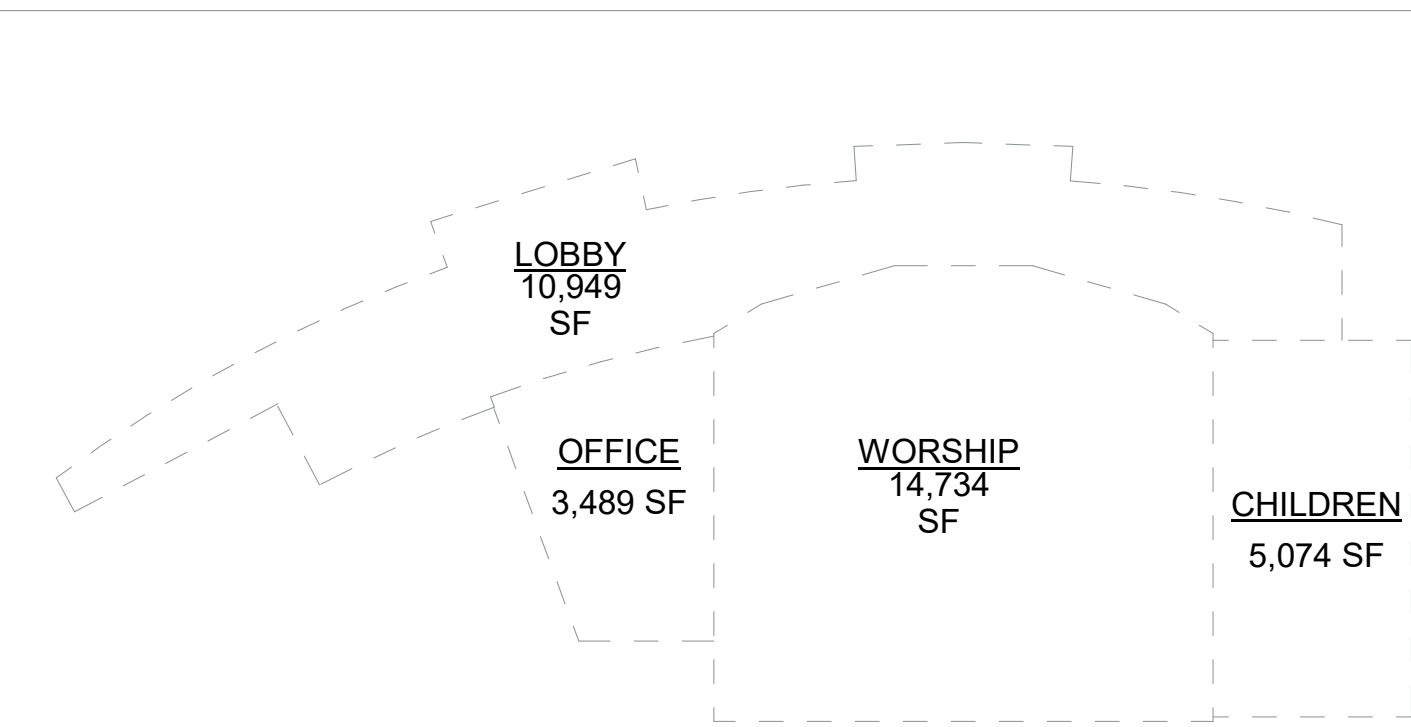

1 OVERALL FIRST FLOOR PLAN
3/32" = 1'-0"

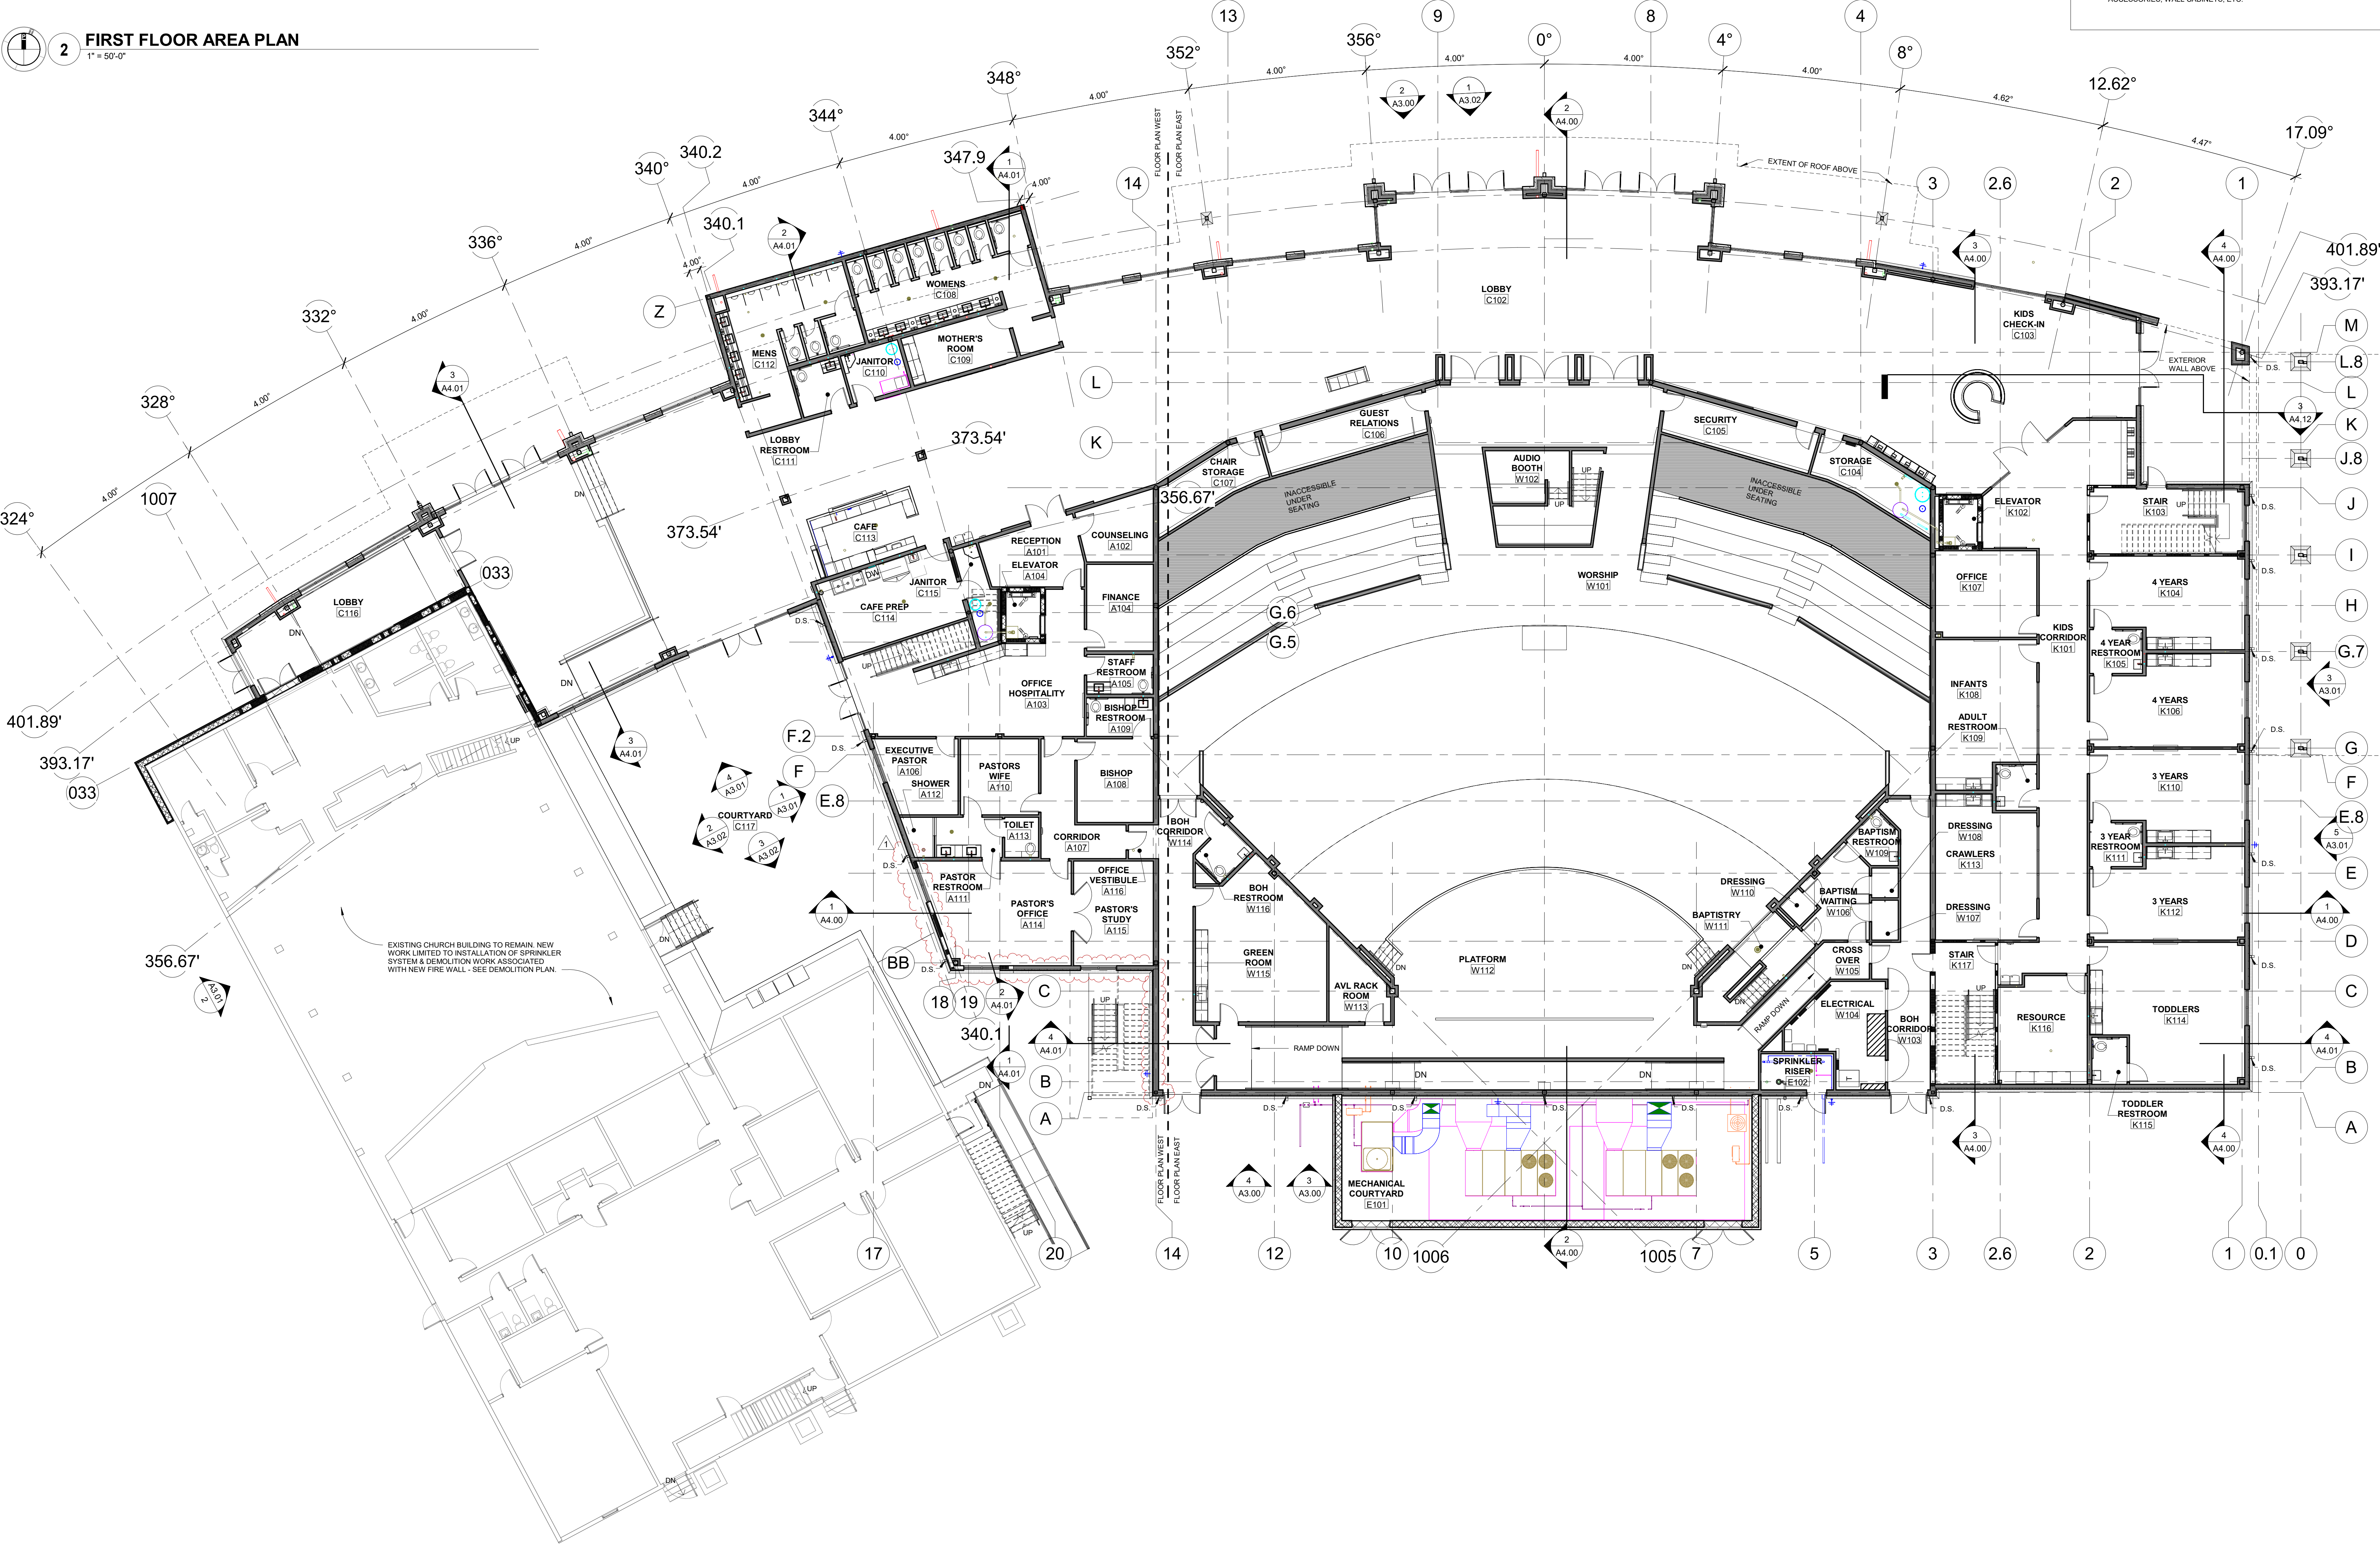

- PRGM - Area Schedule (Gross Building)		
Name	Area	Level
CHILDREN	5,074 SF	FIRST FLOOR
LOBBY	10,949 SF	FIRST FLOOR
OFFICE	3,489 SF	FIRST FLOOR
WORSHIP	14,734 SF	FIRST FLOOR
FIRST FLOOR: 4	34,246 SF	
CHILDREN	6,705 SF	SECOND FLOOR
OFFICE	4,113 SF	SECOND FLOOR
PRODUCTION	1,227 SF	SECOND FLOOR
SECOND FLOOR: 3	12,045 SF	
Grand total	46,291 SF	

- PLAN GENERAL NOTES:**
- ALL INTERIOR PARTITIONS ARE DIMENSIONED TO THE CENTER OF THE PARTITION UNLESS OTHERWISE NOTED.
 - DIMENSIONS ASSOCIATED WITH INTERIOR PARTITIONS WHEN TAKEN FROM EXTERIOR CONCRETE WALLS ARE DIMENSIONED TO THE INTERIOR FACE OF CONCRETE.
 - AT GYP. BD. PARTITIONS, DOOR JAMBS ARE TO BE 4" OFF OF ADJACENT WALLS UNLESS OTHERWISE NOTED.
 - AT GYP. BD. PARTITIONS, ALL DOORS ARE DIMENSIONED TO CENTER WHERE SHOWN.
 - ALL EXTERIOR DIMENSIONS ARE TO THE FACE OF FINISH UNLESS OTHERWISE NOTED.
 - WHERE DIMENSIONS ARE NOTED "CLEAR", IT IS FROM FACE OF FINISH MATERIAL TO FACE OF FINISH MATERIAL.
 - WHERE SURFACES ARE NOTED TO "ALIGN", FACES OF FINISH MATERIALS ARE TO ALIGN.
 - PROVIDE WOOD BLOCKING IN PARTITIONS FOR ALL AV EQUIPMENT, TOILET ACCESSORIES, WALL CABINETS, ETC.

architecture
interior design

3117 2nd Avenue South Birmingham, AL 35203
p 205.870.3090
www.LIVEdesigngroup.com

REGISTERED ARCHITECT
CRAIG A. KRAWCZYK
No. 1004
STATE OF ARKANSAS

CALVARY CHURCH
CALVARY CHURCH FACILITY ADDITION
BENTONVILLE, AR

Revisions

No.	Description	Date
1	Addendum 01	09/12/25

Project Number
21010

Date
08/12/2025

OVERALL FIRST FLOOR PLAN

A1.00