


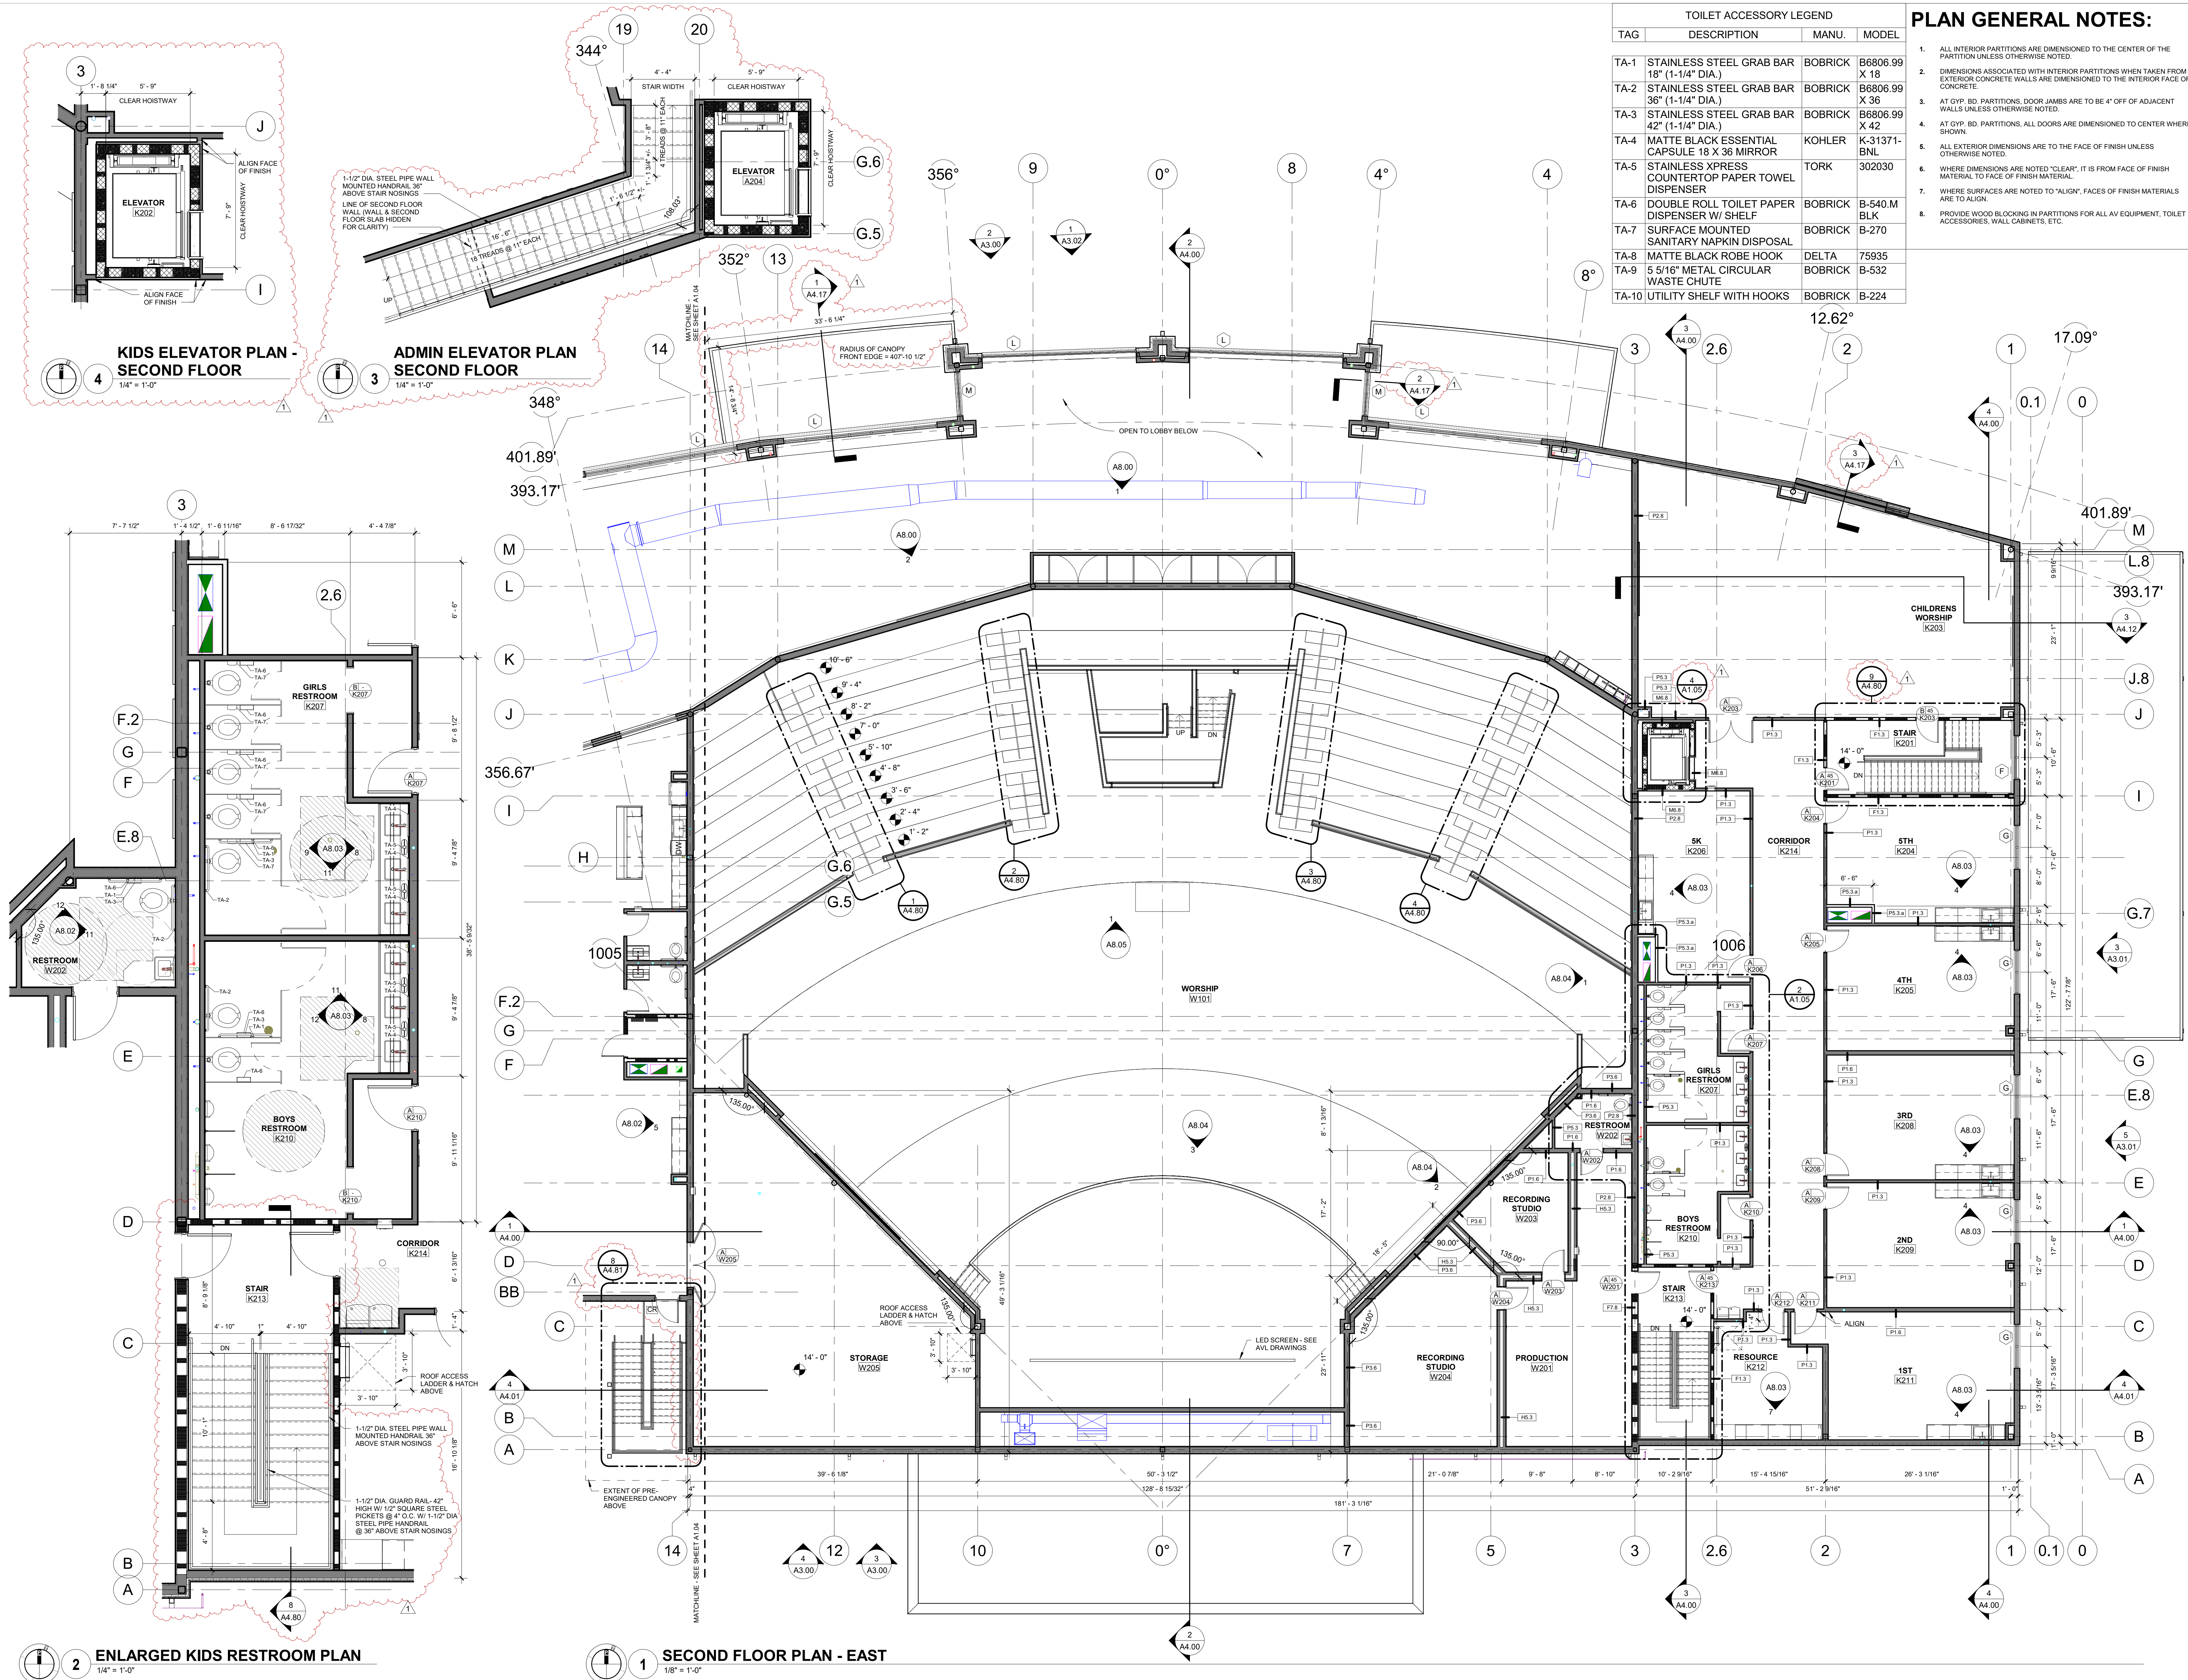

LIVE
design group
architecture
interior design

3117 2nd Avenue South Birmingham, AL 35203
p 205.870.3090
www.LIVEdesigngroup.com

REGISTERED ARCHITECT
CRAIG A. KRAWCZYK
No. 1004
STATE OF ARKANSAS

Revisions
No. Description Date
1 Addendum 01 09/12/25

Project Number
21010

Date
08/12/2025

SECOND FLOOR
PLAN - EAST

A1.05

This drawing is the property of LIVE design group pc, and is not to be reproduced, copied, or altered in whole or in part or used for any purpose without the approval of LIVE design group pc, and is to be returned upon request. 3117 2nd Avenue South Birmingham, AL 35203 | p 205.870.3090 | www.LIVEdesigngroup.com

9/16/2025 7:54:50 PM