

CEILING LEGEND

- EXP. PT.
- EXPOSED TO STRUCTURE & PAINTED
- 2' x 2' LAY-IN CEILING PANELS ACT (WHITE)
- 2' x 2' LAY-IN CEILING PANELS ACT (BLACK)
- 2' x 4' LAY-IN CEILING PANELS ACT
- GYPSUM BOARD
- SURFACE MOUNTED DOWN LIGHT, 6" DIAMETER
- RECESSED DOWNLIGHT, 6" DIAMETER
- EXIT SIGN
- WALL MOUNTED LIGHT FIXTURE
- SUPPLY AIR DIFFUSER
- RETURN AIR DIFFUSER
- PENDANT MOUNTED LINEAR
- SURFACE MOUNTED ROUGH SERVICE
- SURFACE MOUNTED 2'x4'
- SURFACE MOUNTED 1'x4'
- SURFACE MOUNTED GLOBE, 16" DIAMETER
- SURFACE MOUNTED GLOBE, 23" DIAMETER
- SUSPENDED LIGHT FIXTURE



architecture
interior design



3117 2nd Avenue South Birmingham, AL 35203
p 205.870.3090
www.LIVEdesigngroup.com



CALVARY CHURCH
CALVARY CHURCH FACILITY ADDITION
BENTONVILLE, AR


Revisions		
No.	Description	Date
1	Addendum 01	09/12/25

Project Number
21010

Date
08/12/2025

FIRST FLOOR
REFLECTED
CEILING PLAN -
EAST & DETAILS

A1.51

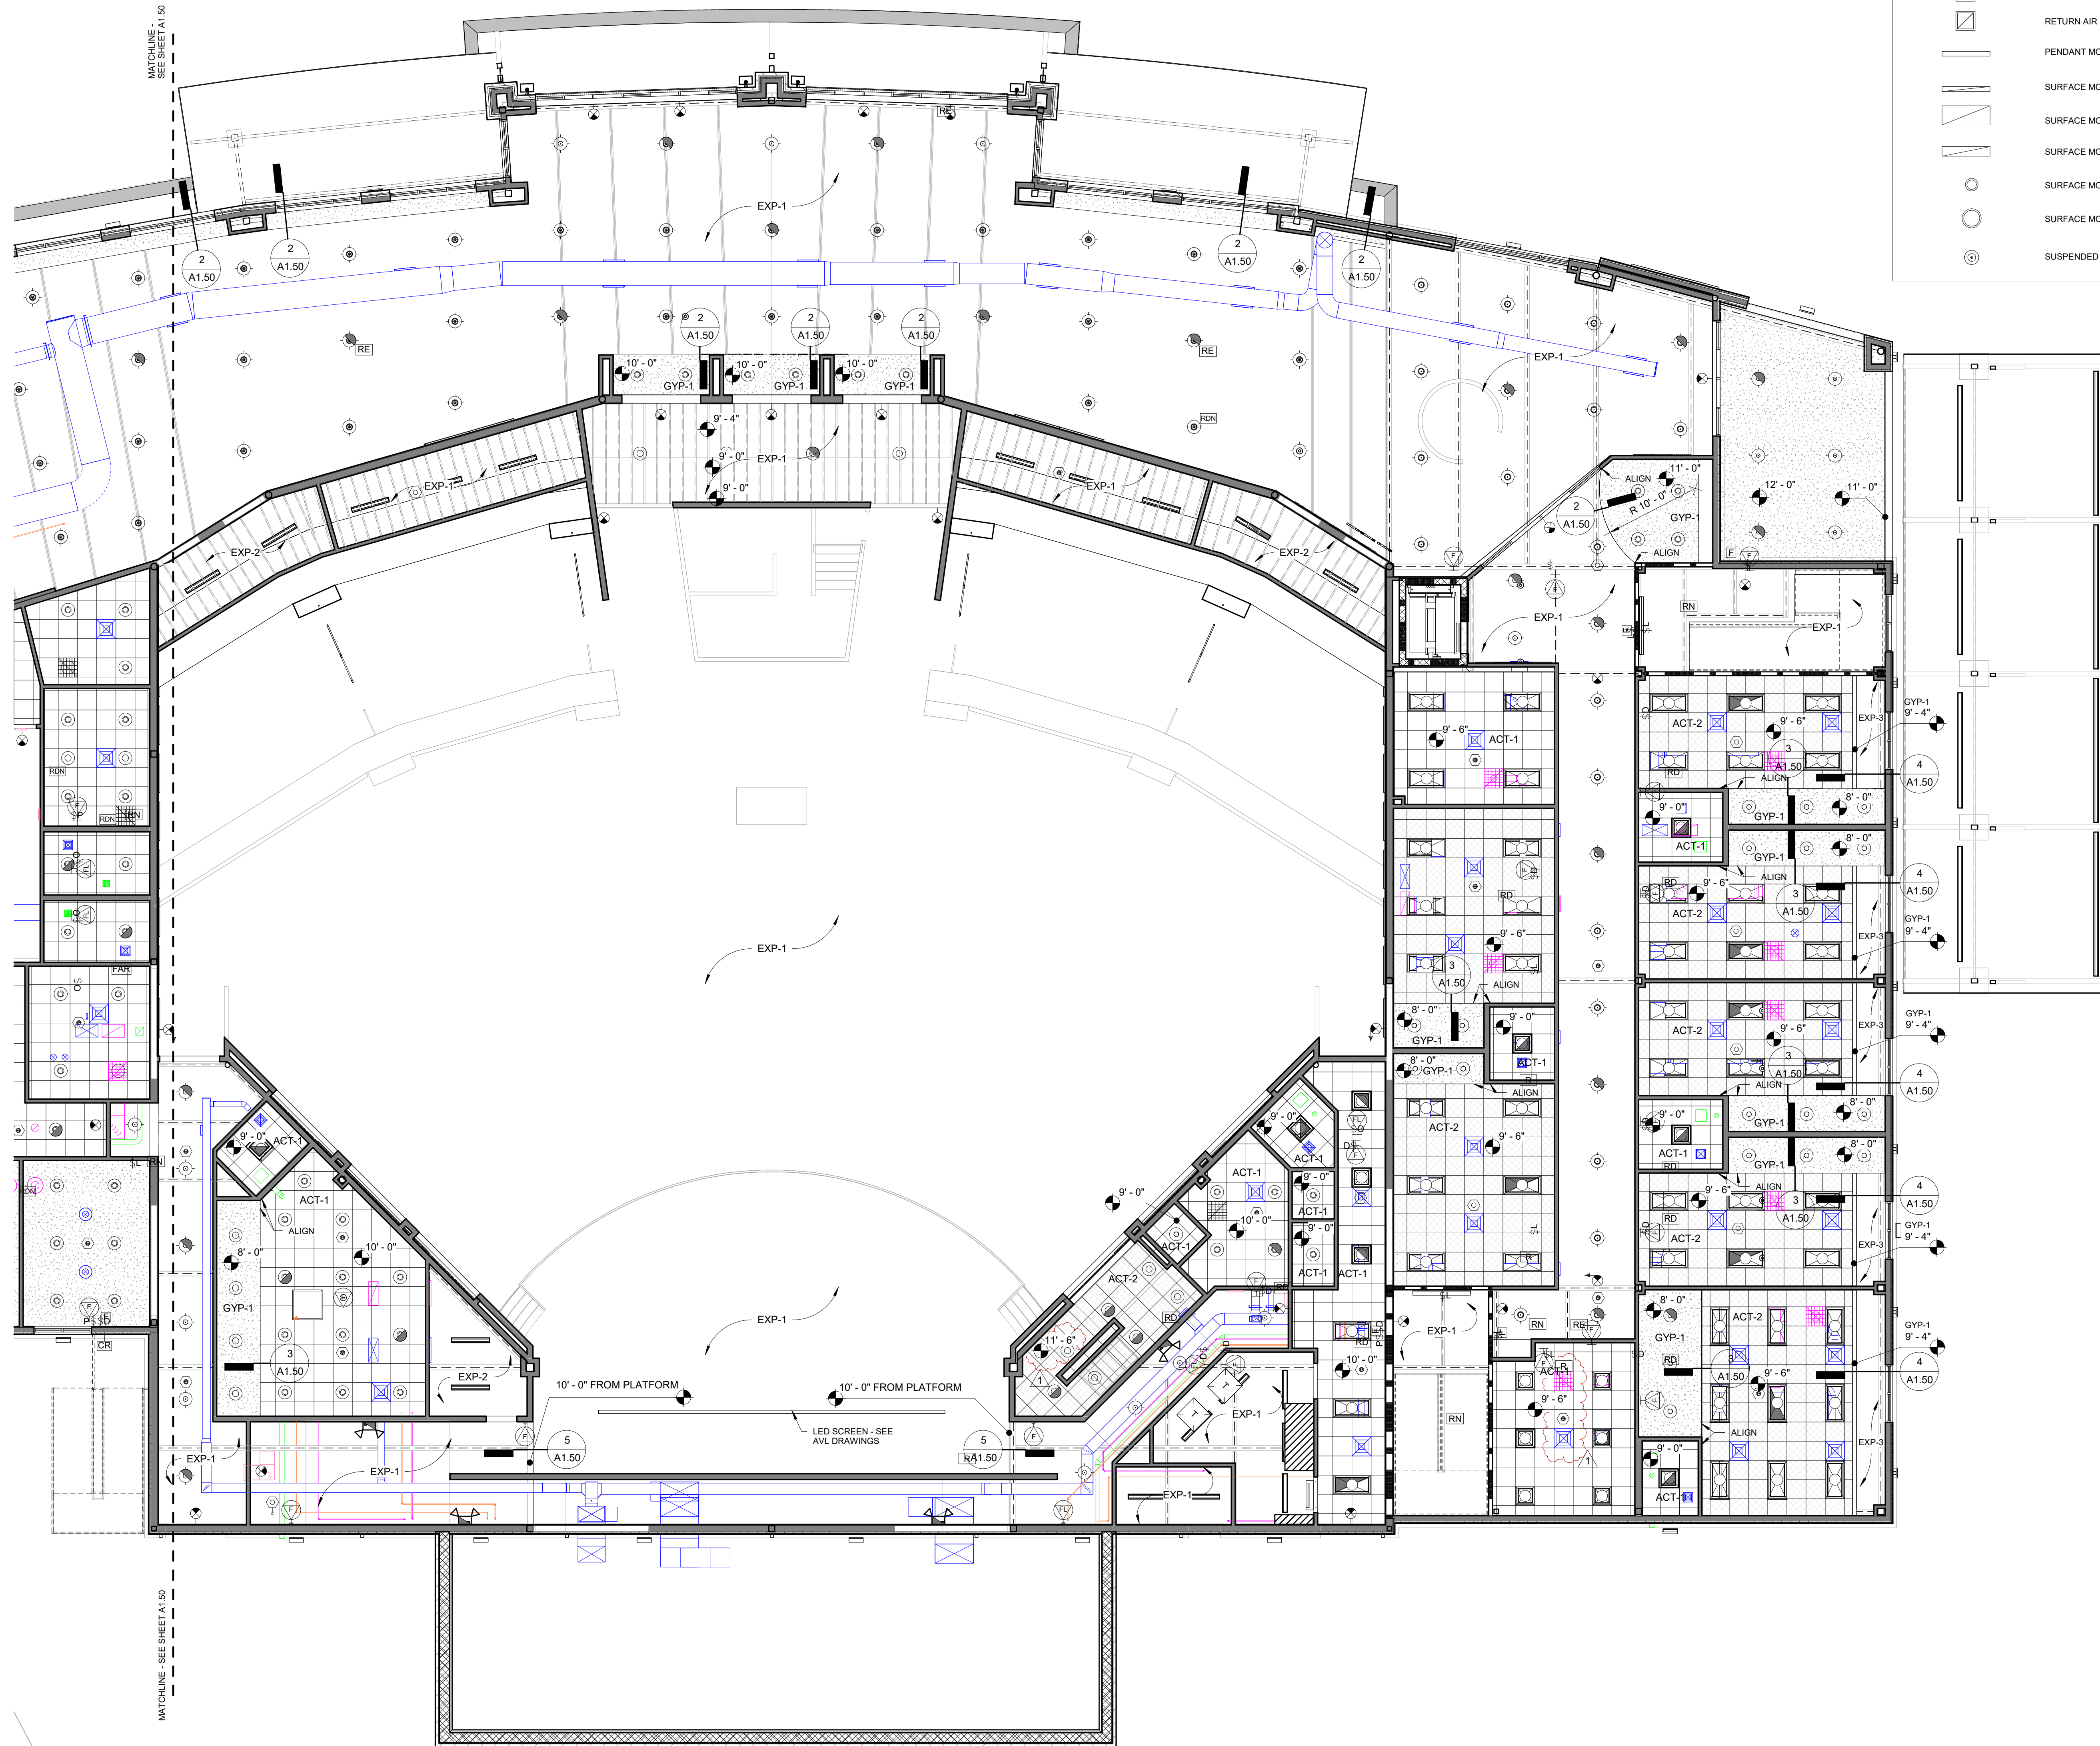

1 FIRST FLOOR REFLECTED CEILING PLAN - EAST
1/8" = 1'-0"