
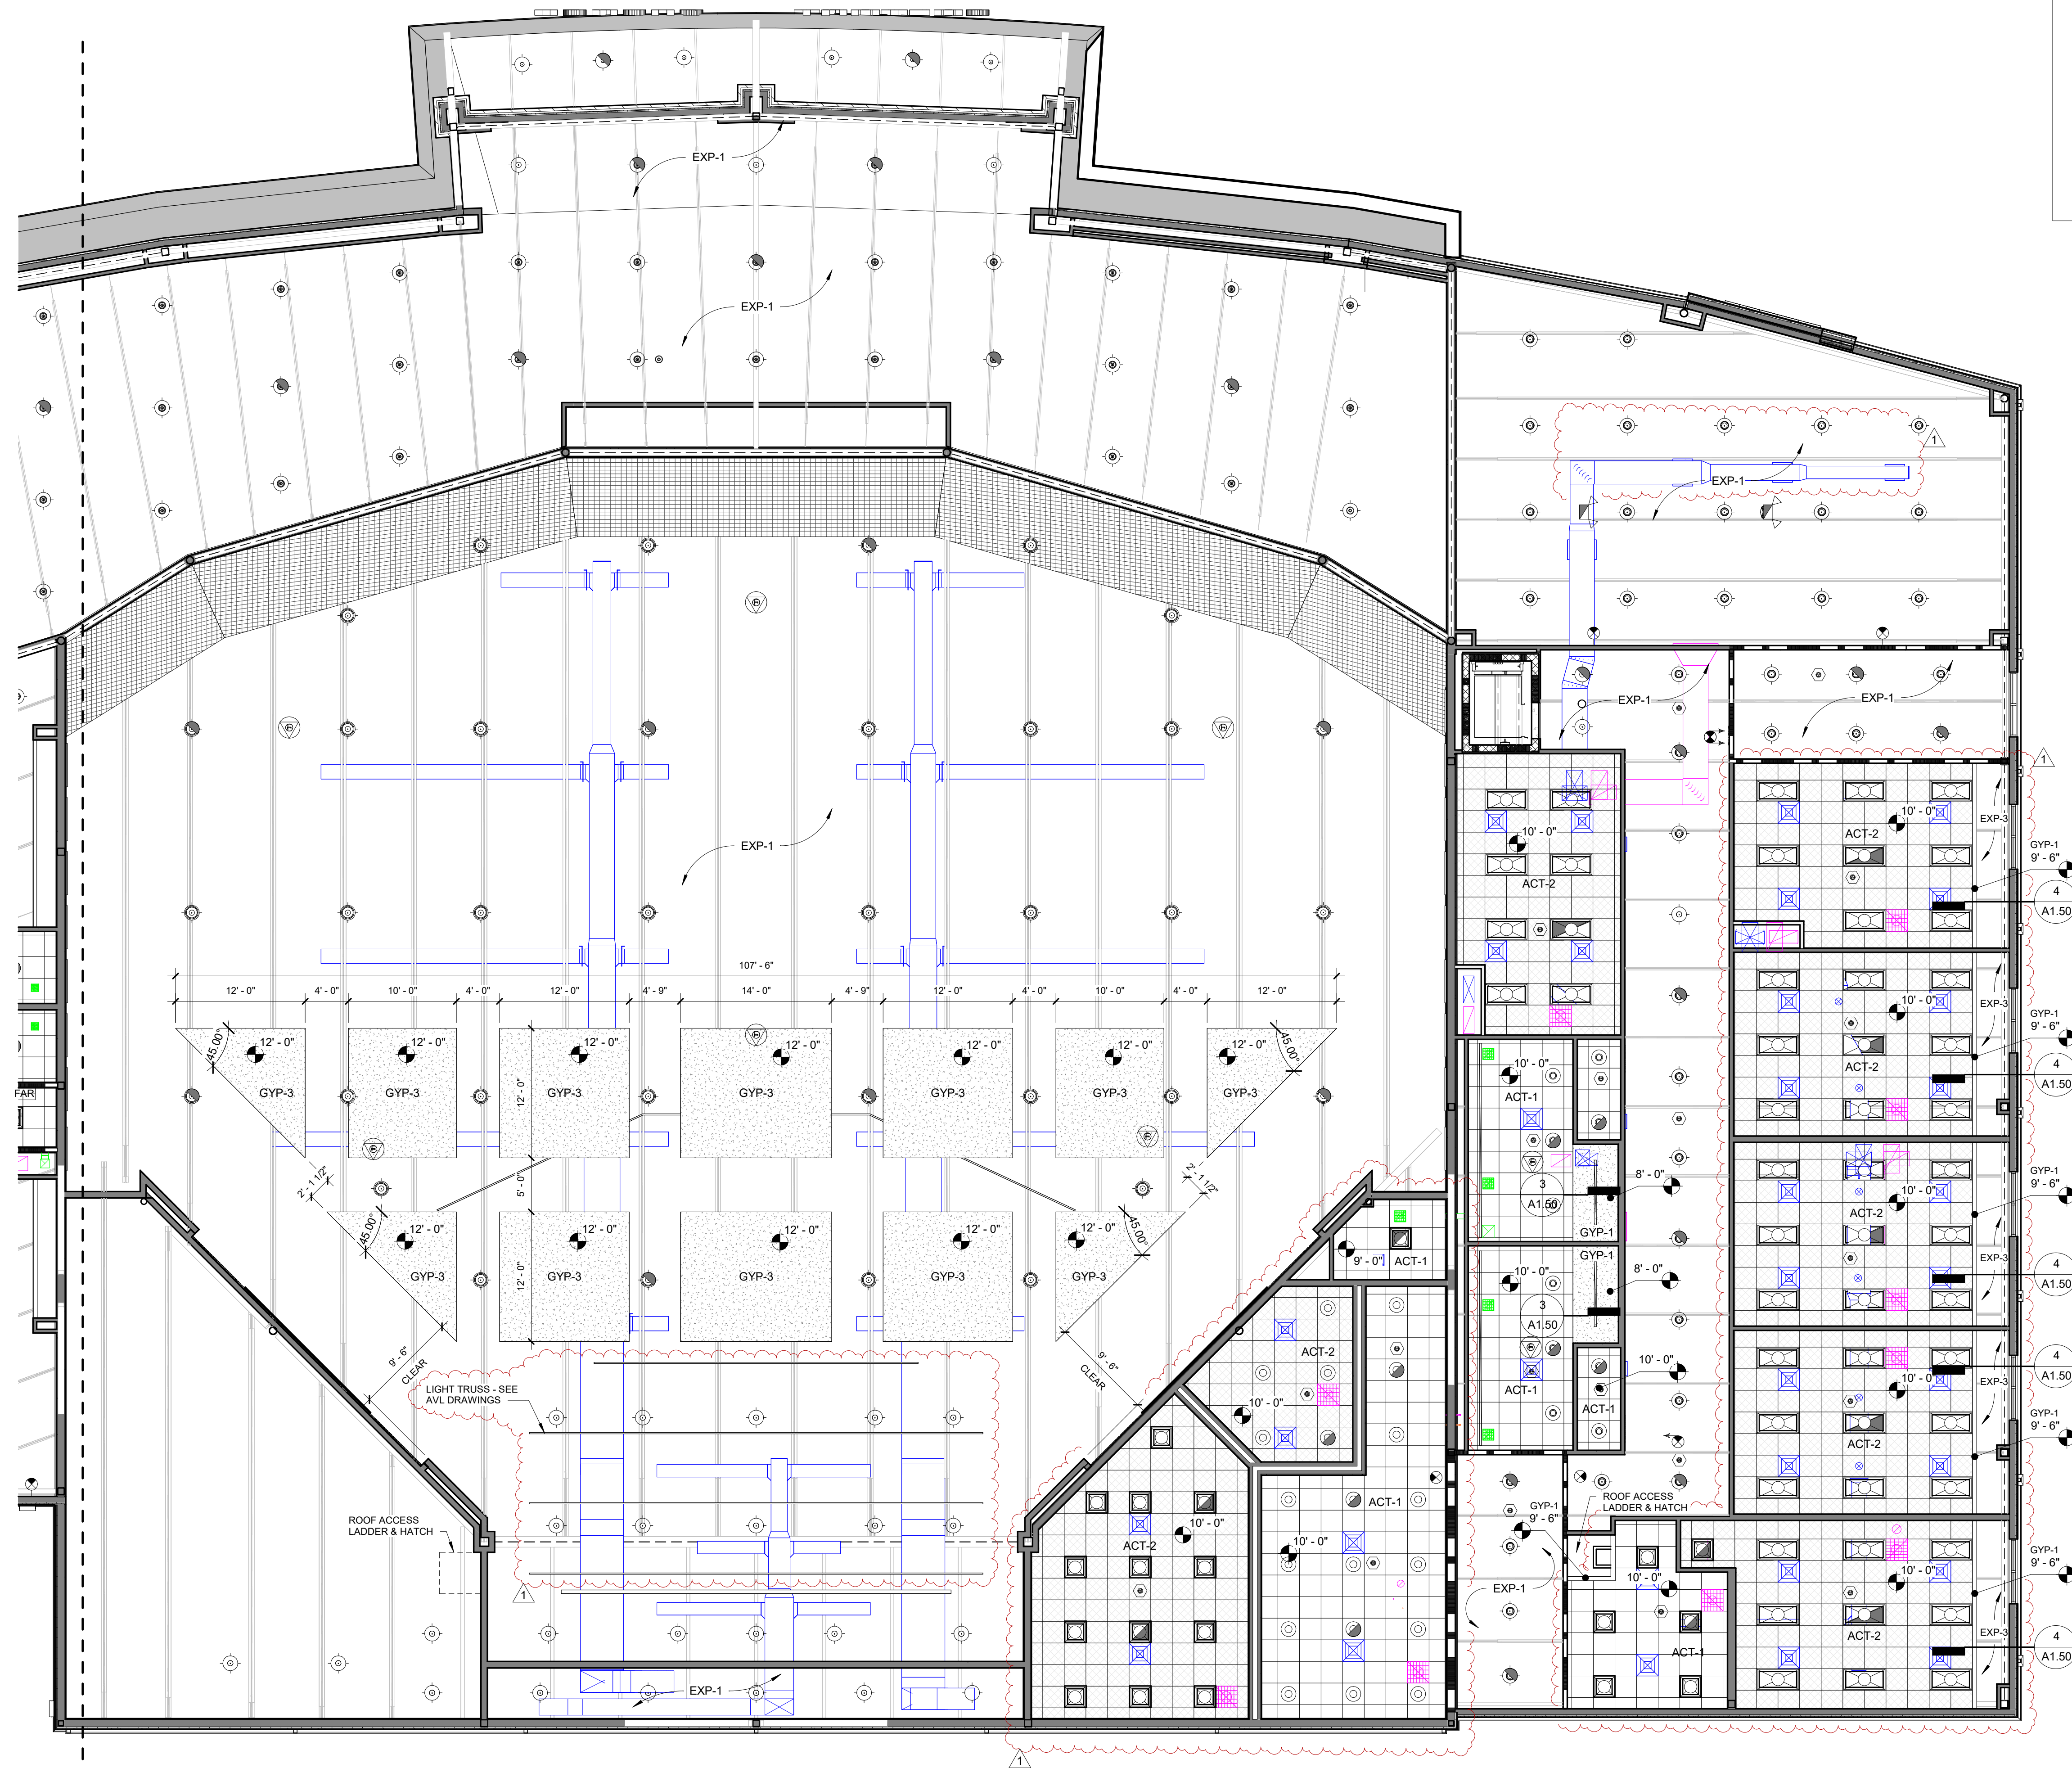
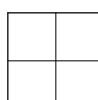
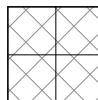
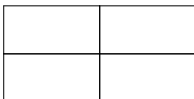
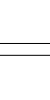
 


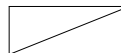

1 SECOND FLOOR REFLECTED CEILING PLAN - EAST
1/8" = 1'-0"

CEILING LEGEND	
EXP. PT.	EXPOSED TO STRUCTURE & PAINTED
	2' x 2' LAY-IN CEILING PANELS ACT (WHITE)
	2' x 2' LAY-IN CEILING PANELS ACT (BLACK)
	2' x 4' LAY-IN CEILING PANELS ACT
	GYPSUM BOARD
	SURFACE MOUNTED DOWN LIGHT, 6" DIAMETER
	RECESSED DOWNLIGHT, 6" DIAMETER
	EXIT SIGN
	WALL MOUNTED LIGHT FIXTURE
	SUPPLY AIR DIFFUSER
	RETURN AIR DIFFUSER
	PENDANT MOUNTED LINEAR
	SURFACE MOUNTED ROUGH SERVICE
	SURFACE MOUNTED 2'x4'
	SURFACE MOUNTED 1'x4'
	SURFACE MOUNTED GLOBE, 16" DIAMETER
	SURFACE MOUNTED GLOBE, 23" DIAMETER
	SUSPENDED LIGHT FIXTURE

LIVE

design group

architecture
interior design

3117 2nd Avenue South Birmingham, AL 35203
p 205.870.3090
www.LIVEdesigngroup.com

REGISTERED ARCHITECT

CRAIG A. KRAWCZYK

No. 10046

STATE OF ARKANSAS

CALVARY CHURCH
CALVARY CHURCH FACILITY ADDITION
BENTONVILLE, AR

Revisions		
No.	Description	Date
1	Addendum 01	09/12/25

Project Number
21010

Date
08/12/2025

SECOND FLOOR
REFLECTED
CEILING PLAN -
EAST & DETAILS

A1.53