
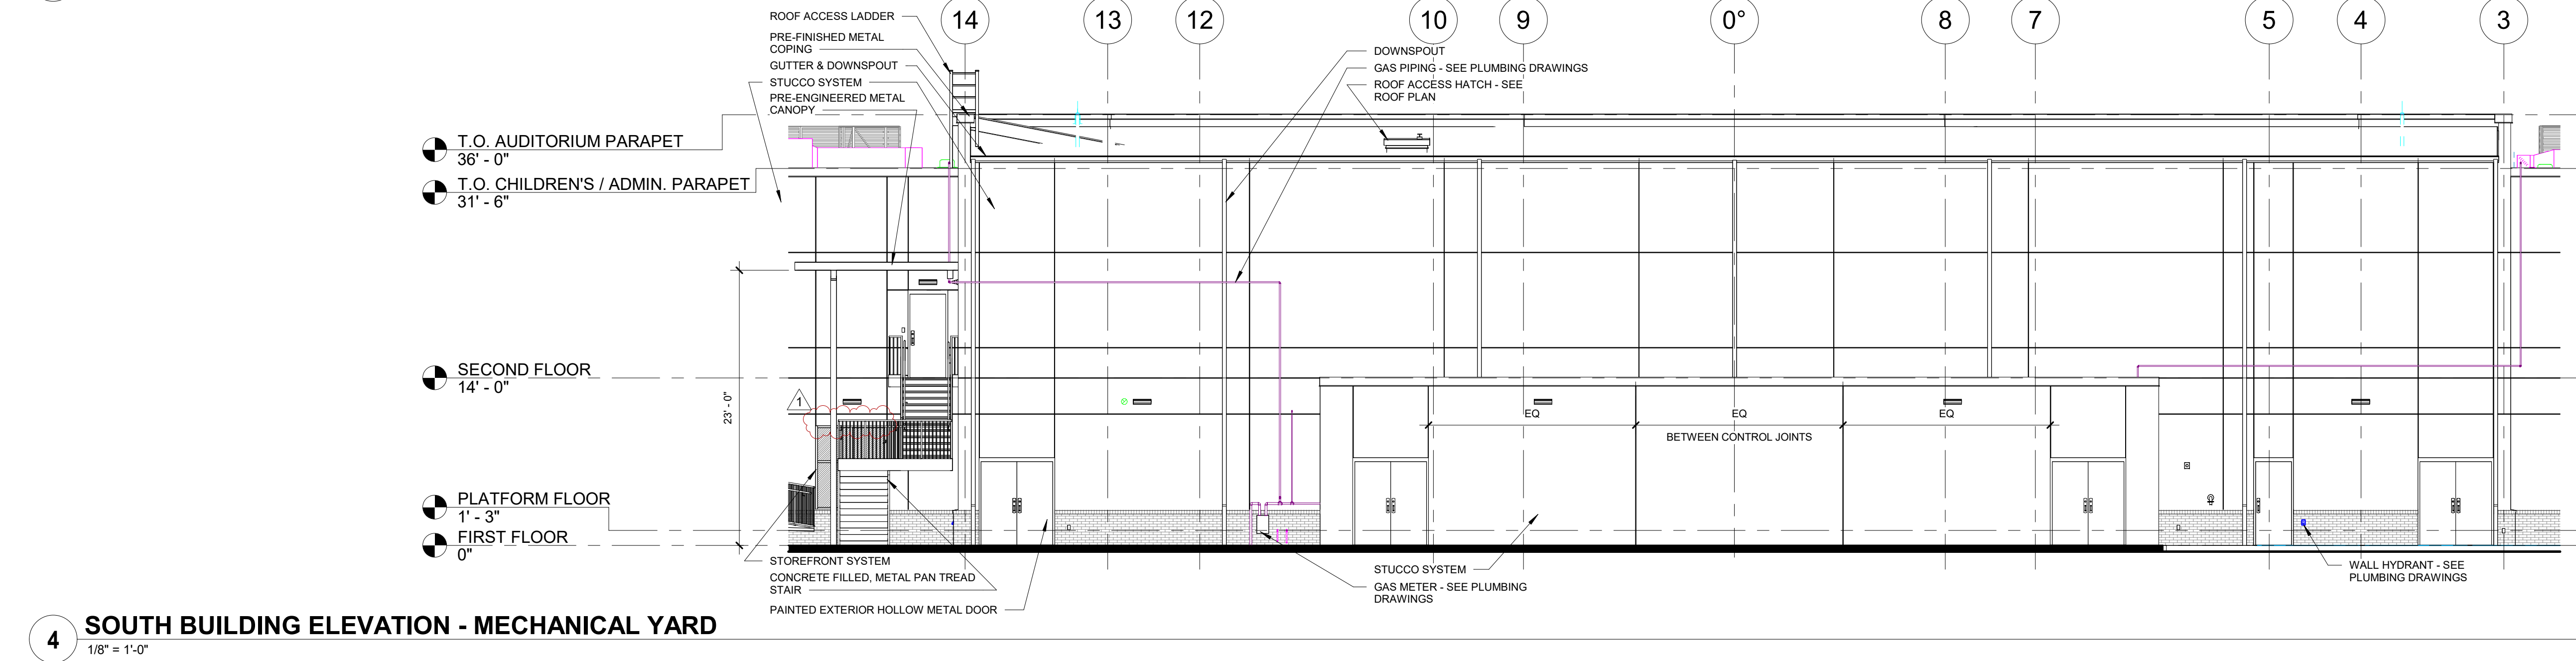
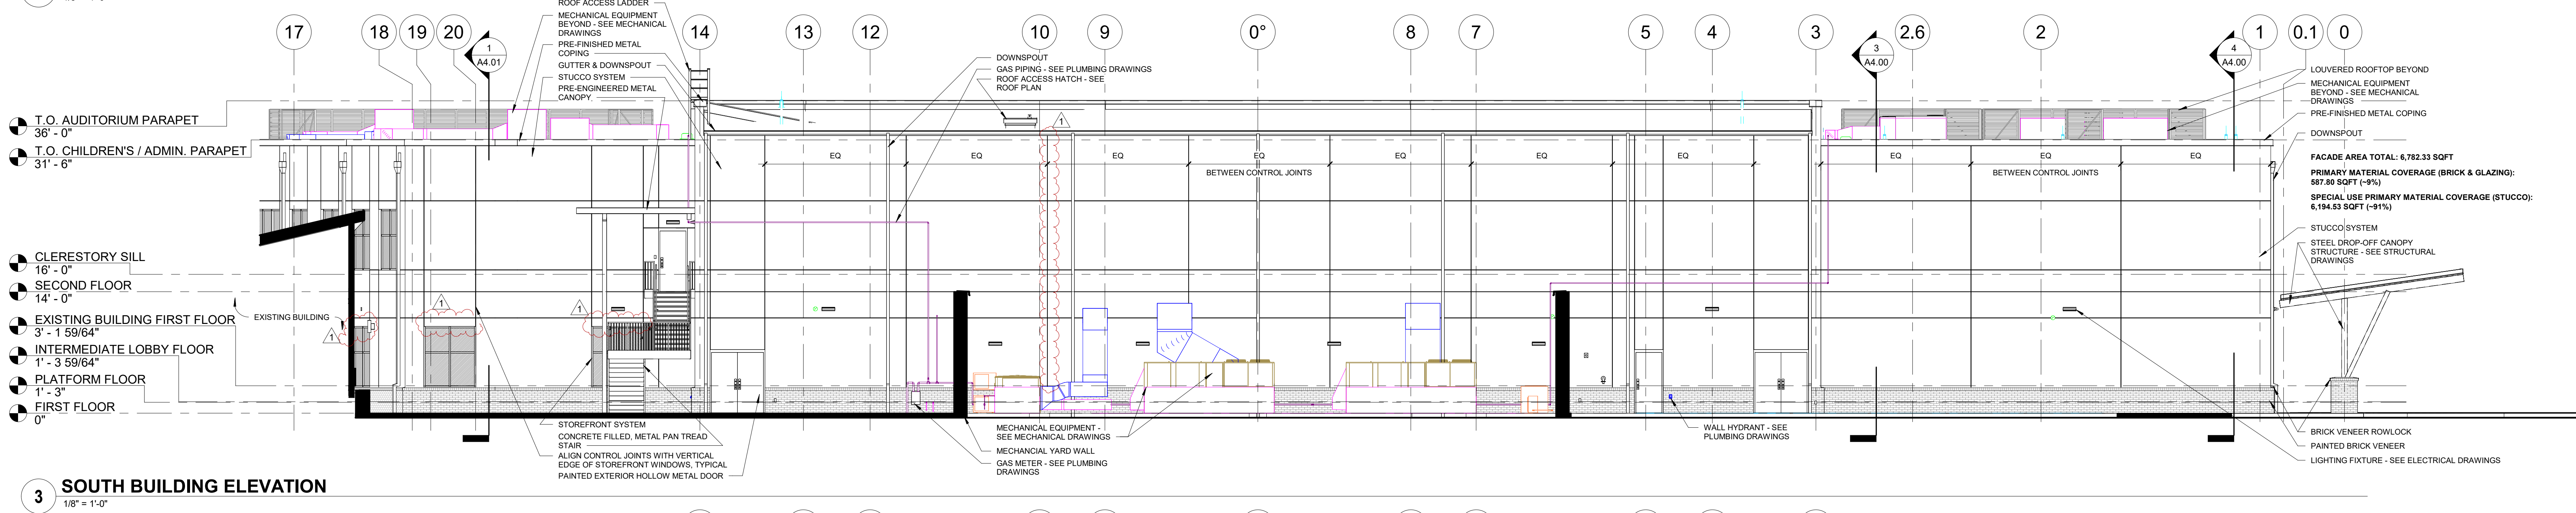
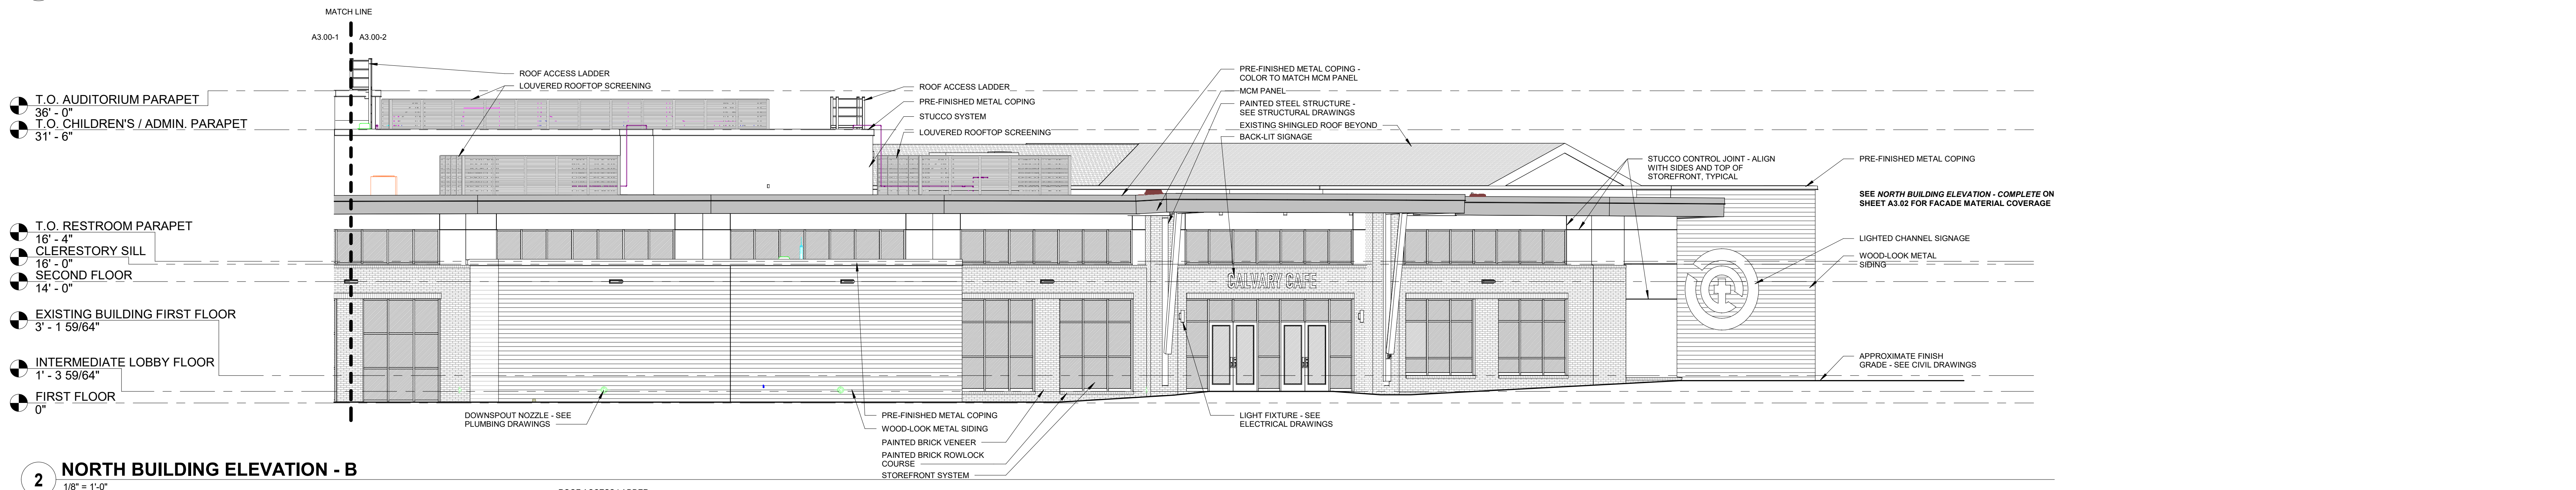


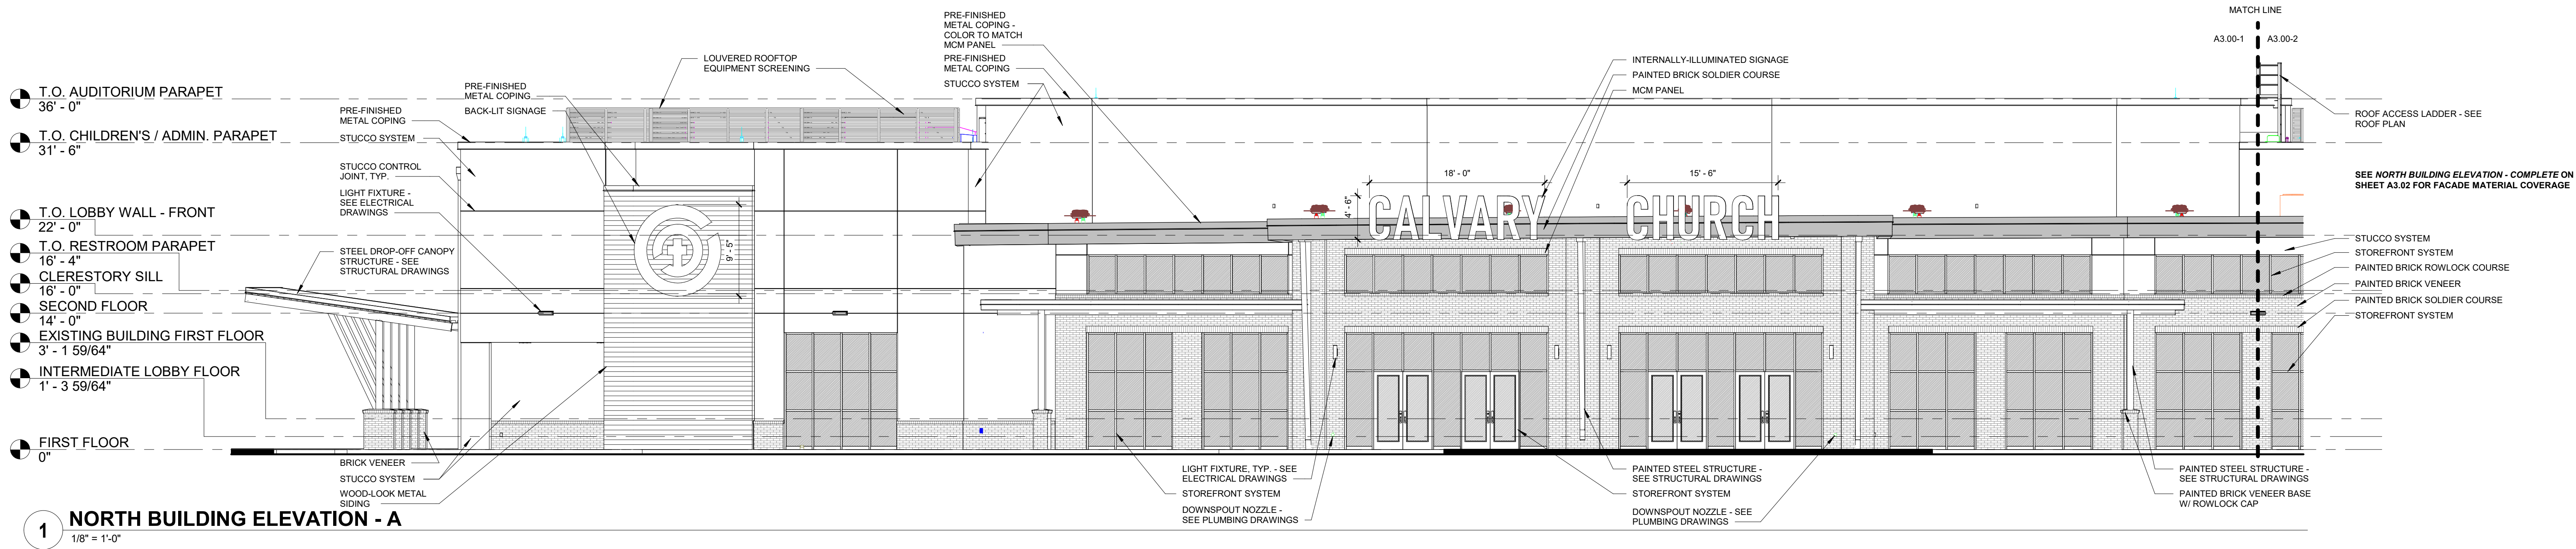

Revisions		
No.	Description	Date
1	Addendum 01	09/12/25

Project Number
21010

Date
08/12/2025

EXTERIOR
ELEVATIONS

A3.00