




1 BUILDING SECTION FACING NORTH
1/8" = 1'-0"

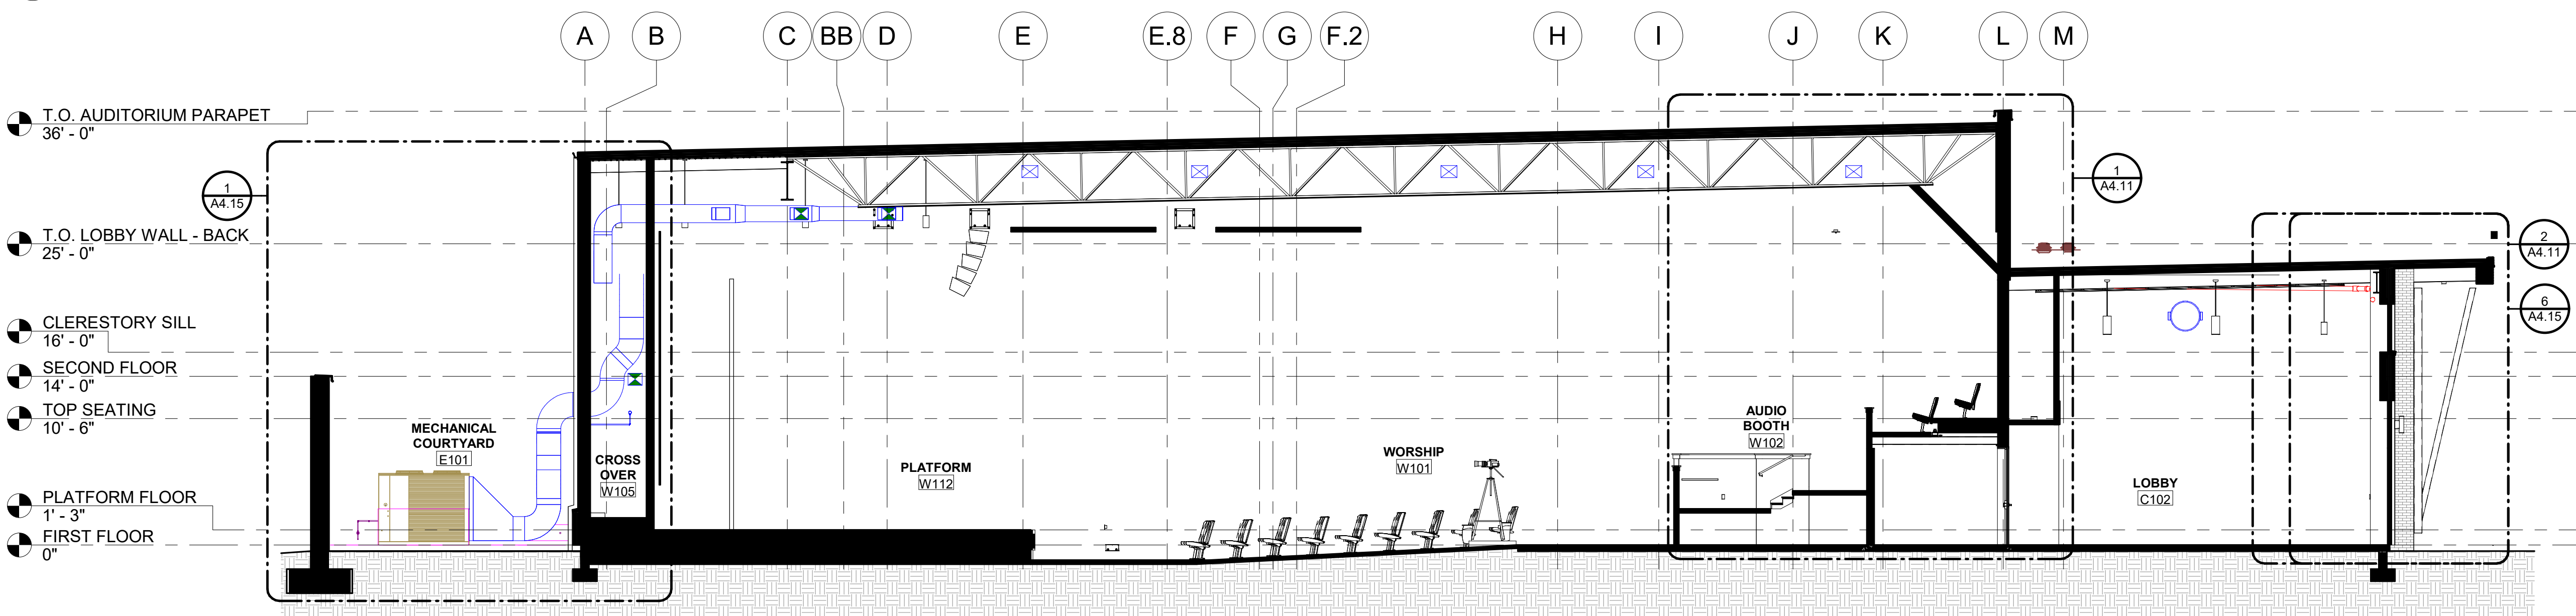

2 BUILDING SECTION FACING WEST
1/8" = 1'-0"

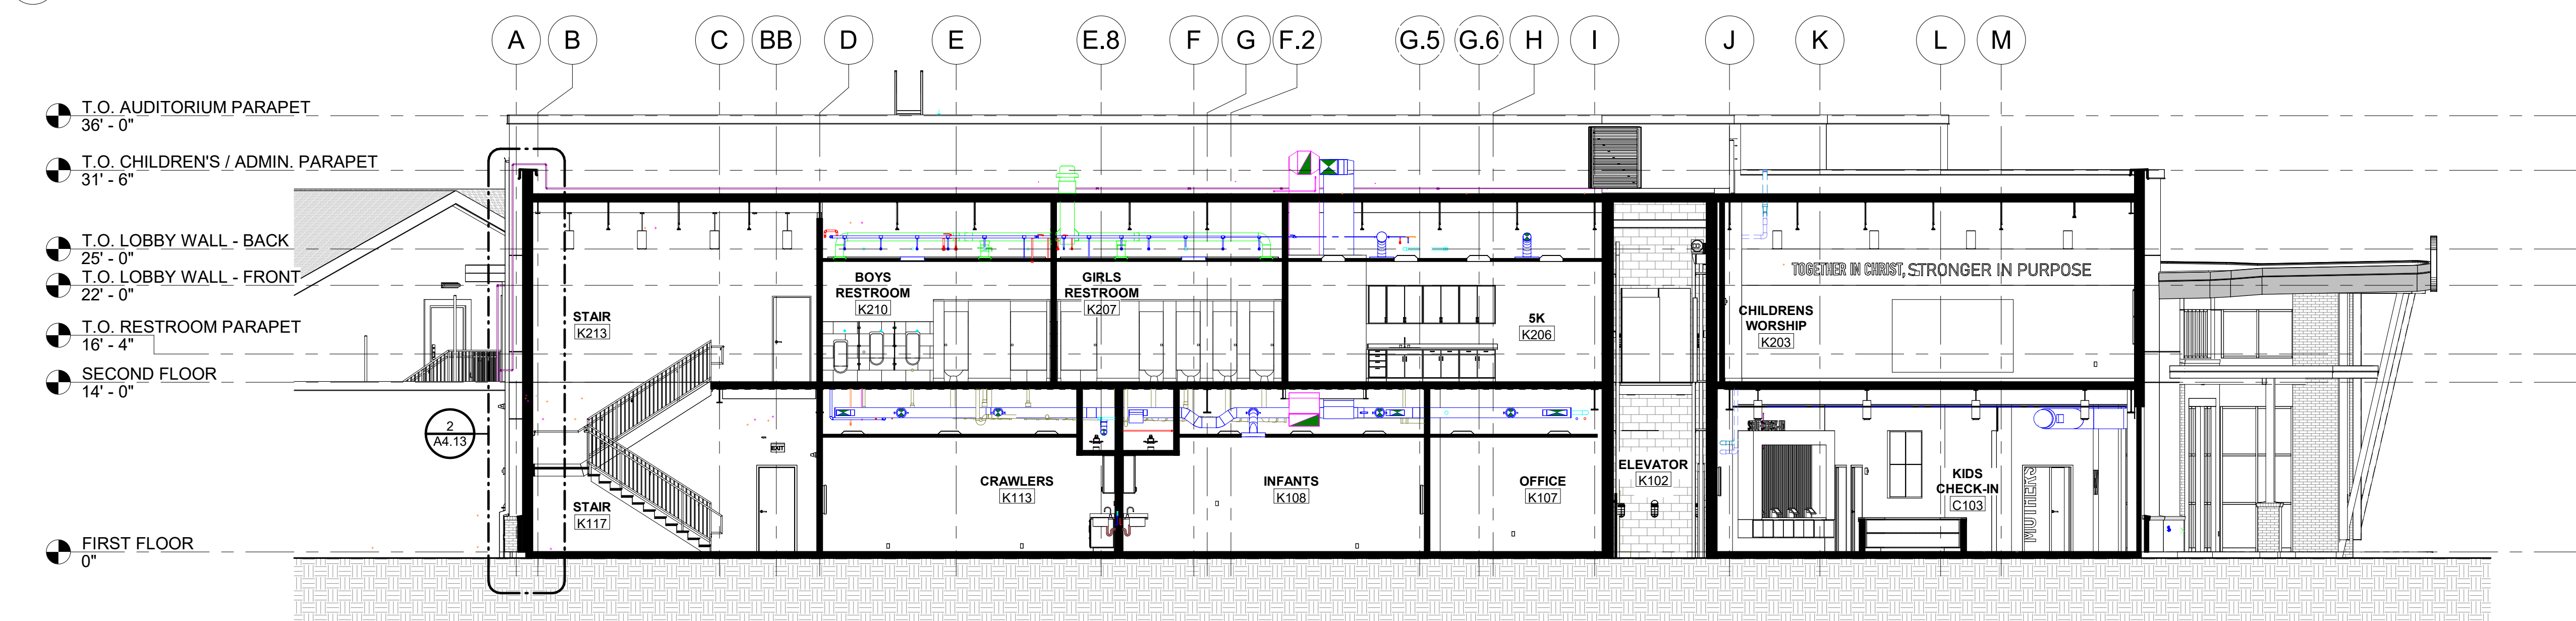

3 BUILDING SECTION FACING WEST 02
1/8" = 1'-0"

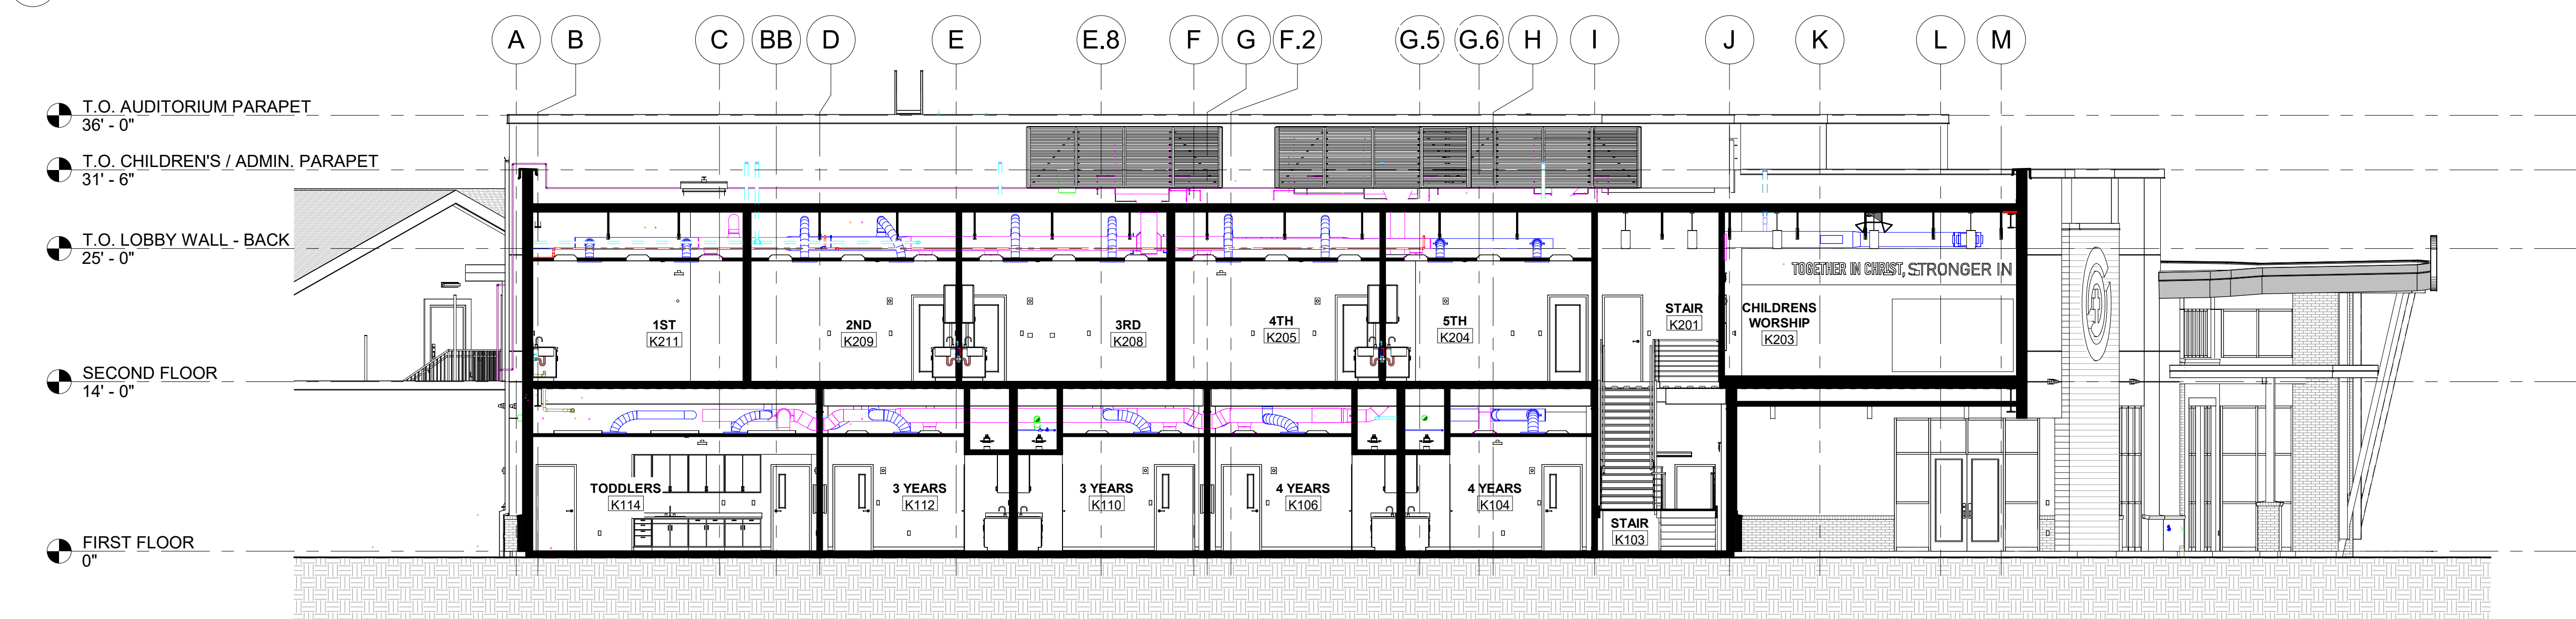

4 BUILDING SECTION FACING WEST 01
1/8" = 1'-0"