




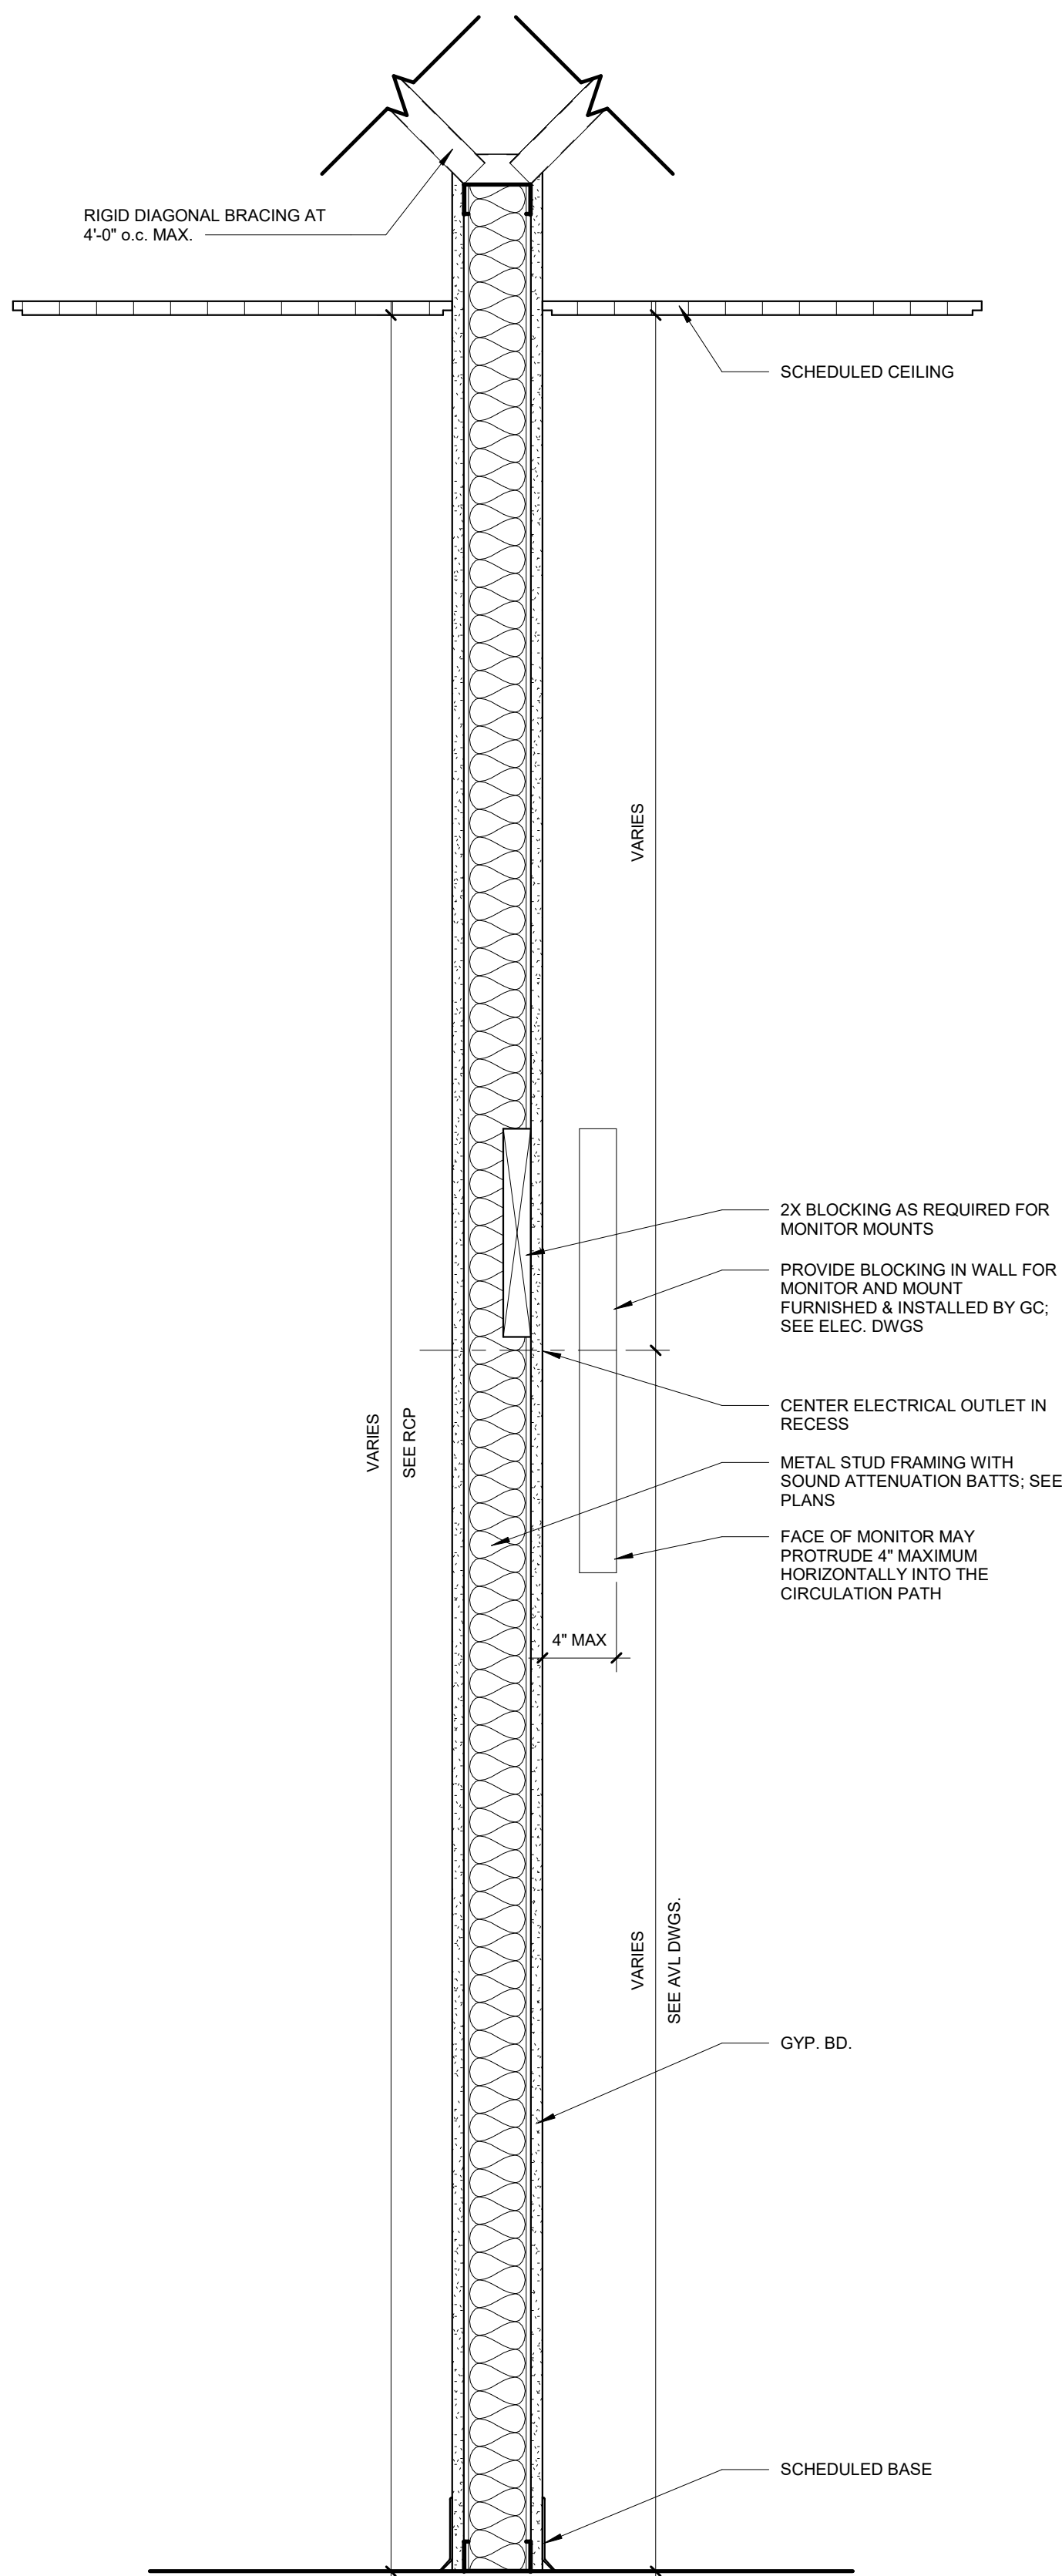

1 WALL SECTION - SURFACE MOUNTED TV
1 1/2" = 1'-0"

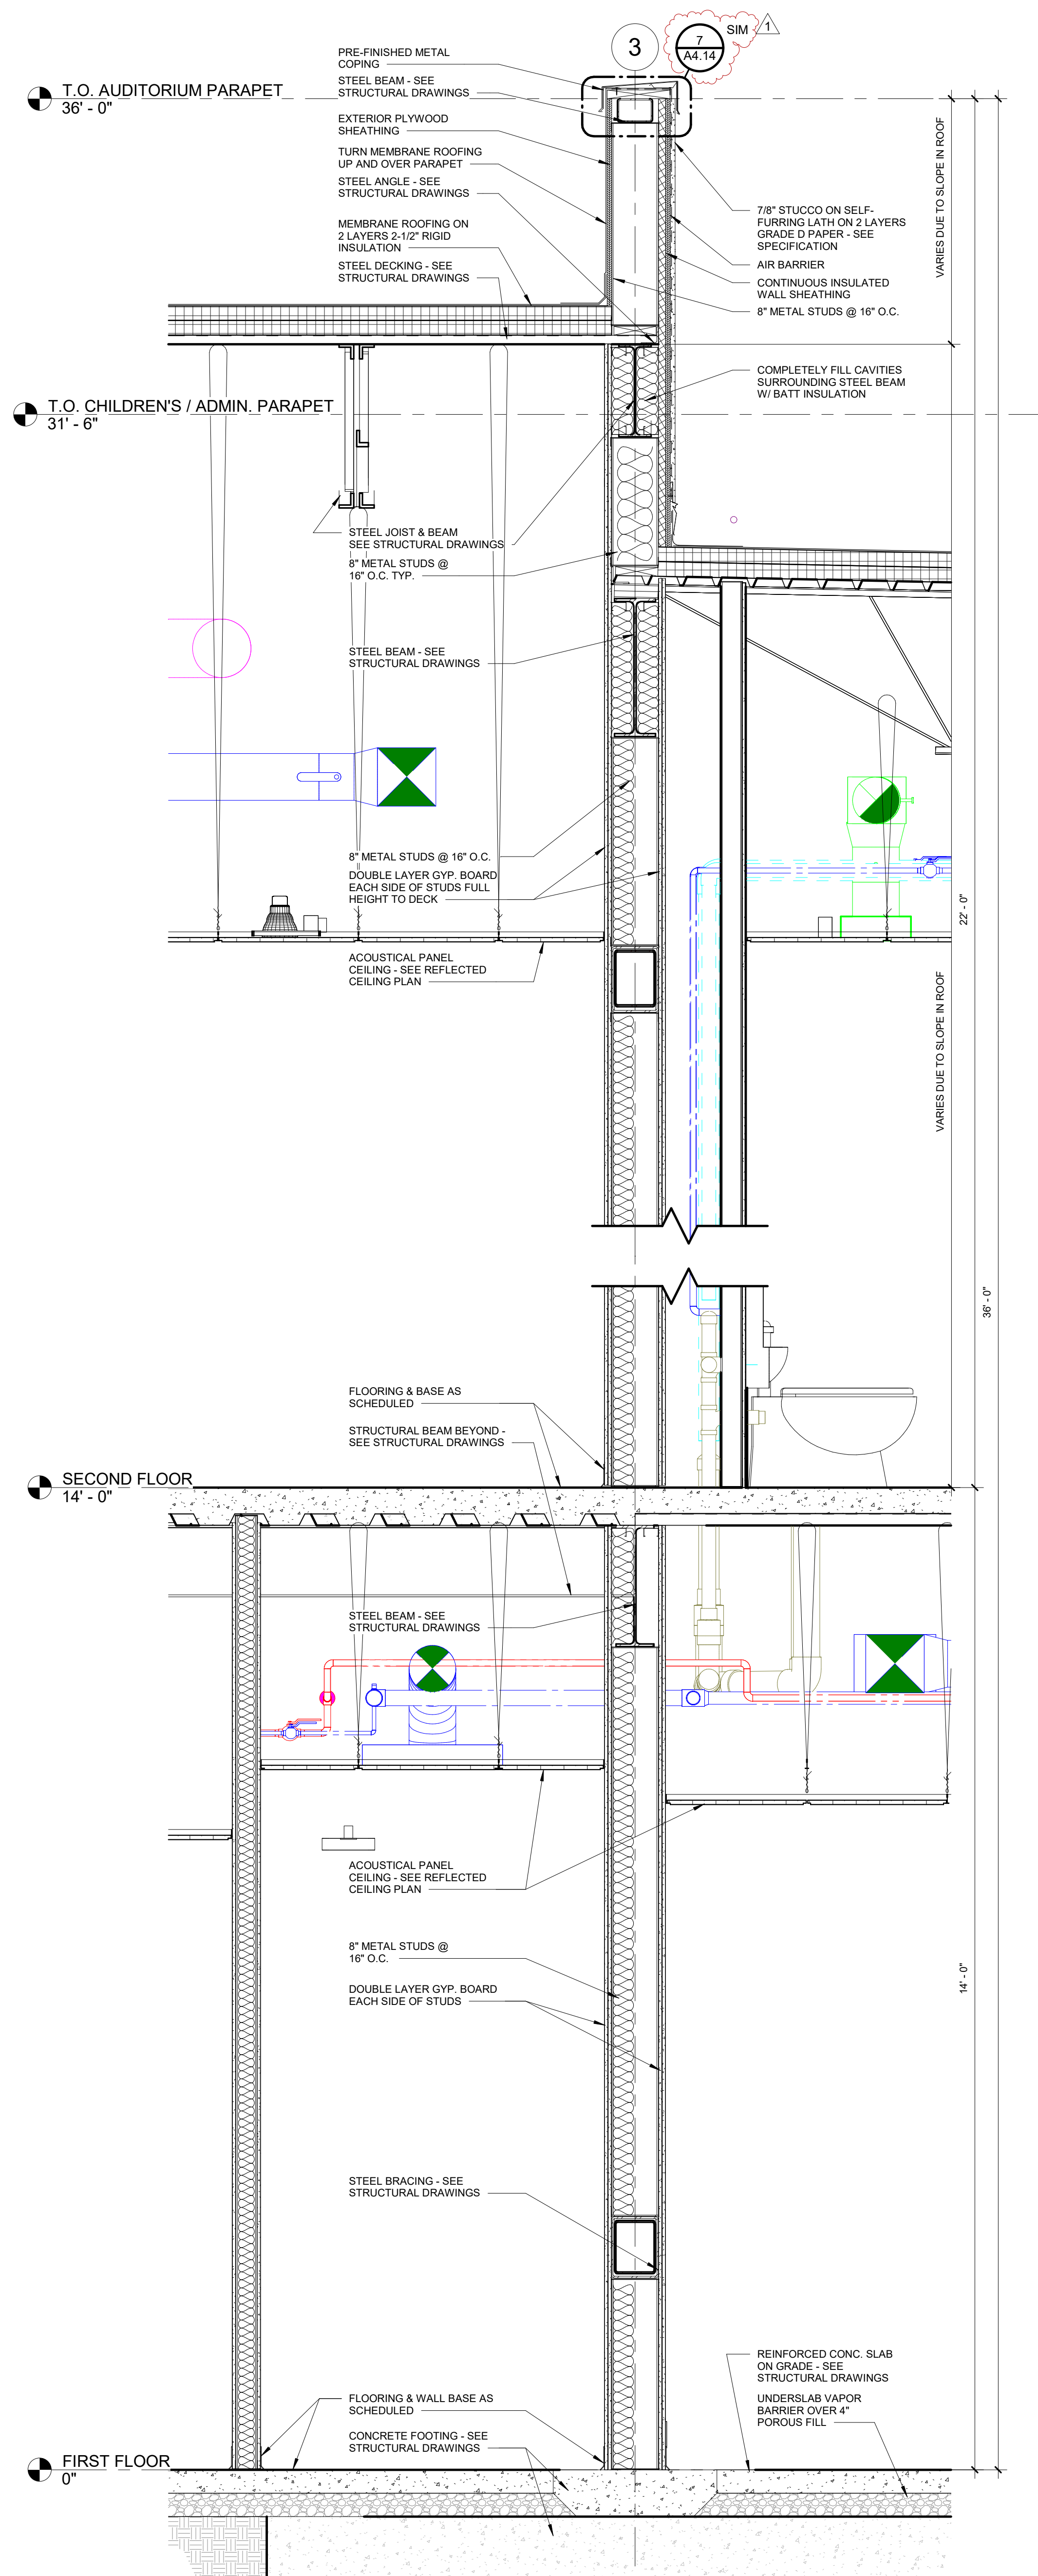

2 INTERIOR WALL SECTION AT EDUCATION BUILDING
3/4" = 1'-0"

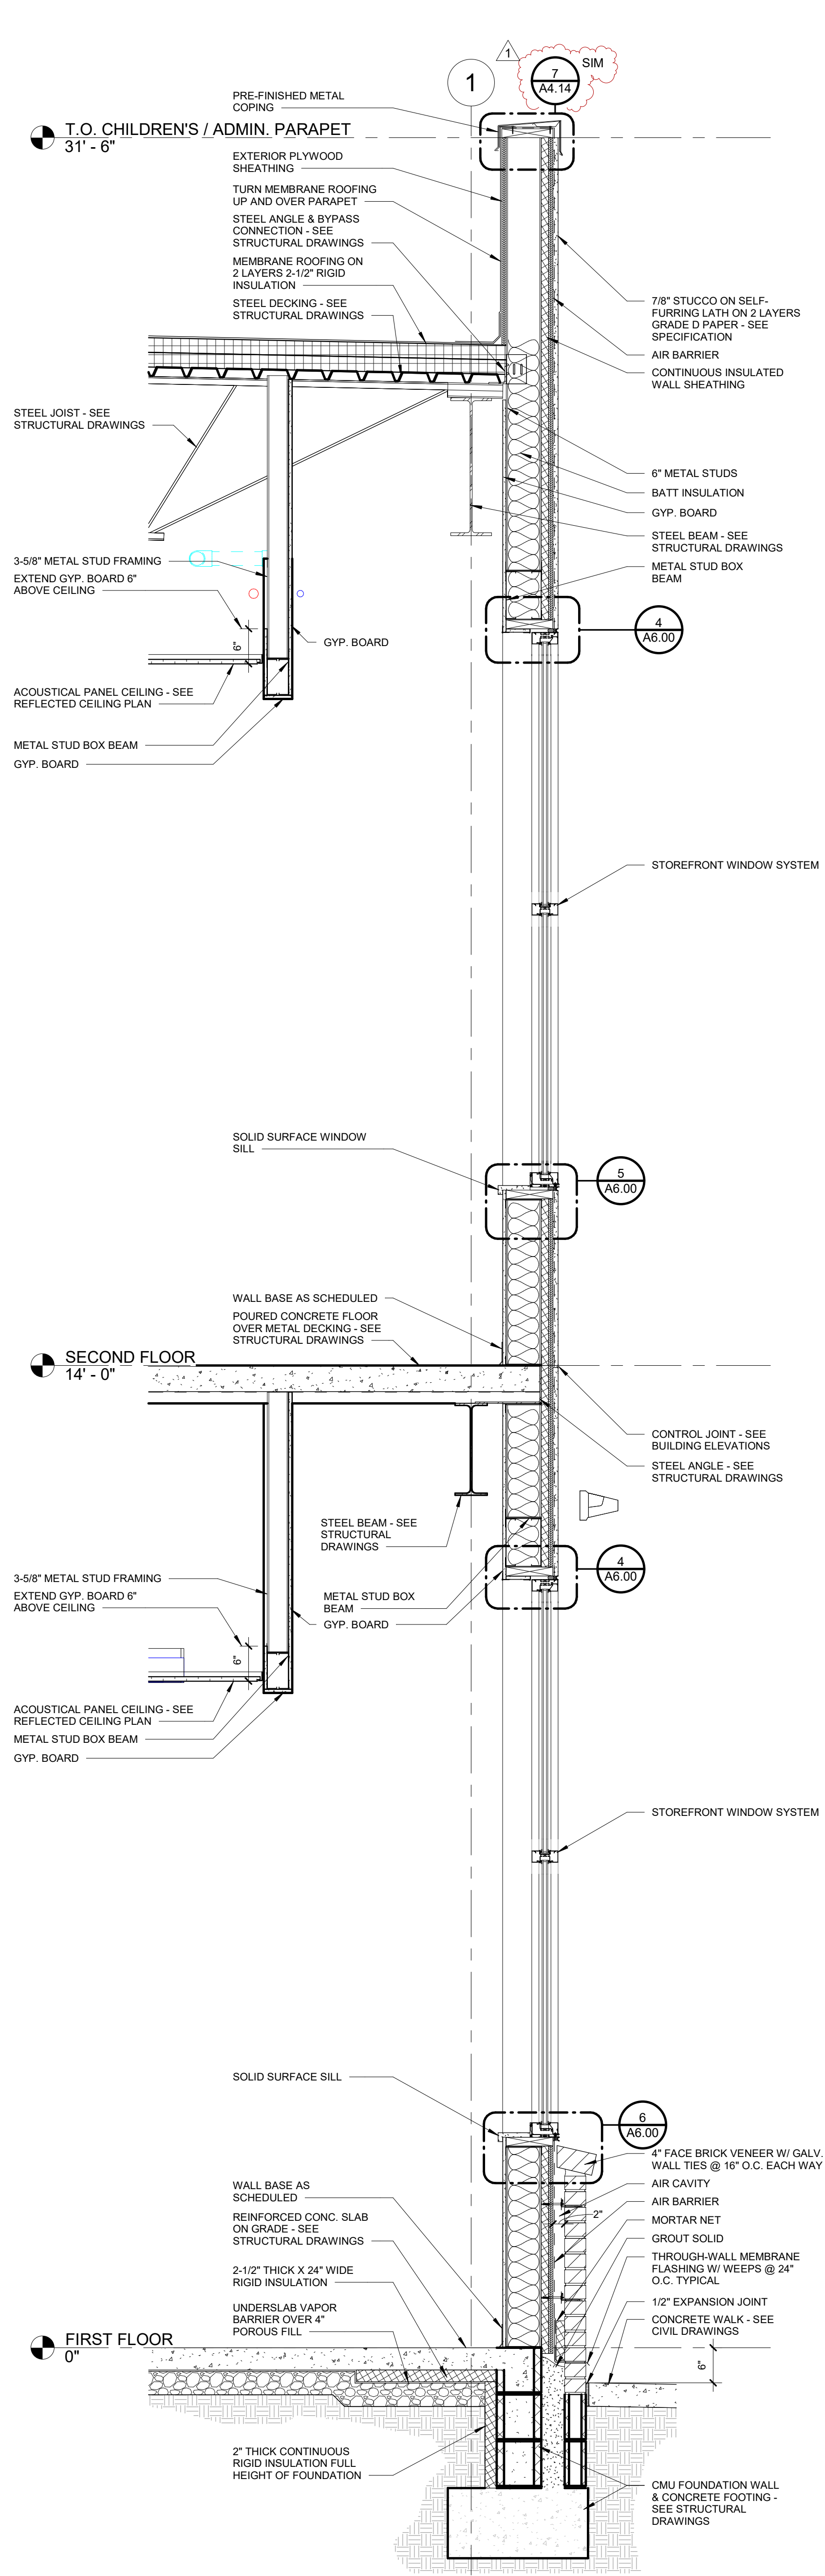

3 WALL SECTION @ EAST ELEVATION
3/4" = 1'-0"