


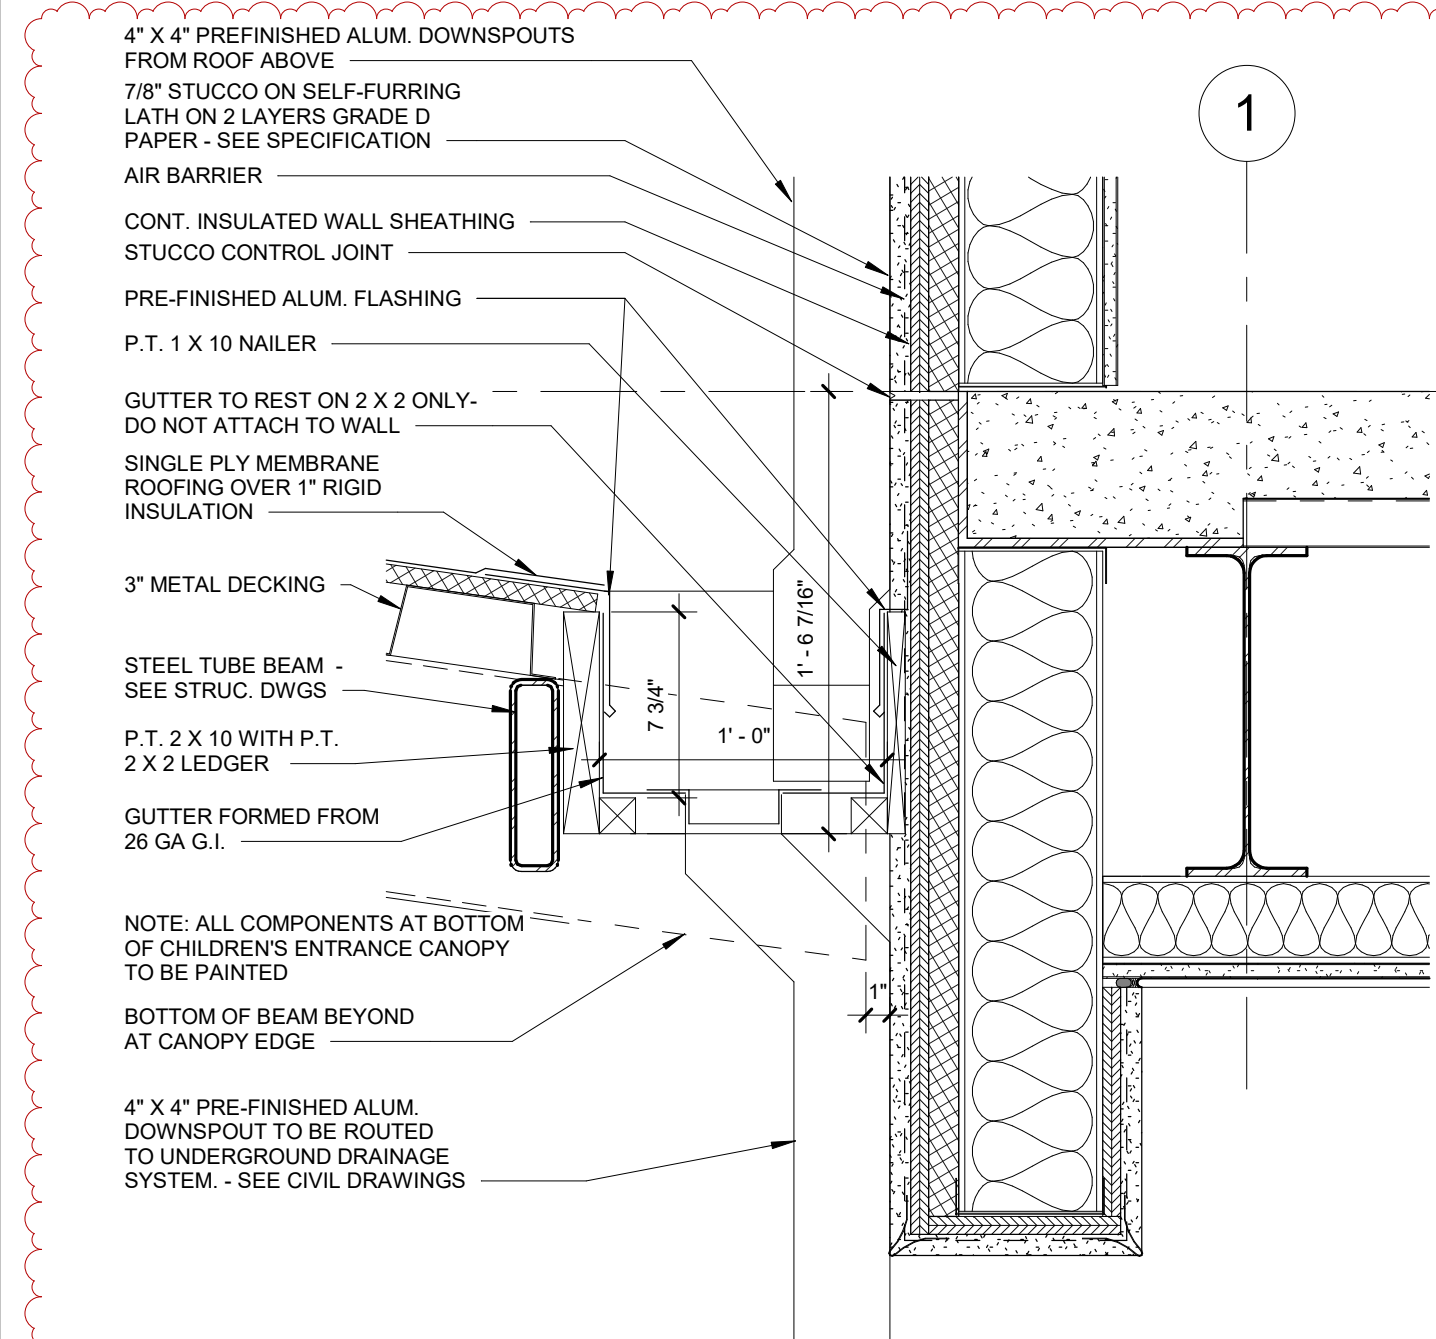
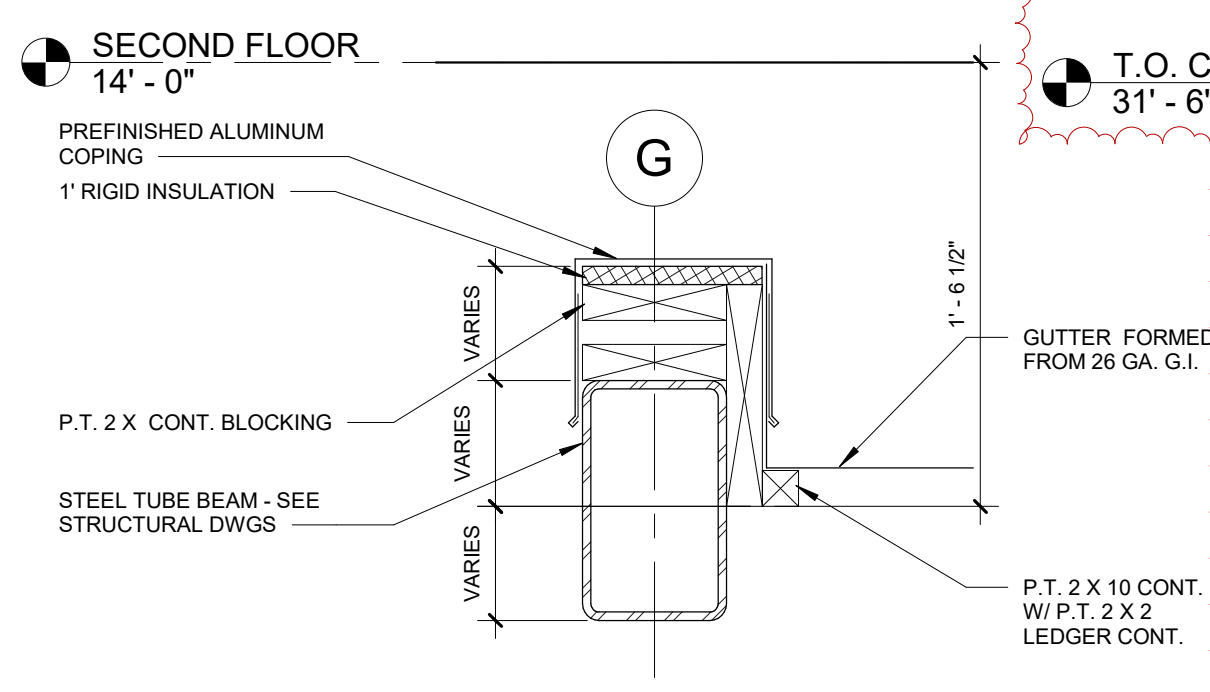
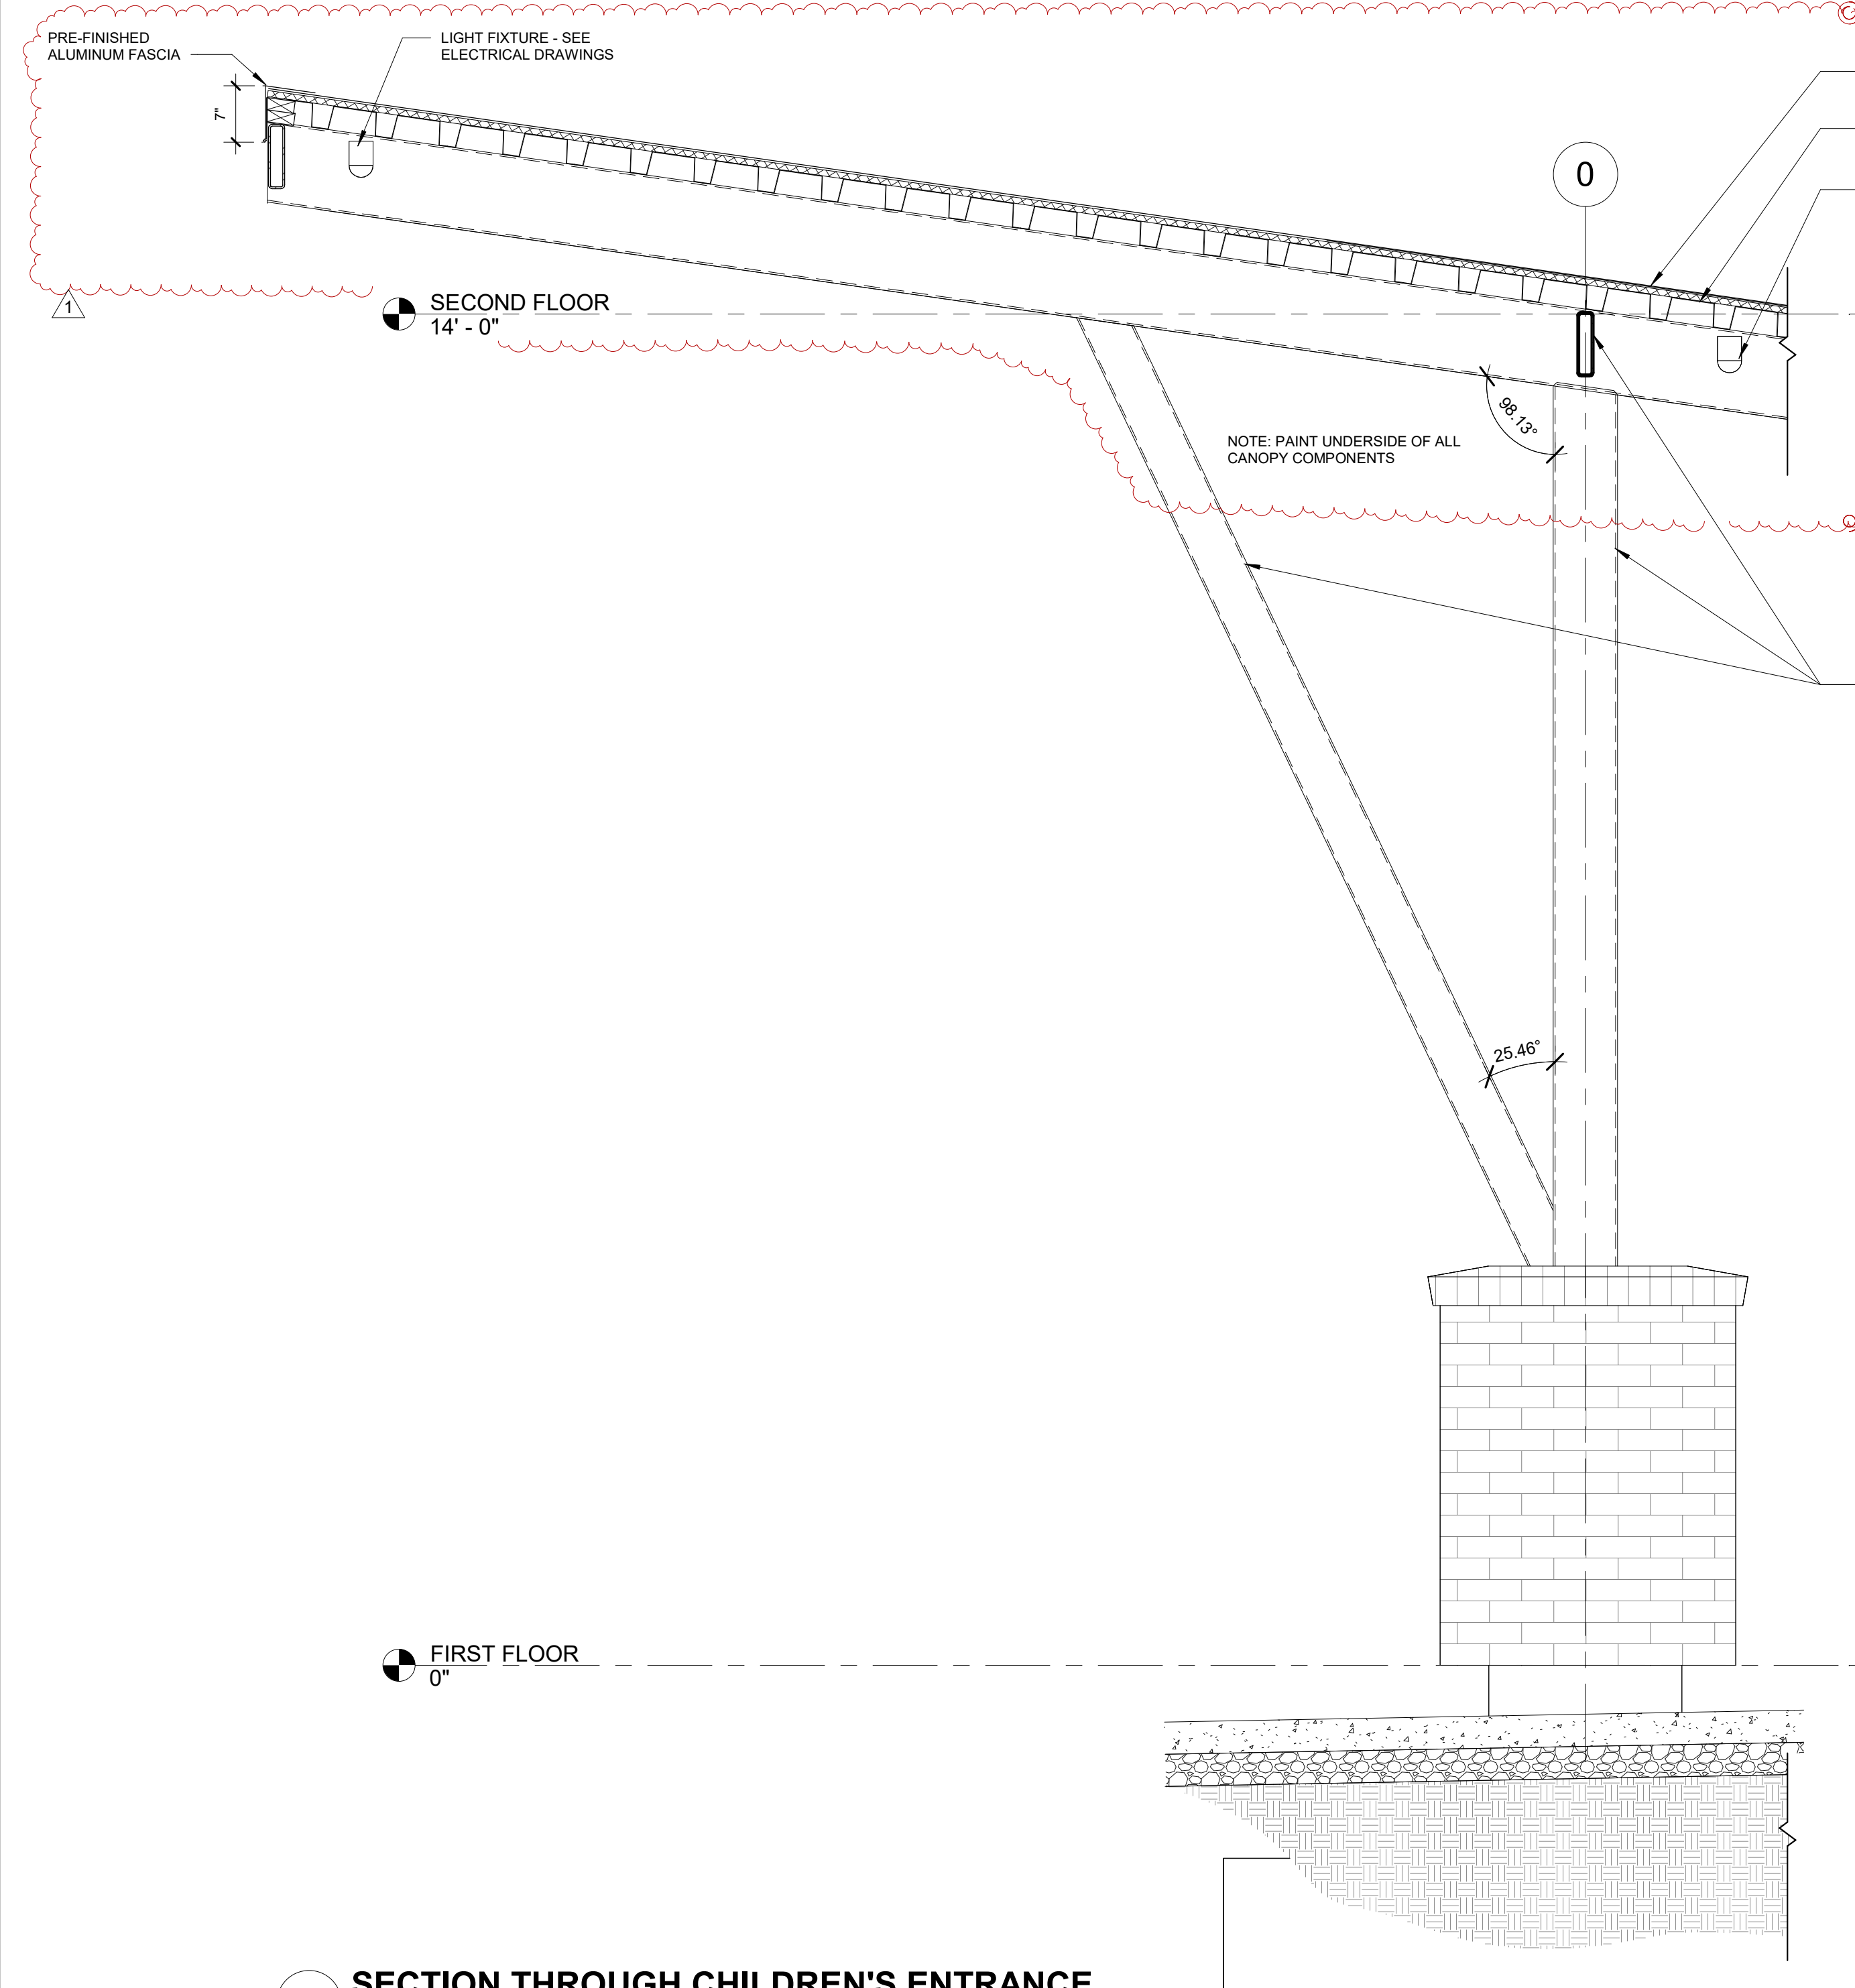


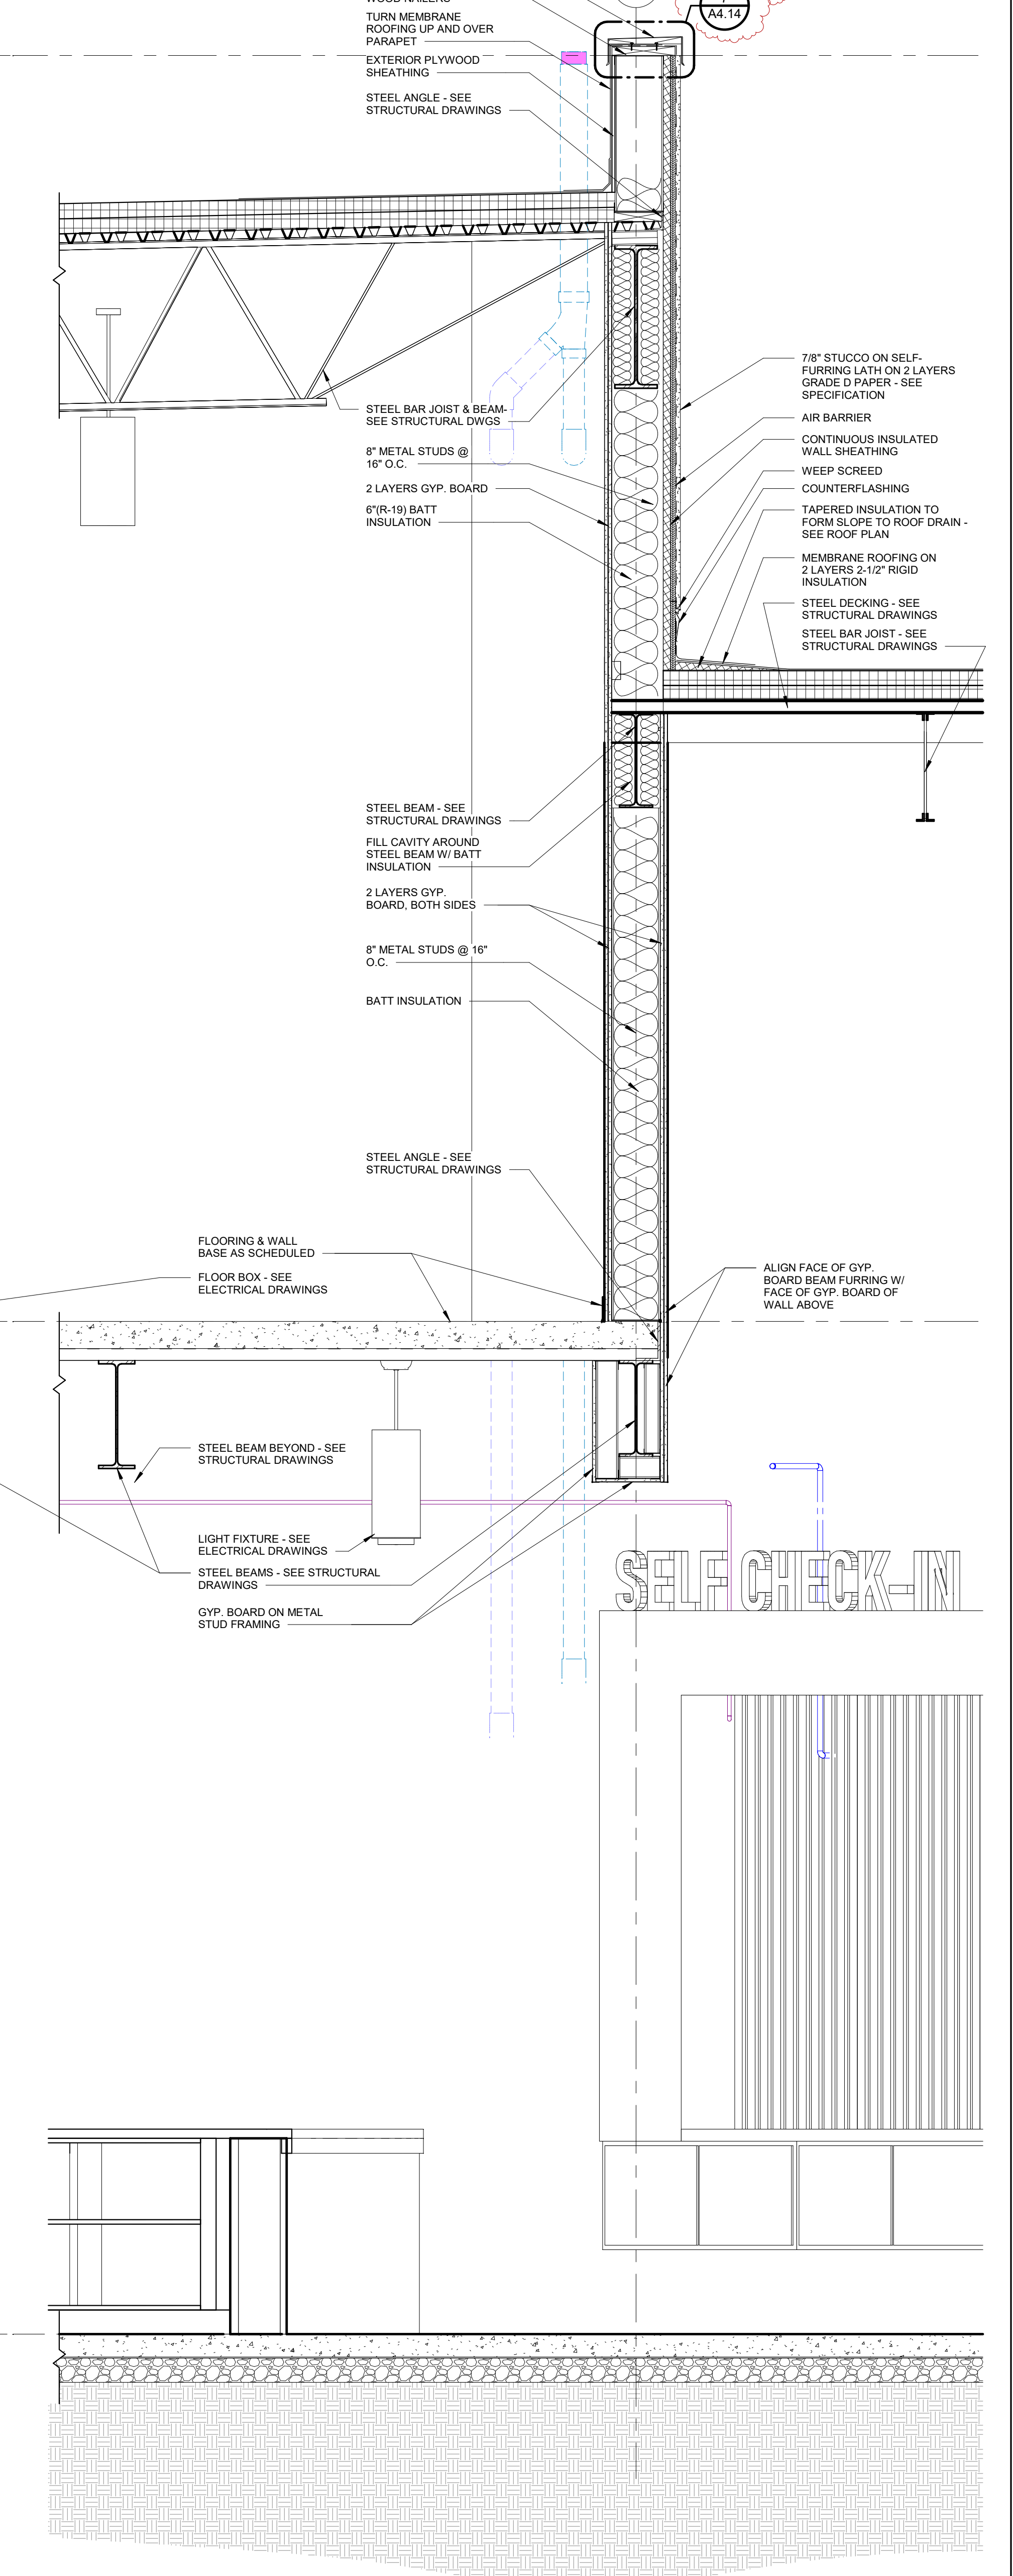

1 SECTION THROUGH CANOPY GUTTER @ STUCCO WALL
1 1/2" = 1'-0"

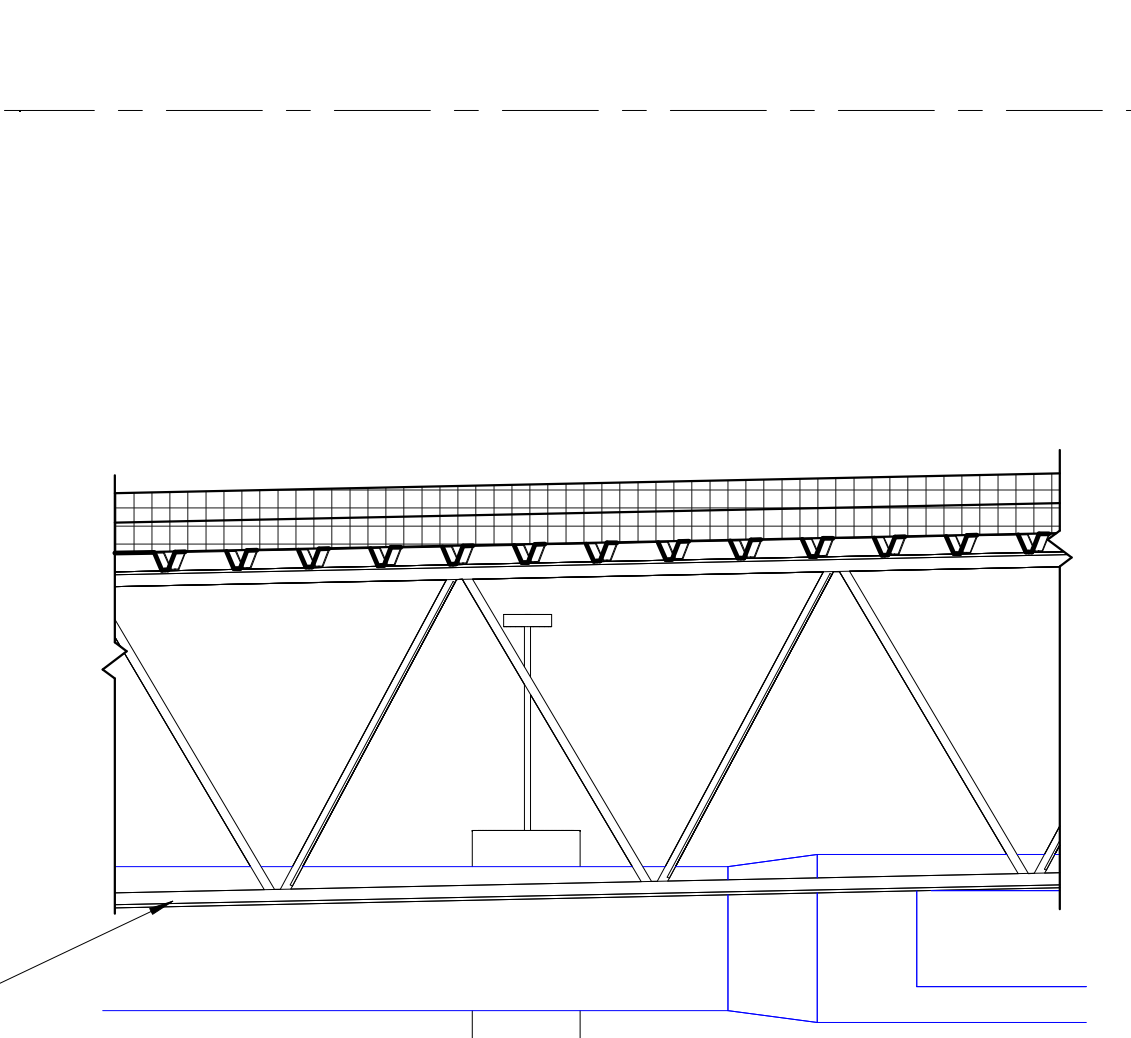

2 CHILDREN'S ENTRANCE FRAMING DTL.
1 1/2" = 1'-0"

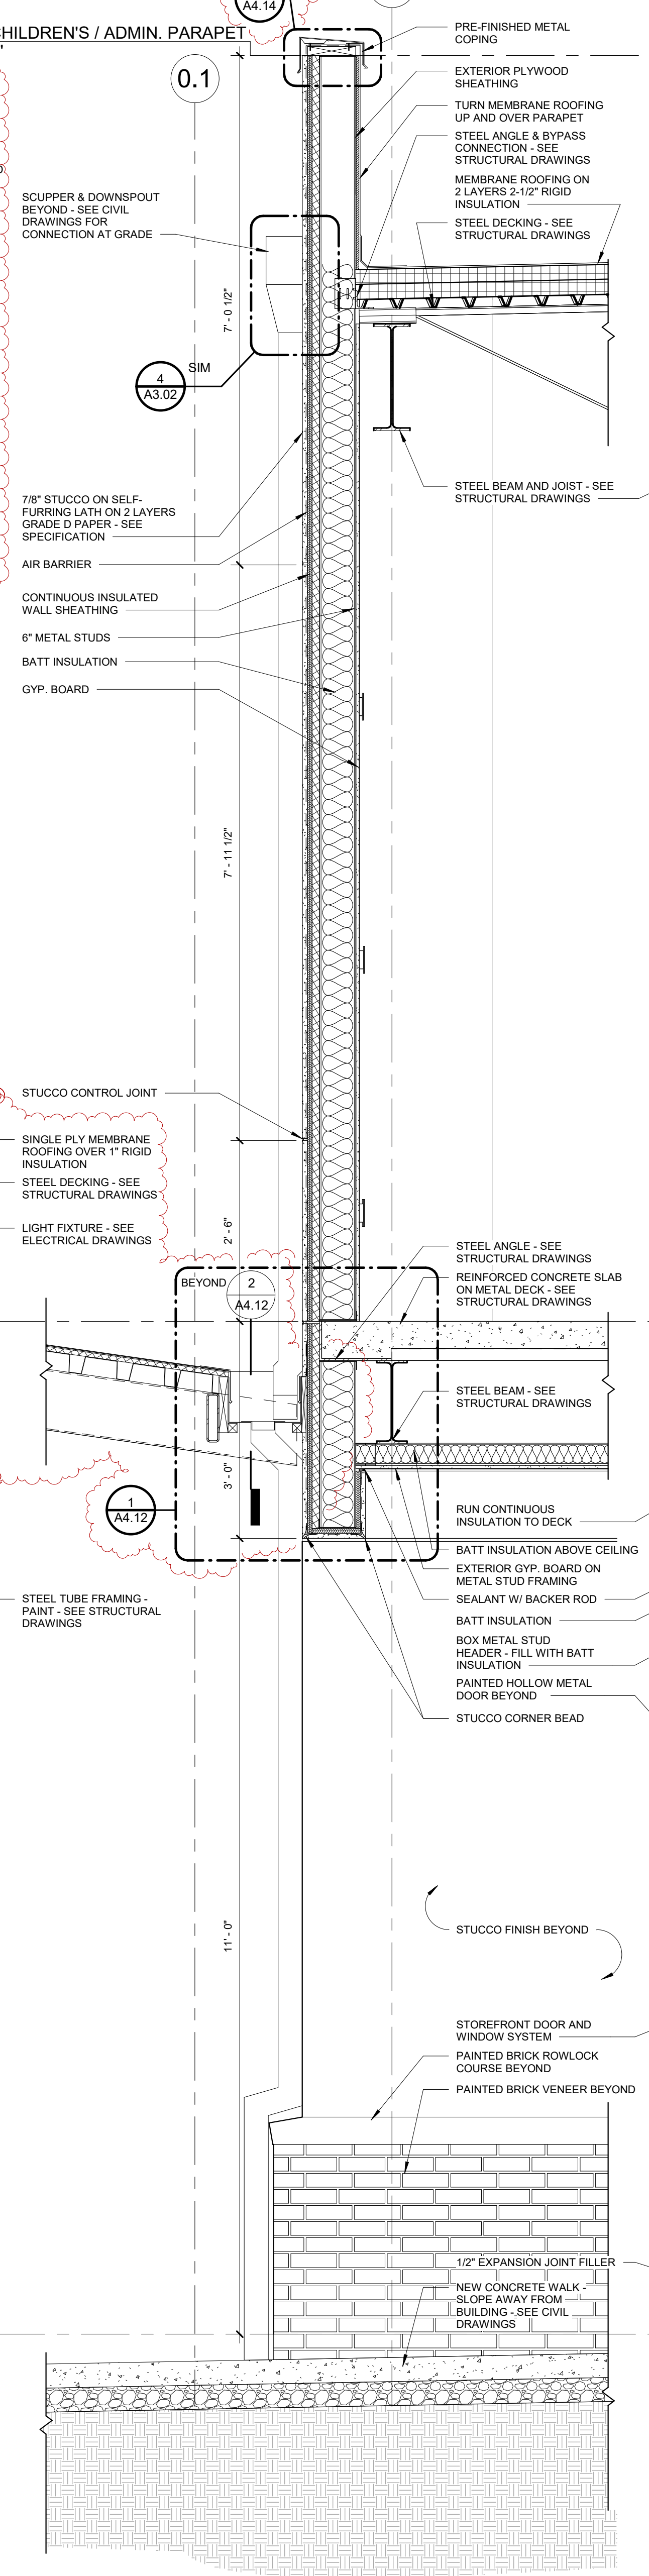

3 SECTION THROUGH CHILDREN'S ENTRANCE
3/4" = 1'-0"

LIVE

design group

architecture
interior design

3117 2nd Avenue South Birmingham, AL 35203
p 205.870.3090
www.LIVEdesigngroup.com

REGISTERED ARCHITECT

CRAIG A. KRAWCZYK

No. 100615

STATE OF ARKANSAS

CALVARY CHURCH

CALVARY CHURCH FACILITY ADDITION

BENTONVILLE, AR

Revisions

No.	Description	Date
1	Addendum 01	09/12/25

Project Number

21010

Date

08/12/2025

WALL SECTIONS

A4.12