
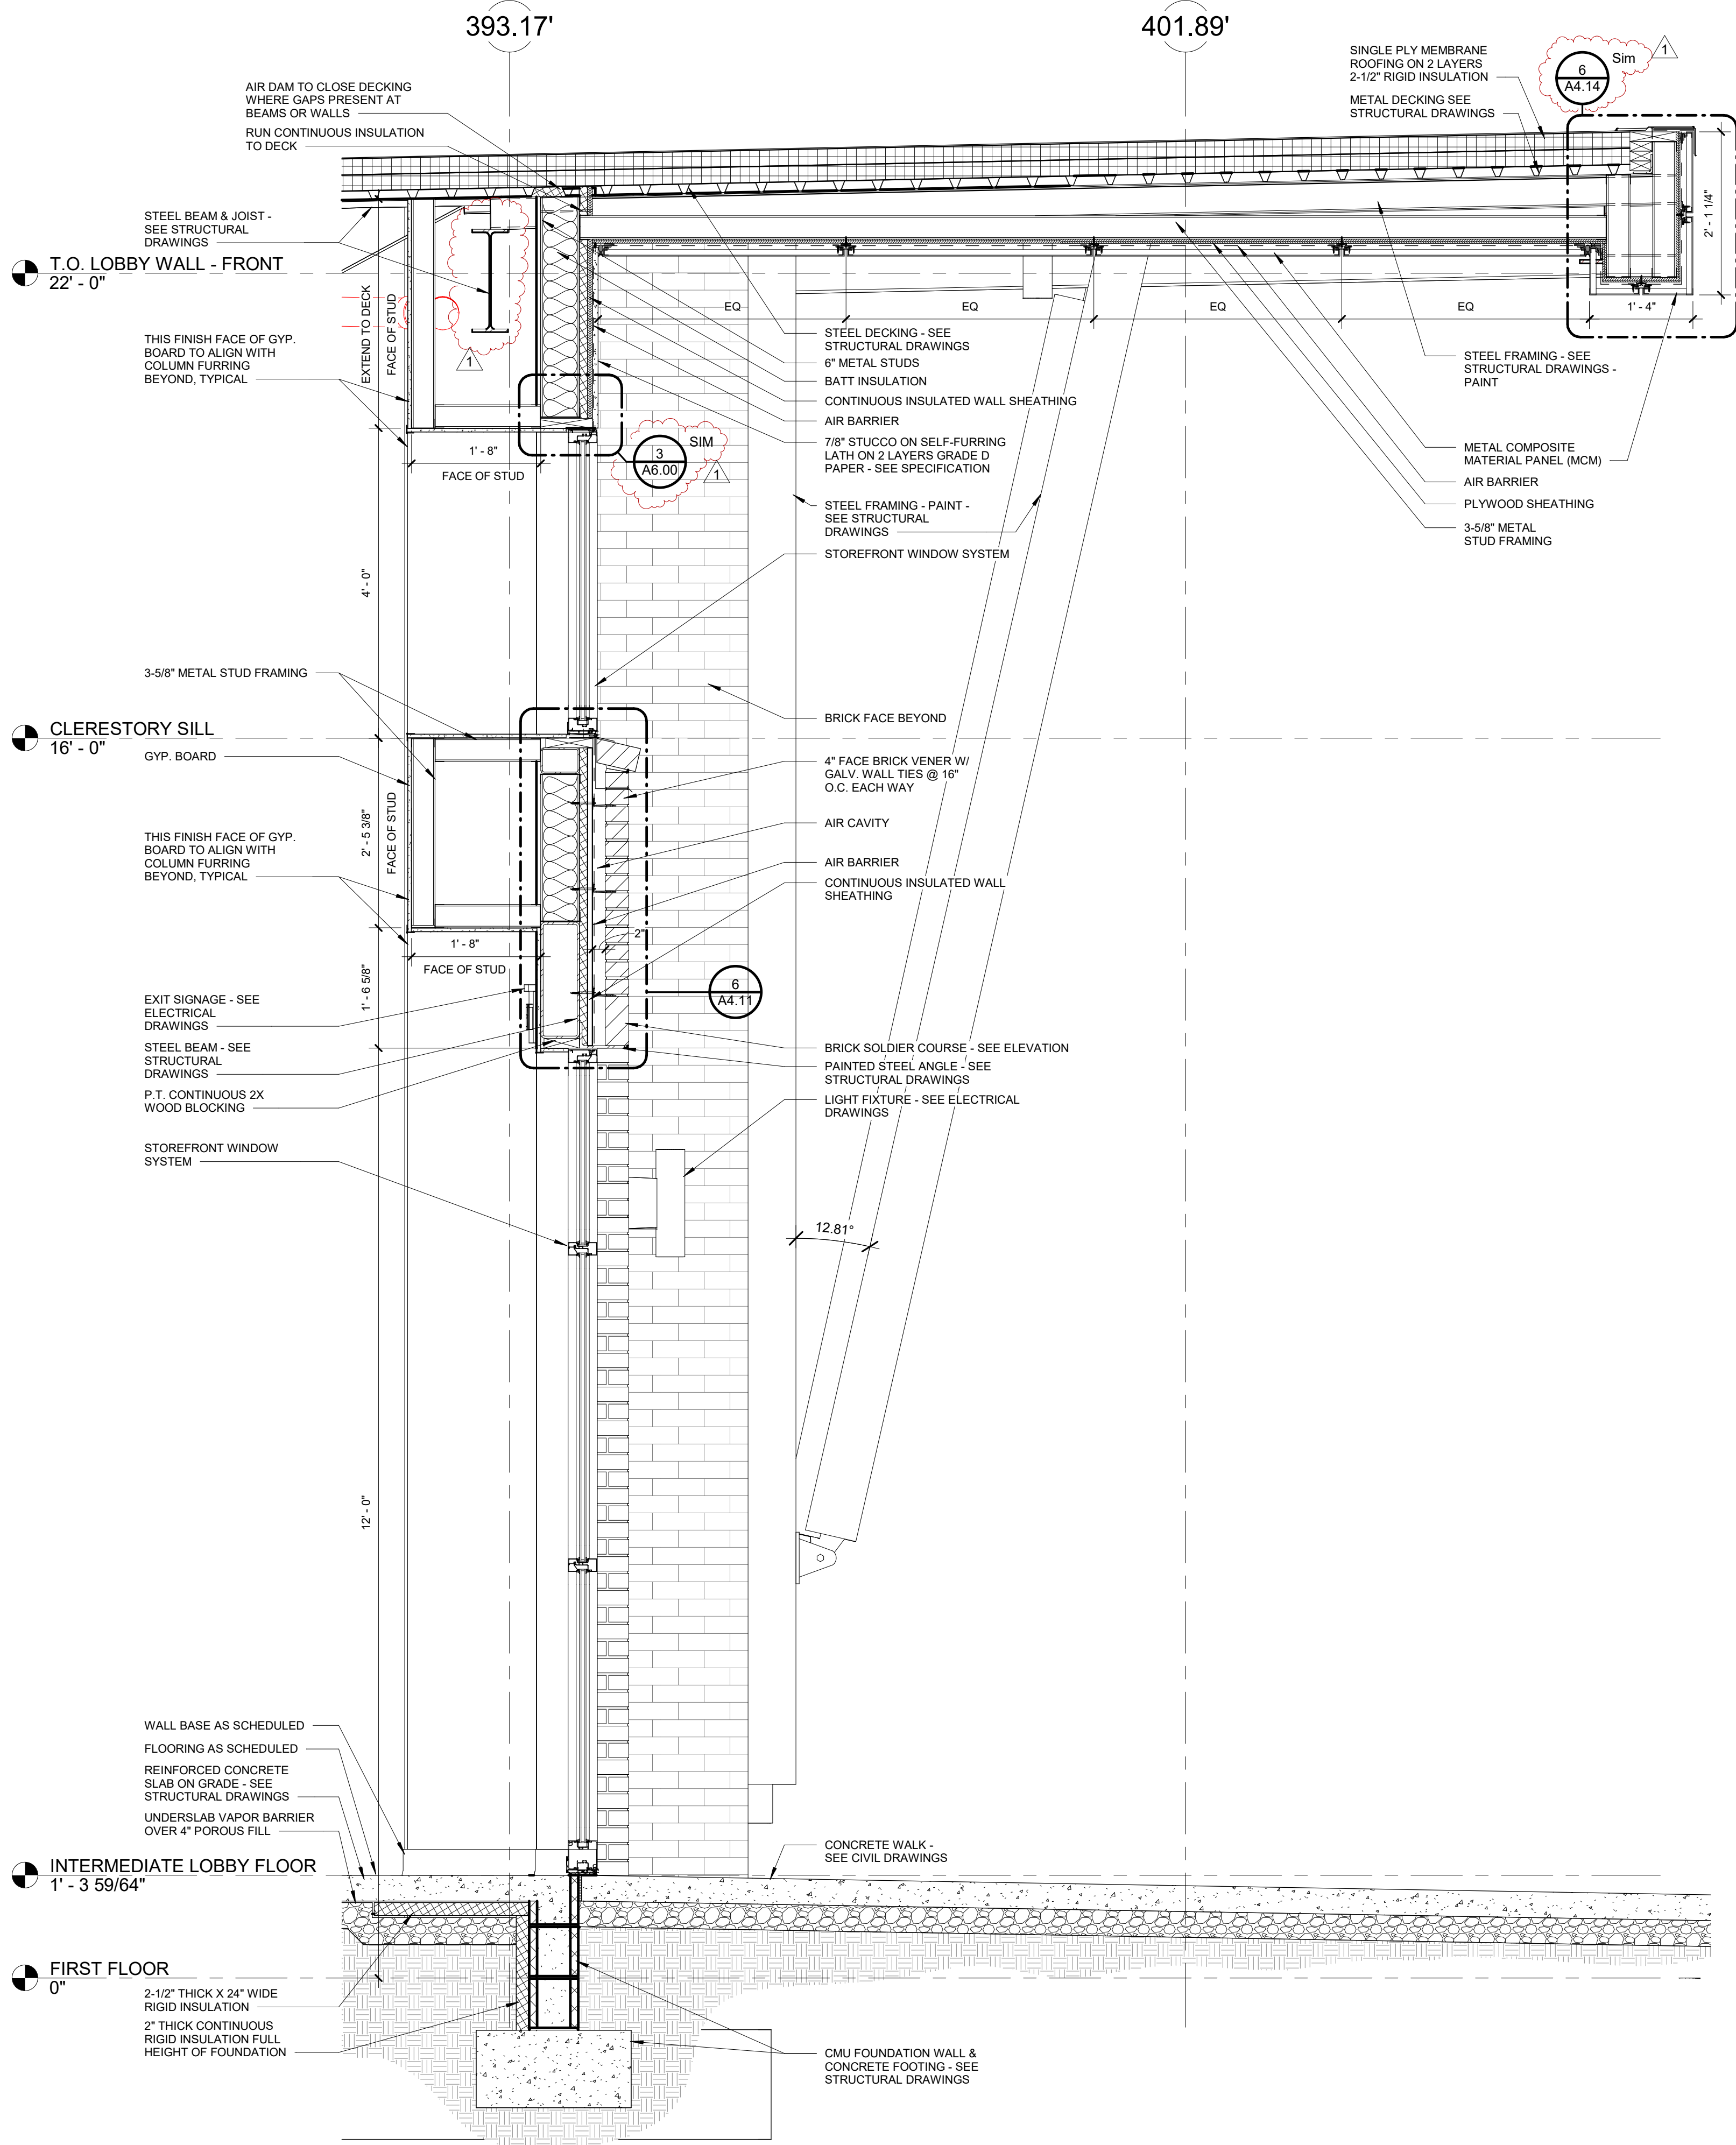
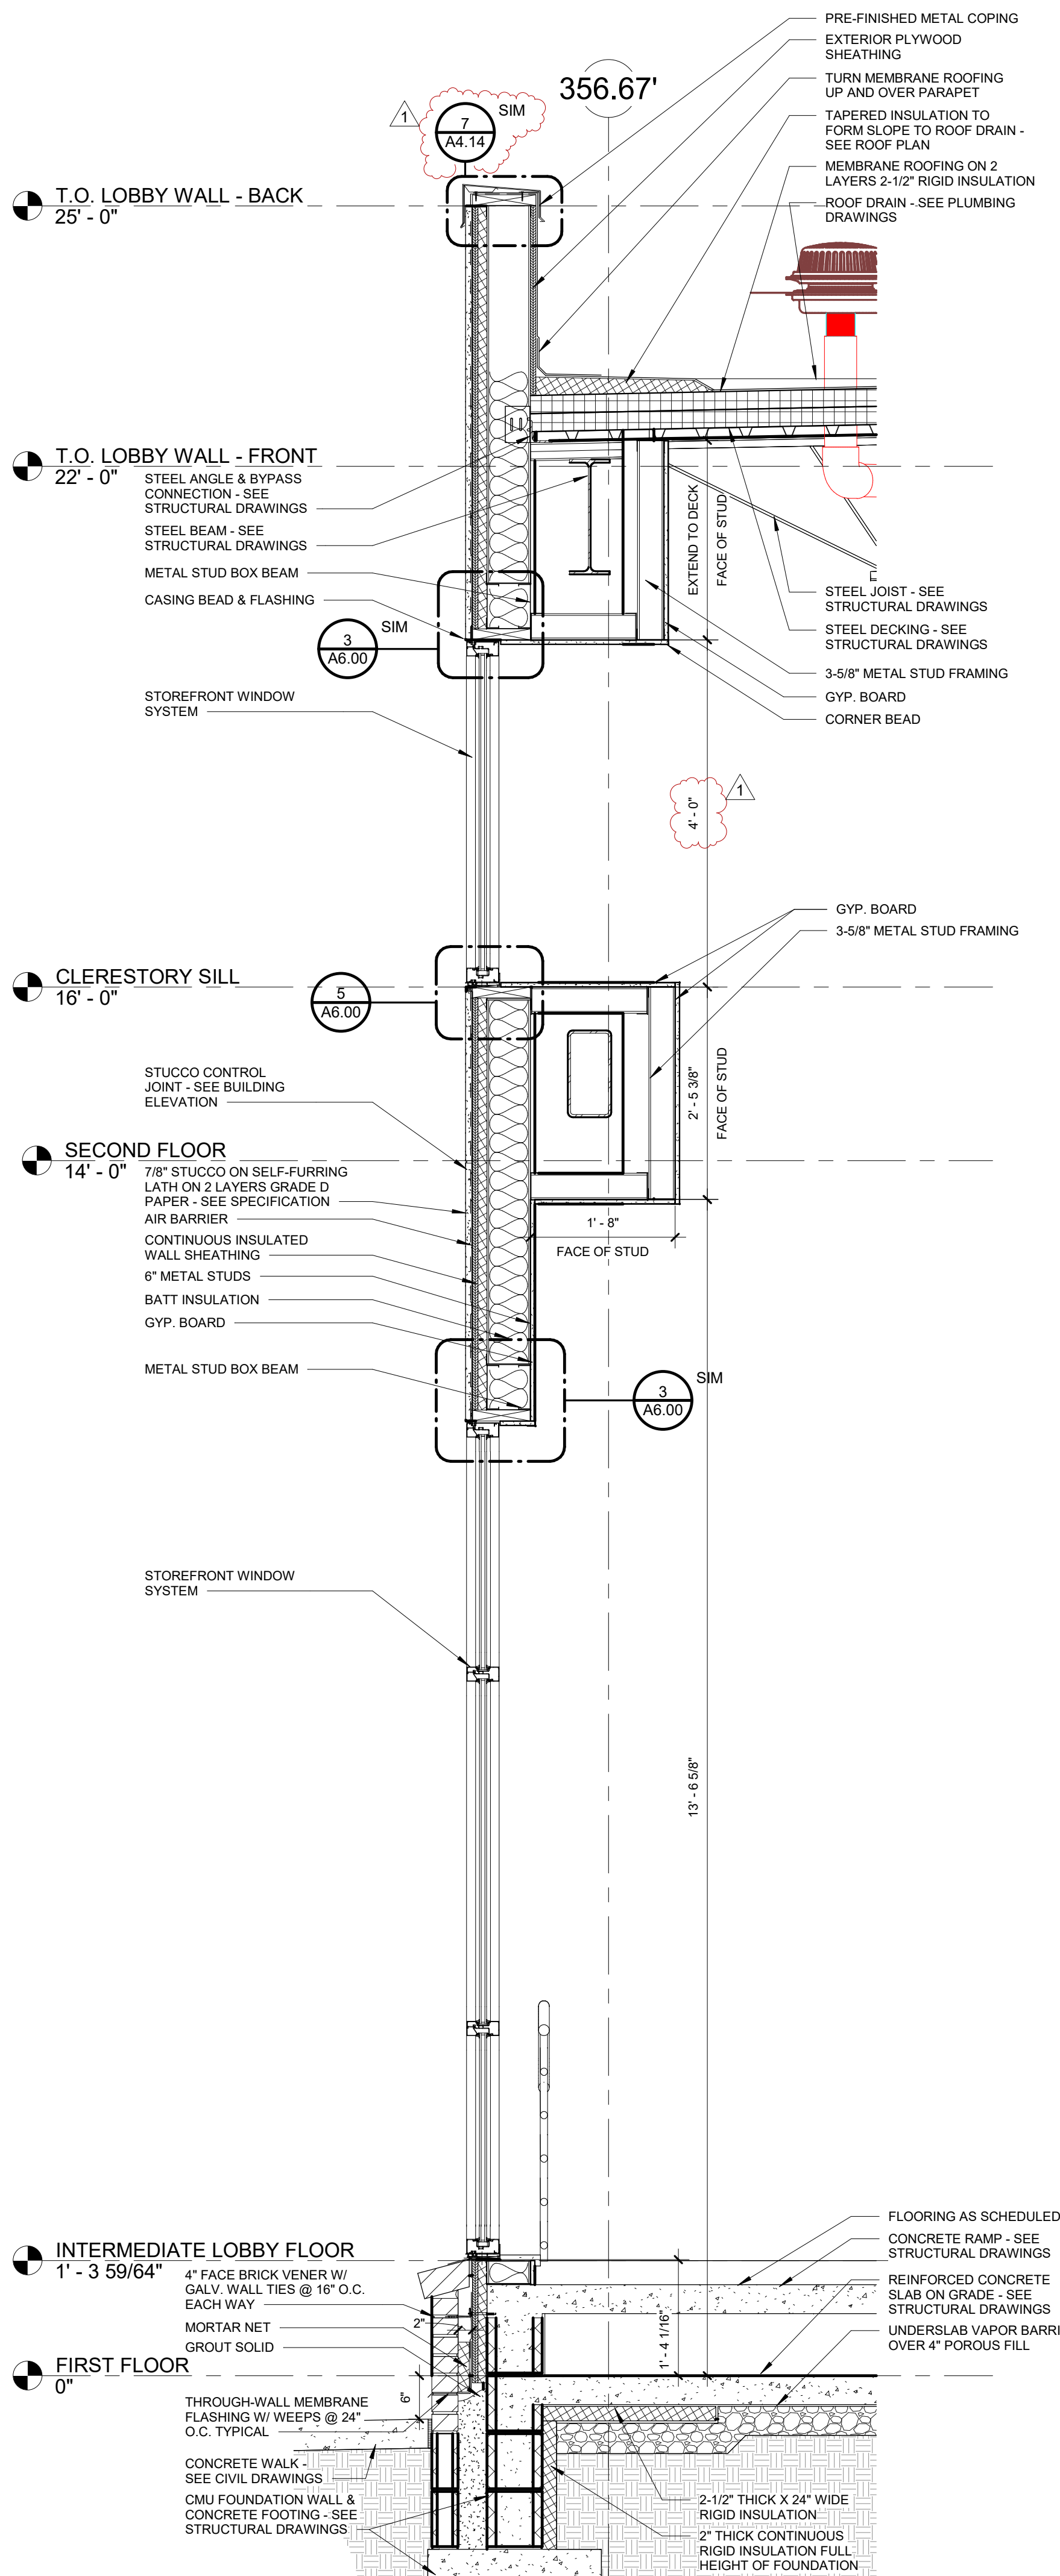


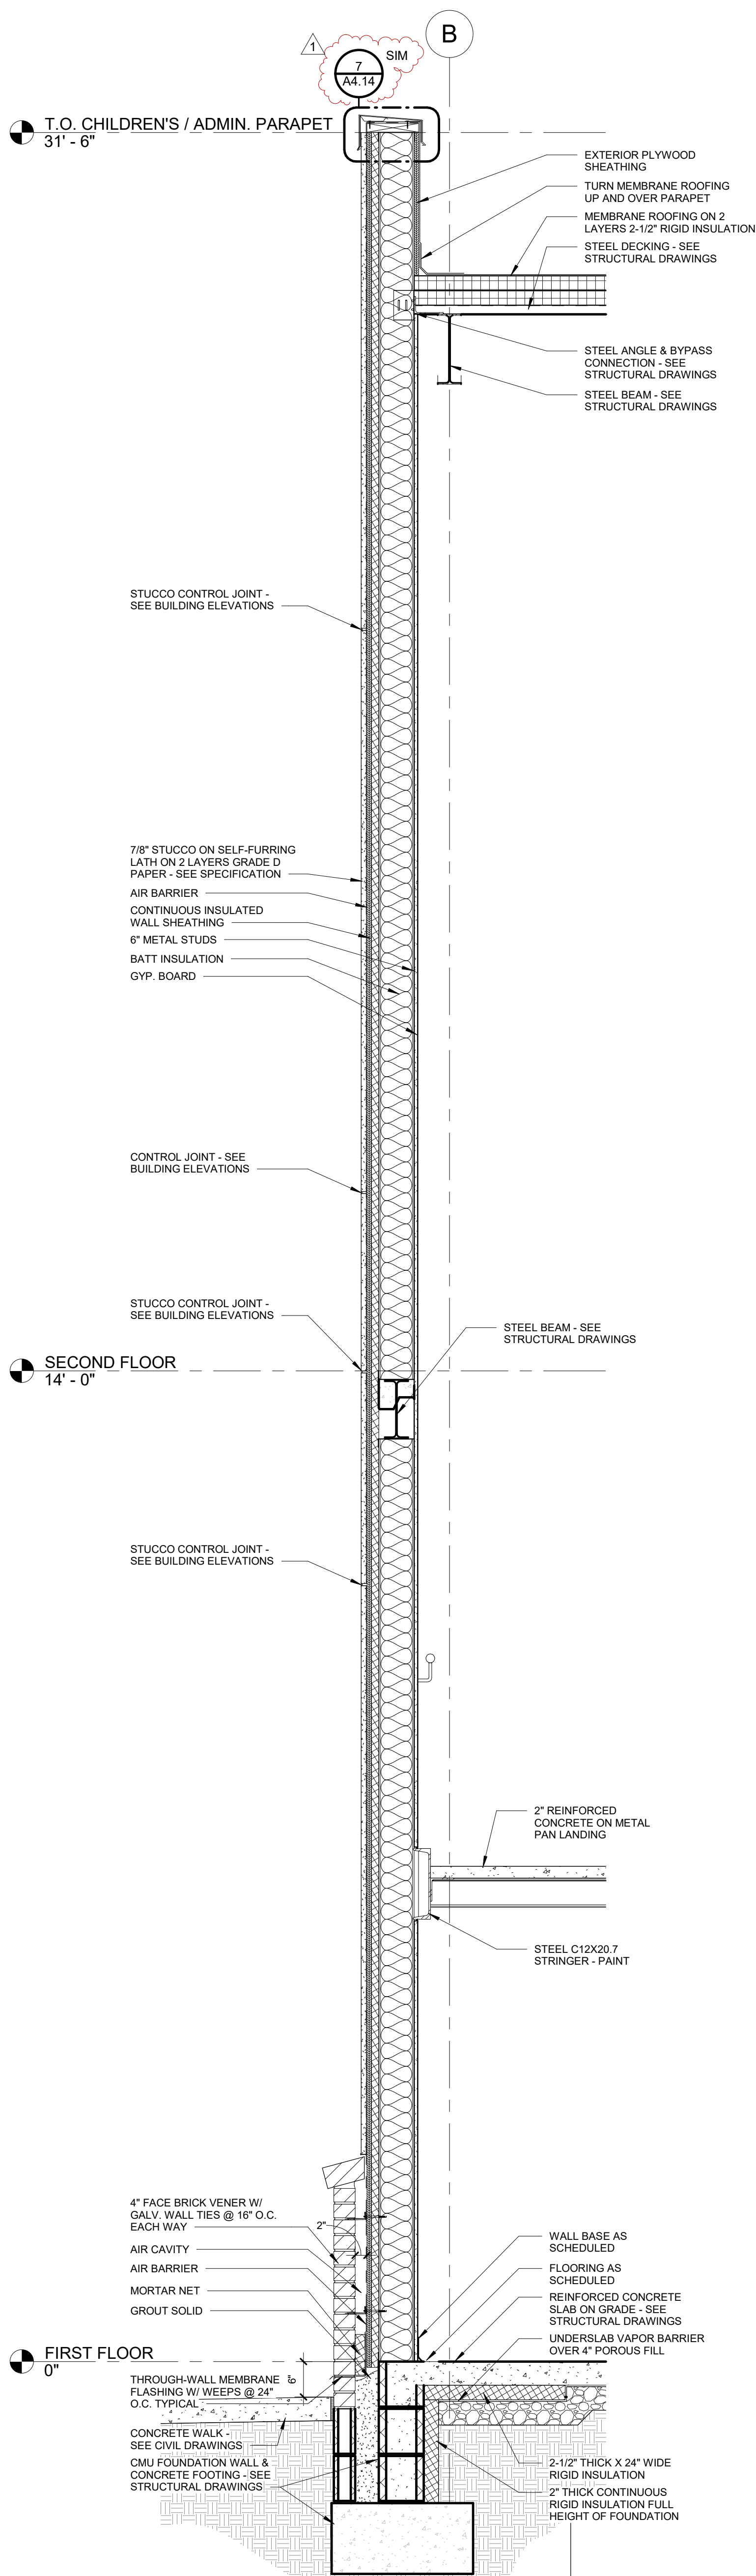

Revisions		
No.	Description	Date
1	Addendum 01	09/12/25