


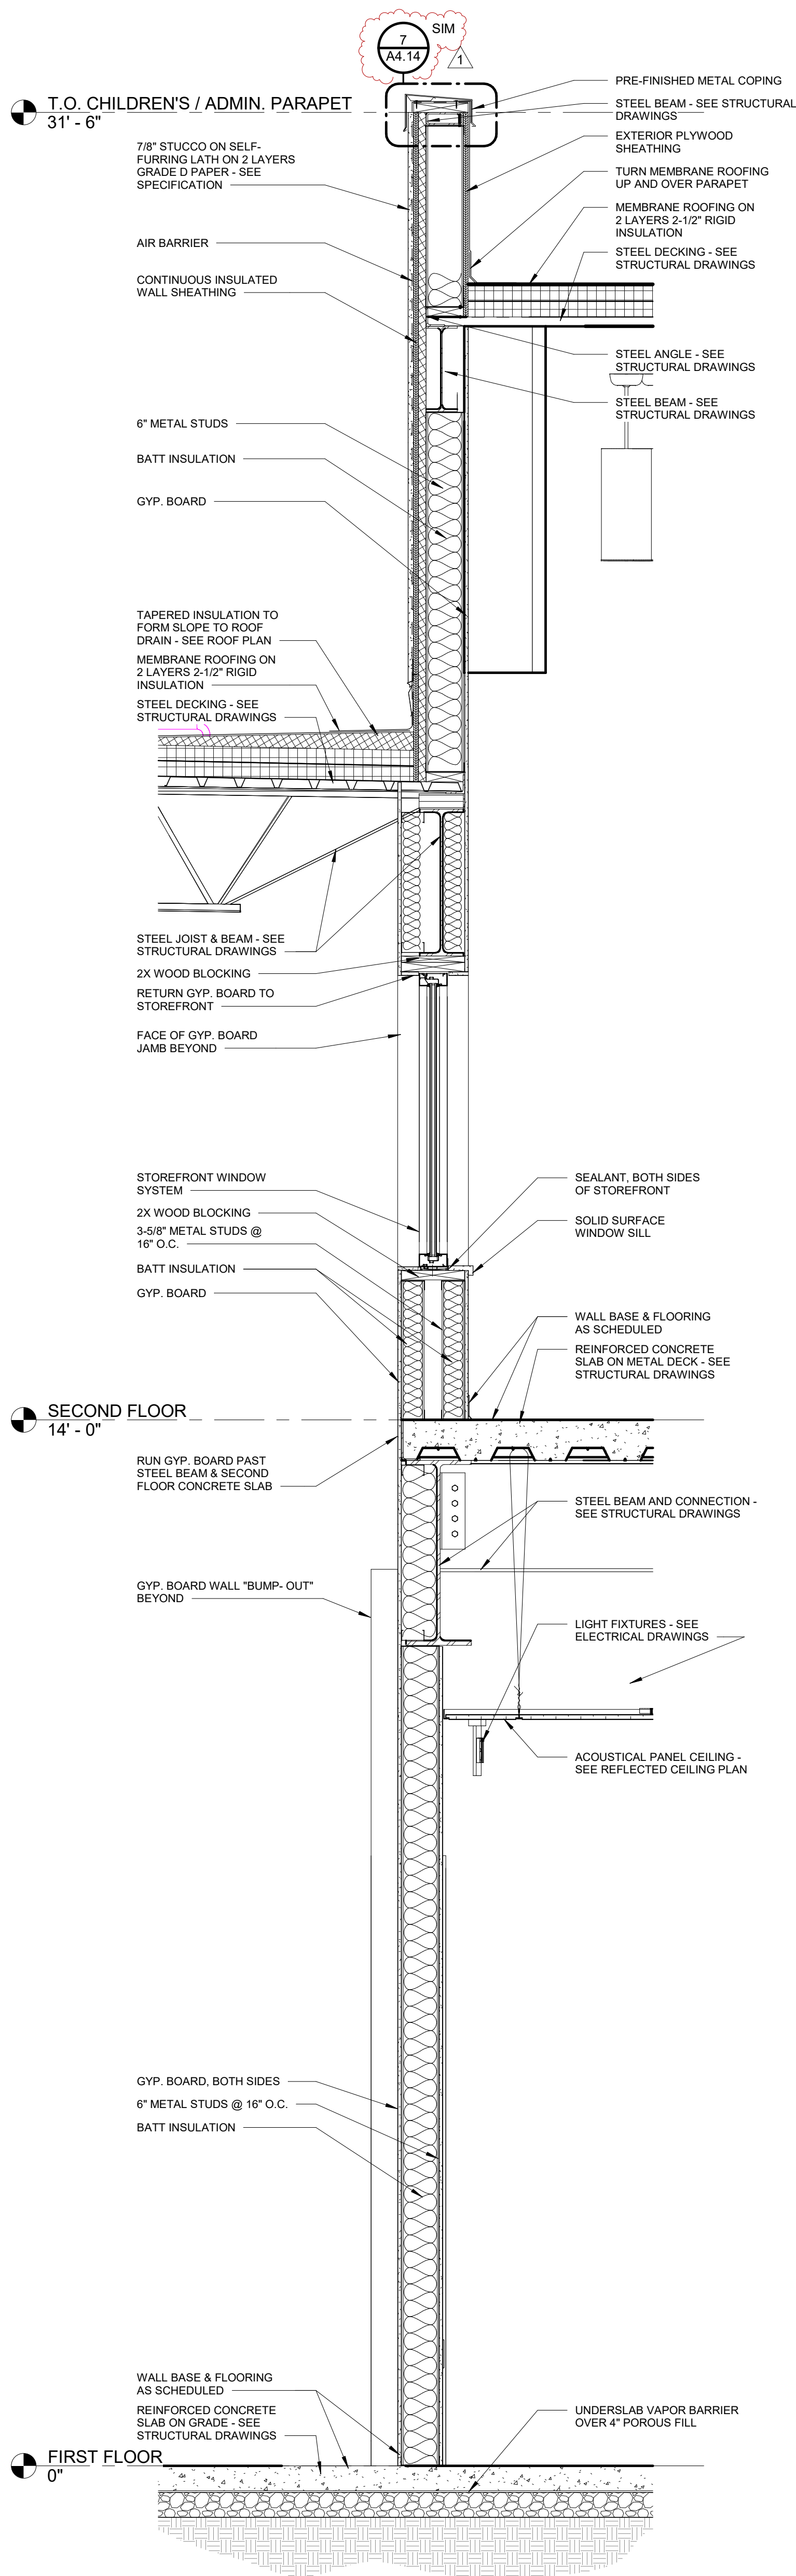

WALL SECTION @ 2ND FLOOR OFFICE
1
3/4" = 1'-0"

CALVARY CHURCH
CALVARY CHURCH FACILITY ADDITION
BENTONVILLE, AR

Revisions		
No.	Description	Date
1	Addendum 01	09/12/25

Project Number
21010
Date
08/12/2025

WALL SECTIONS

A4.16