

FINISH PLAN
GENERAL NOTES:

- SEE ENLARGED FLOOR PATTERN PLANS & FINISH SCHEDULE FOR FLOOR PATTERN LAYOUTS
- SEE ACCENT WALL FLOOR PLANS FOR ACCENT WALL LOCATIONS.
- VERIFY CONDITIONS OF EXIST. GYP. BD. SURFACES SCHEDULED TO RECEIVE NEW PAINT AND PROVIDE FINISHED SURFACE EQUIVALENT TO LEVEL 4 FINISH FOR NEW DRYWALL - SEE SPECIFICATIONS. REPAIR EXISTING DAMAGE OR DEFICIENT CONDITIONS - LEVEL LOW SURFACES AND SAND HIGH SPOTS AND EXISTING TEXTURED SURFACES WHERE THEY OCCUR. VISIBLE TRANSITIONS BETWEEN PAINT SURFACES IN THE SAME PLANE CAUSED BY SUBSTRATE CONDITIONS WILL BE CONSIDERED UNACCEPTABLE.



CALVARY CHURCH
CALVARY CHURCH FACILITY ADDITION
BENTONVILLE, AR


Revisions
No. Description Date

Project Number
21010

Date
08/12/2025

FIRST FLOOR
FINISH PLAN -
EAST

A7.11

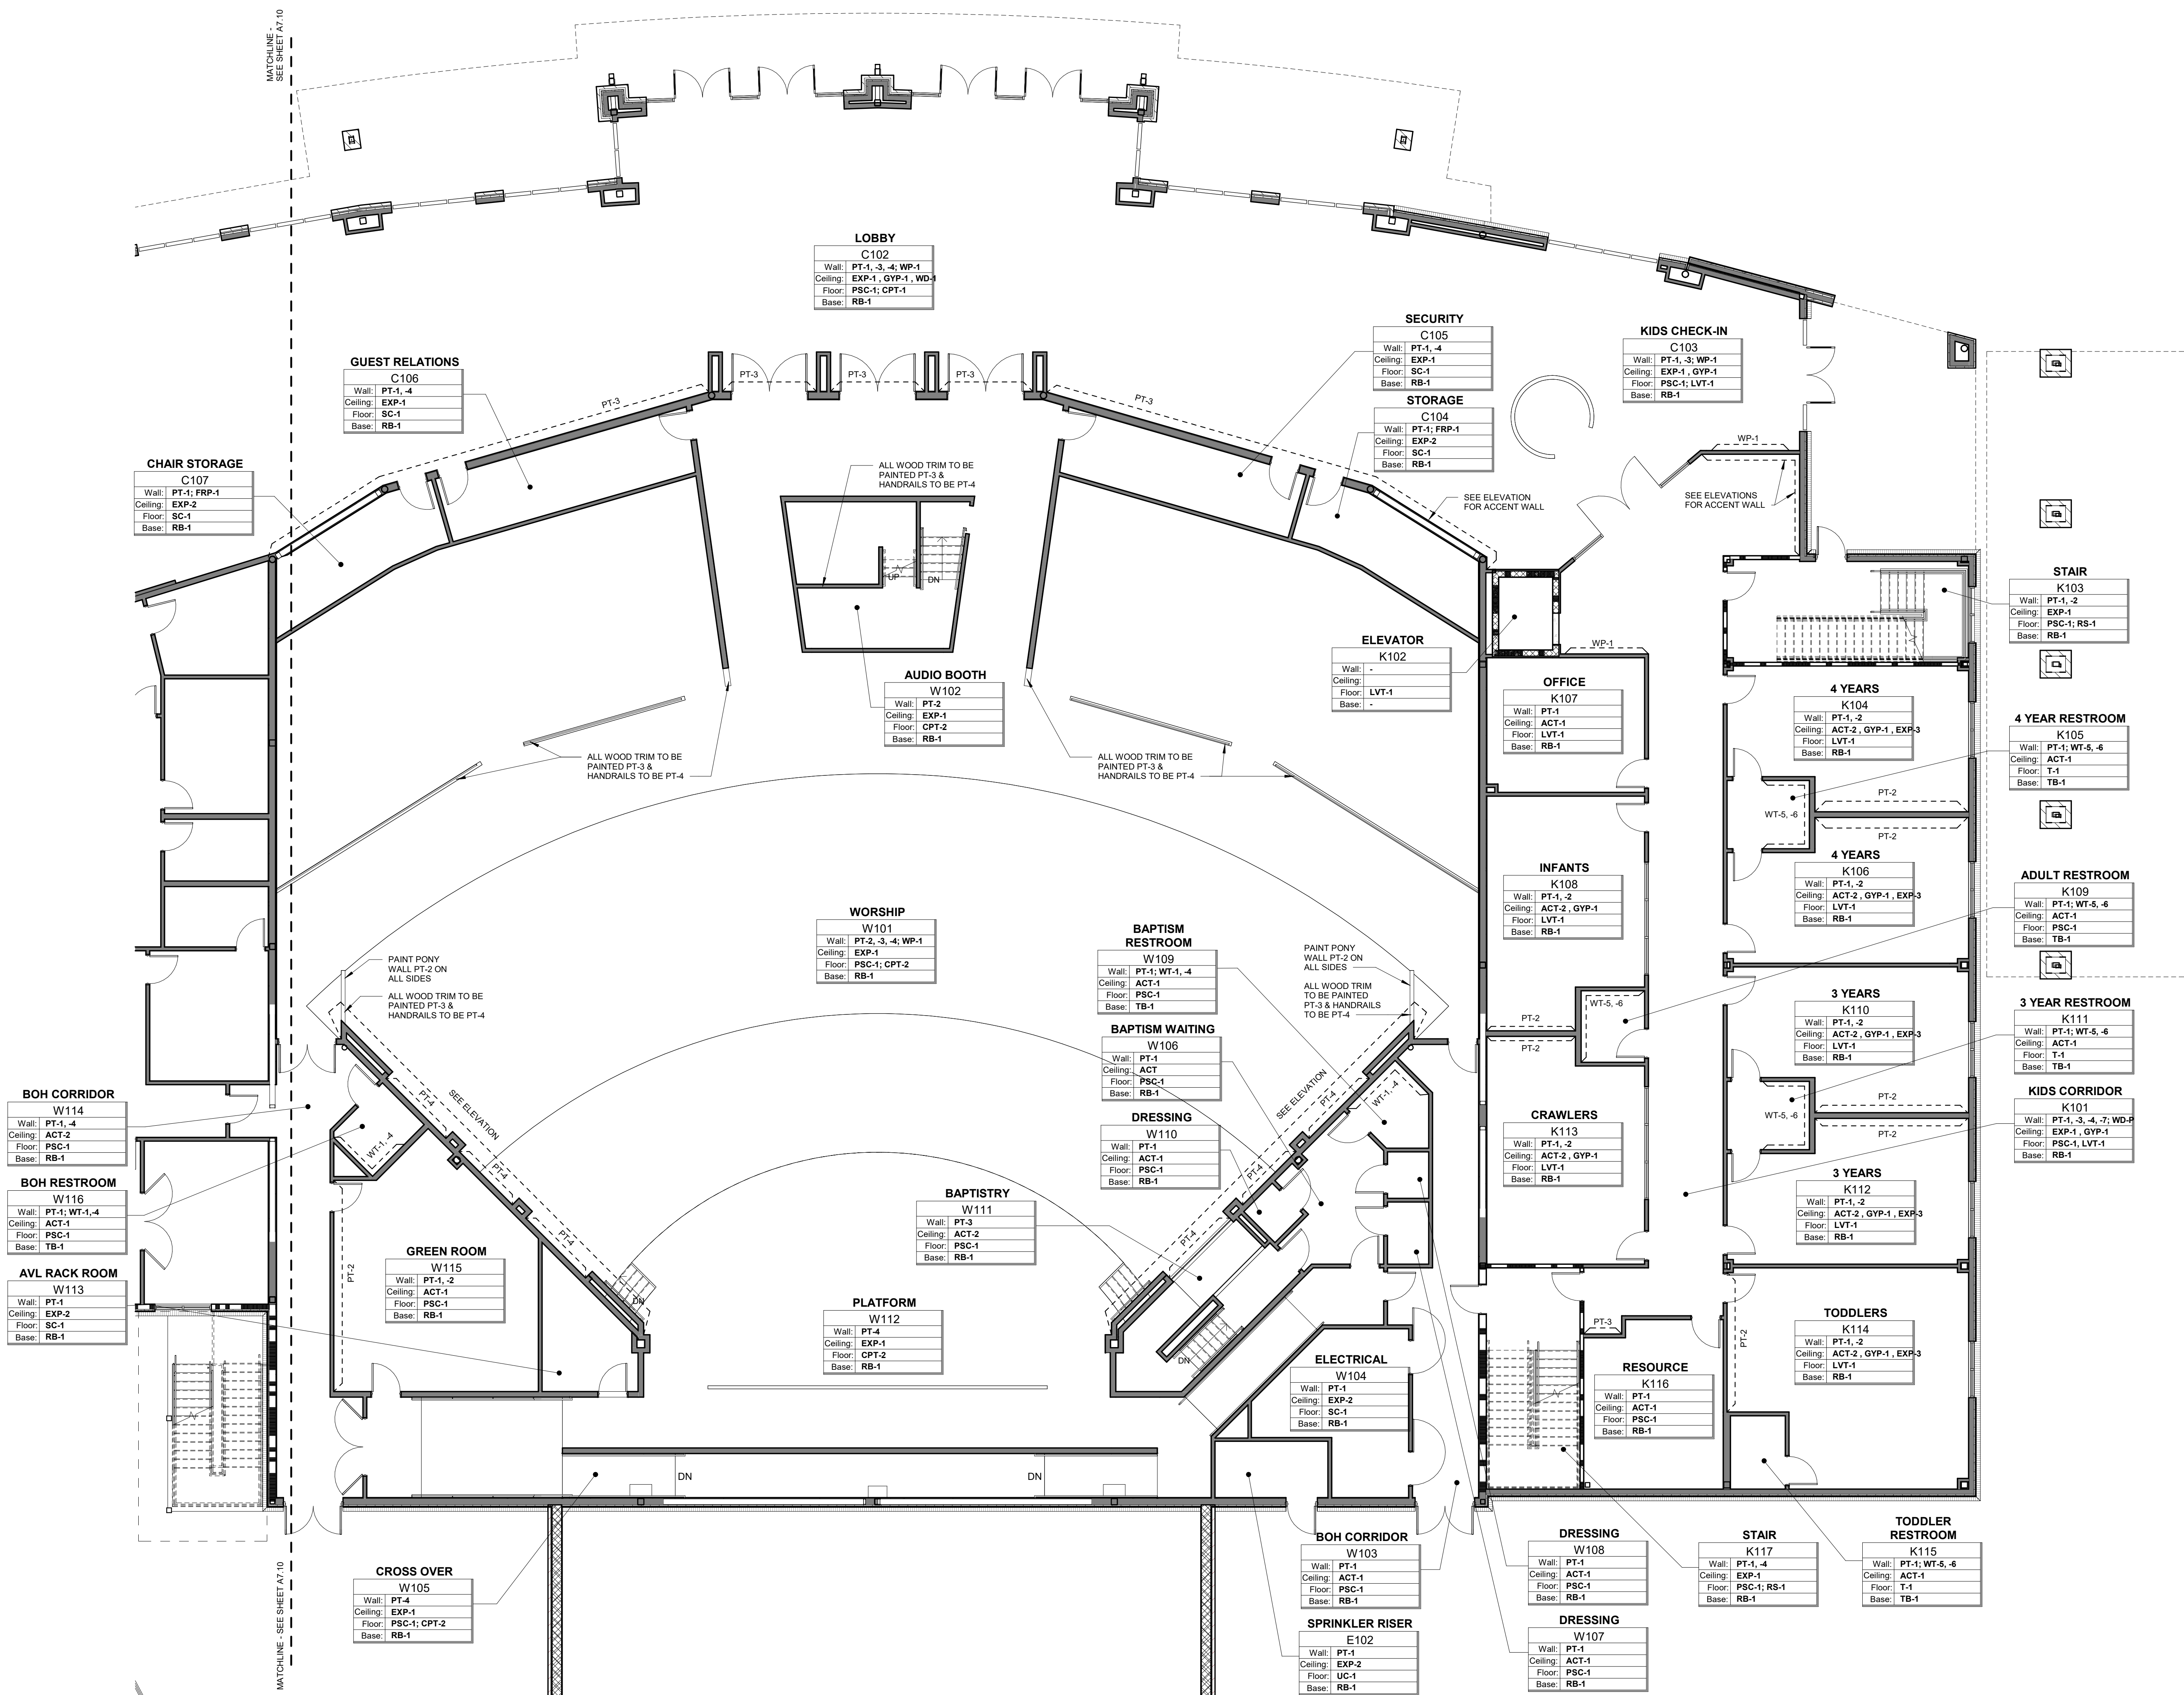

1 FIRST FLOOR FINISH PLAN - EAST
1/8" = 1'-0"