

FOR REFERENCE ONLY

1. UNLESS NOTED OTHERWISE ALL FURNISHINGS ARE OWNER PURCHASED, OWNER INSTALLED, AND ARE SHOWN FOR GENERAL REFERENCE ONLY, AND ARE SUBJECT TO CHANGE.
2. FINAL LAYOUT WILL BE DETERMINED BY OWNER.



CALVARY CHURCH
CALVARY CHURCH FACILITY ADDITION
BENTONVILLE, AR


Revisions
No. Description Date

Project Number
21010

Date
08/12/2025

SECOND FLOOR
FURNITURE PLAN

A7.41

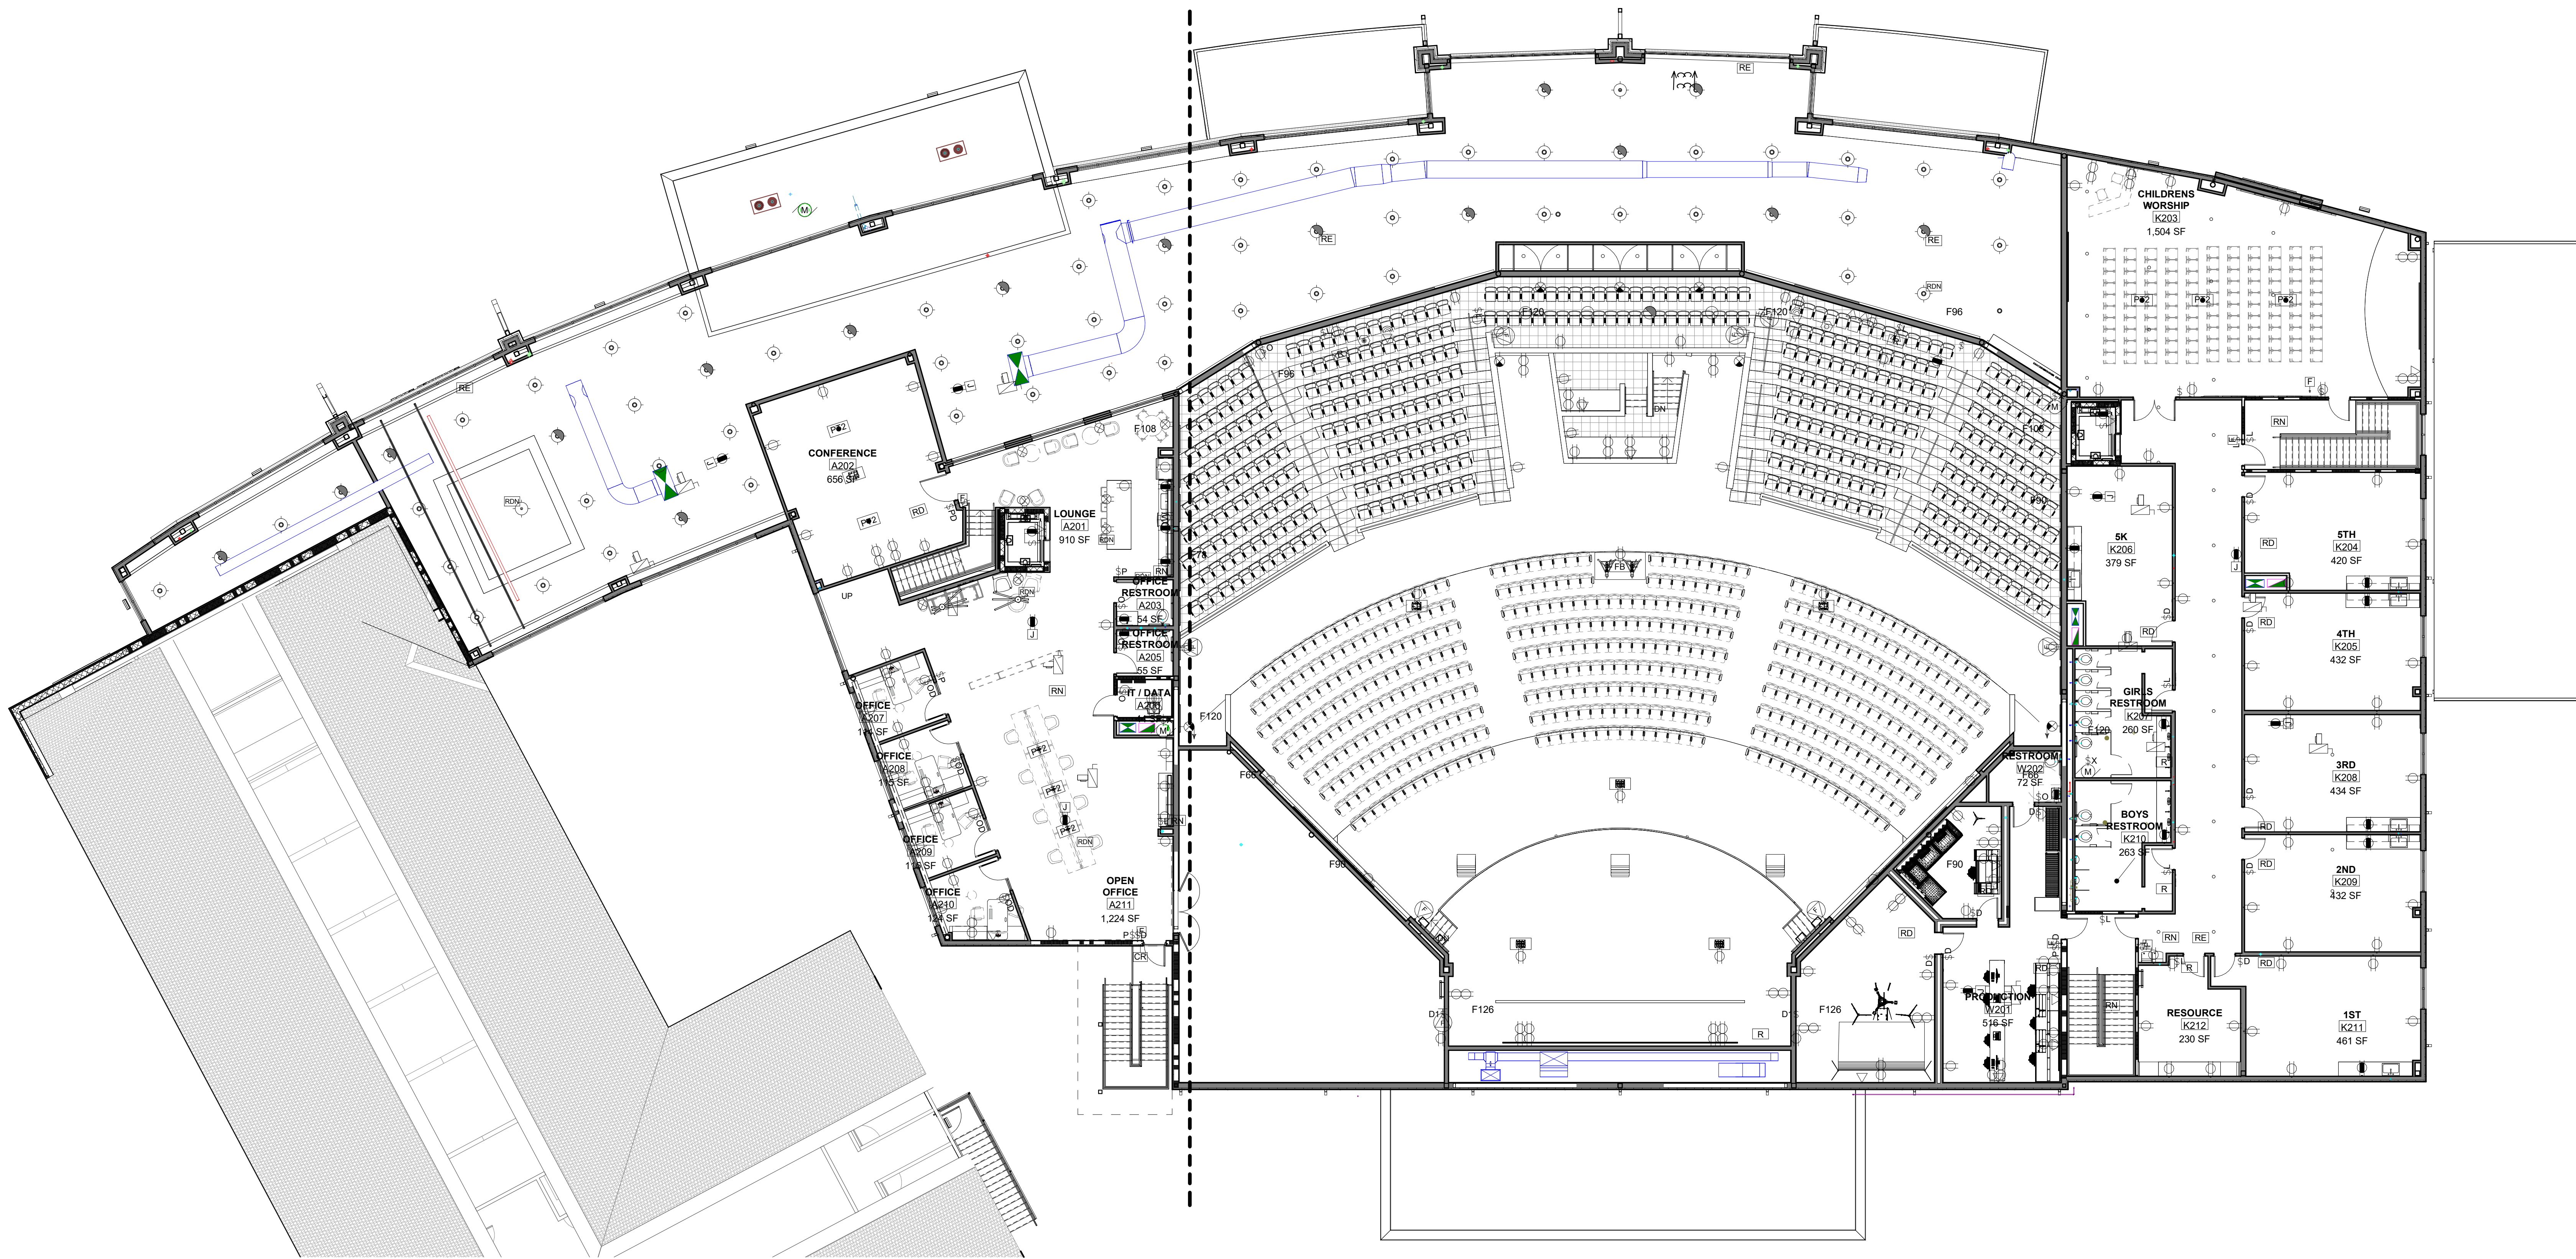

1 FURNITURE FLOOR - SECOND FLOOR
3/32" = 1'-0"