

INTERIOR ELEVATIONS
GENERAL NOTES:


- MATCH WALL TILE INSTALLATION AS SHOWN ON ELEVATIONS.
- PROVIDE BLOCKING IN WALL FOR ALL TOILET ACCESSORIES & FUTURE TOILET ACCESSORIES.
- PROVIDE BLOCKING IN WALL FOR METAL BRACKETS AS REQUIRED.
- ALL TOILET ACCESSORIES TO BE STAINLESS STEEL WITH A SATIN FINISH.

MOVEMENT JOINT
GUIDELINES:

INTERIOR	MAXIMUM 25' EACH DIRECTION
EXTERIOR	8' - 12' EACH DIRECTION
INTERIOR TILE WORK EXPOSED TO DIRECT SUNLIGHT OR MOISTURE	MAXIMUM 12' EACH DIRECTION
ABOVE-GROUND CONCRETE SLAB SUBSTRATE	MAXIMUM 12' EACH DIRECTION



CALVARY CHURCH
CALVARY CHURCH FACILITY ADDITION
BENTONVILLE, AR

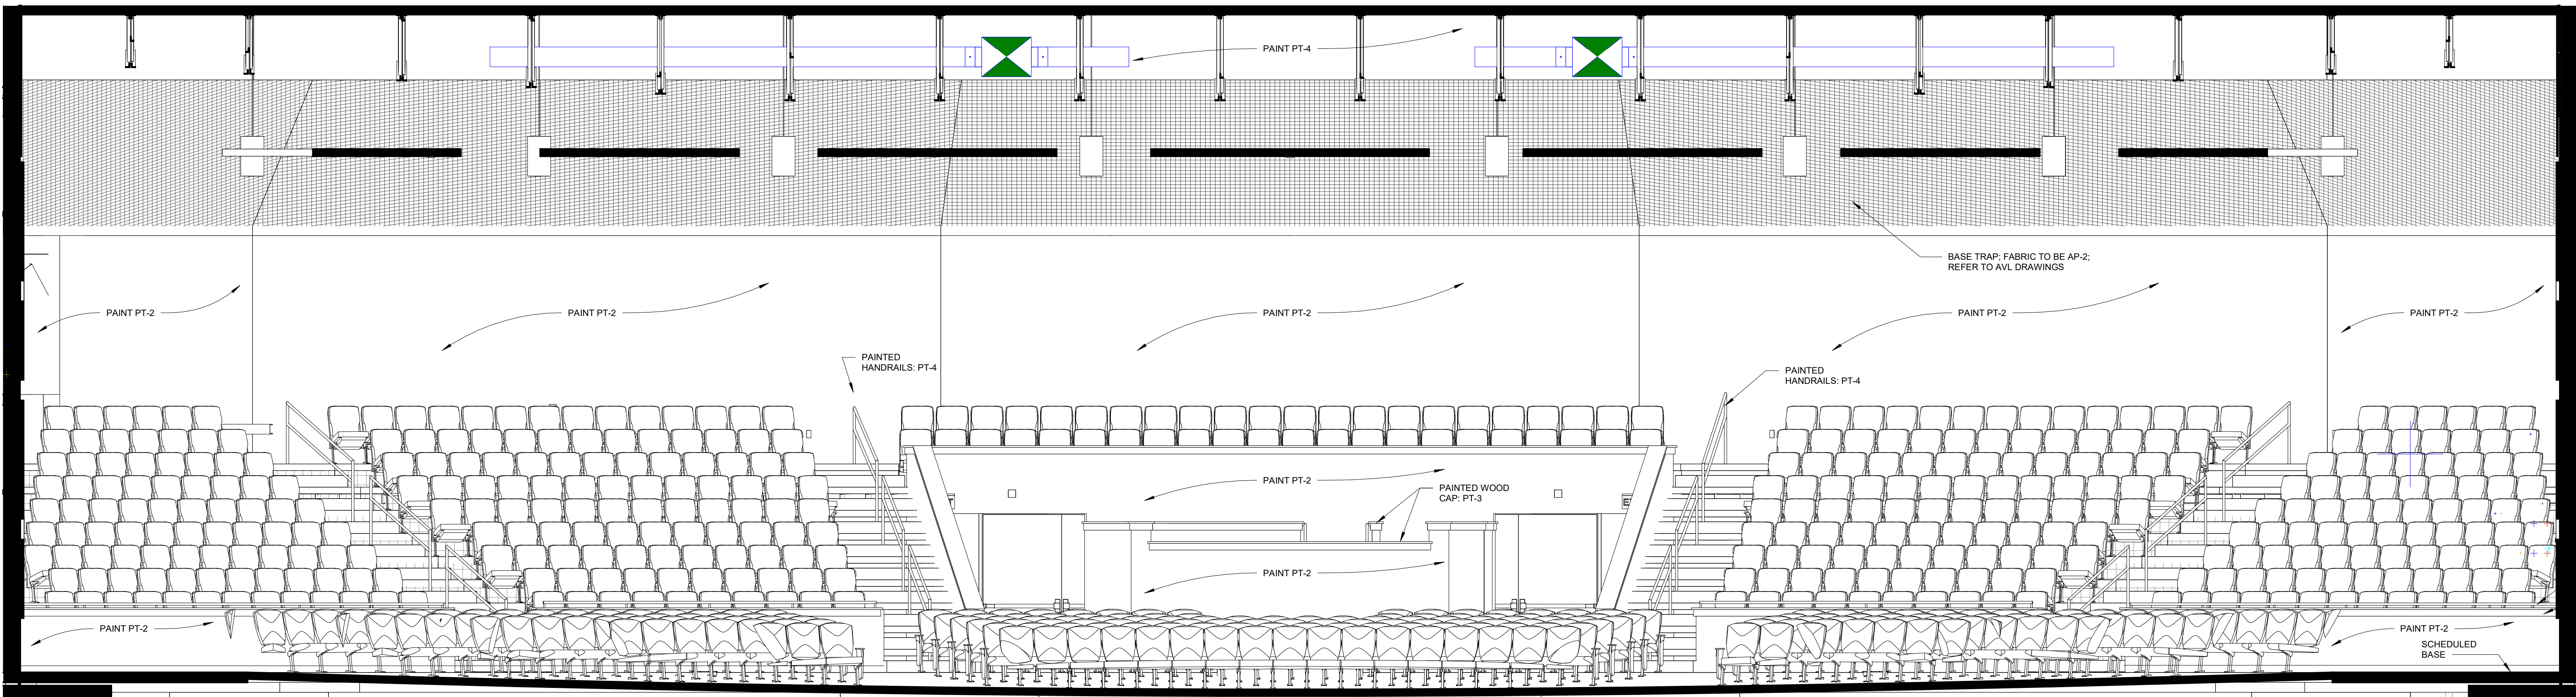

PAINTED
HANDRAILS: PT-4
PAINTED WOOD
CAP: PT-3

1 WORSHIP - 04
1/4" = 1'-0"

TOILET ACCESSORY LEGEND			
TAG	DESCRIPTION	MANU.	MODEL
TA-1	STAINLESS STEEL GRAB BAR 18" (1-1/4" DIA.)	BOBRICK	B6806.99 X 18
TA-2	STAINLESS STEEL GRAB BAR 36" (1-1/4" DIA.)	BOBRICK	B6806.99 X 36
TA-3	STAINLESS STEEL GRAB BAR 42" (1-1/4" DIA.)	BOBRICK	B6806.99 X 42
TA-4	MATTE BLACK ESSENTIAL CAPSULE 18 X 36 MIRROR	KOHLER	K-31371- BNL
TA-5	STAINLESS XPRESS COUNTERTOP PAPER TOWEL DISPENSER	TORK	302030
TA-6	DOUBLE ROLL TOILET PAPER DISPENSER W/ SHELF	BOBRICK	B-540.M BLK
TA-7	SURFACE MOUNTED SANITARY NAPKIN DISPOSAL	BOBRICK	B-270
TA-8	MATTE BLACK ROBE HOOK	DELTA	75935
TA-9	5 5/16" METAL CIRCULAR WASTE CHUTE	BOBRICK	B-532
TA-10	UTILITY SHELF WITH HOOKS	BOBRICK	B-224

Project Number
21010
Date
08/12/2025

INTERIOR
ELEVATIONS -
WORSHIP

A8.05