




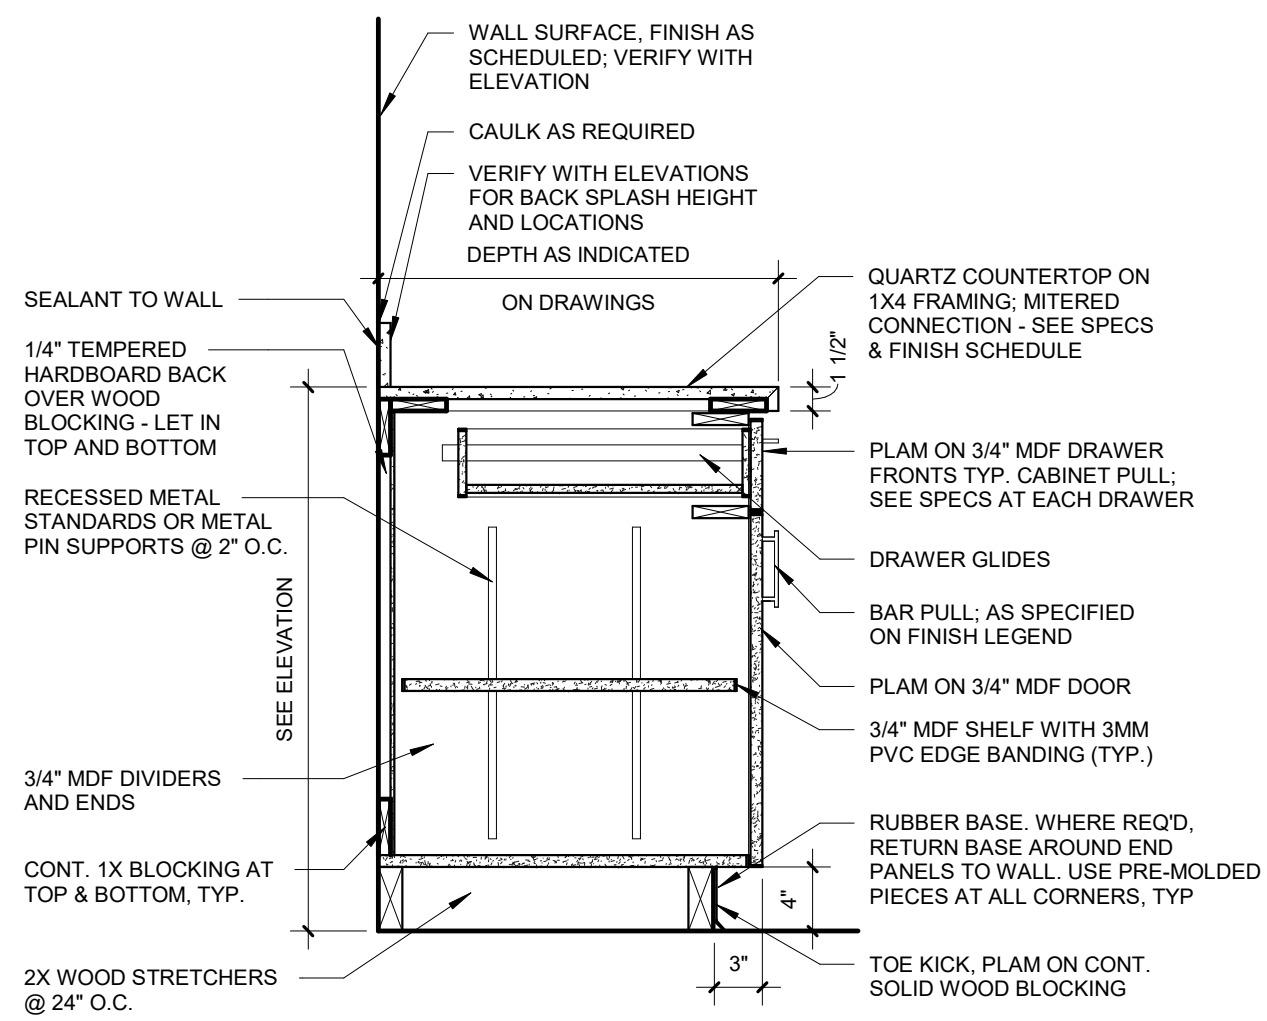


1 BASE CABS - DOORS & DWR - QZ CTR
1" = 1'-0"

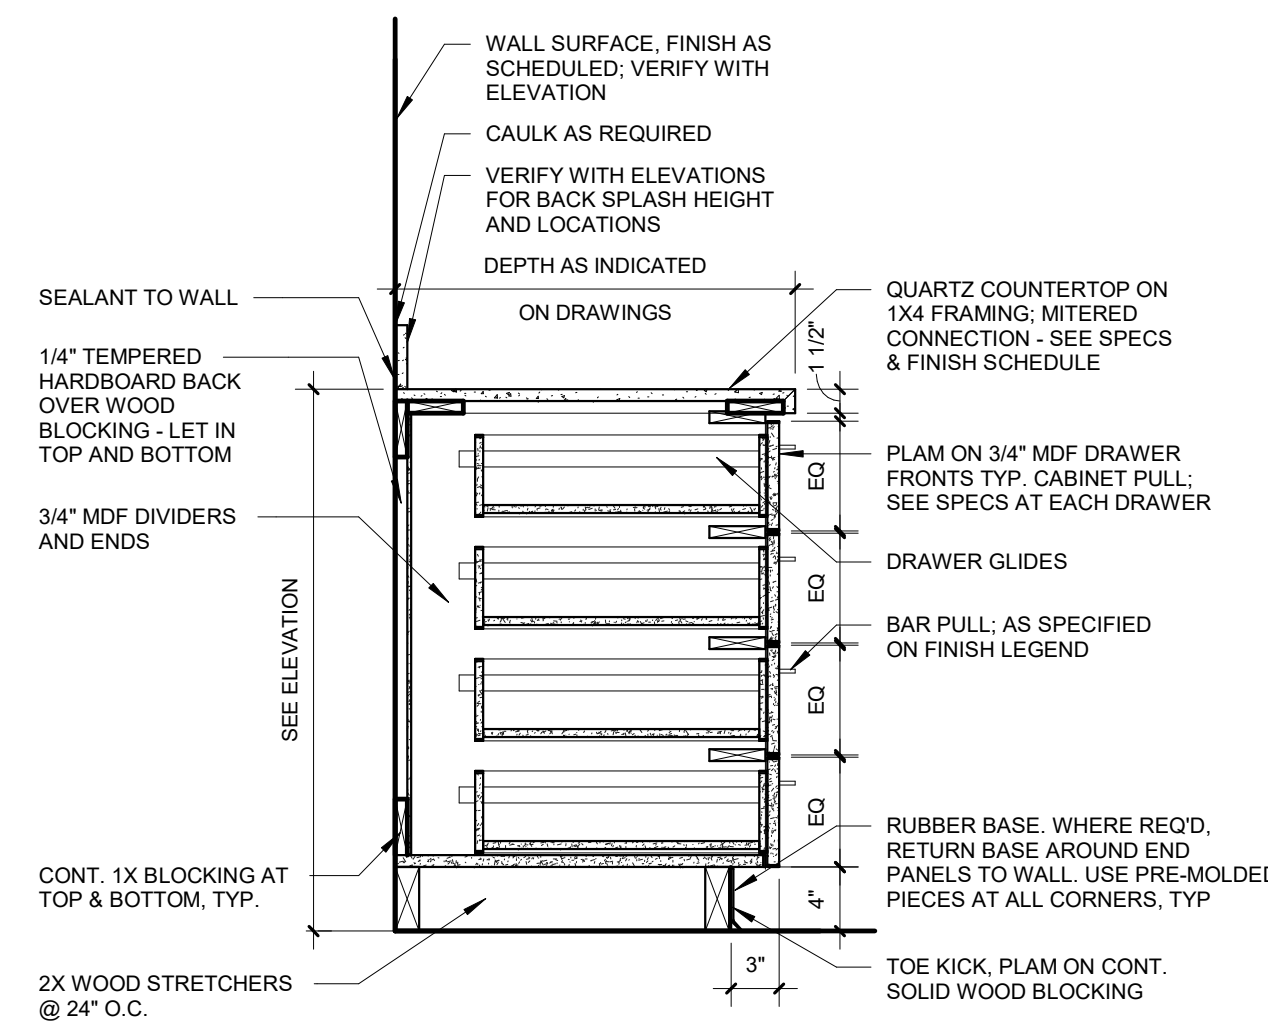


2 BASE CABS - ALL EQ DRAWERS - QZ CTR
1" = 1'-0"

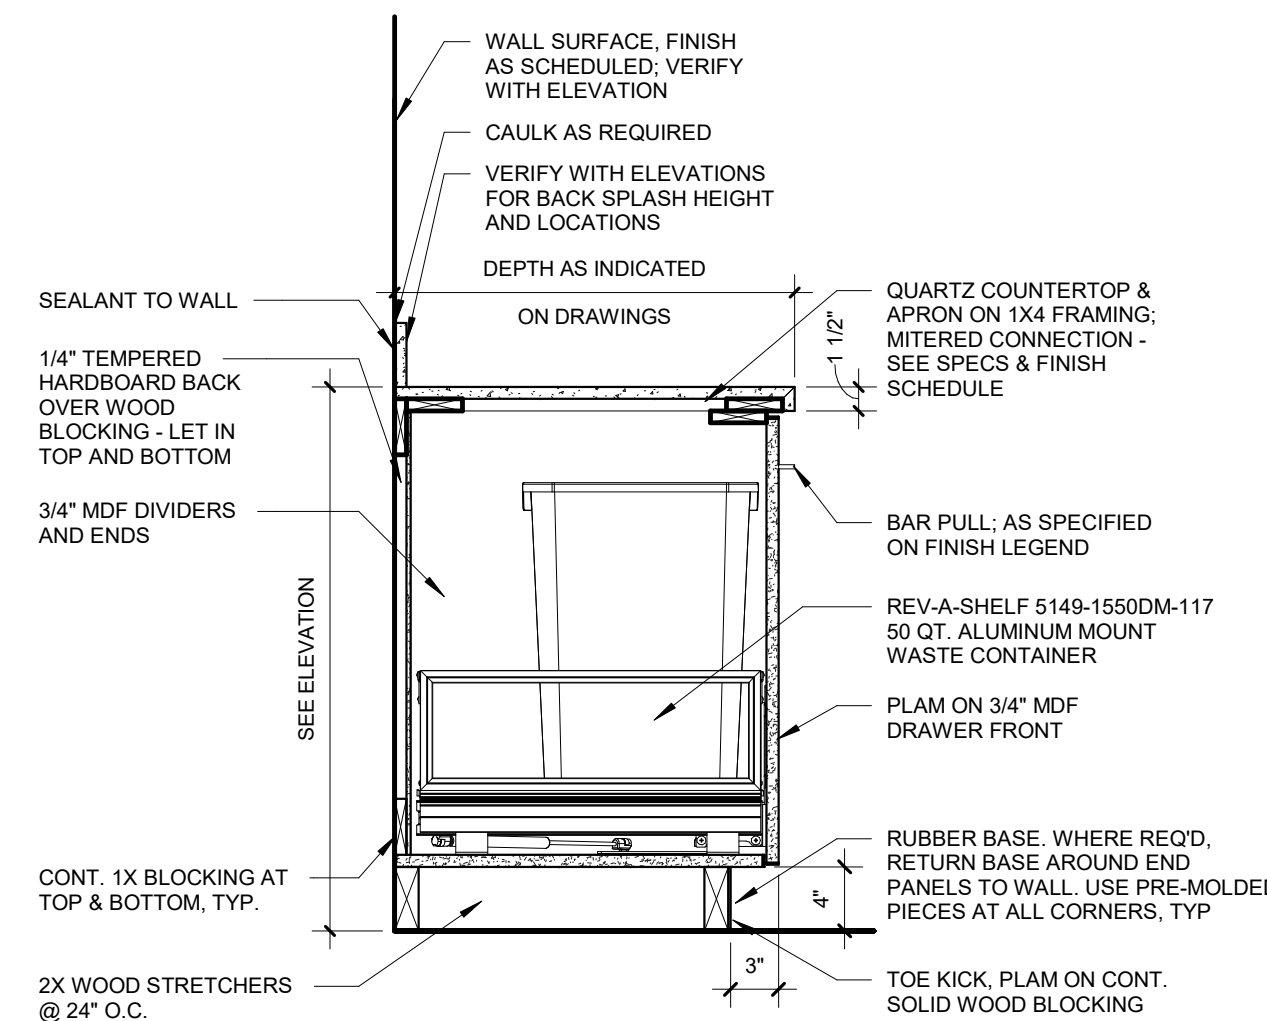


3 BASE CABS - TRASH DRAWER - QZ CTR
1" = 1'-0"

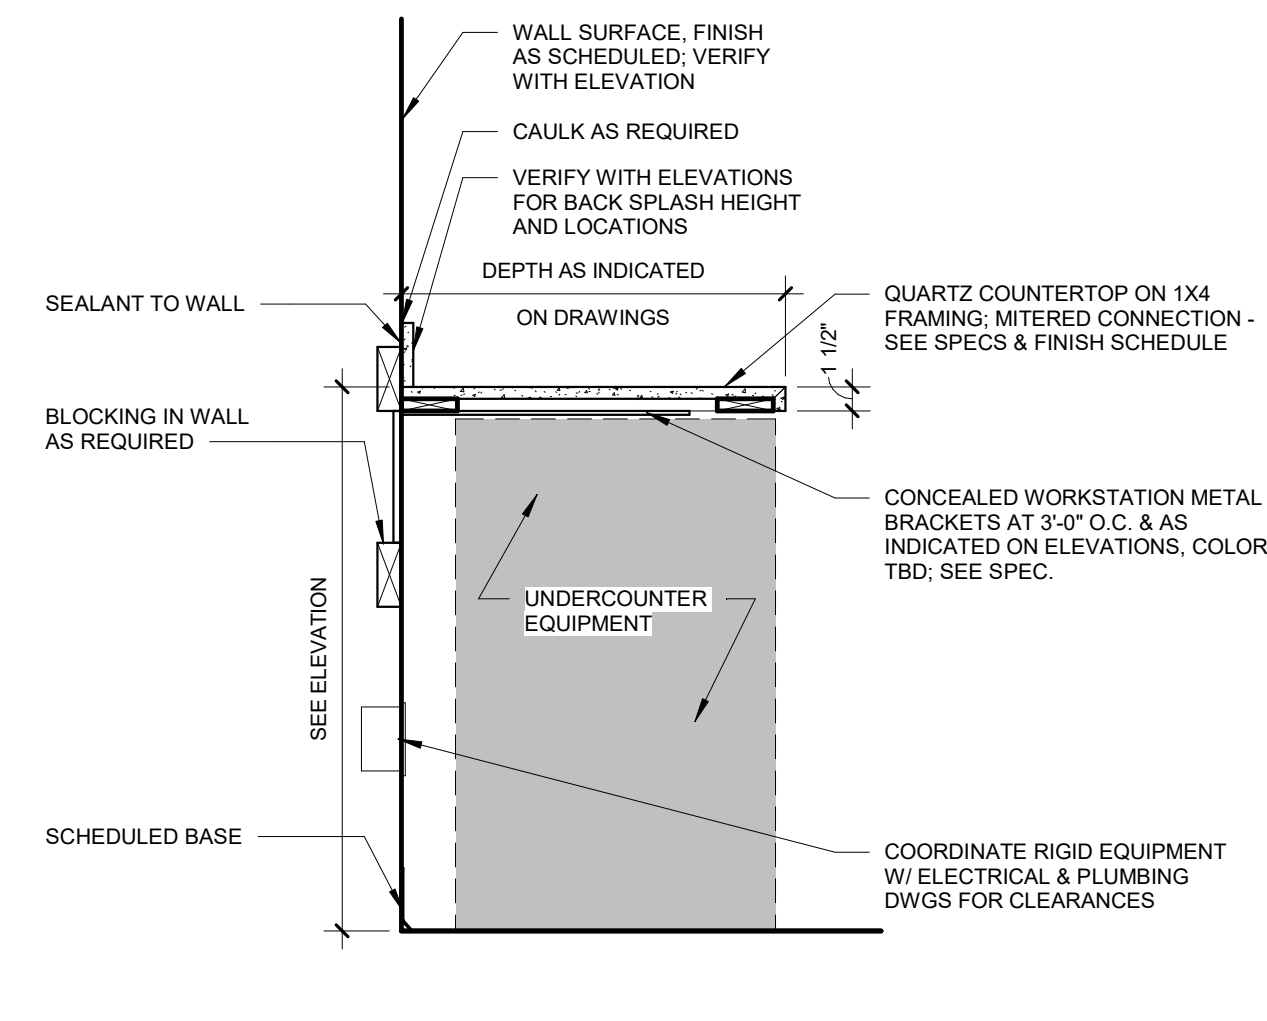


4 BASE CABS - UC EQUIPMENT - QZ CTR
1" = 1'-0"

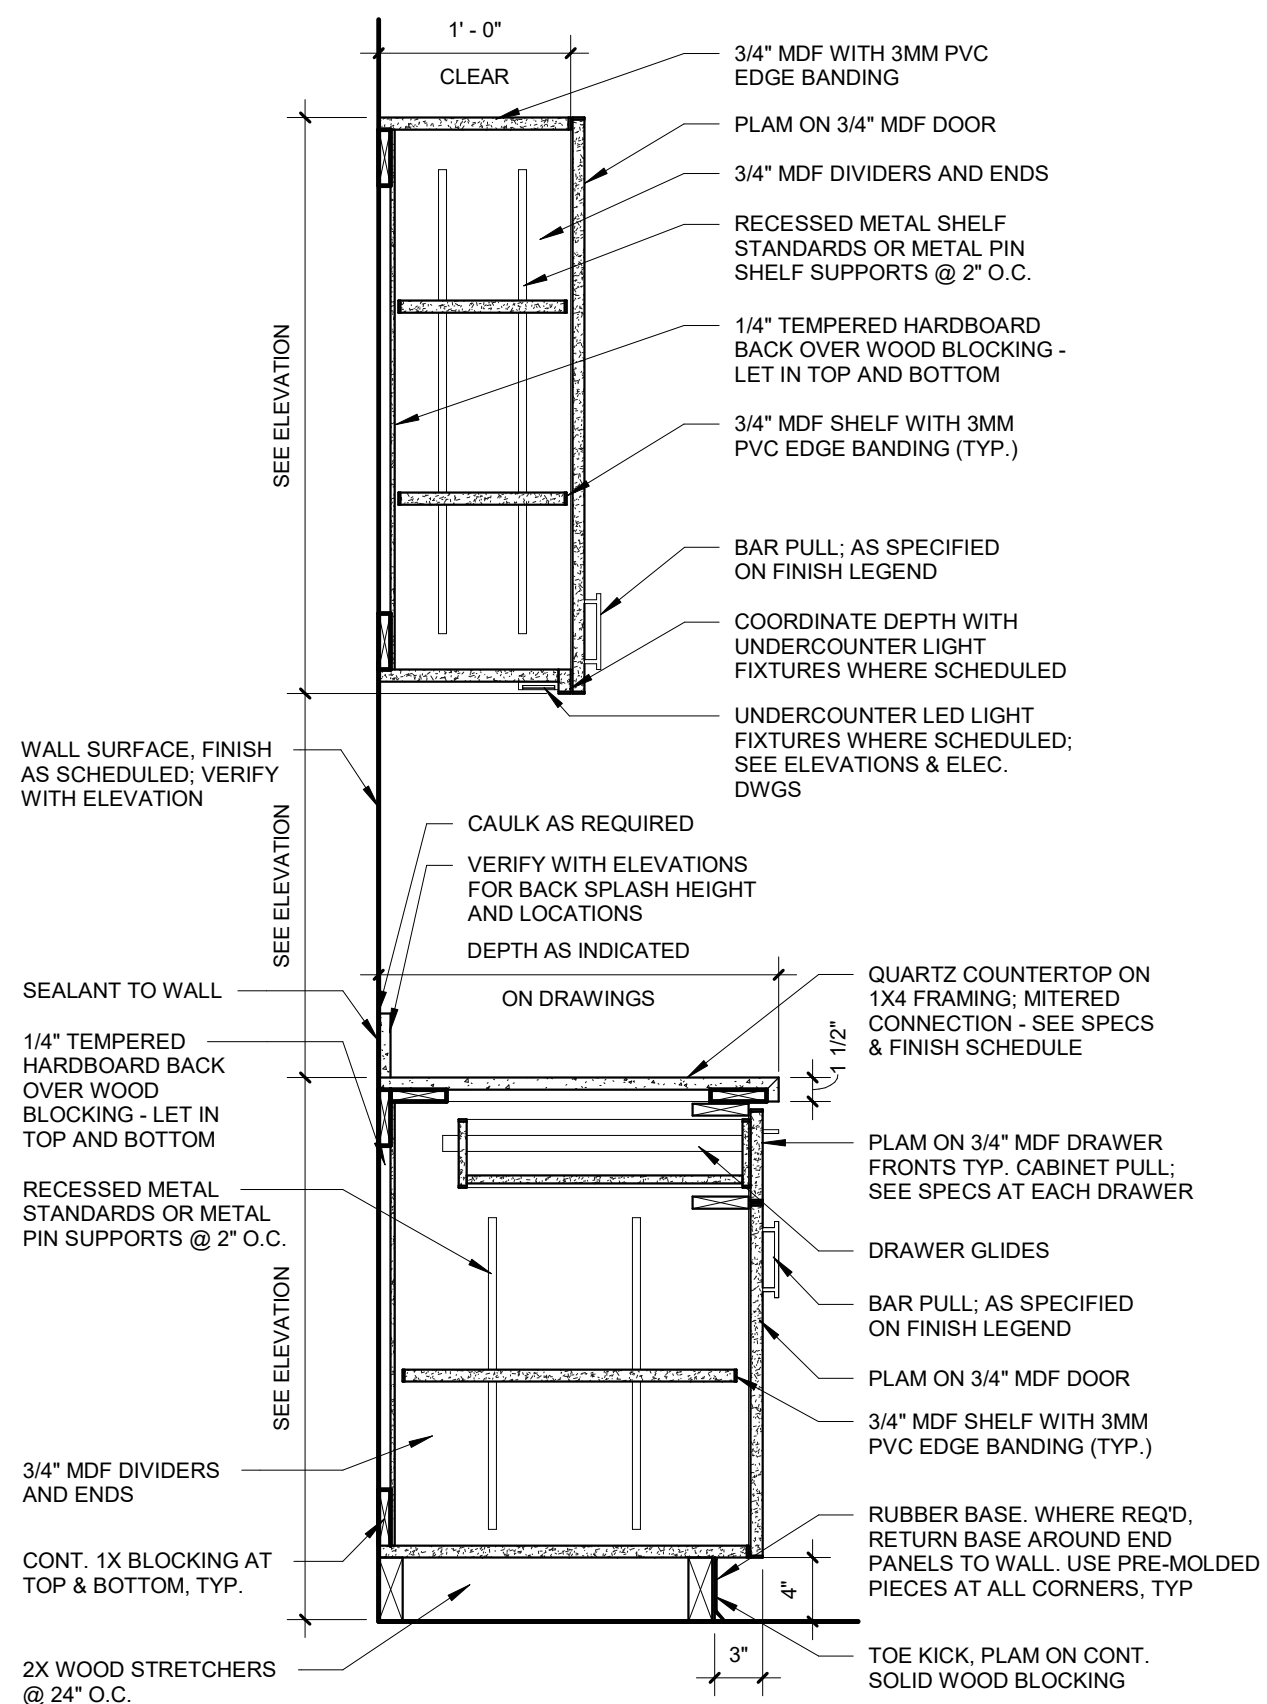


5 WALL & BASE CABS - DOORS & DWR - QZ CTR
1" = 1'-0"

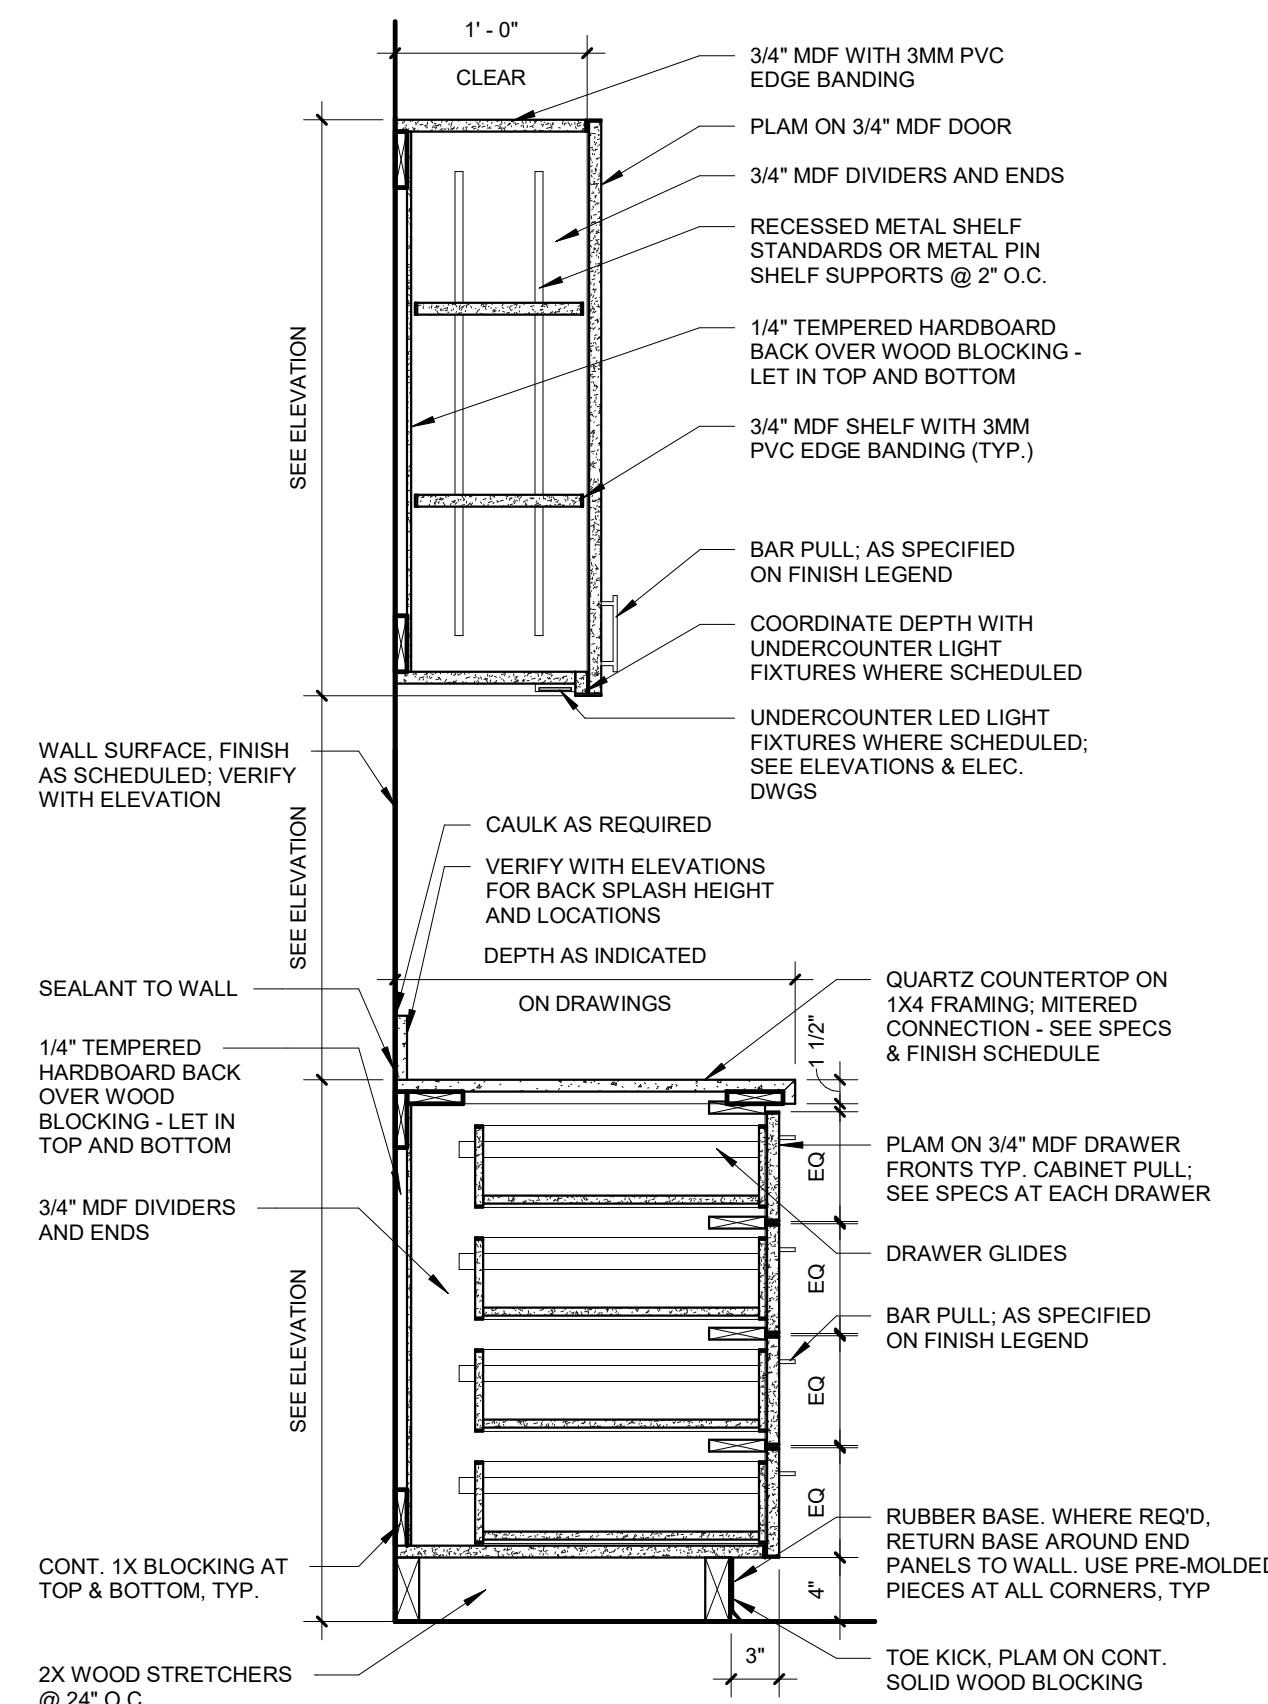


6 WALL & BASE CABS - ALL EQ DRAWERS - QZ CTR
1" = 1'-0"

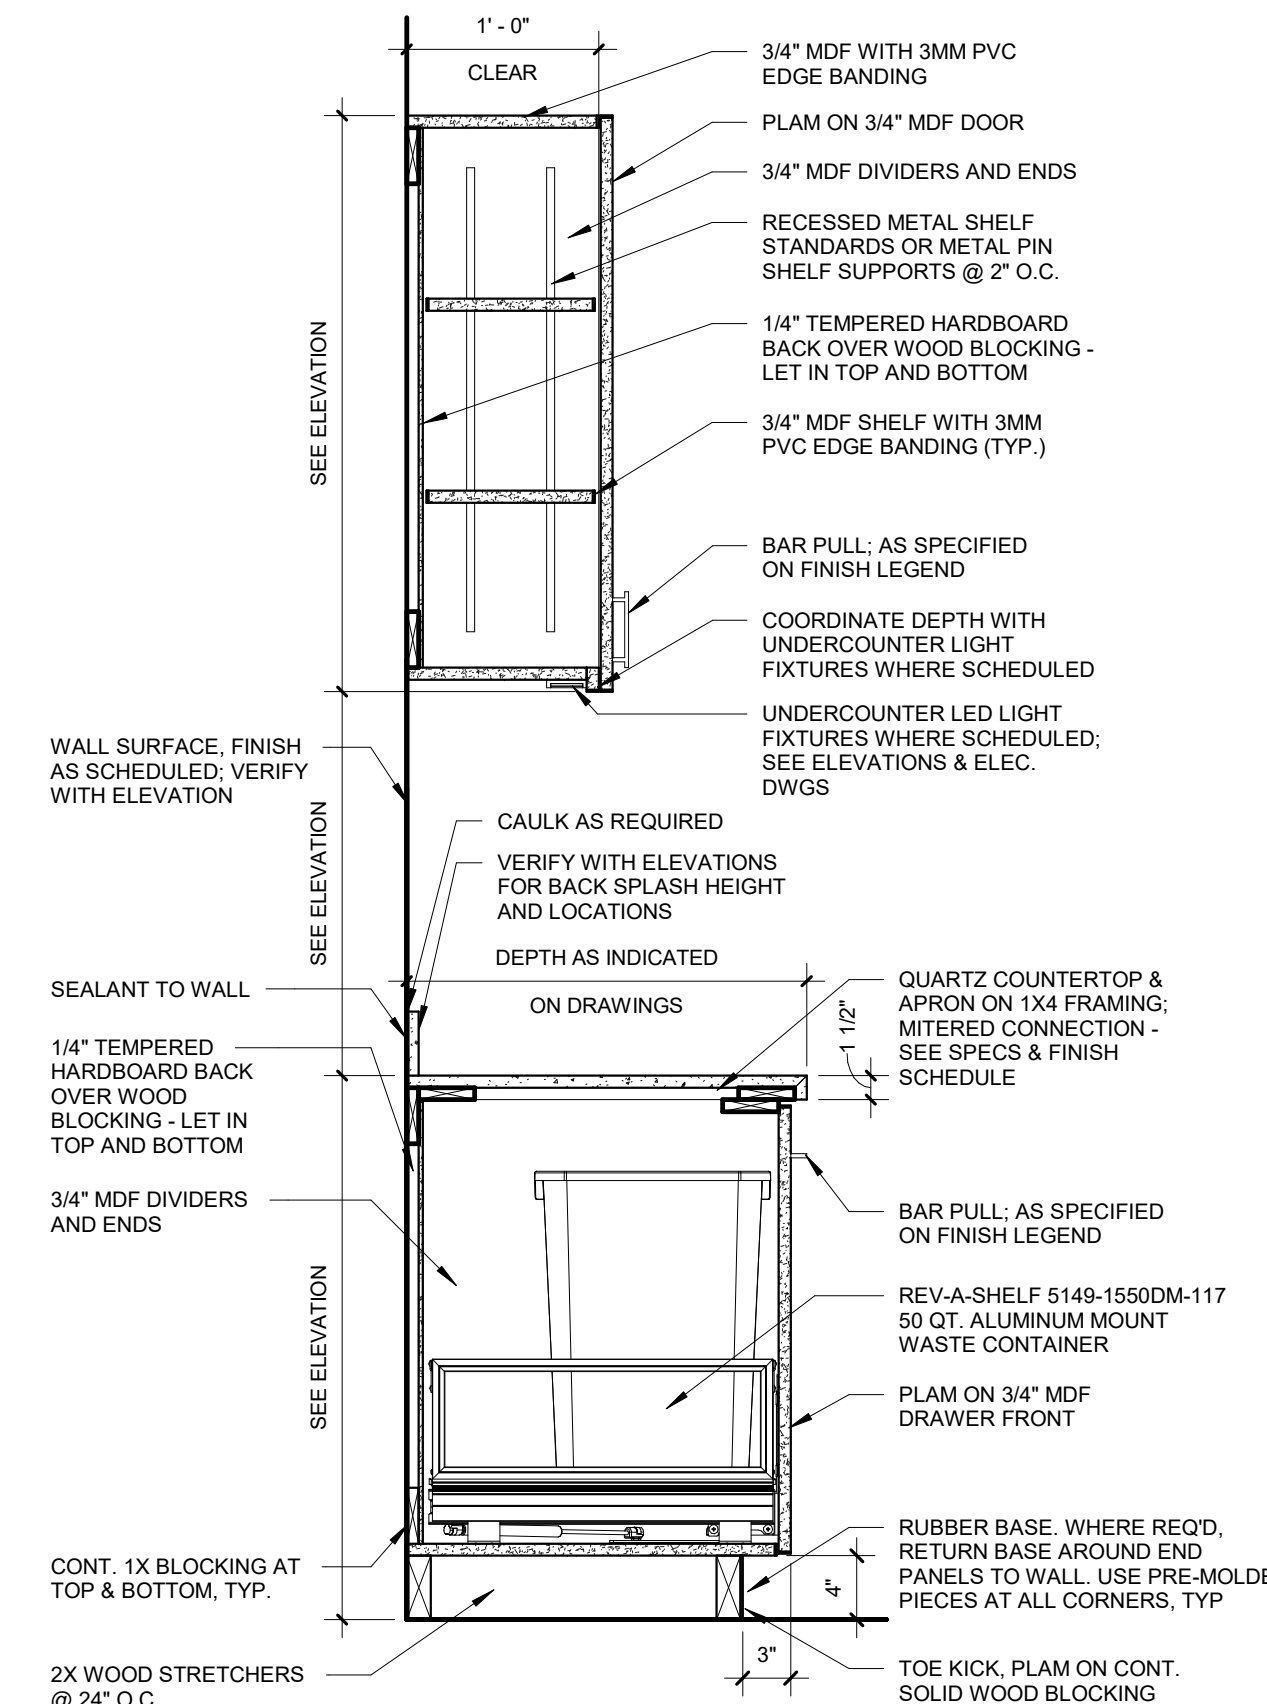


7 WALL & BASE CABS - TRASH DWR - QZ CTR
1" = 1'-0"

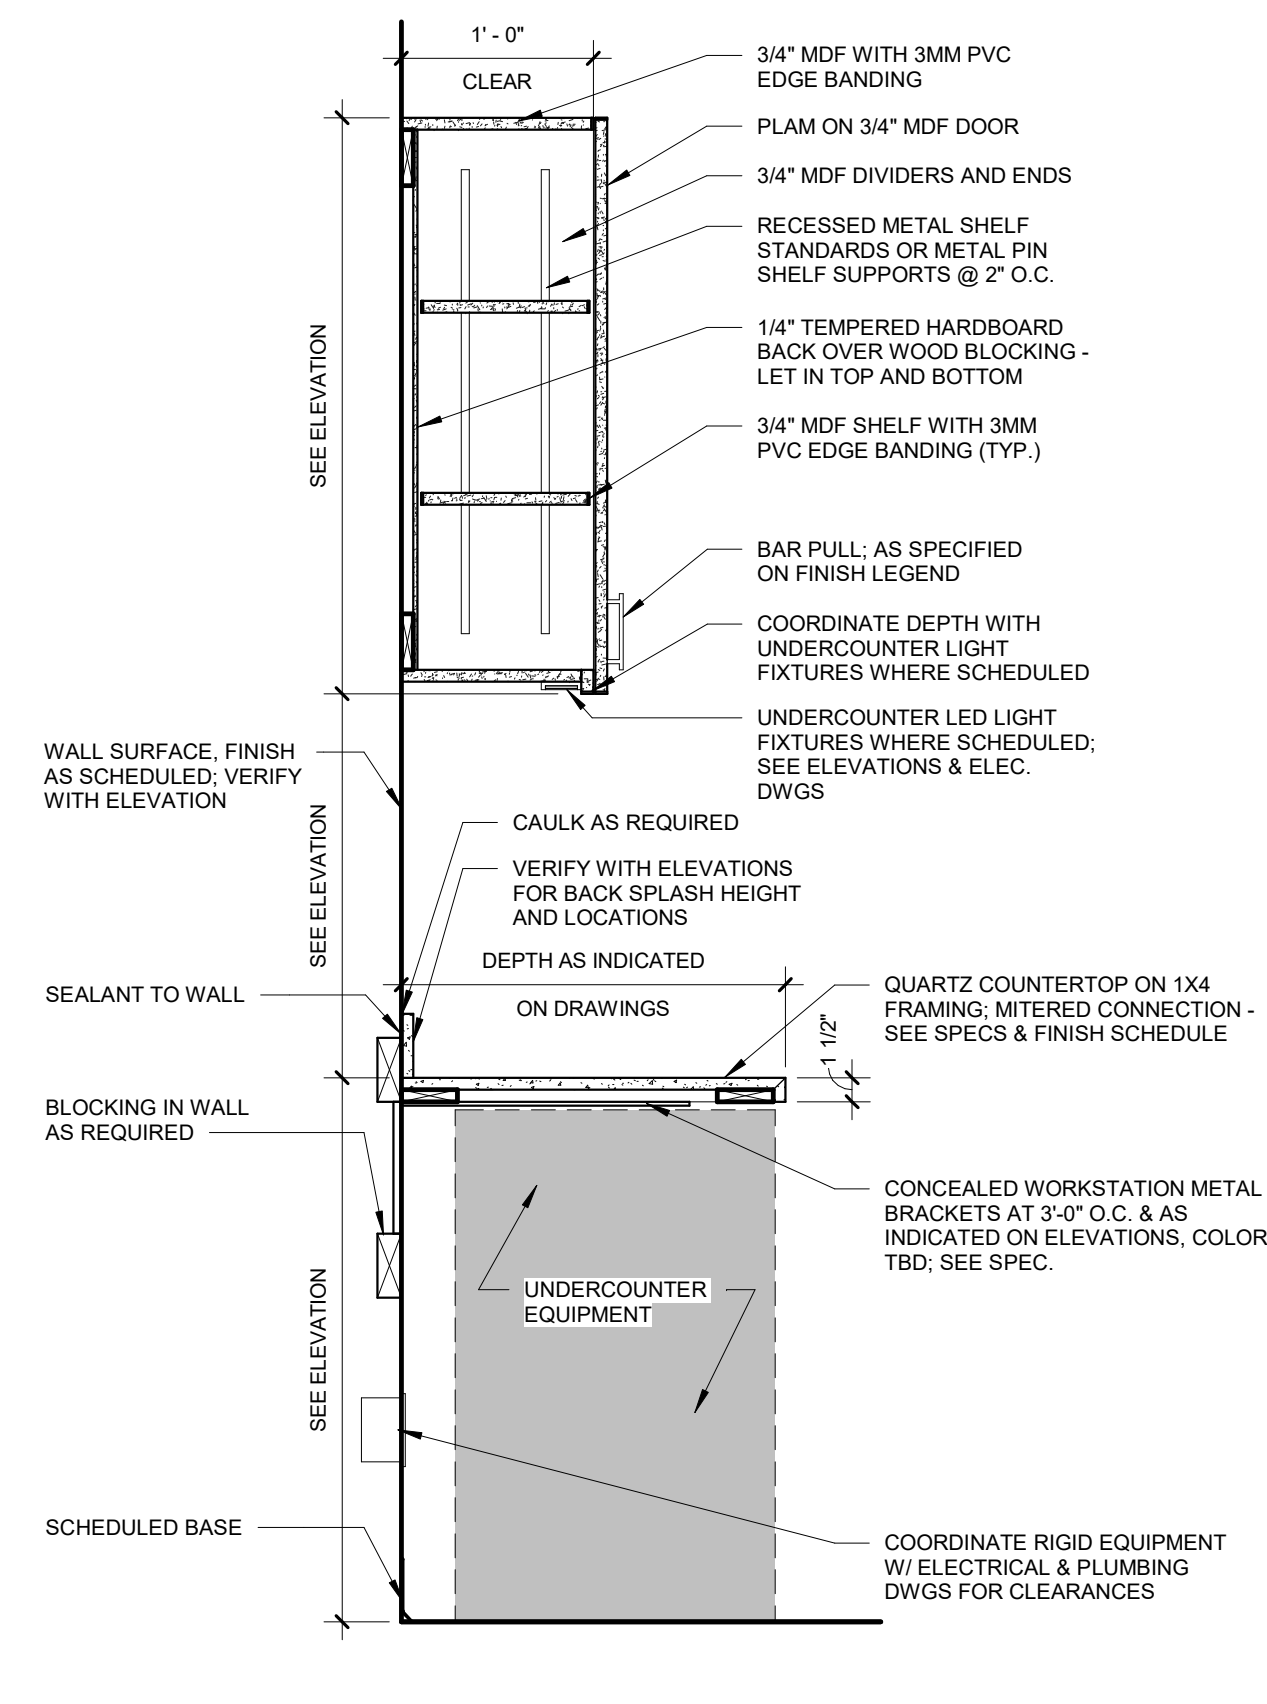


8 WALL & BASE CABS - UC EQUIPMENT - QZ CTR
1" = 1'-0"

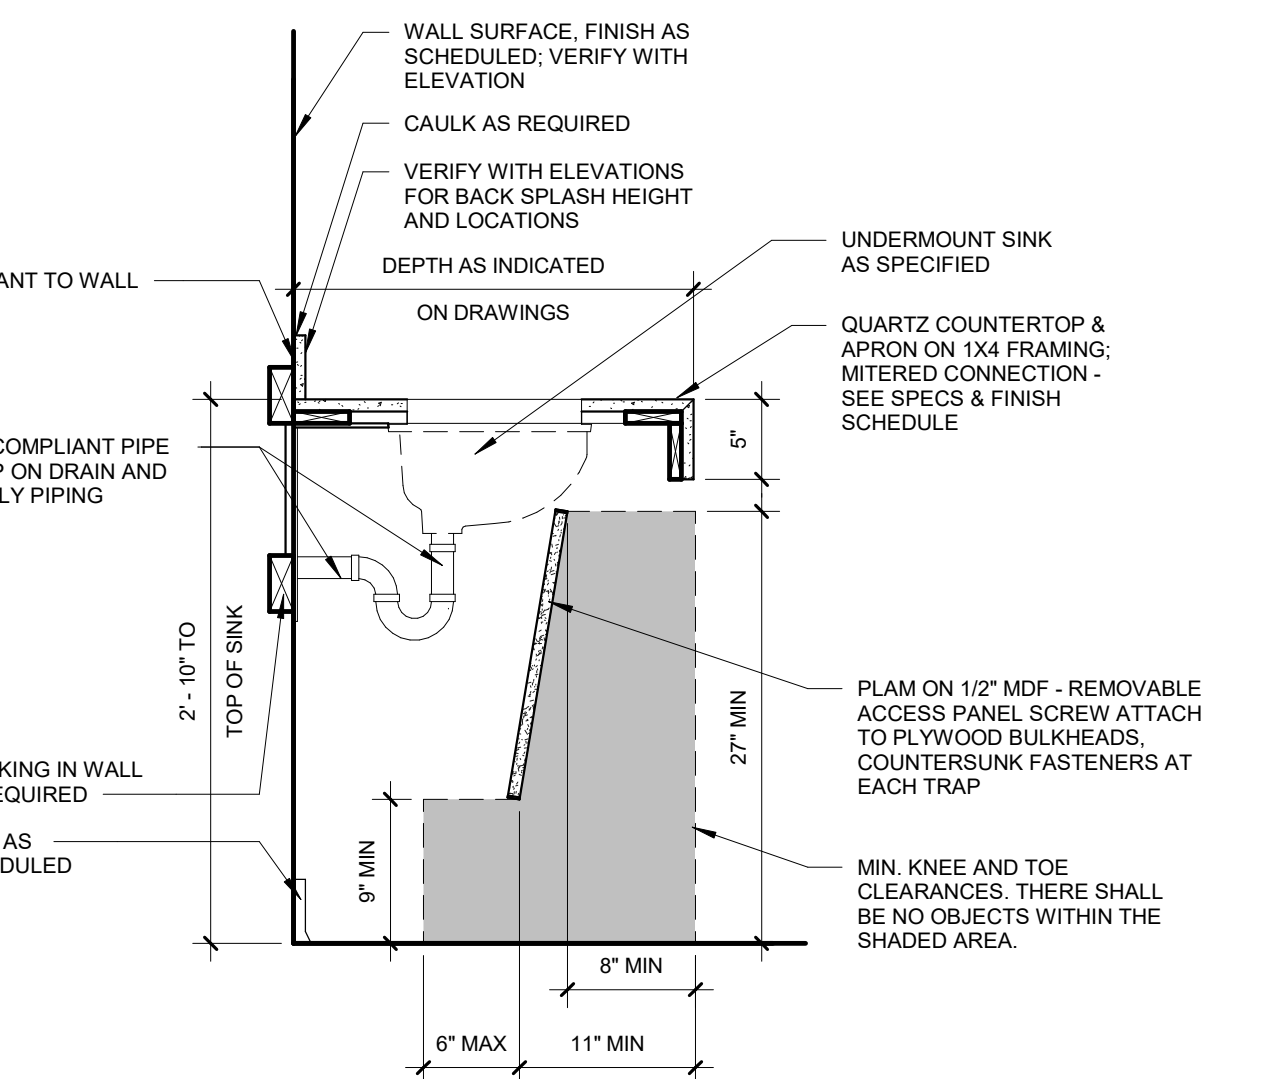


9 VANITY BASE CABS - APRON & SINK - QZ CTR
1" = 1'-0"

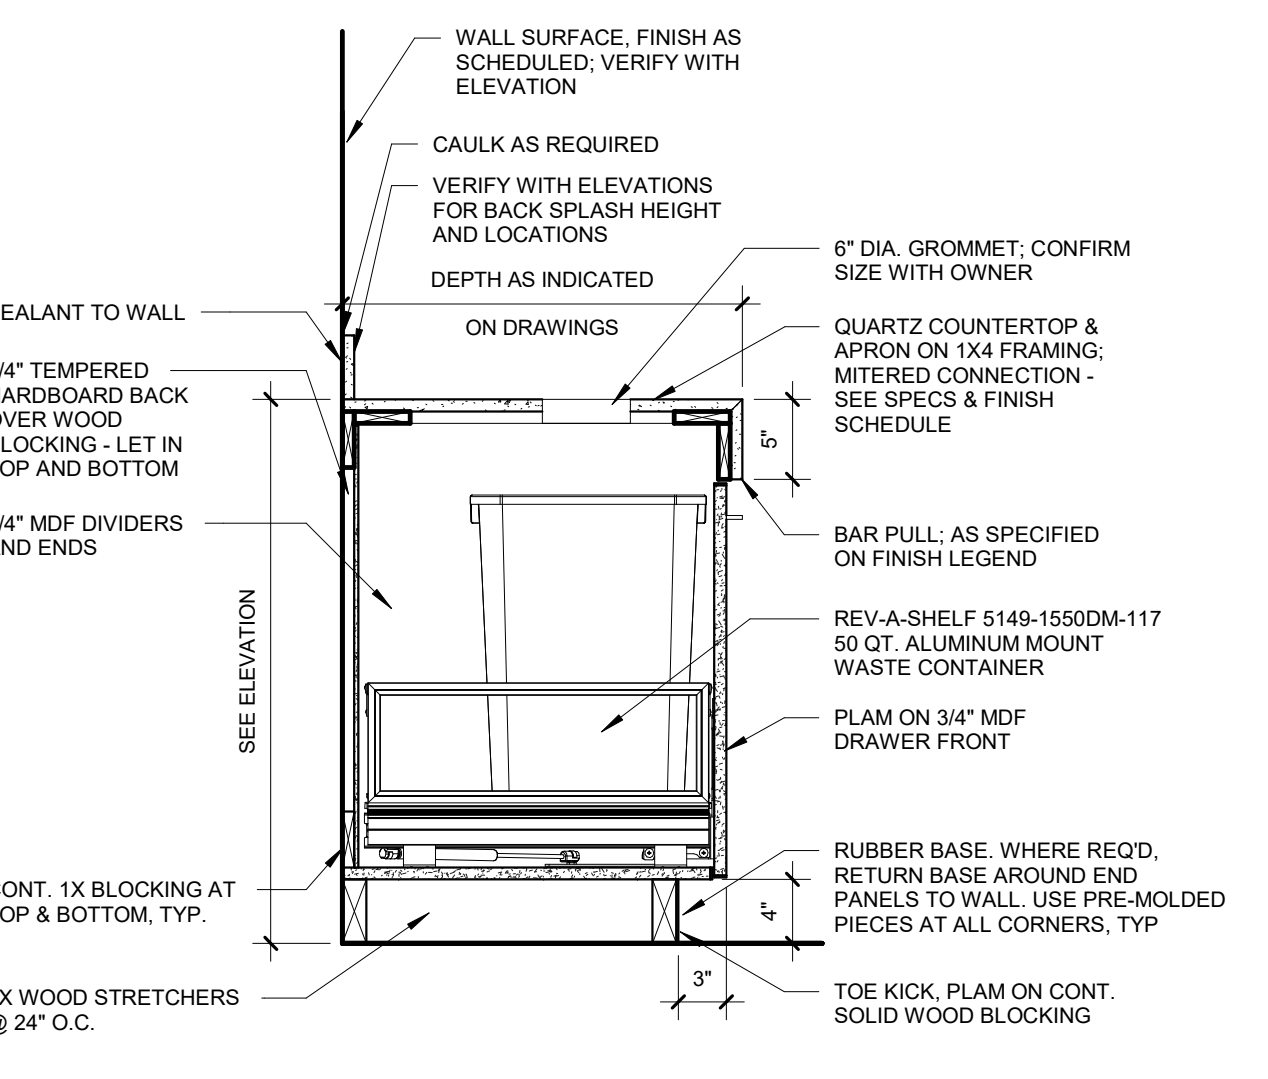

10 VANITY BASE CABS - TRASH DWR - QZ CTR
1" = 1'-0"

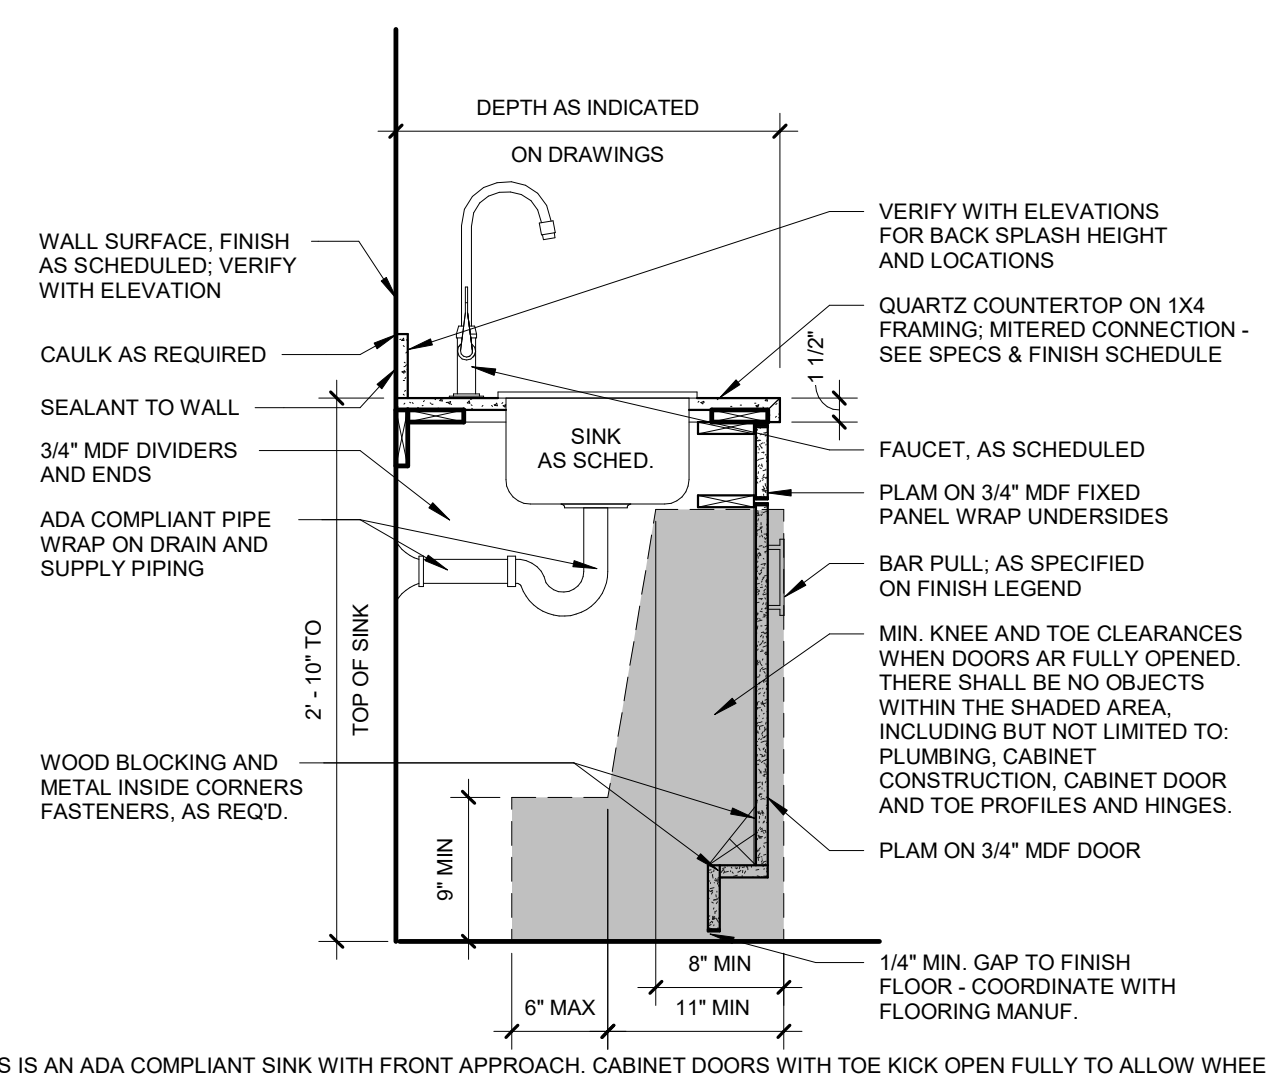

11 BASE CABS - ADA DOOR & SINK - QZ CTR
1" = 1'-0"

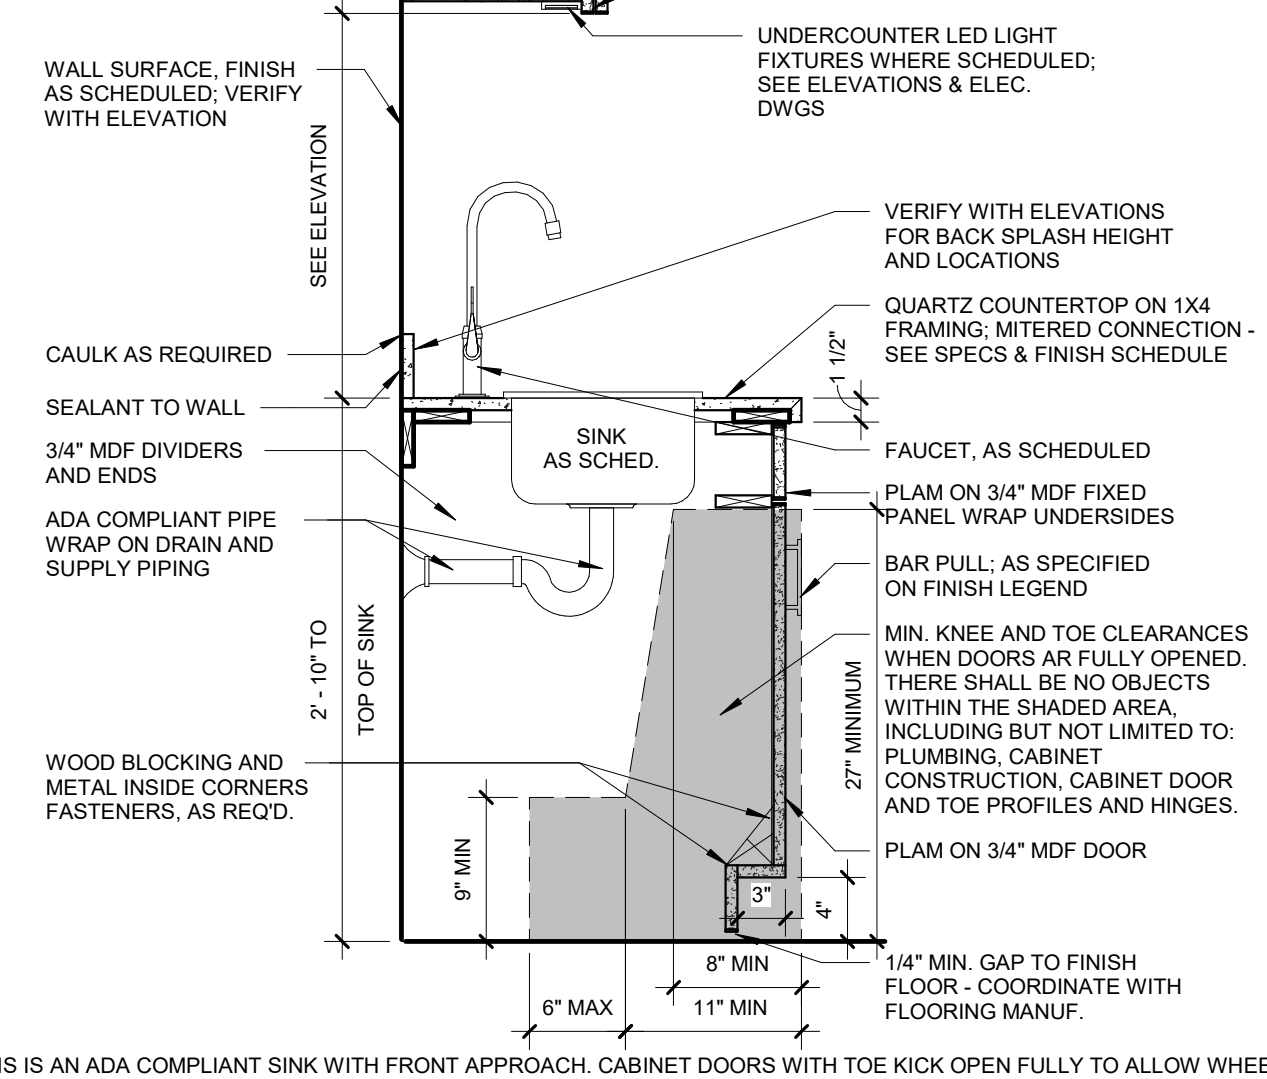

12 WALL & BASE CABS - ADA DOOR & SINK - QZ CTR
1" = 1'-0"