




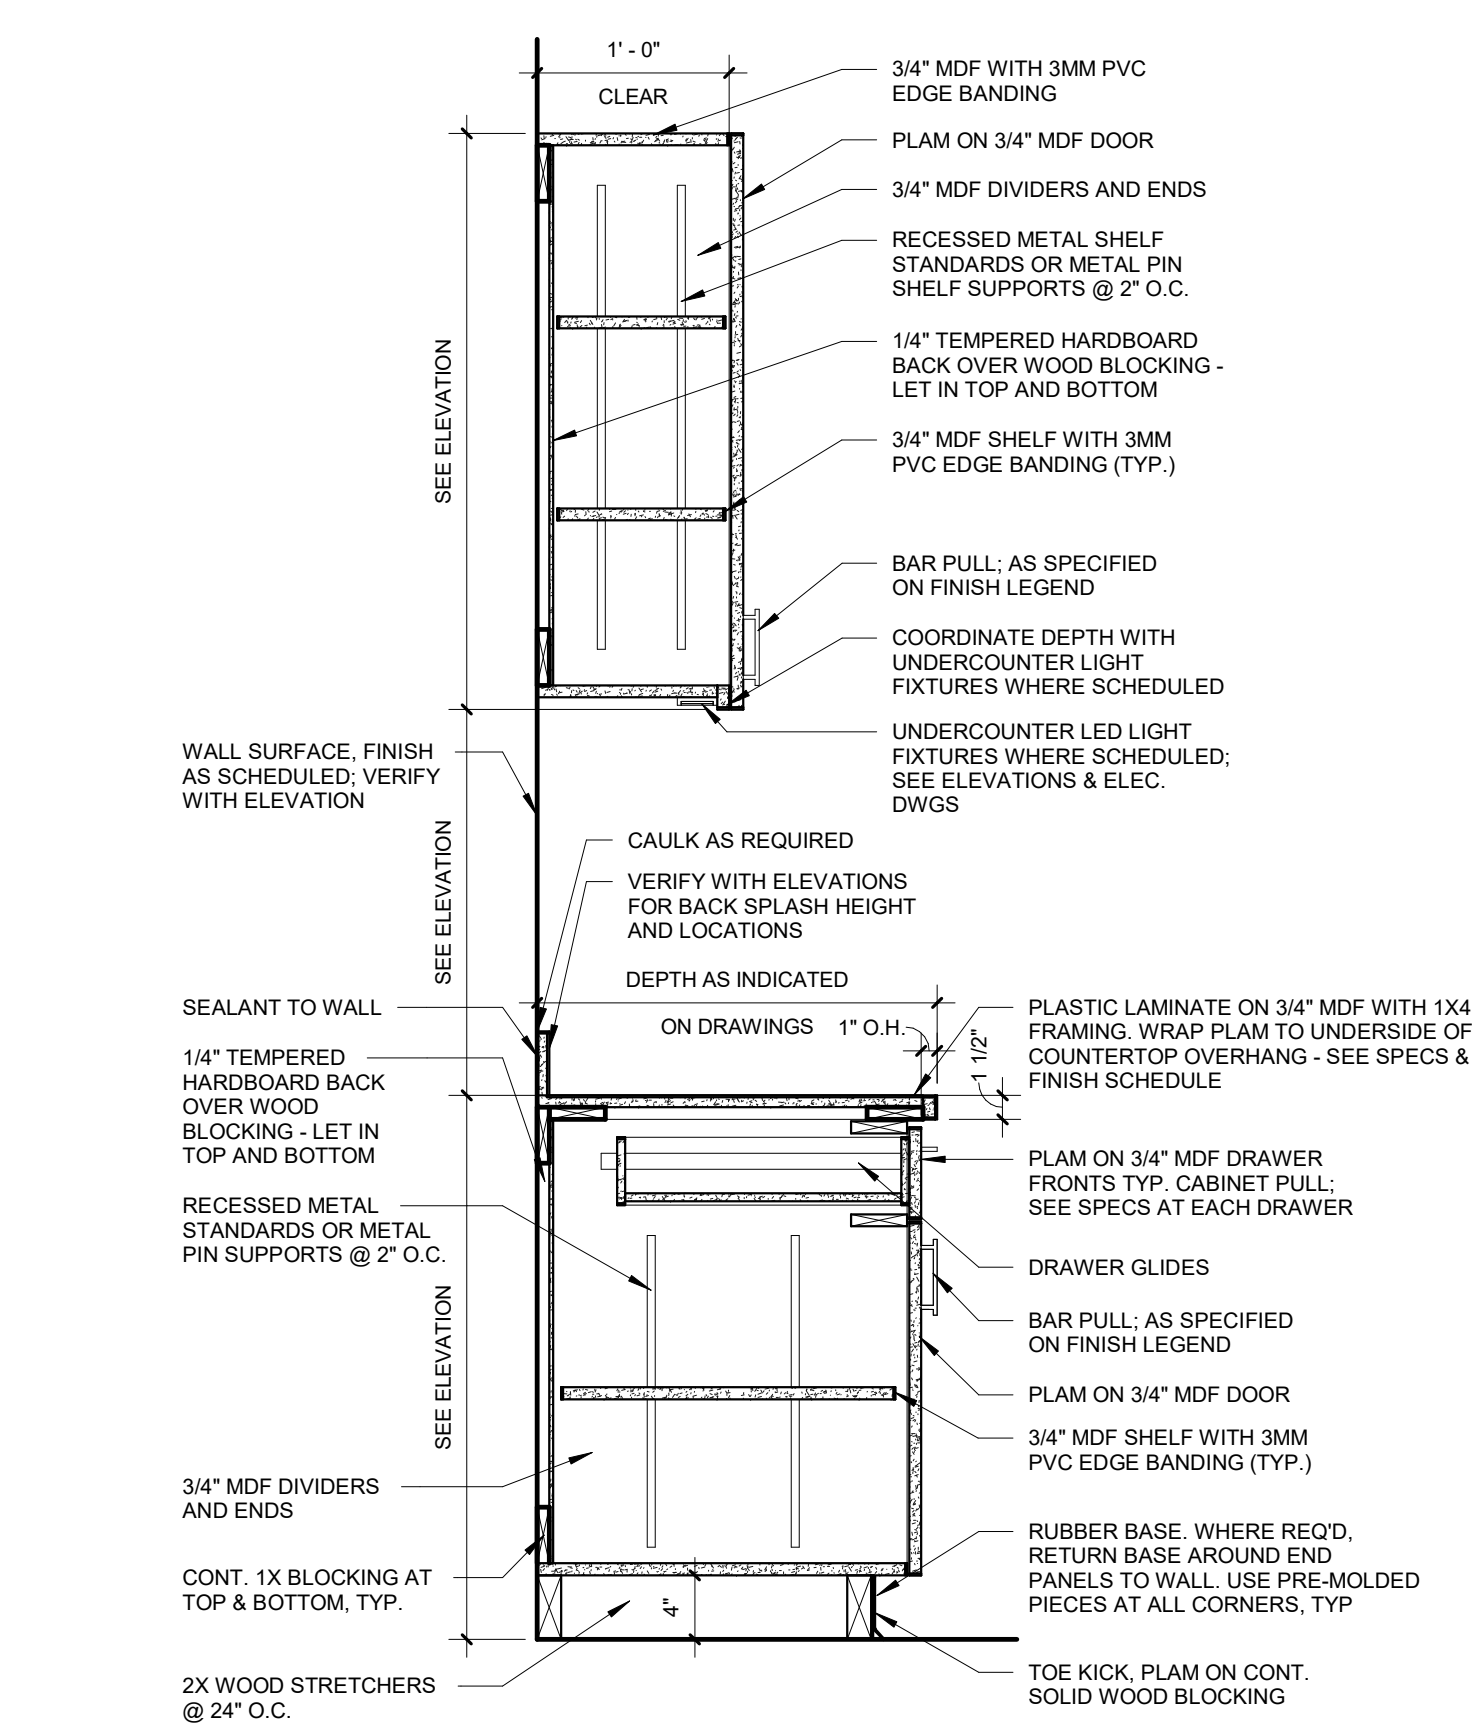


1 BASE & WALL CAB - DOORS & DWR - PLAM CTR
1" = 1'-0"

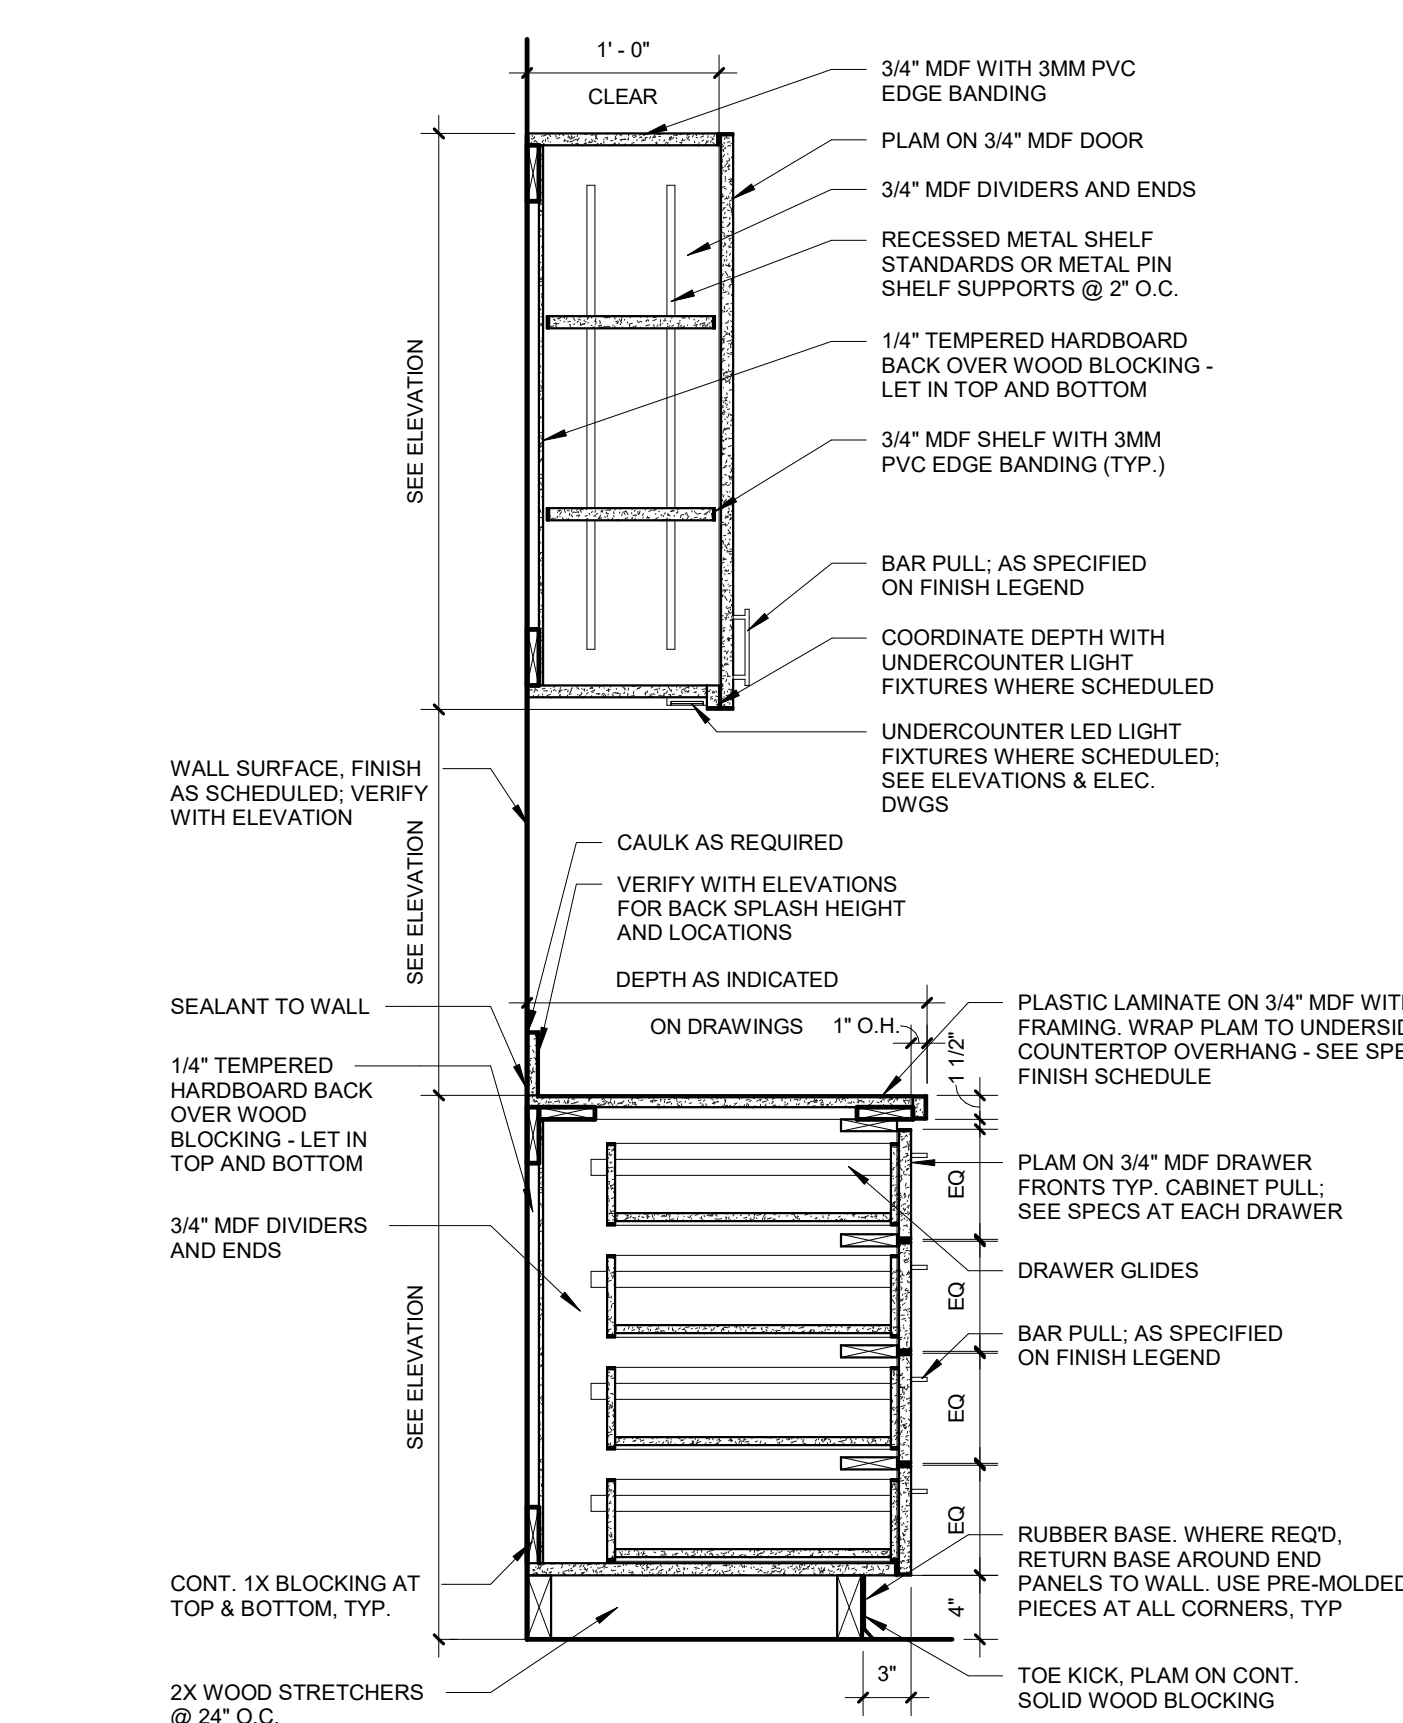


2 BASE & WALL CAB - 4 EQ DWRS - PLAM CTR
1" = 1'-0"

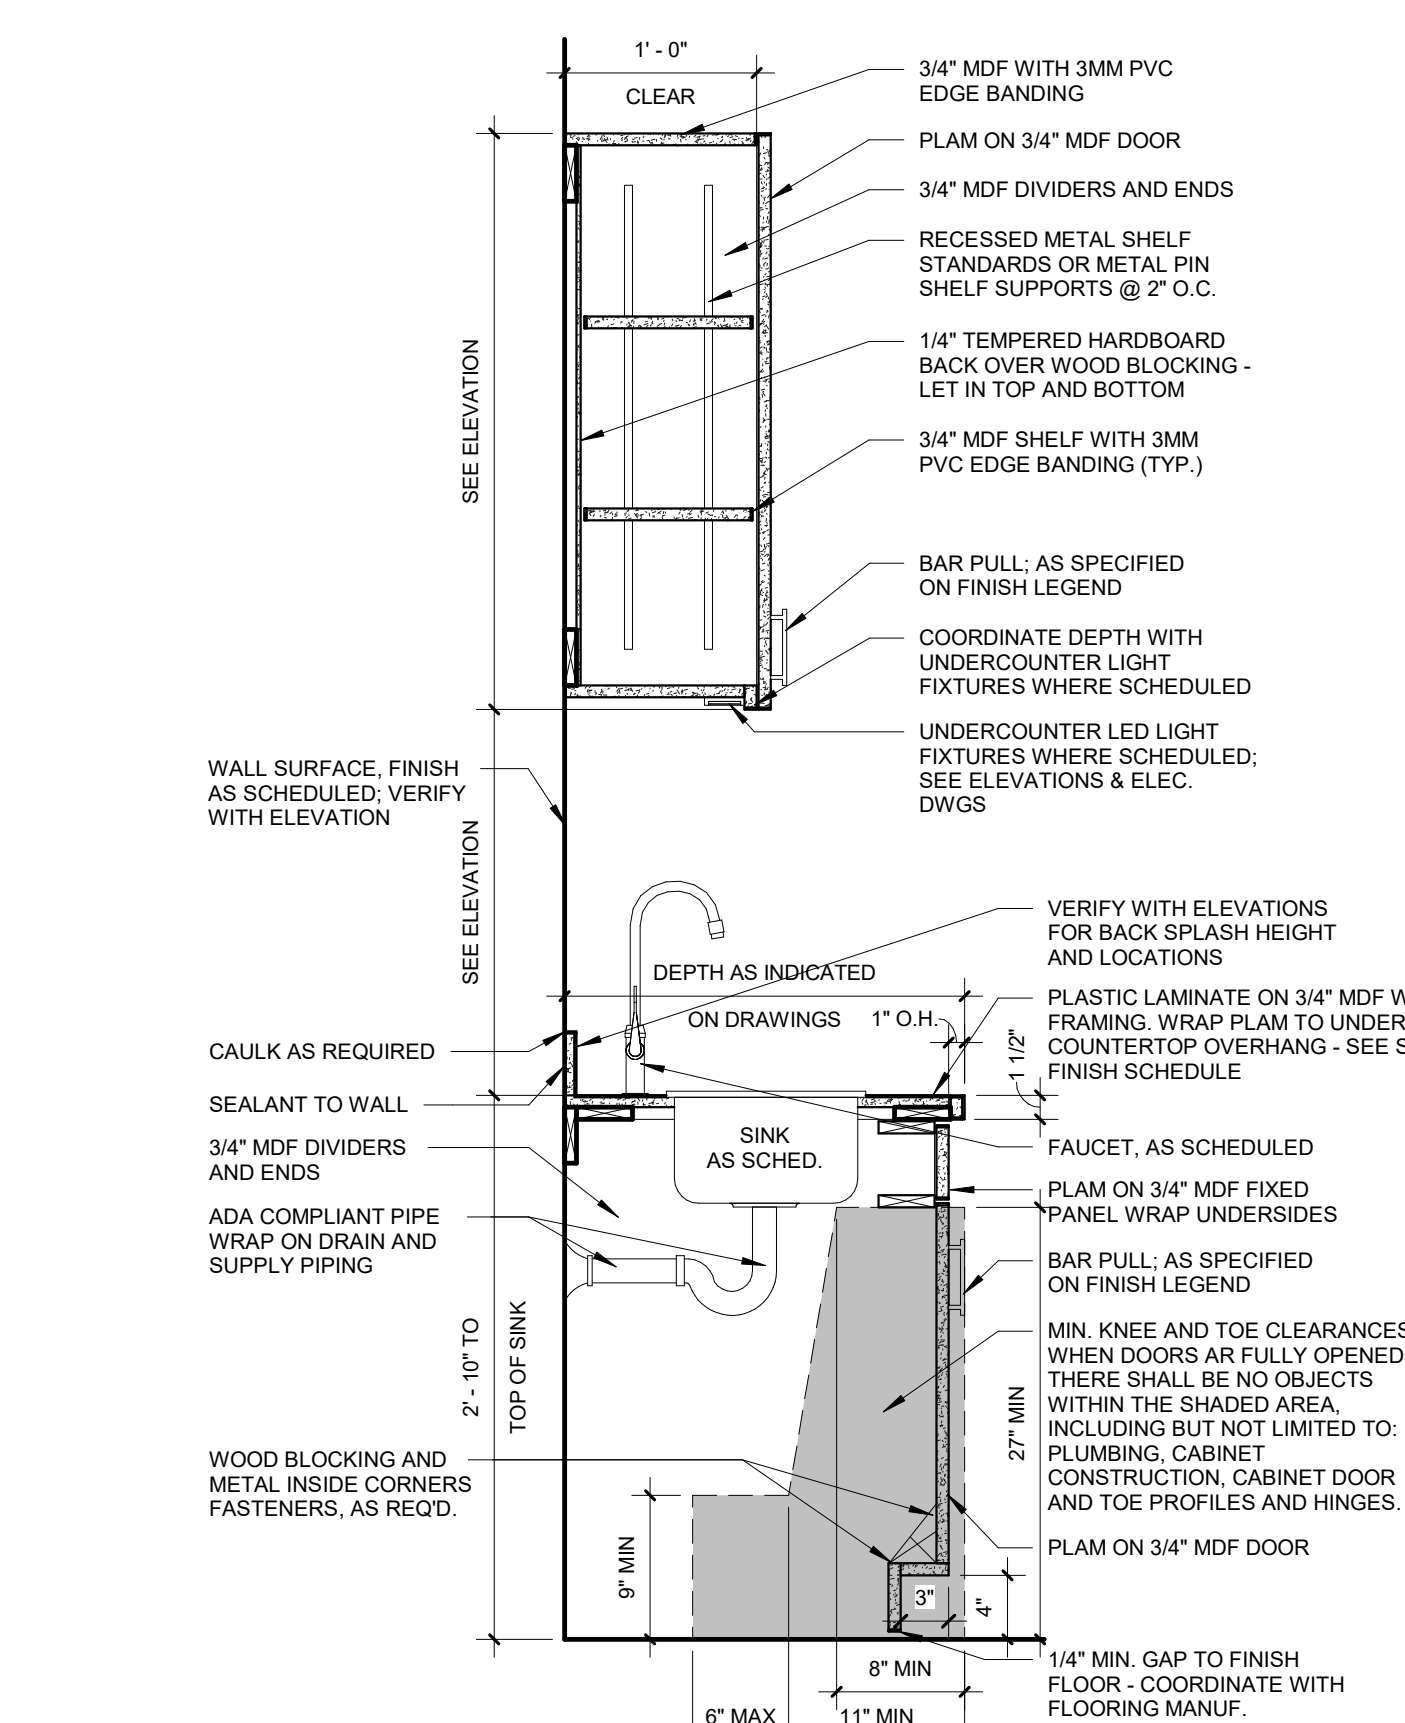


3 BASE & WALL CAB - @ ADA SINK - PLAM CTR
1" = 1'-0"

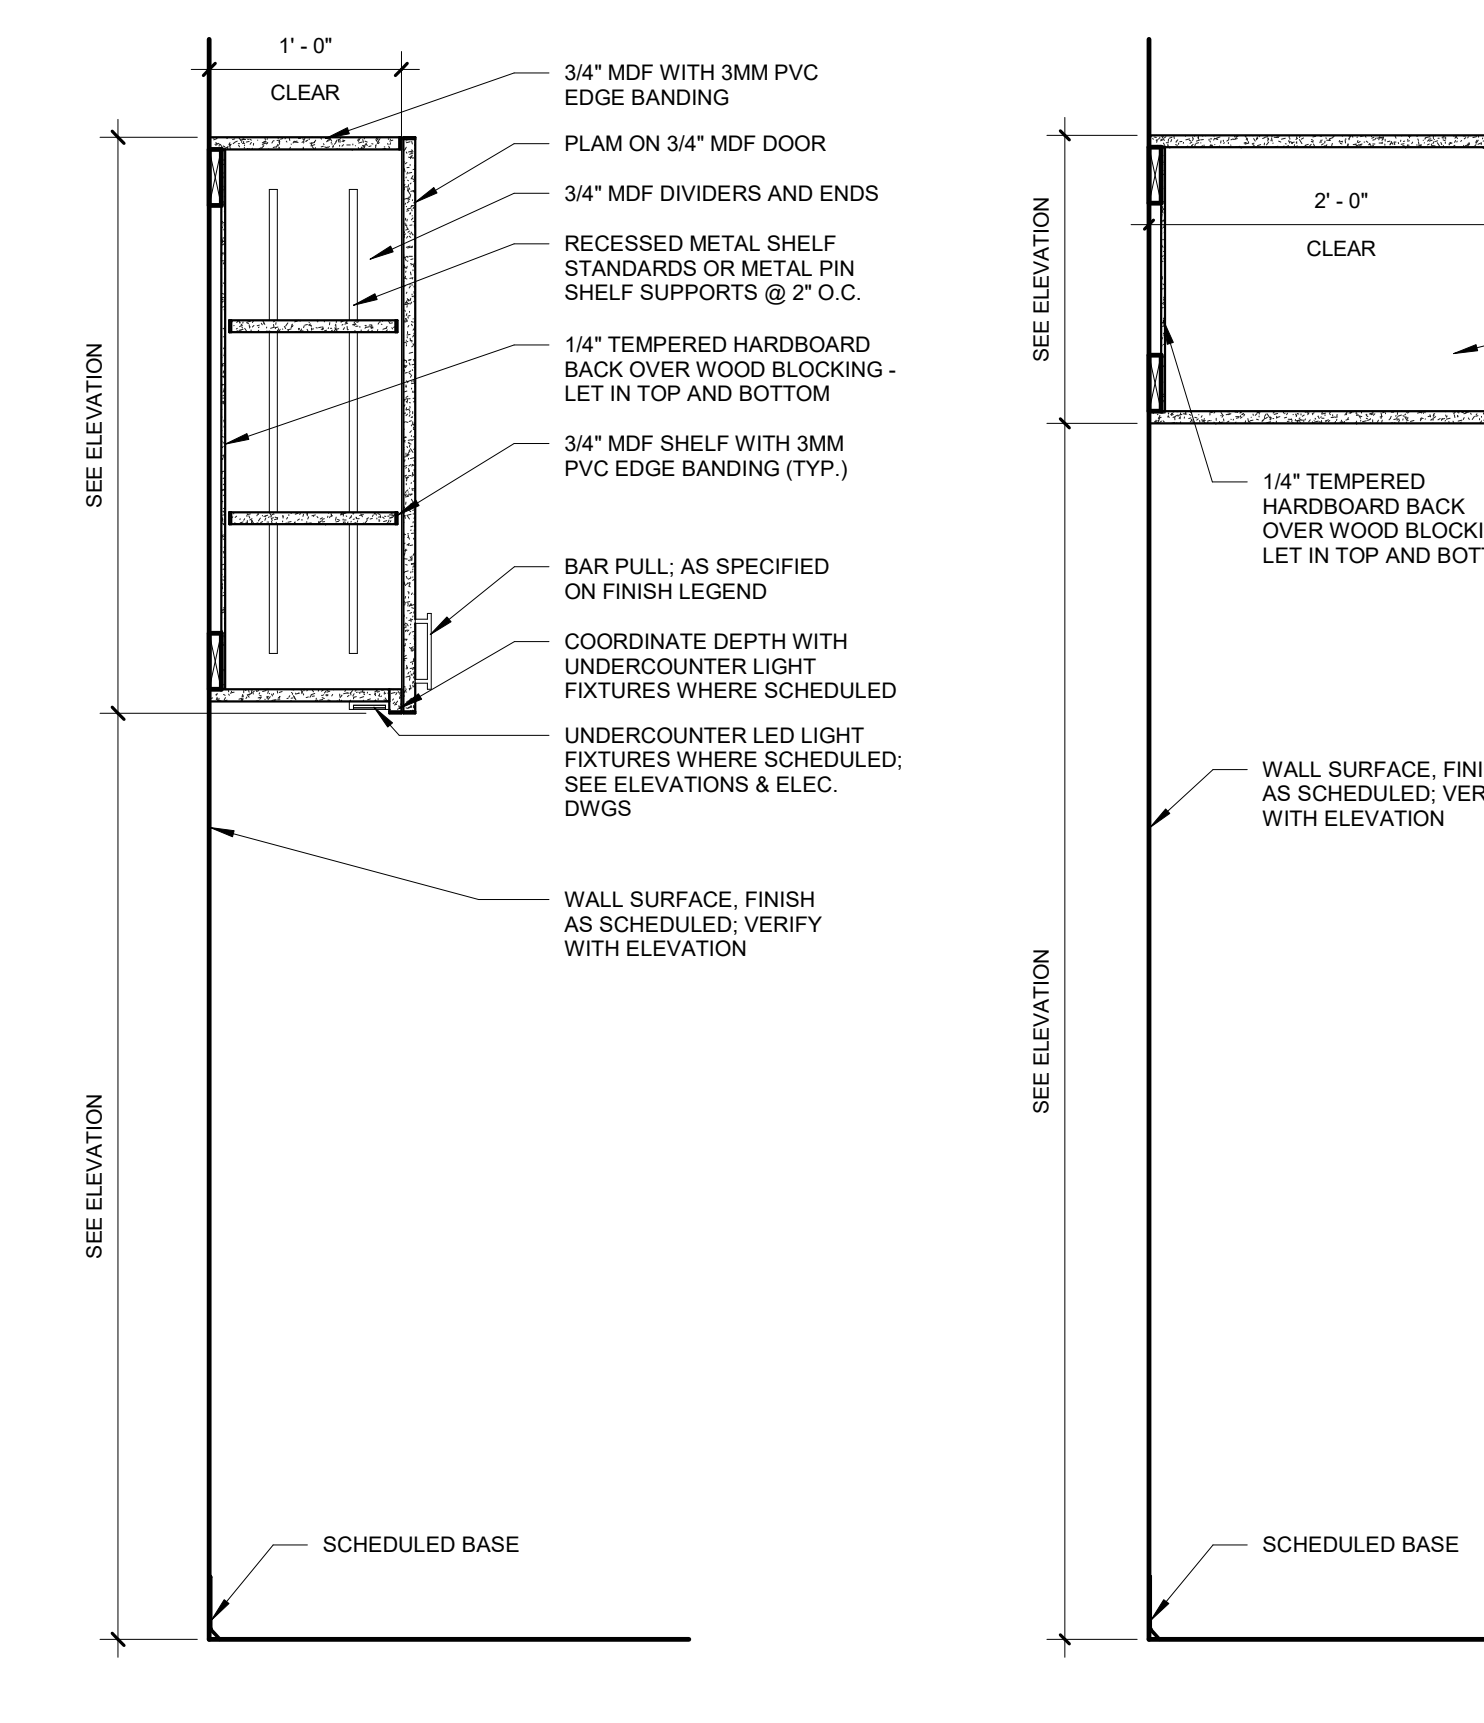


4 WALL CABS - DOORS
1" = 1'-0"

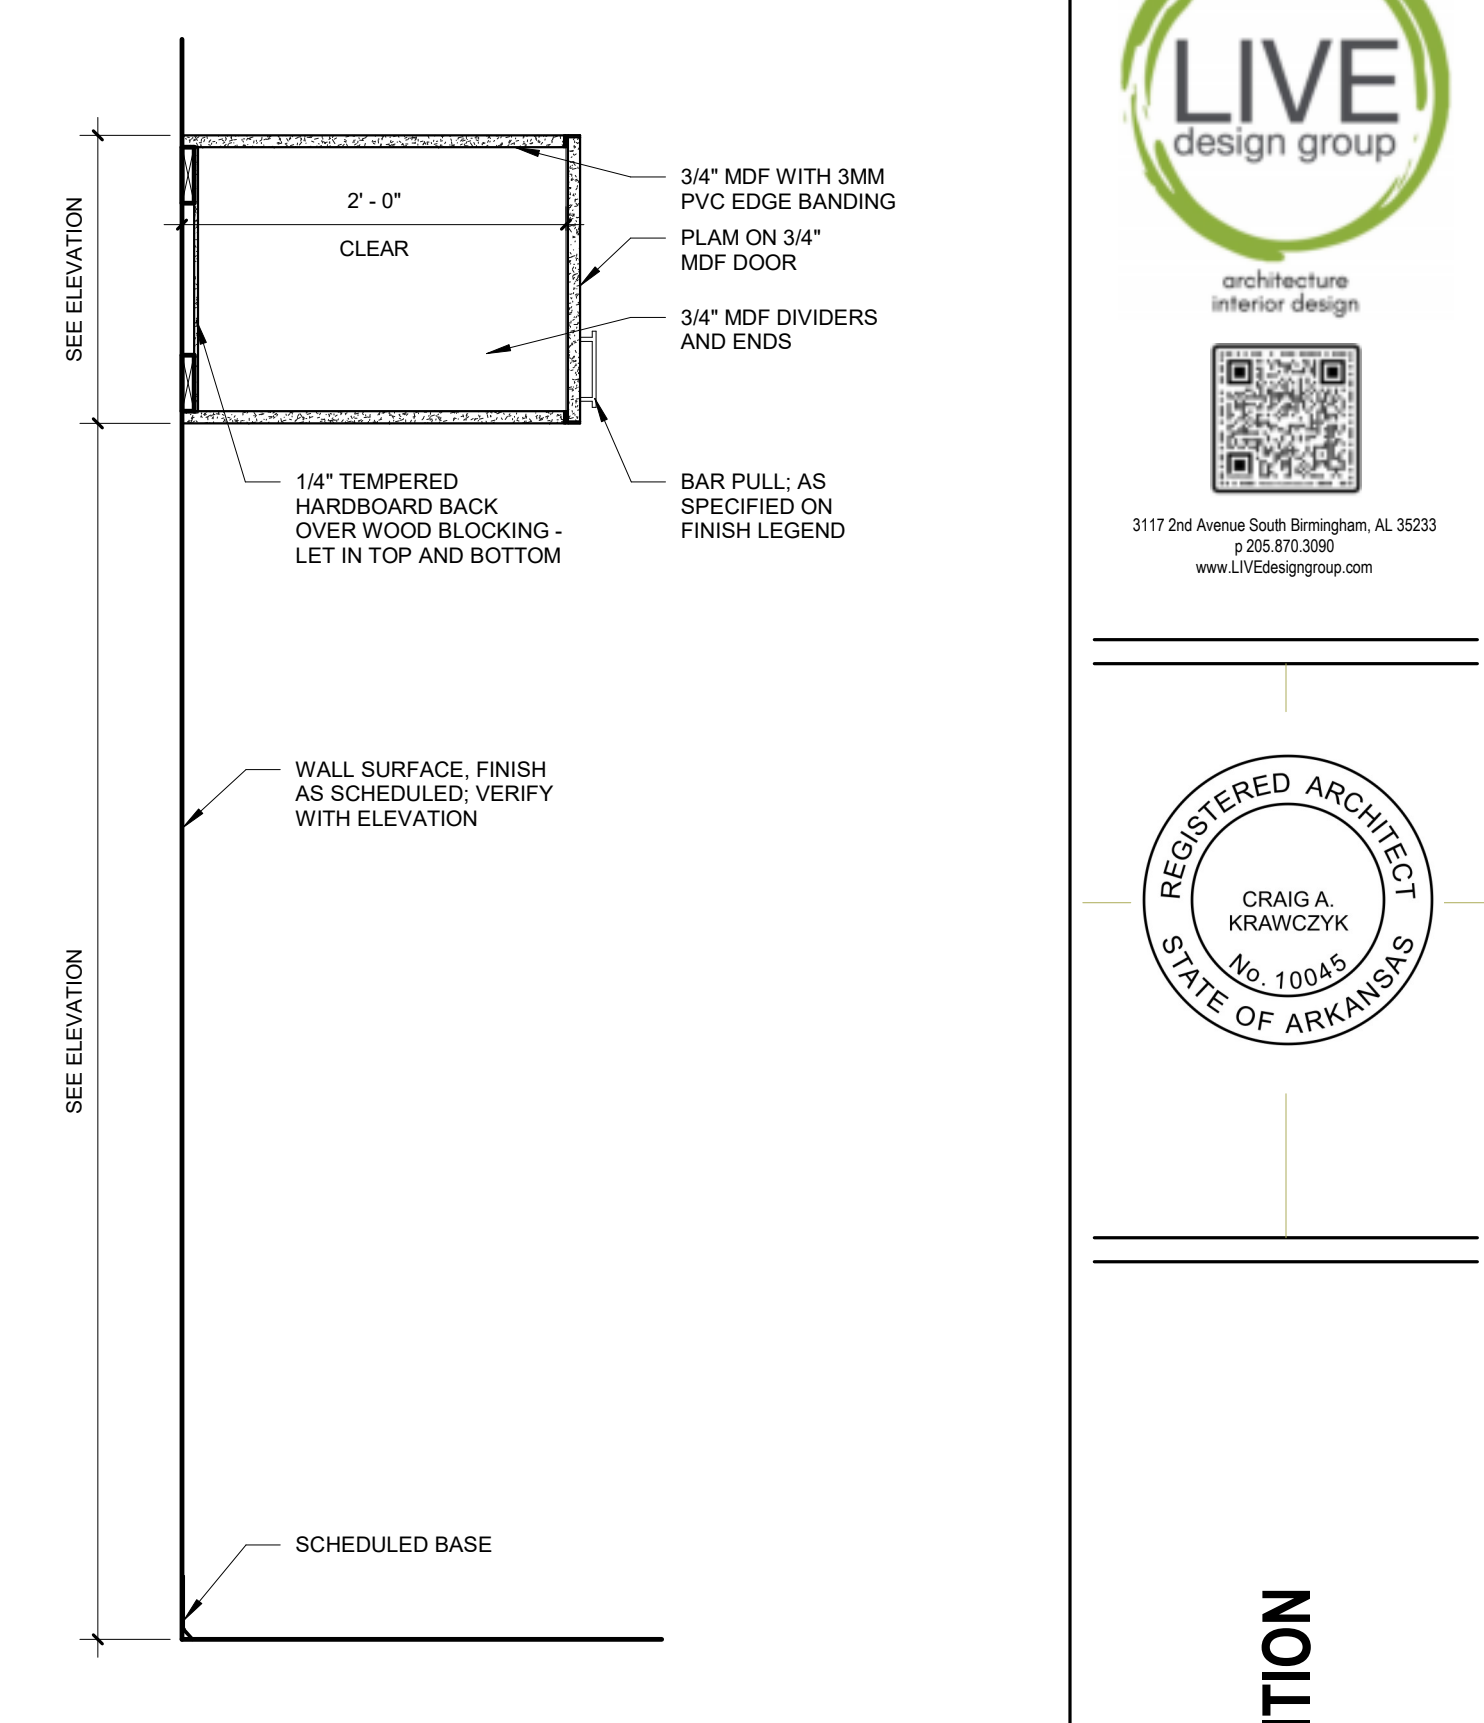


5 WALL CABS - ABOVE FRIDGE DOORS
1" = 1'-0"

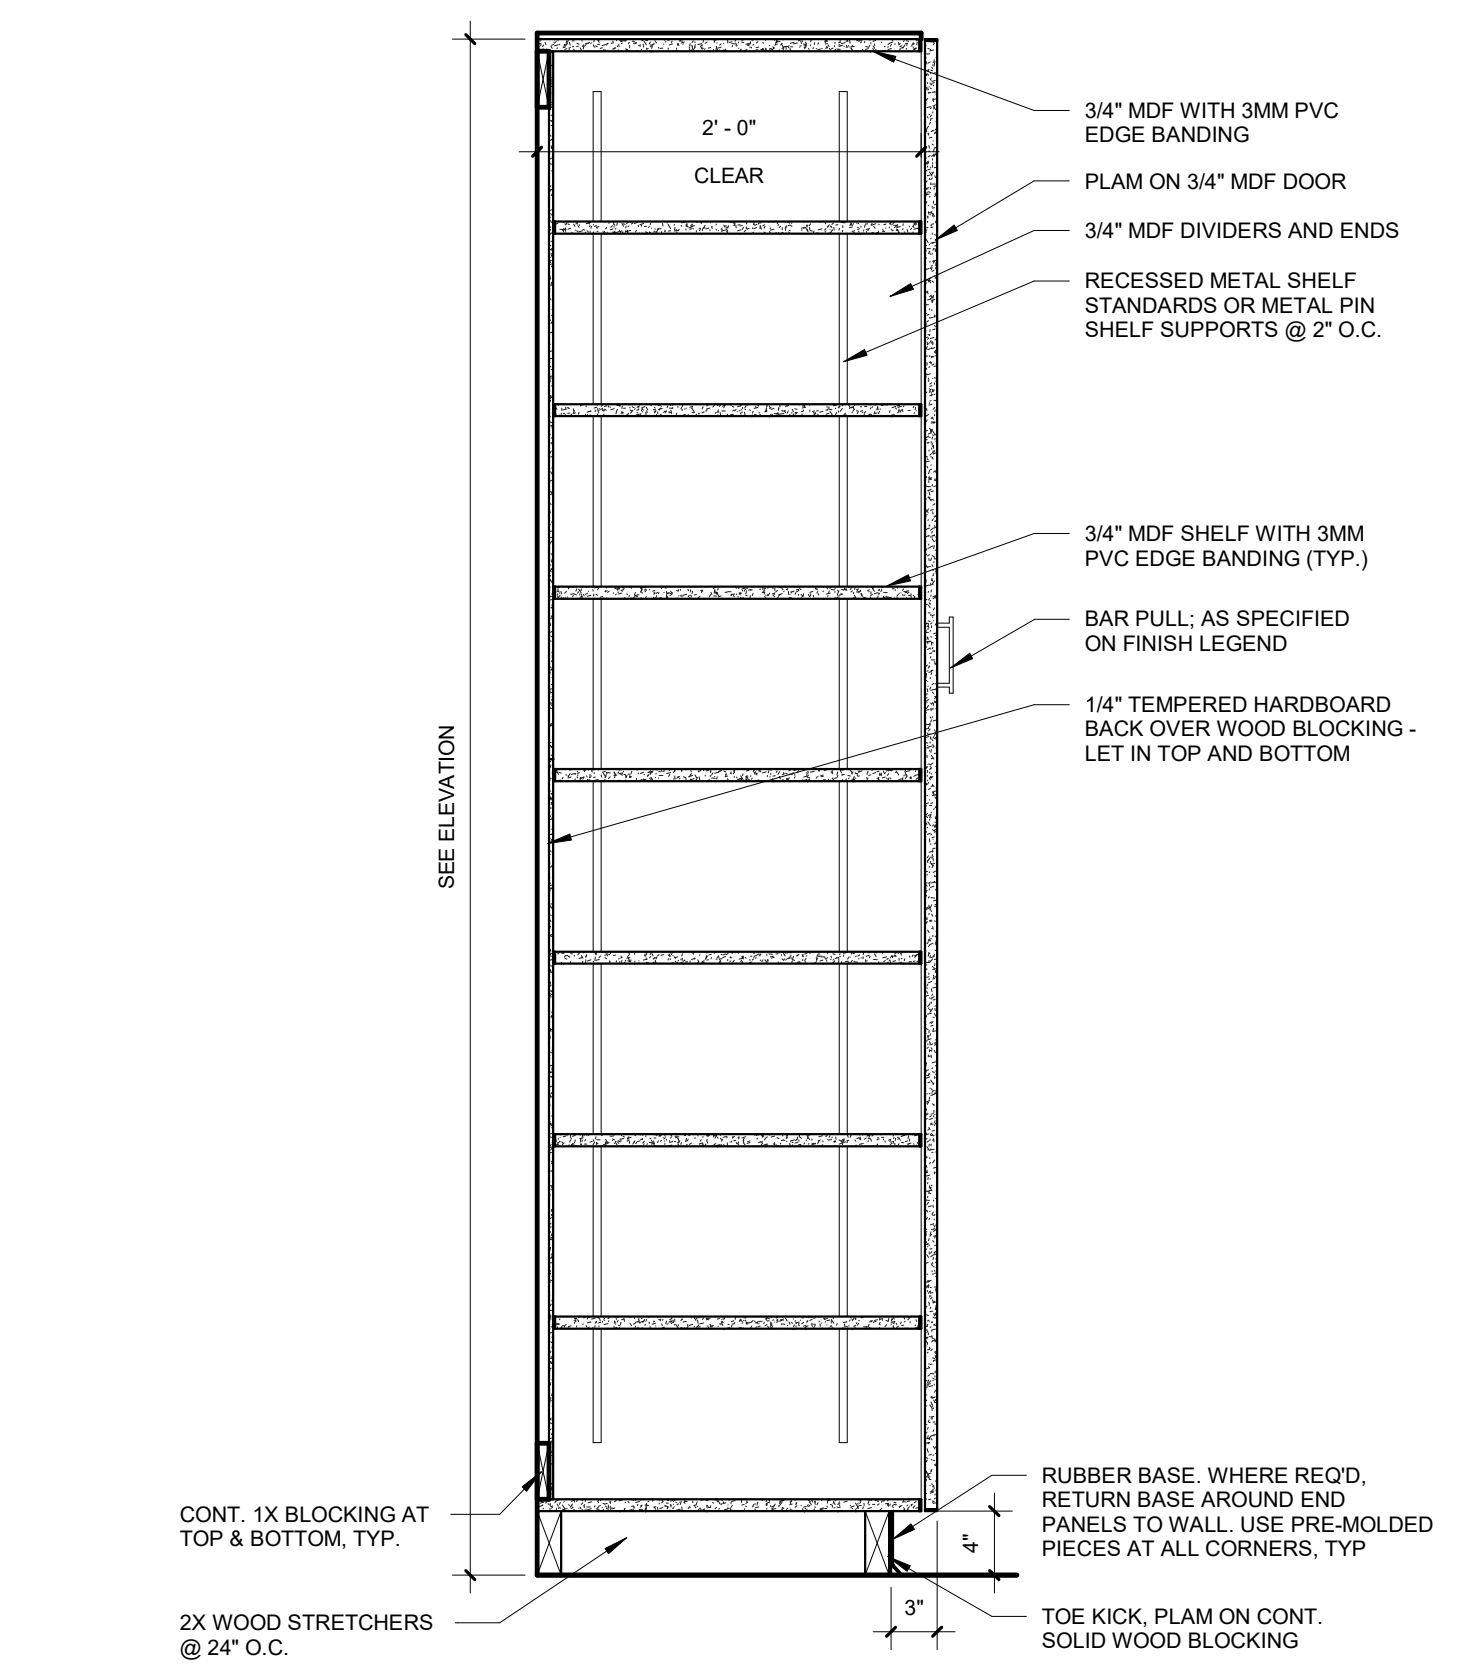


6 BASE CABS - FULL HEIGHT DOORS
1" = 1'-0"

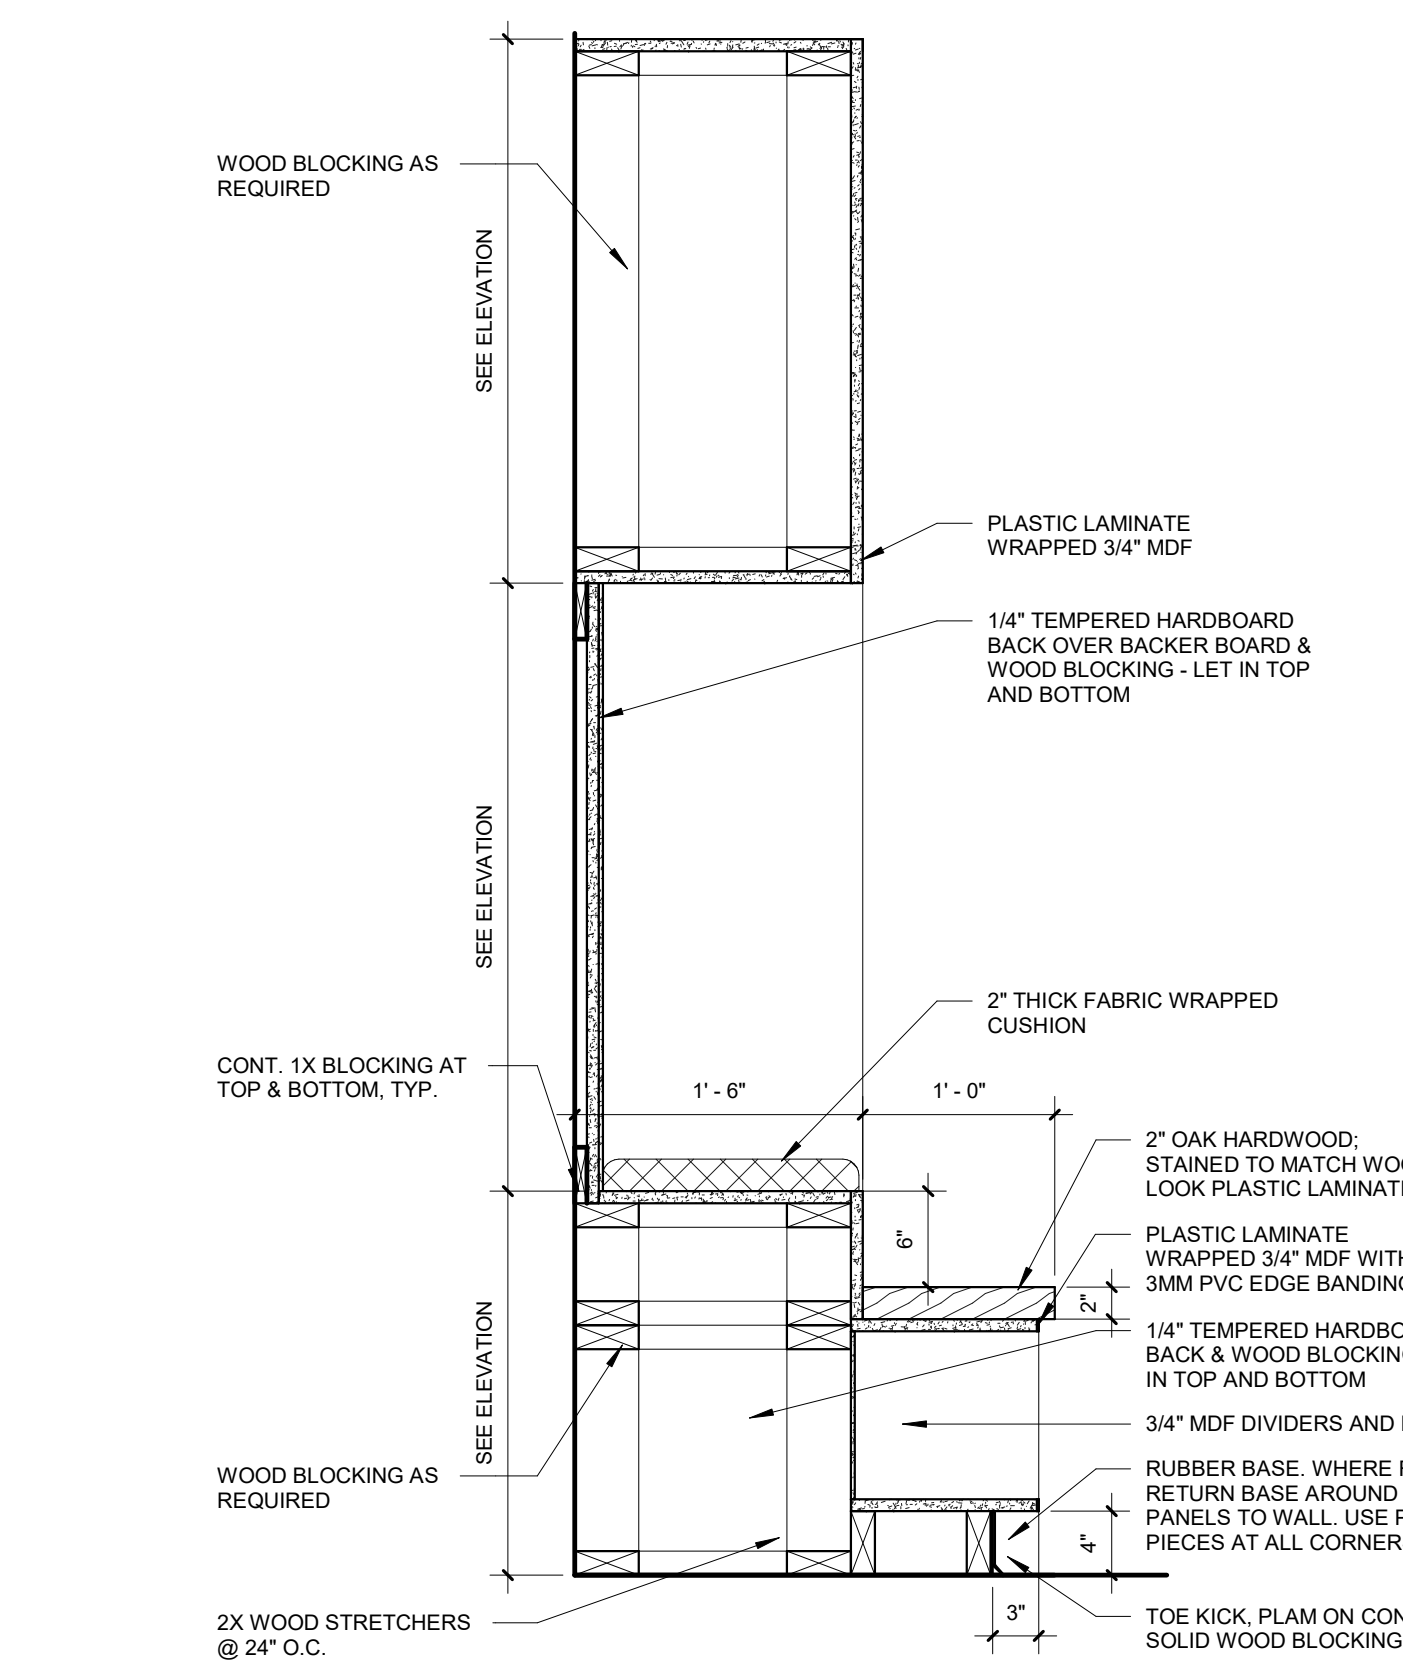


7 BASE CABS - KIDS BENCH
1" = 1'-0"

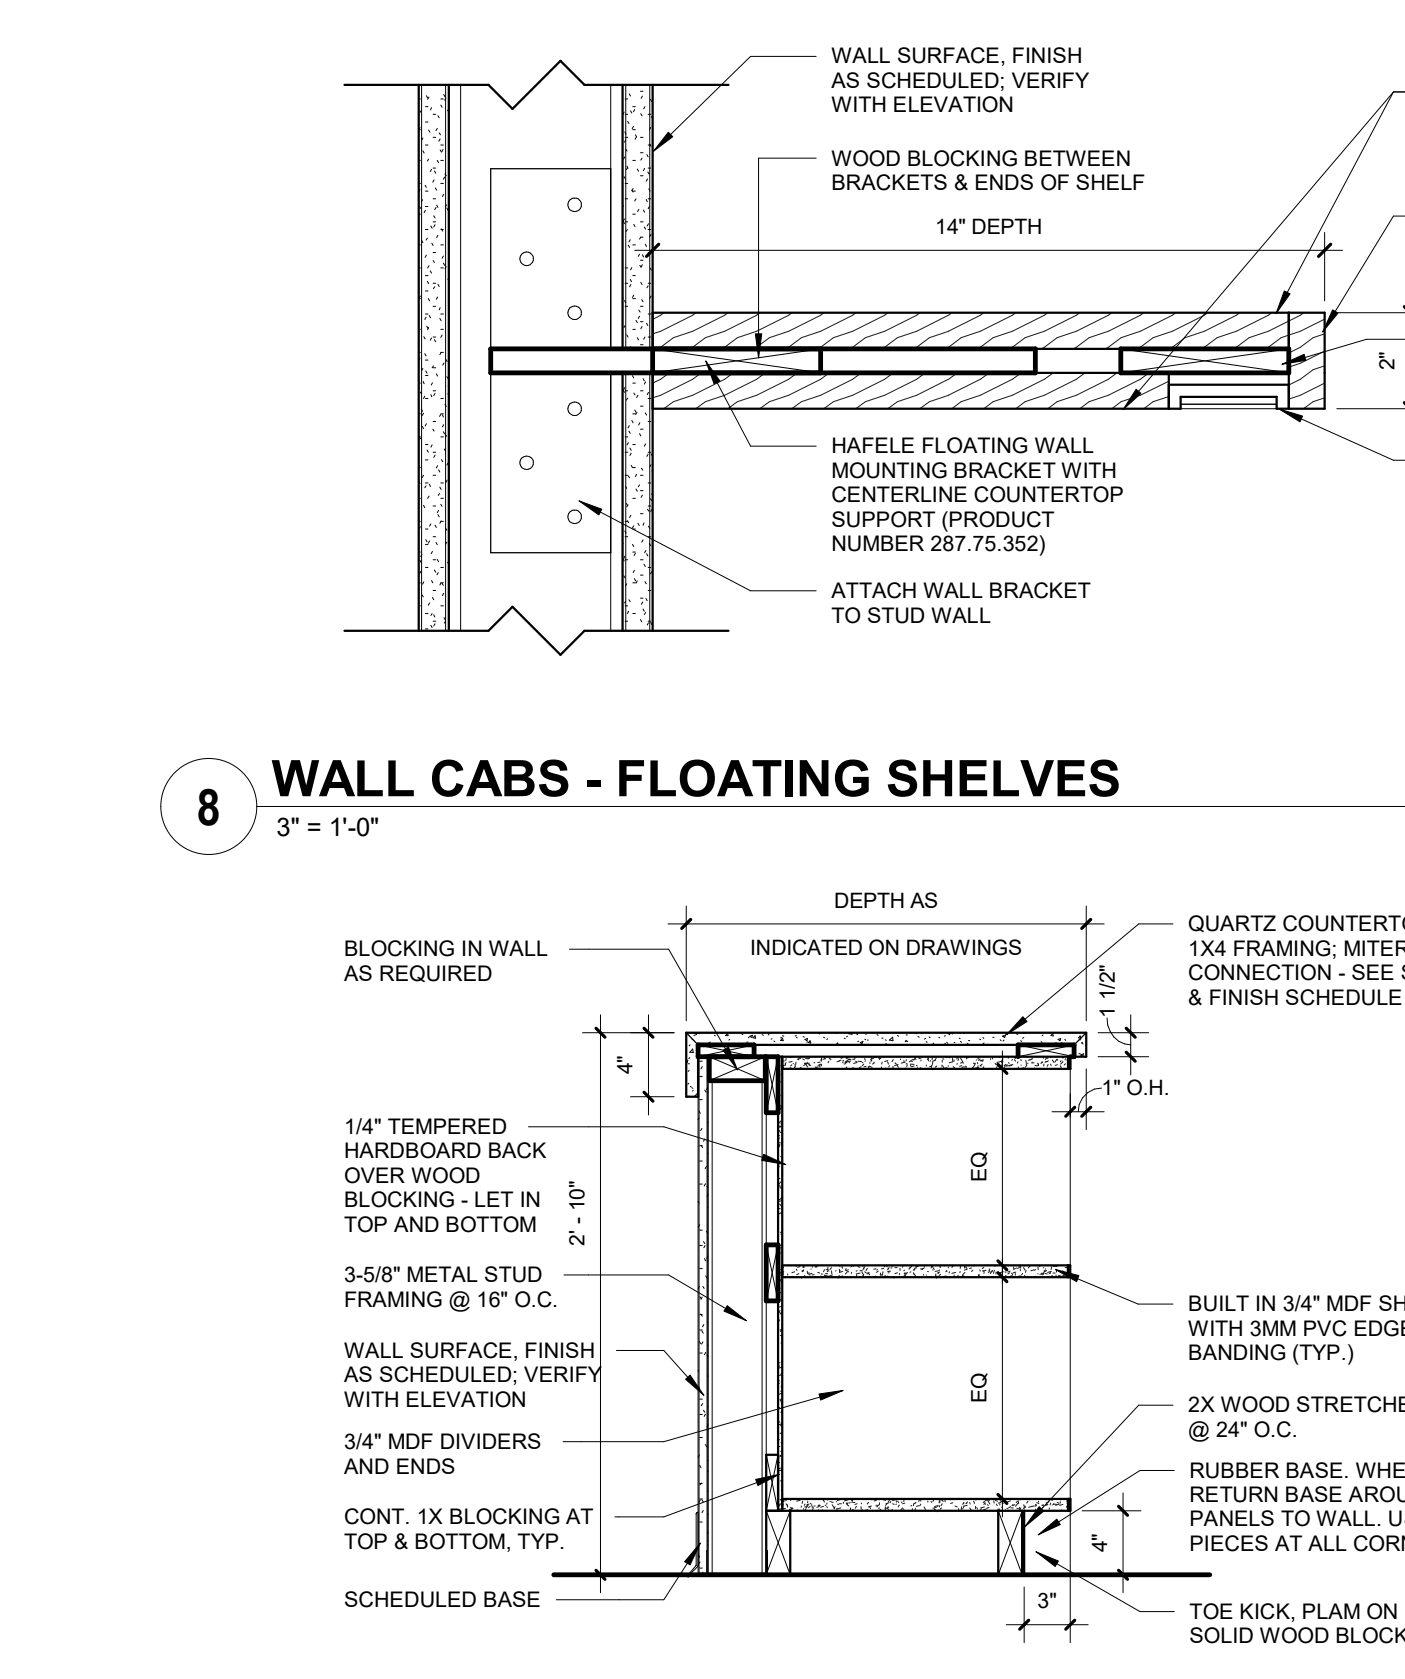


9 CHECK-IN DESK OPEN SHELVES - QTZ CTR
1" = 1'-0"

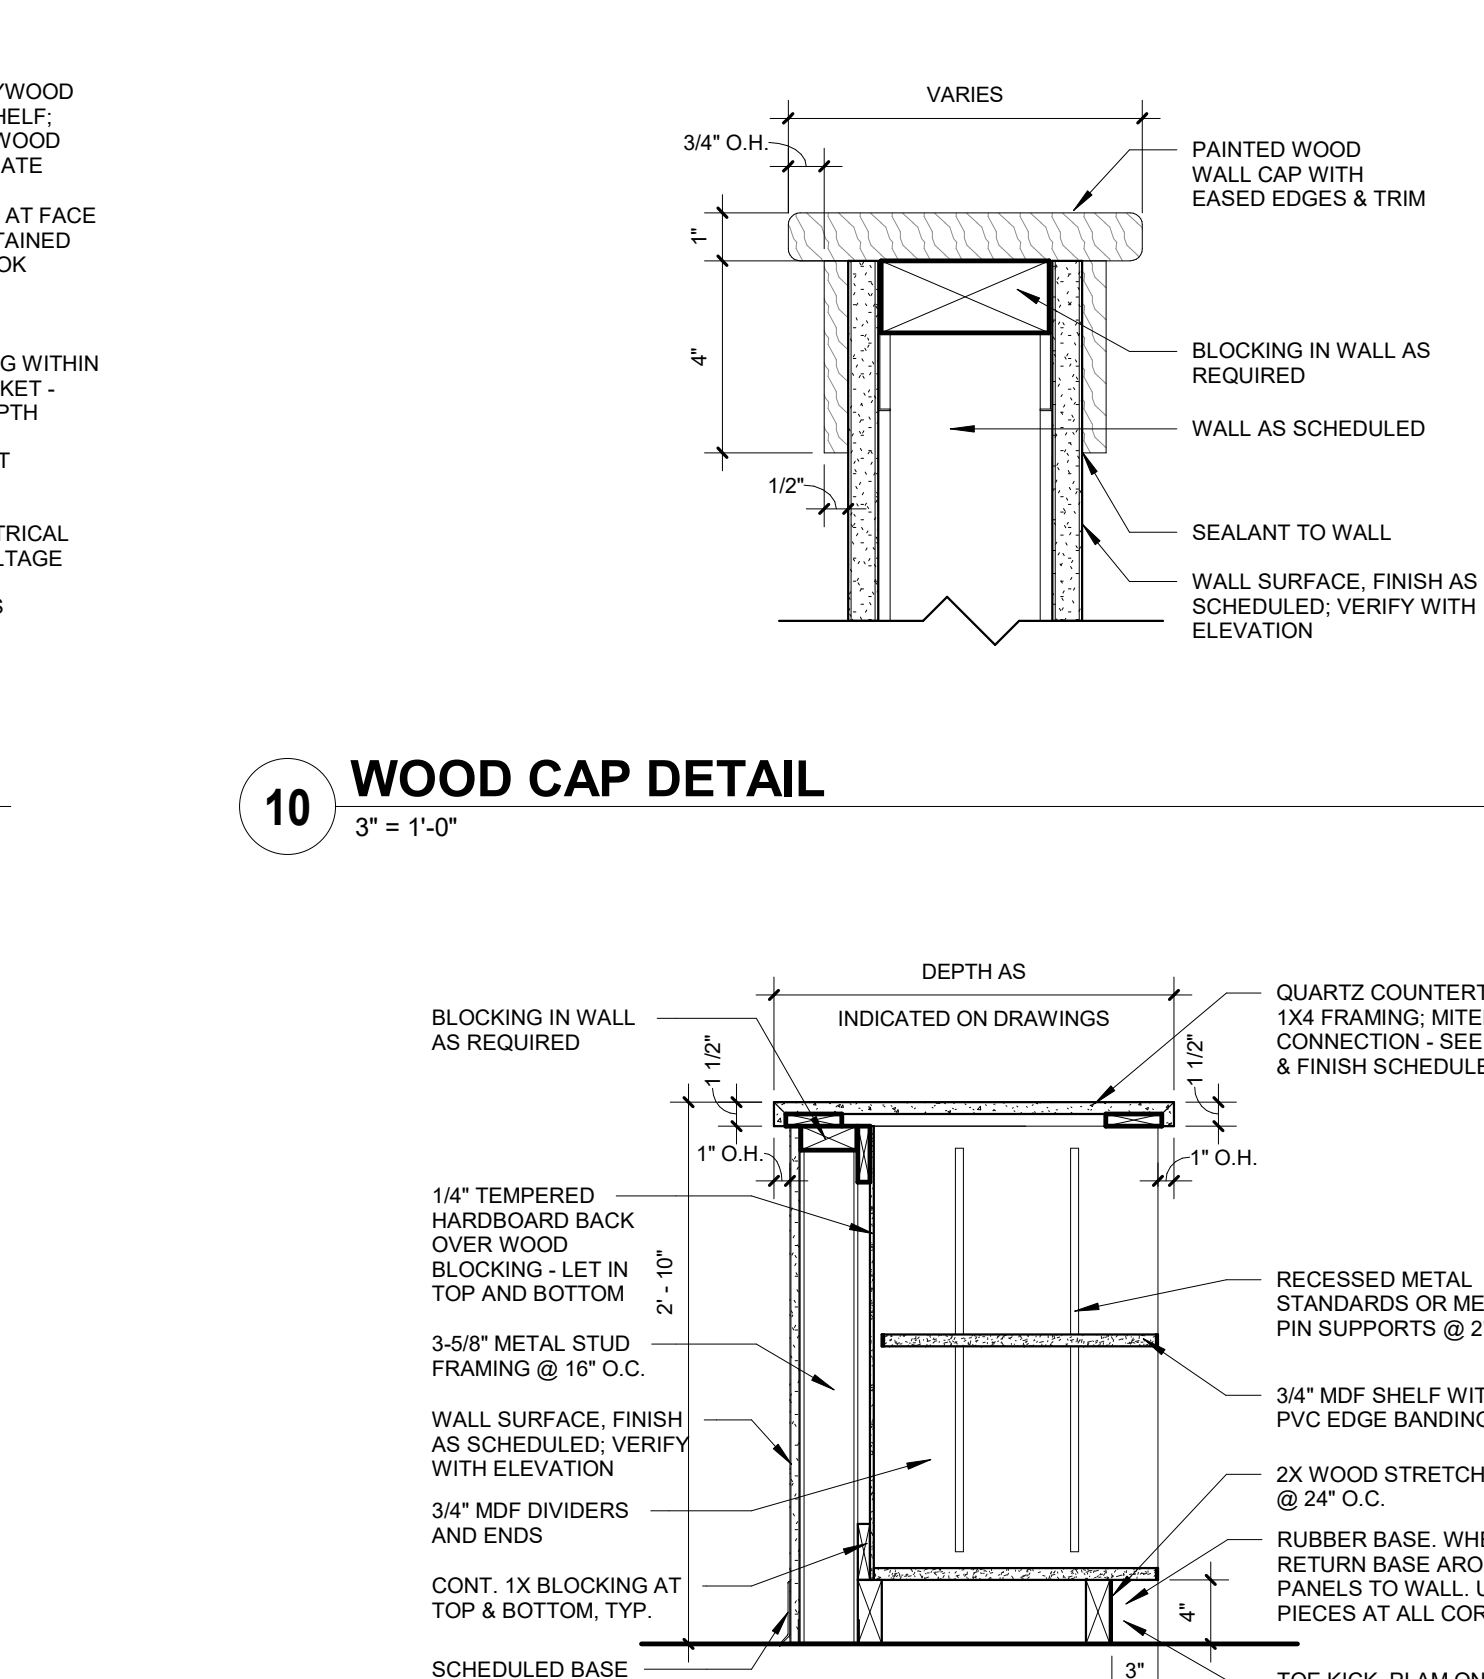


11 CAFE OPEN SHELVES - QTZ CTR
1" = 1'-0"

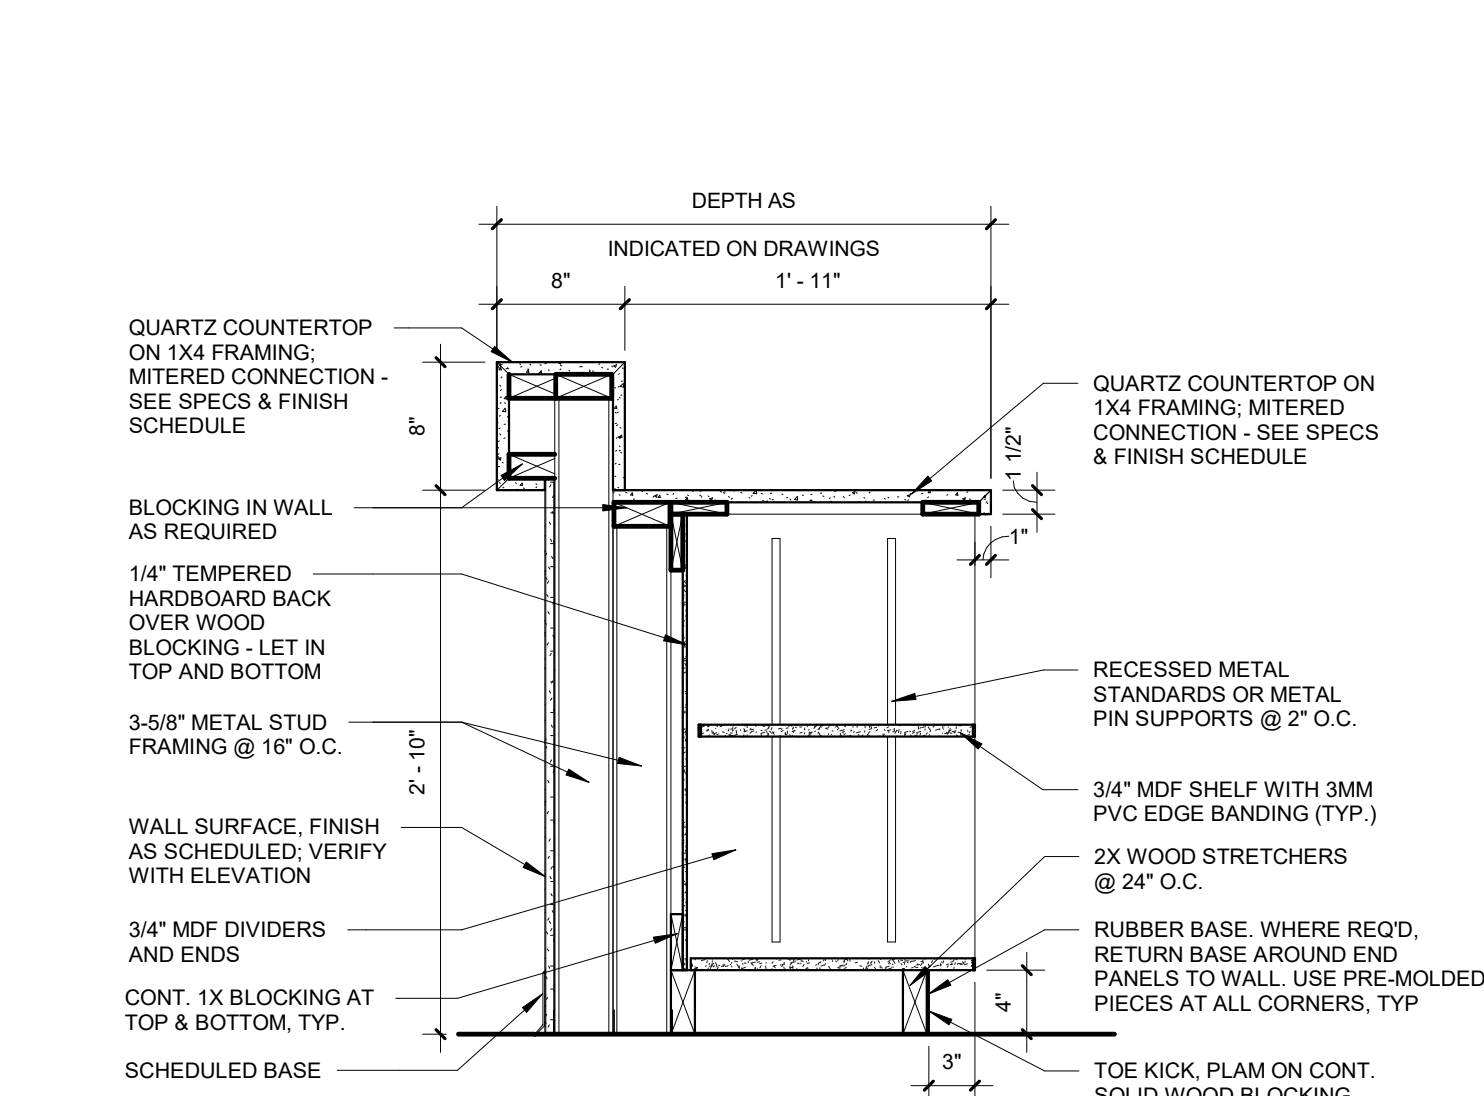


12 CAFE FRONT TRANSACTION - QTZ CTR
1" = 1'-0"

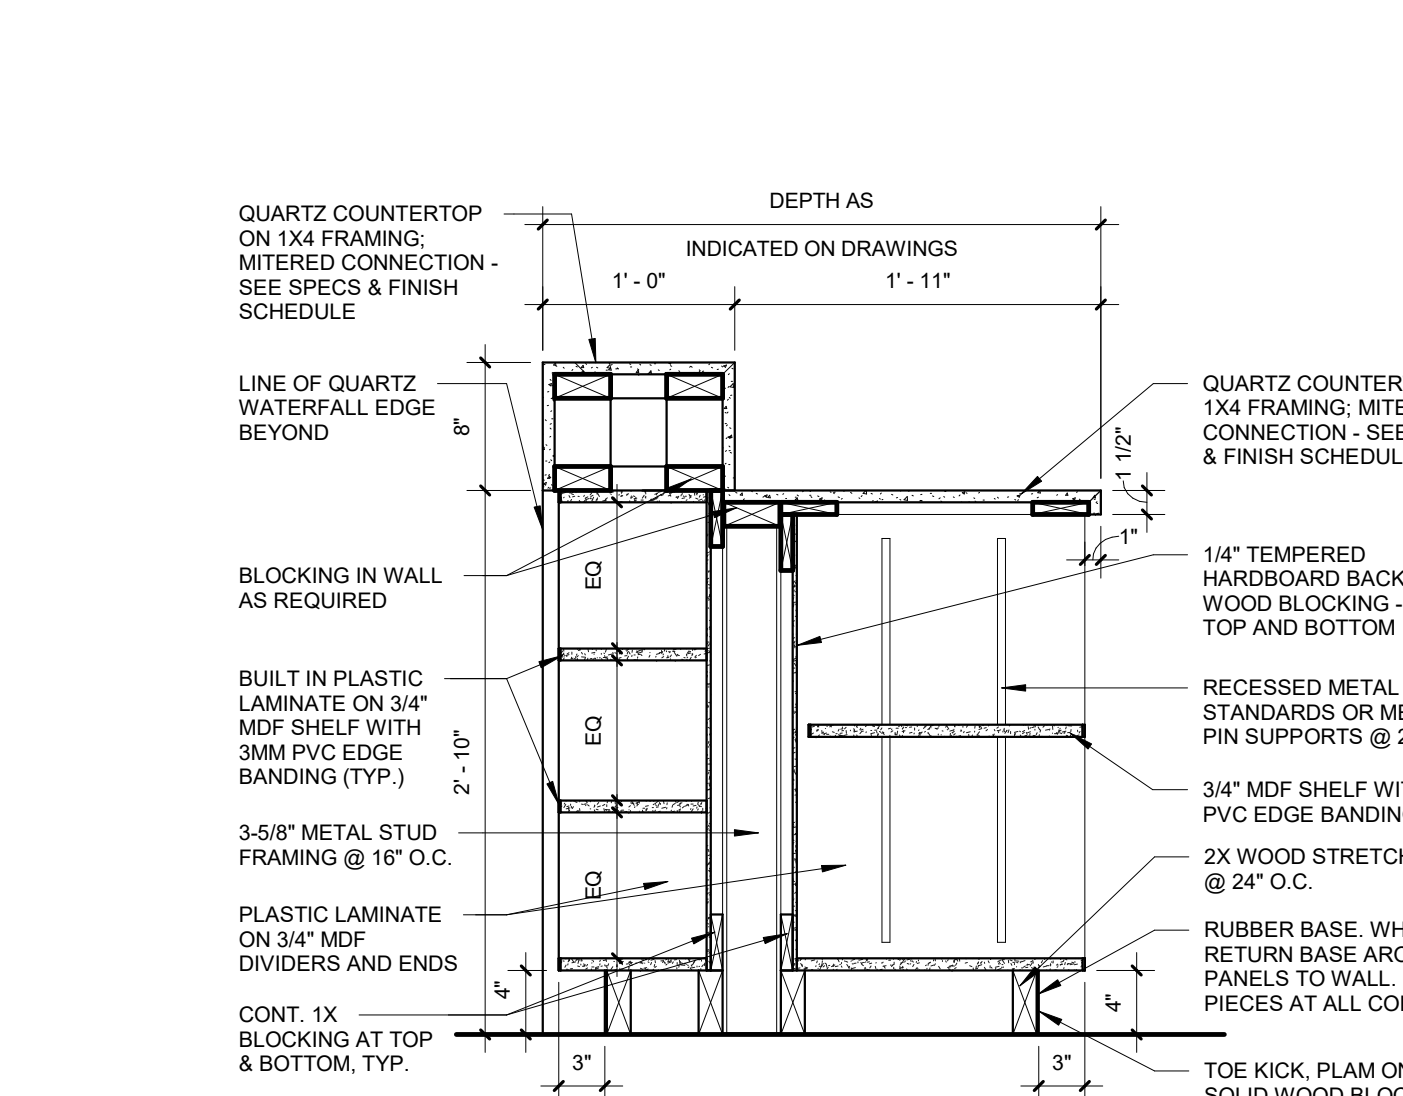

13 CAFE MERCH SHELVES - QTZ CTR
1" = 1'-0"

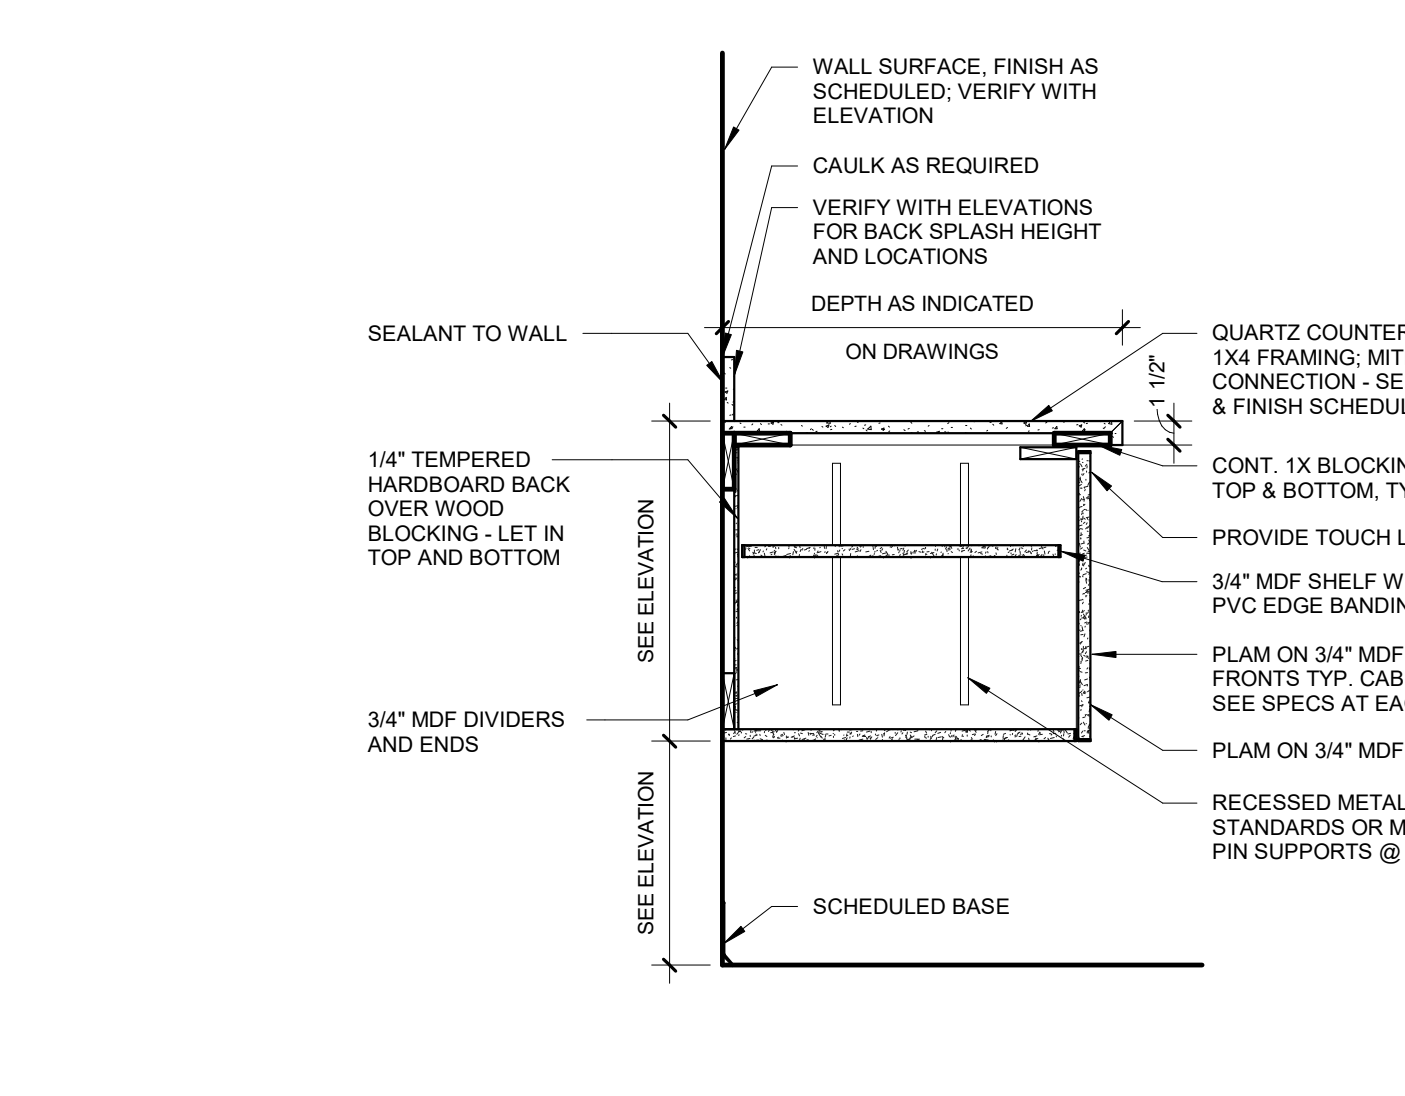

14 BASE CABS - FLOATING DOORS - QZ CTR
1" = 1'-0"

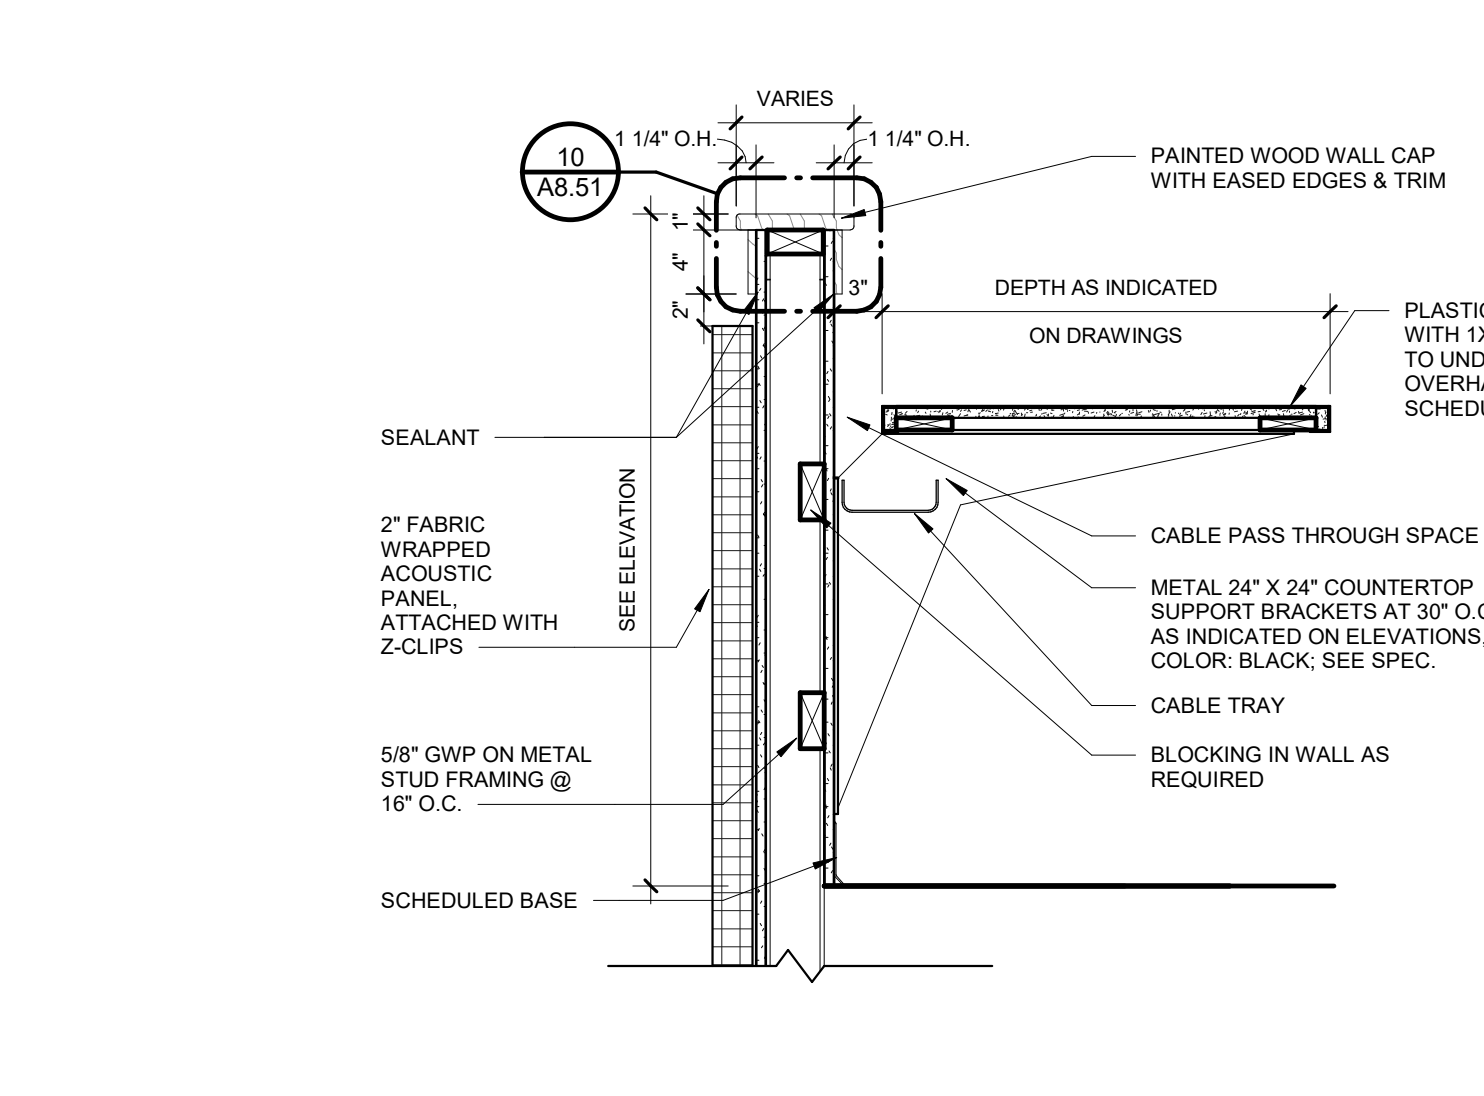

15 SOUND BOOTH - PLAM CTR
1" = 1'-0"