



CALVARY CHURCH
CALVARY CHURCH FACILITY ADDITION
BENTONVILLE, AR



Revisions		
No.	Description	Date
1	Addendum 01	09/12/25

Project Number
21010

Date
08/12/25

FIRST FLOOR
AUXILIARY PLAN -
EAST

E4.02

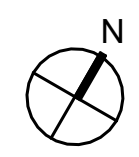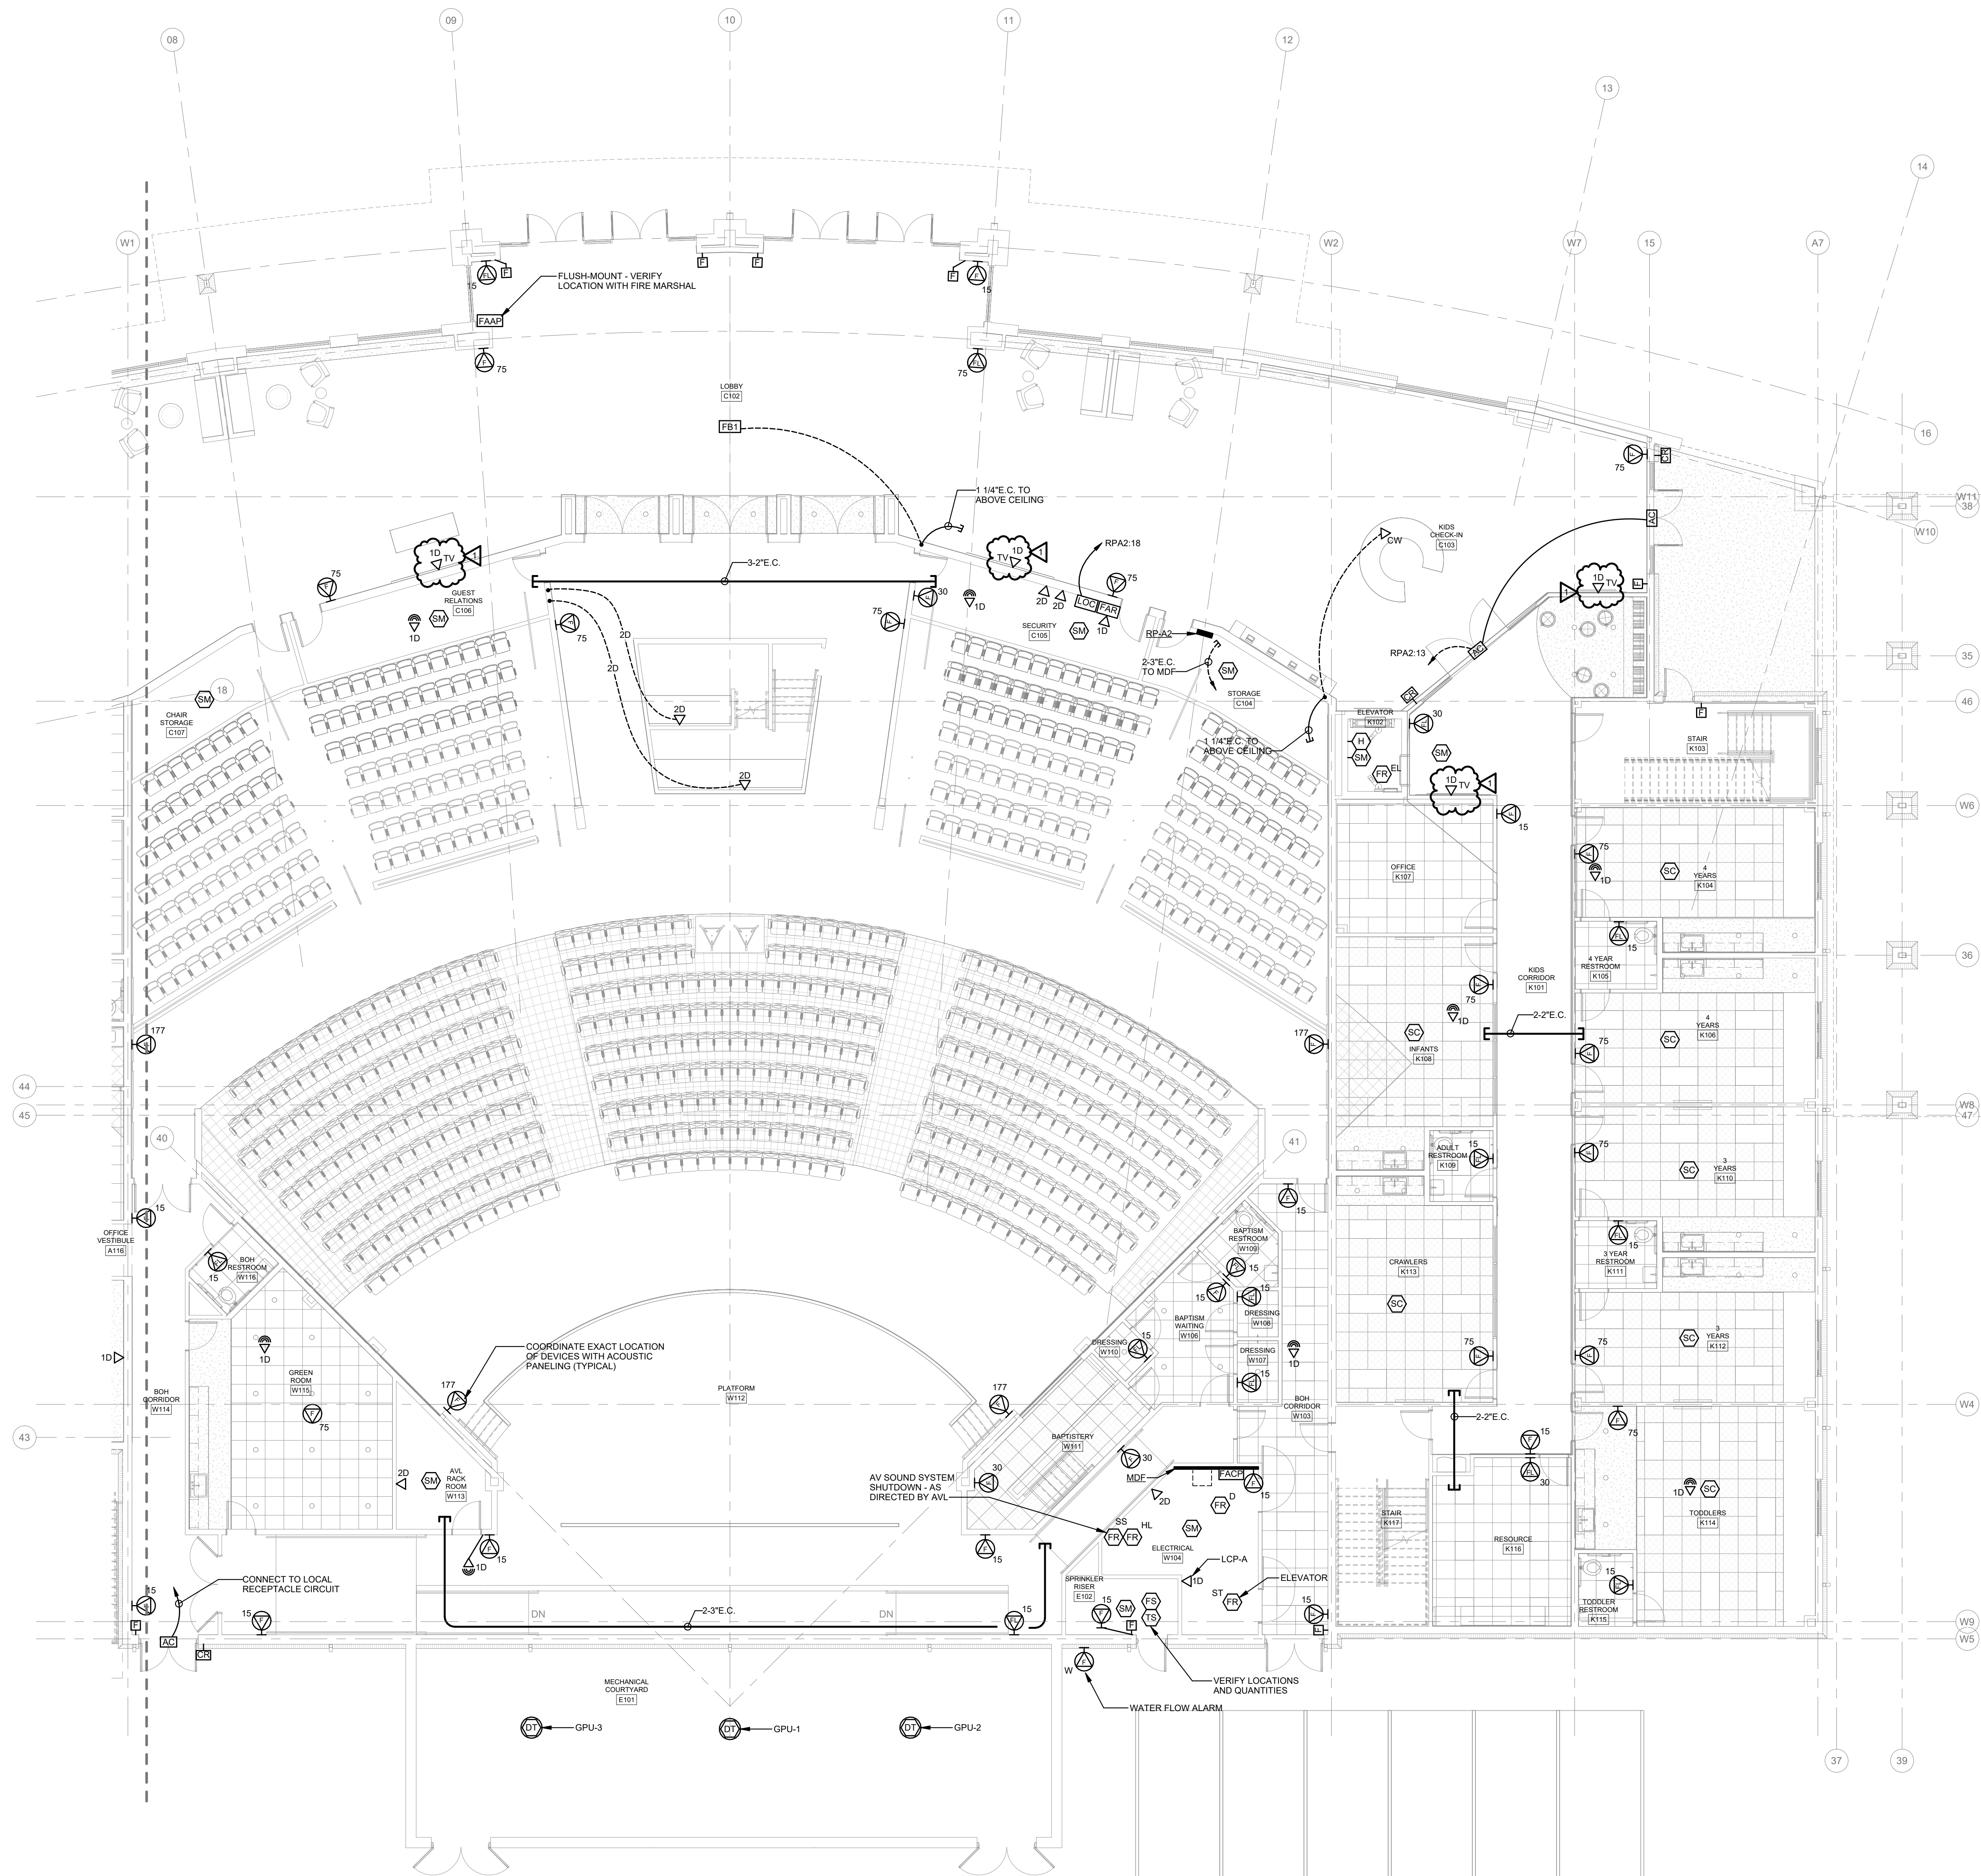

FIRST FLOOR AUXILIARY PLAN -
EAST
SCALE: 1/8" = 1'-0"



JACKSON,
RENFRO
& ASSOCIATES, INC.
ELECTRICAL ENGINEERING & DESIGN
1 UNIVERSITY CENTER PARK • SUITE 300 • BIRMINGHAM, AL 35242

ROBERT RENFRO, PE
bobby@jraee.com
(D) 205.536.7114
(P) 205.995.1078
IRA FOR NO. 234172