



1 SECOND FLOOR PLAN - HVAC -ZONING
3/32" = 1'-0"

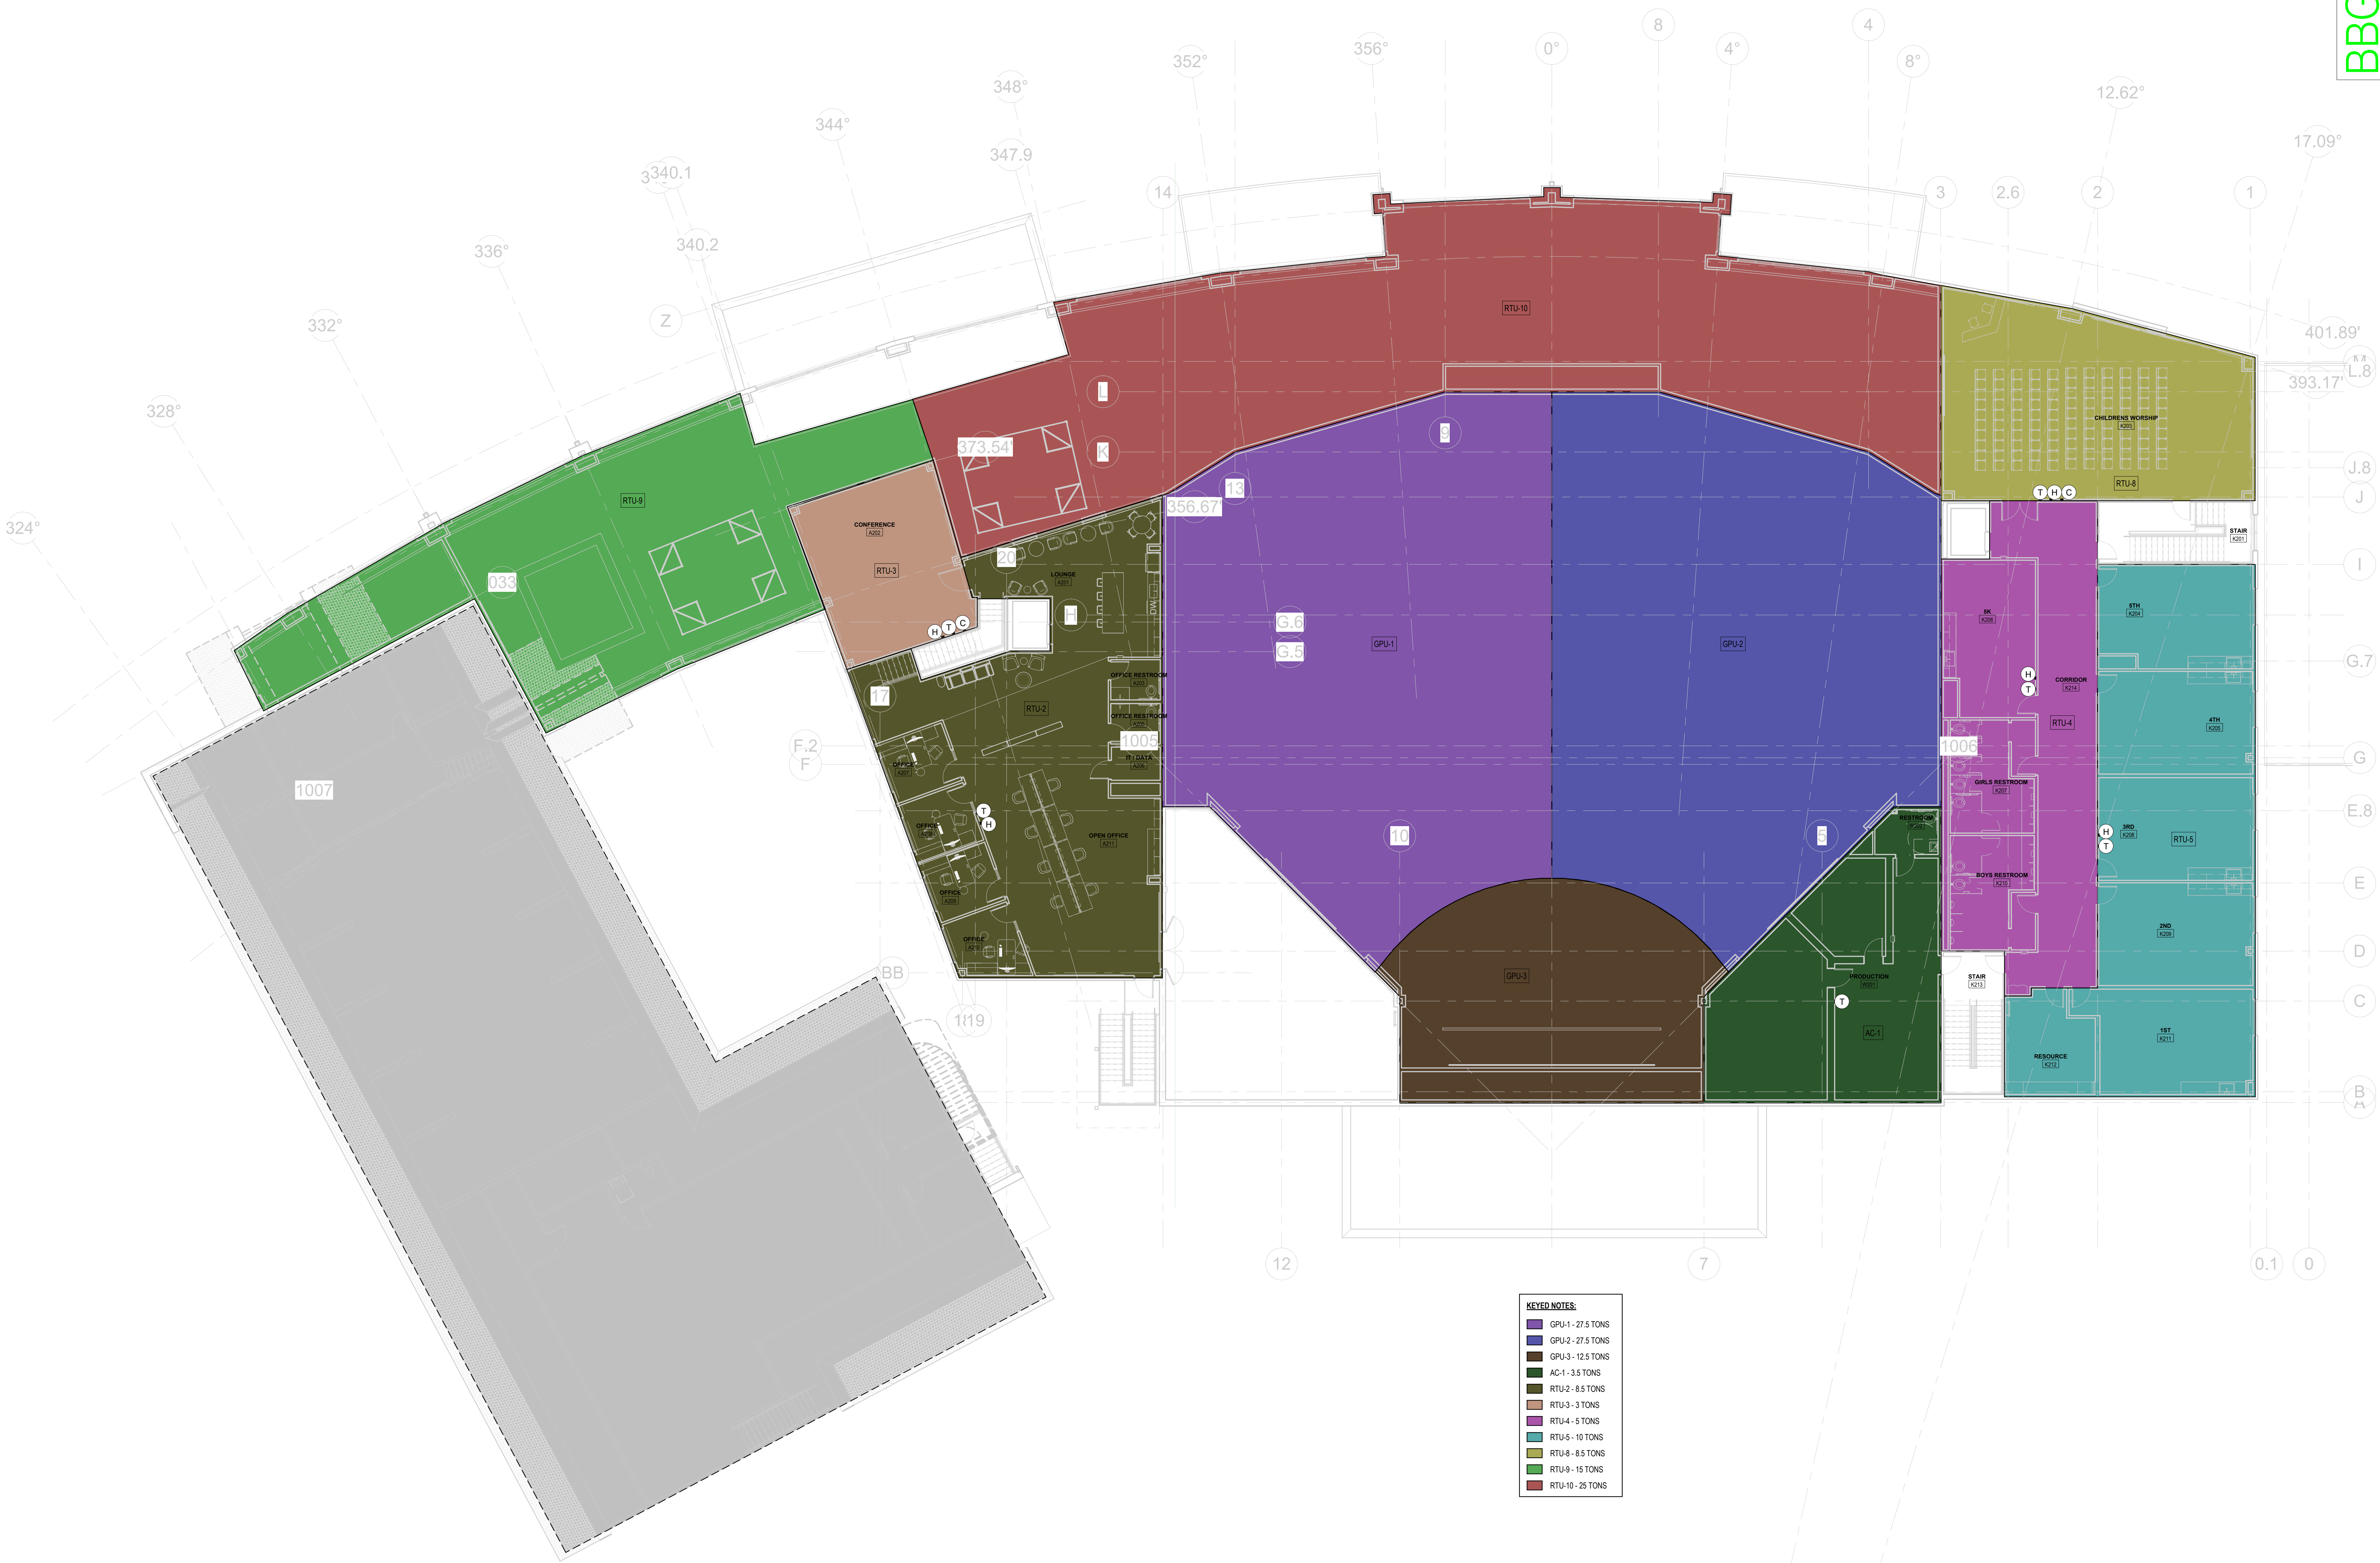

KEYED NOTES:	
GPU-1 - 27.5 TONS	
GPU-2 - 27.5 TONS	
GPU-3 - 12.5 TONS	
AC-1 - 3.5 TONS	
RTU-2 - 8.5 TONS	
RTU-3 - 3 TONS	
RTU-4 - 5 TONS	
RTU-5 - 10 TONS	
RTU-6 - 8.5 TONS	
RTU-8 - 15 TONS	
RTU-10 - 25 TONS	

BBG&S
BIRMINGHAM, AL
ARCHITECTURE
INTERIOR DESIGN
3117 2nd Avenue South Birmingham, AL 35203
p 205.870.3090
www.LIVEdesigngroup.com

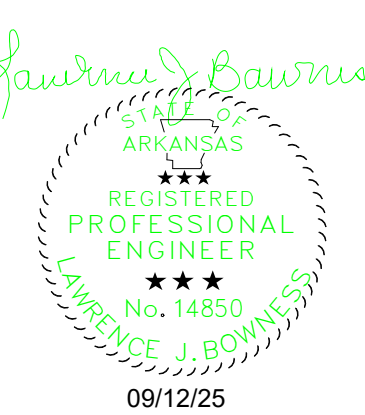

CALVARY CHURCH
CALVARY CHURCH FACILITY ADDITION
BENTONVILLE, AR

Revisions		
No.	Description	Date
1	Addendum 01	09/12/25

Project Number
21010
Date
08/12/25

SECOND FLOOR
PLAN - HVAC -
ZONING

M0.04