


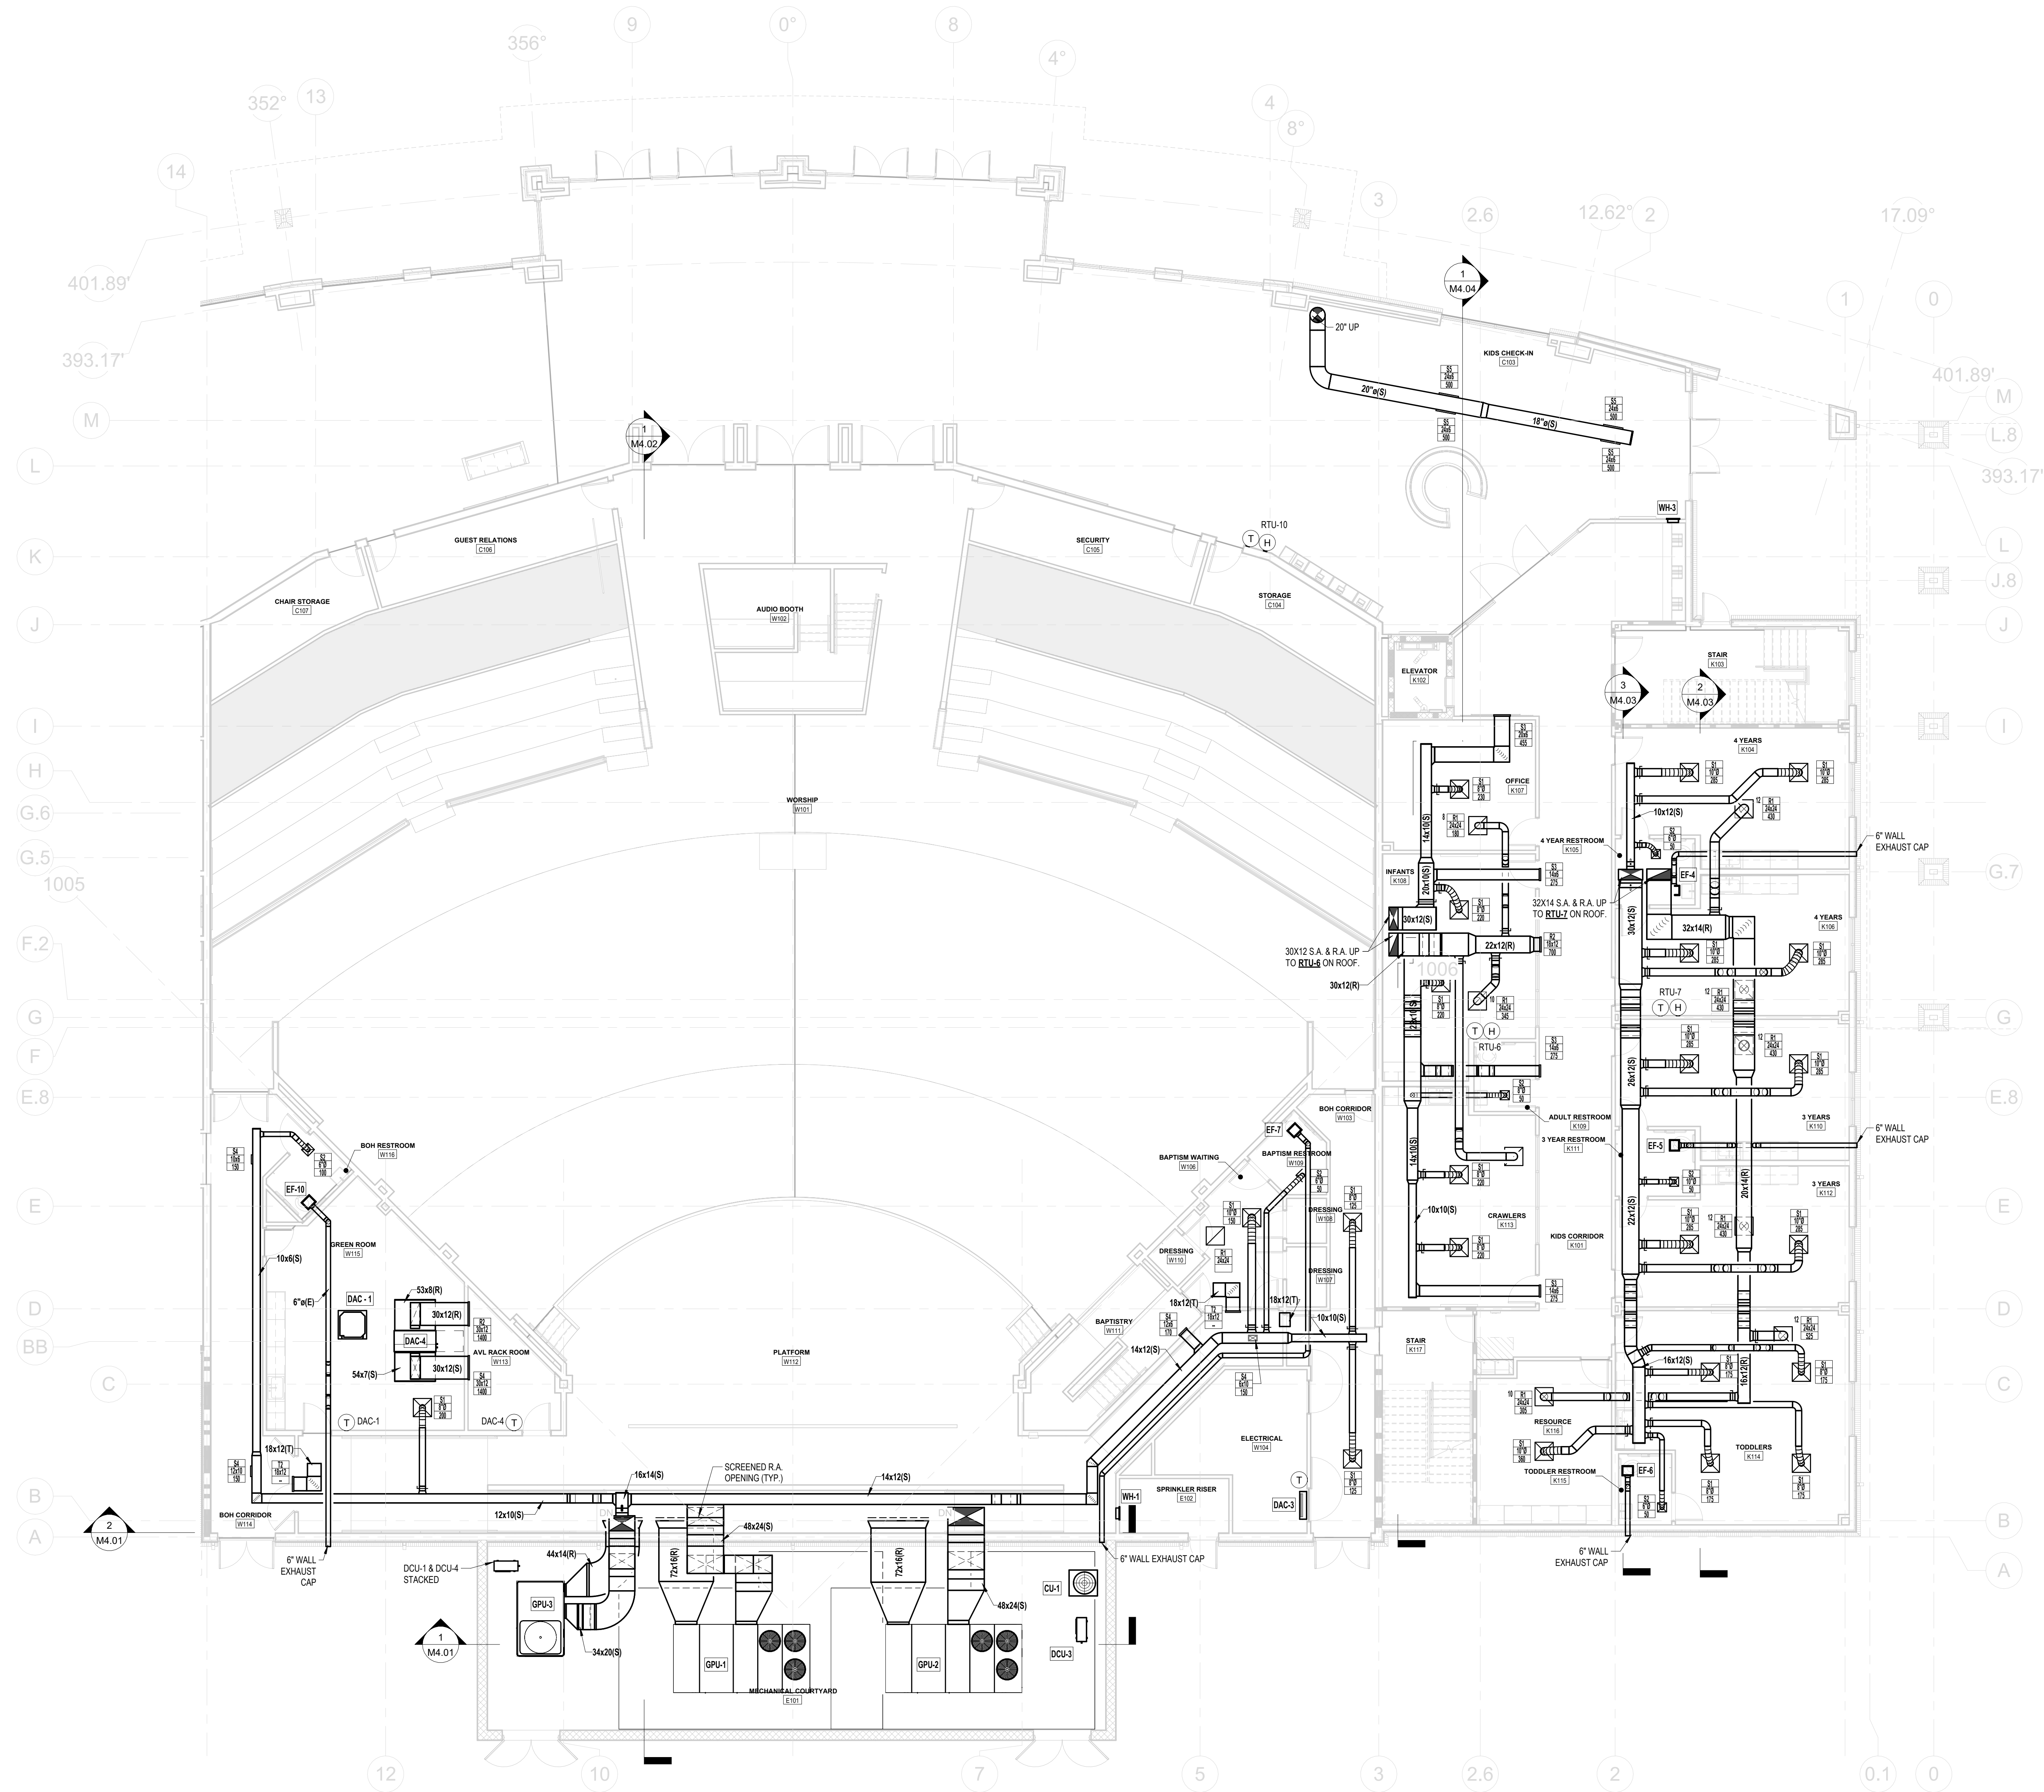

1 FIRST FLOOR PLAN - HVAC - EAST DUCTWORK
1/8" = 1'-0"

CALVARY CHURCH
CALVARY CHURCH FACILITY ADDITION
BENTONVILLE, AR

Revisions		
No.	Description	Date
1	Addendum 01	09/12/25

Project Number
21010
Date
08/12/25

FIRST FLOOR
PLAN - HVAC -
EAST DUCTWORK

M1.02