


1 SECOND FLOOR PLAN - HVAC - WEST DUCTWORK
1/8" = 1'-0"

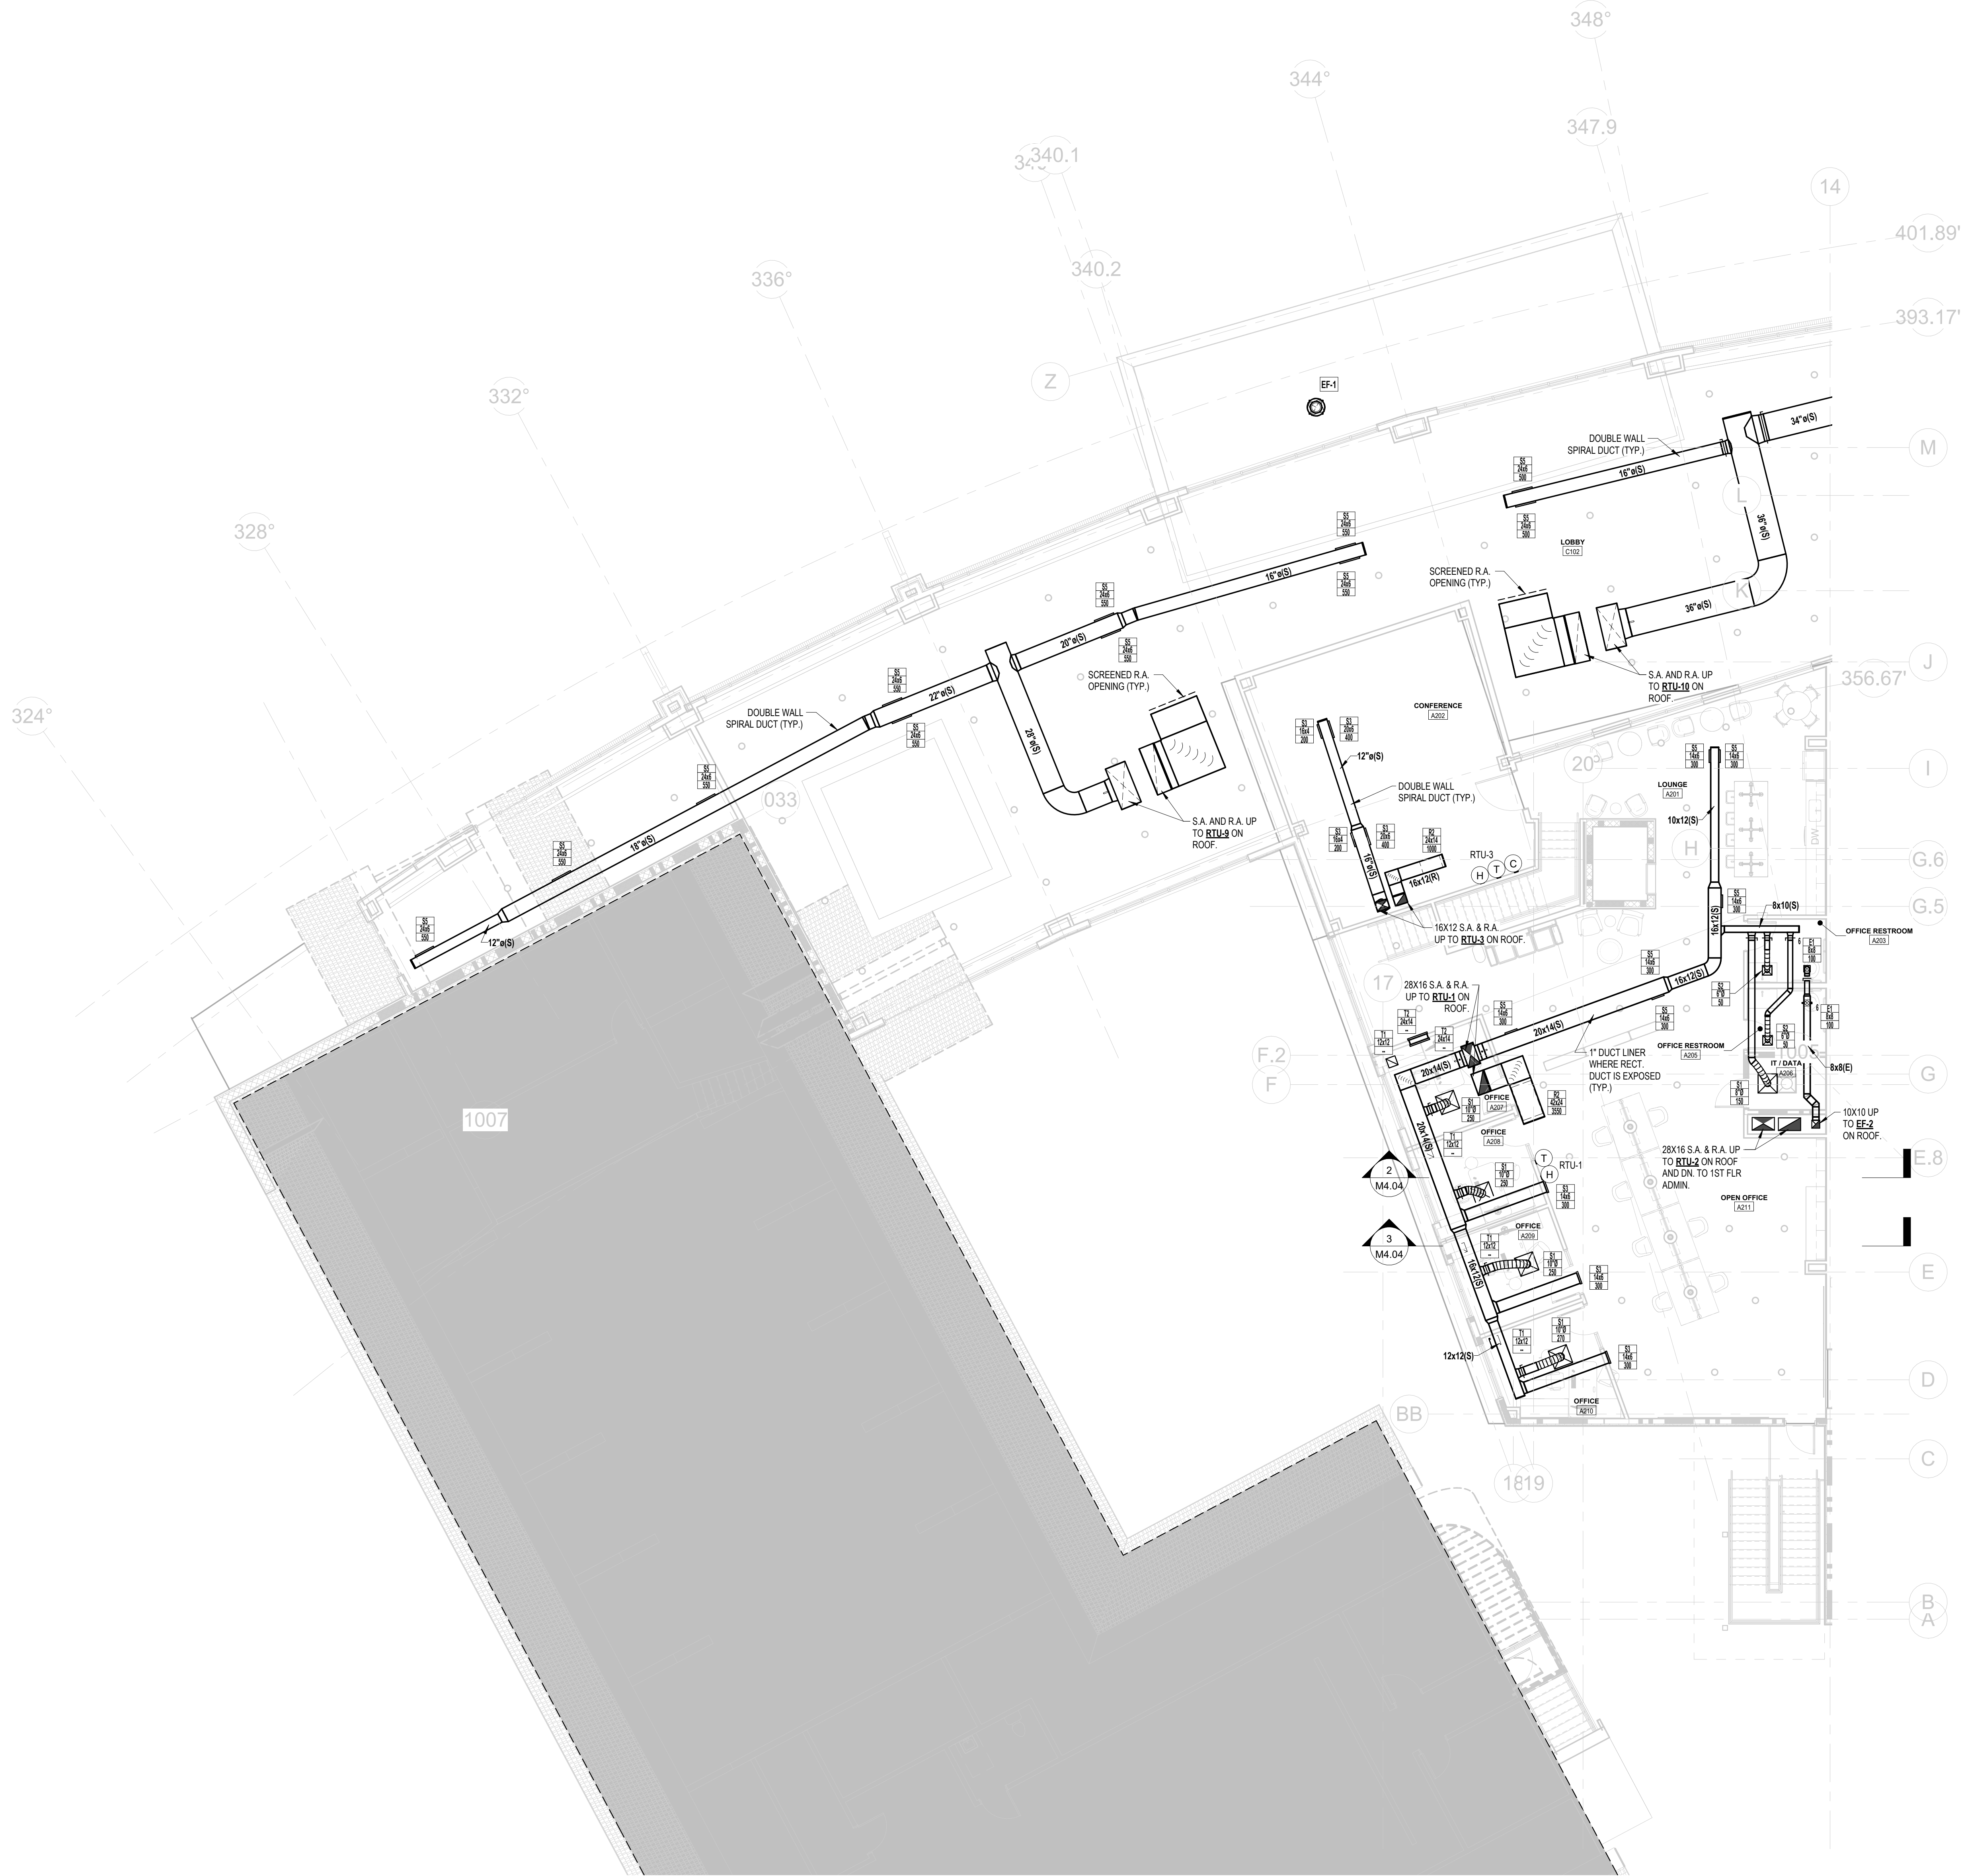

BBG&S
ARCHITECTURE
interior design

3117 2nd Avenue South Birmingham, AL 35203
p 205.870.3090
www.LIVEdesigngroup.com

Lauren J. Bowles
ARCHITECT
REGISTERED
PROFESSIONAL
ENGINEER
No. 14855
JENNIFER J. BOWLES
09/12/25

CALVARY CHURCH
CALVARY CHURCH FACILITY ADDITION
BENTONVILLE, AR

Revisions		
No.	Description	Date
1	Addendum 01	09/12/25

Project Number
21010

Date
08/12/25

SECOND FLOOR
PLAN - HVAC -
WEST DUCTWORK

M1.03