


1 SECOND FLOOR PLAN - HVAC - EAST DUCTWORK

1/8" = 1'-0"

BBG&S
ARCHITECTURE
INTERIOR DESIGN
3117 2nd Avenue South Birmingham, AL 35203
p 205.870.3090
www.LIVEdesigngroup.com

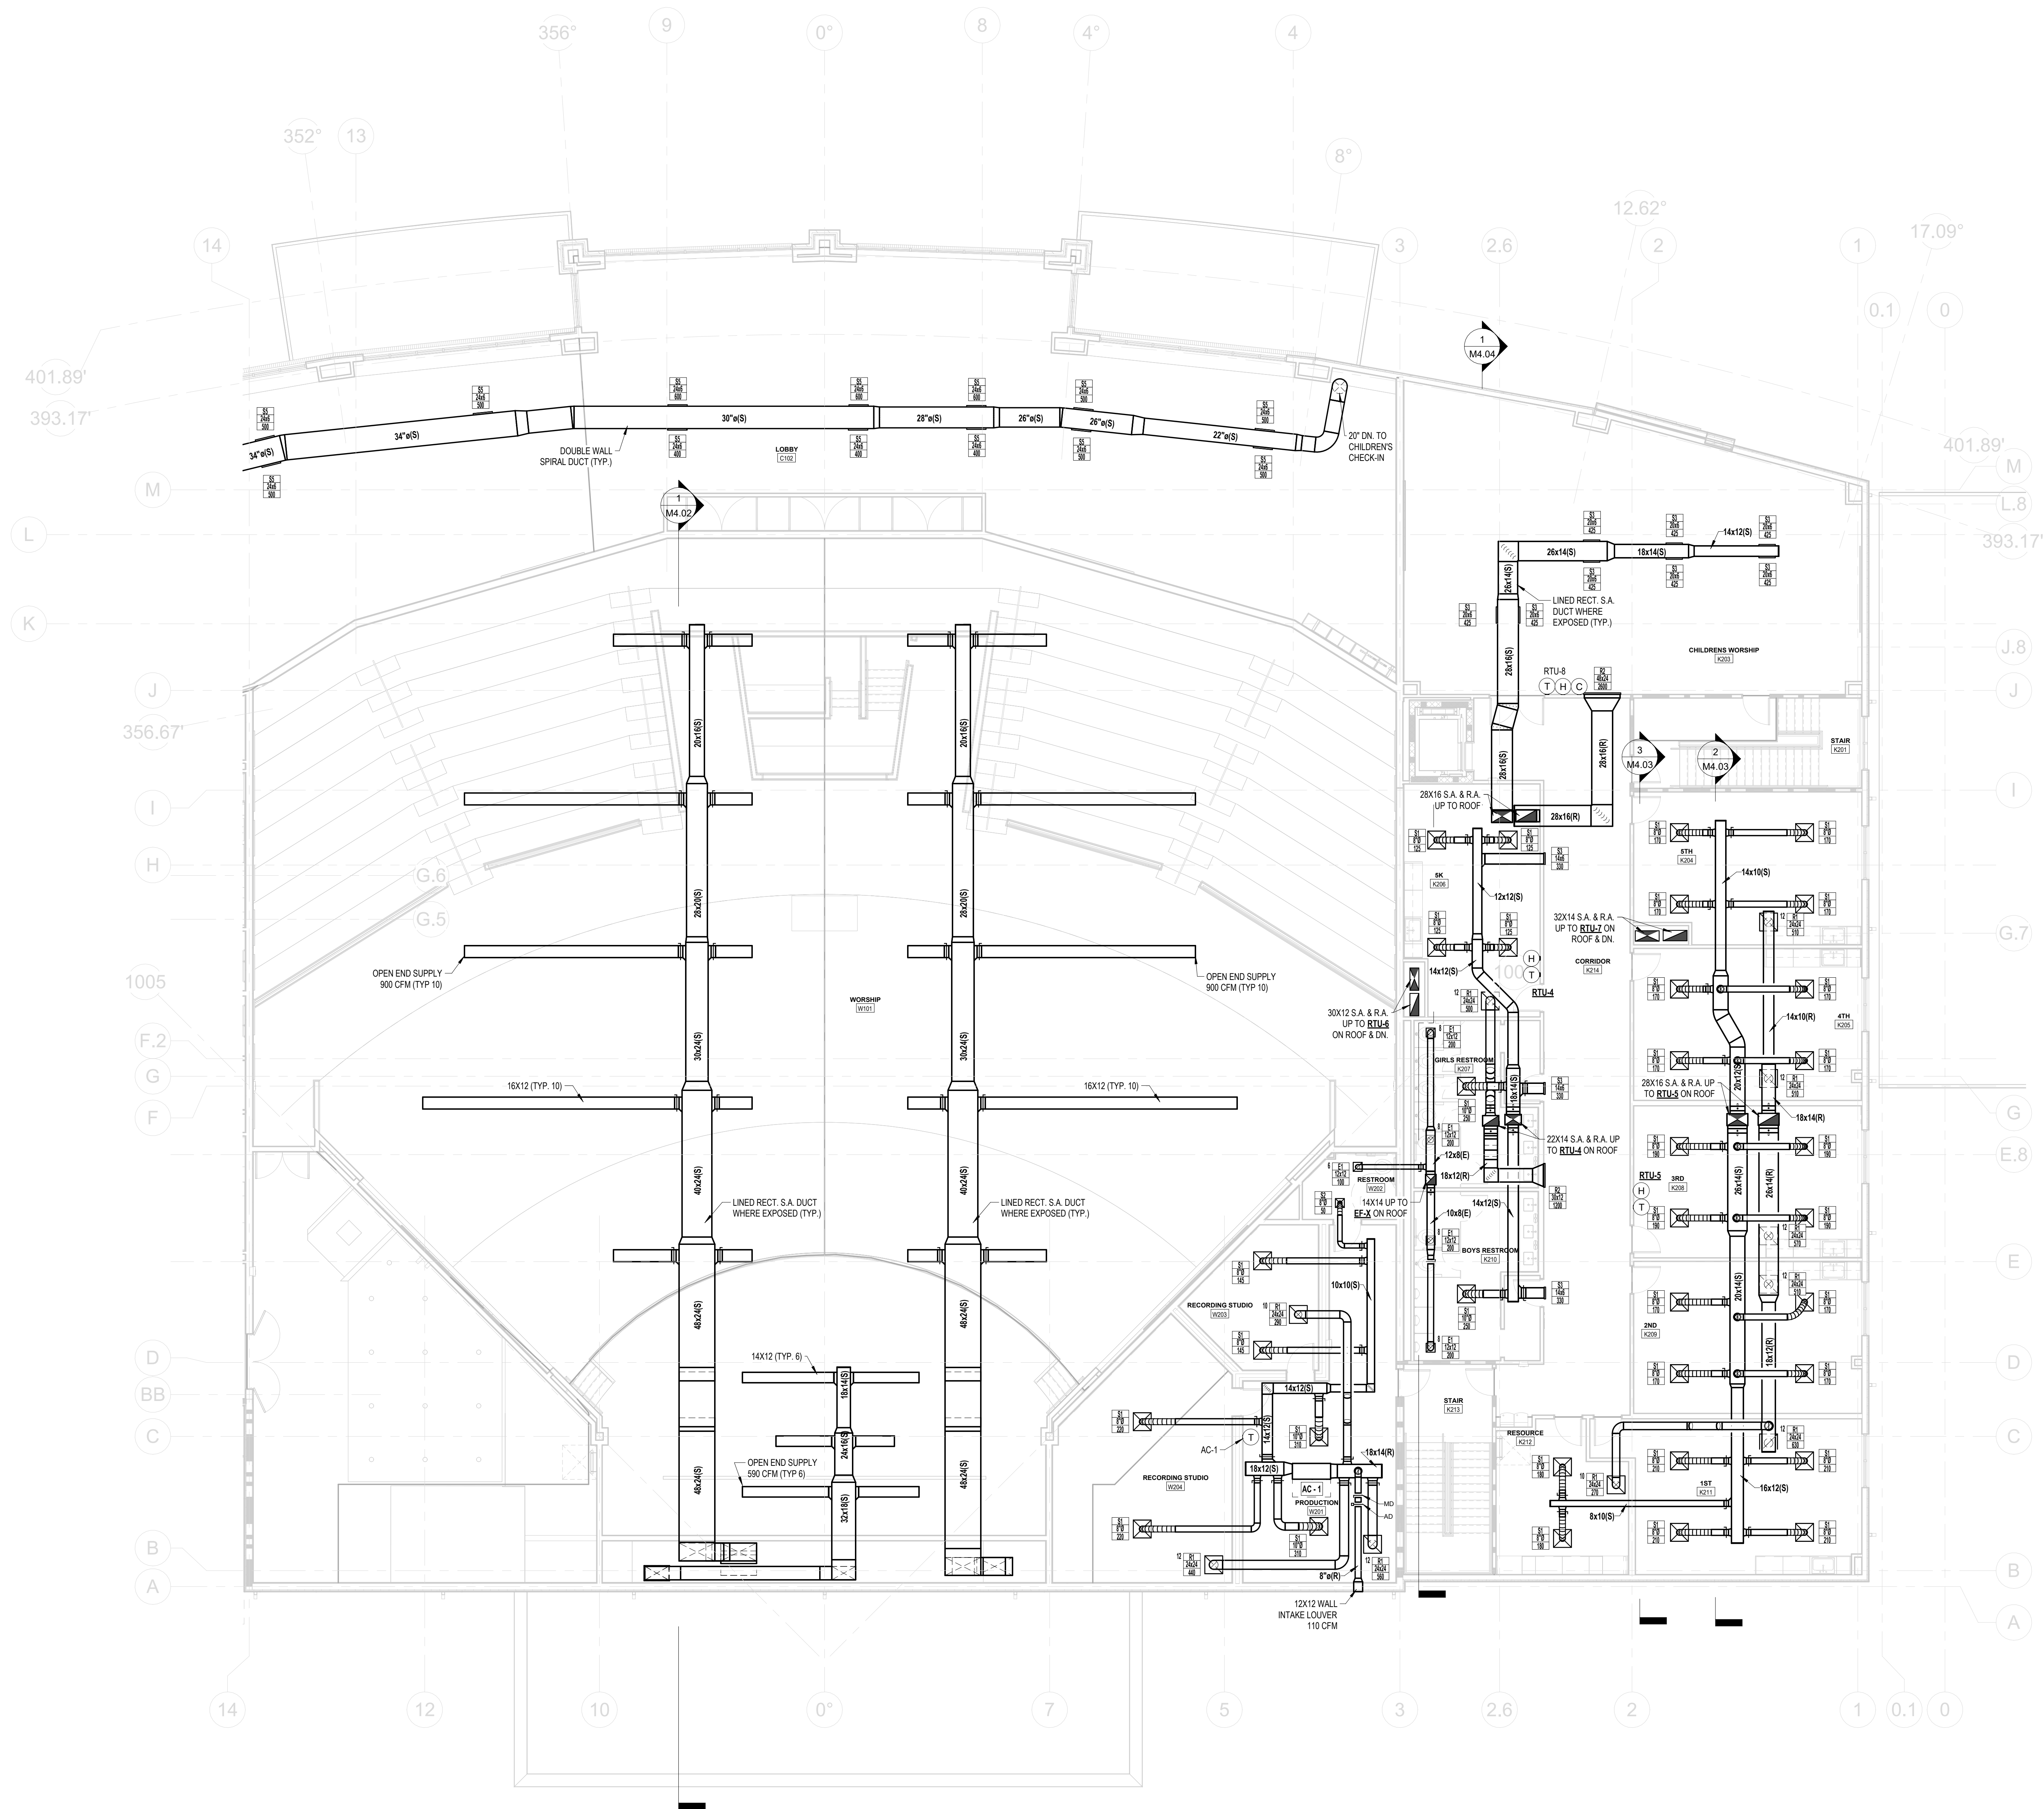

Lawrence J. Bowles
REGISTERED
PROFESSIONAL
ENGINEER
No. 14850
JANUARY 1, 2007
09/12/25

CALVARY CHURCH

CALVARY CHURCH FACILITY ADDITION

BENTONVILLE, AR

Revisions		
No.	Description	Date
1	Addendum 01	09/12/25

Project Number
21010

Date
08/12/25

SECOND FLOOR
PLAN - HVAC -
EAST DUCTWORK

M1.04