


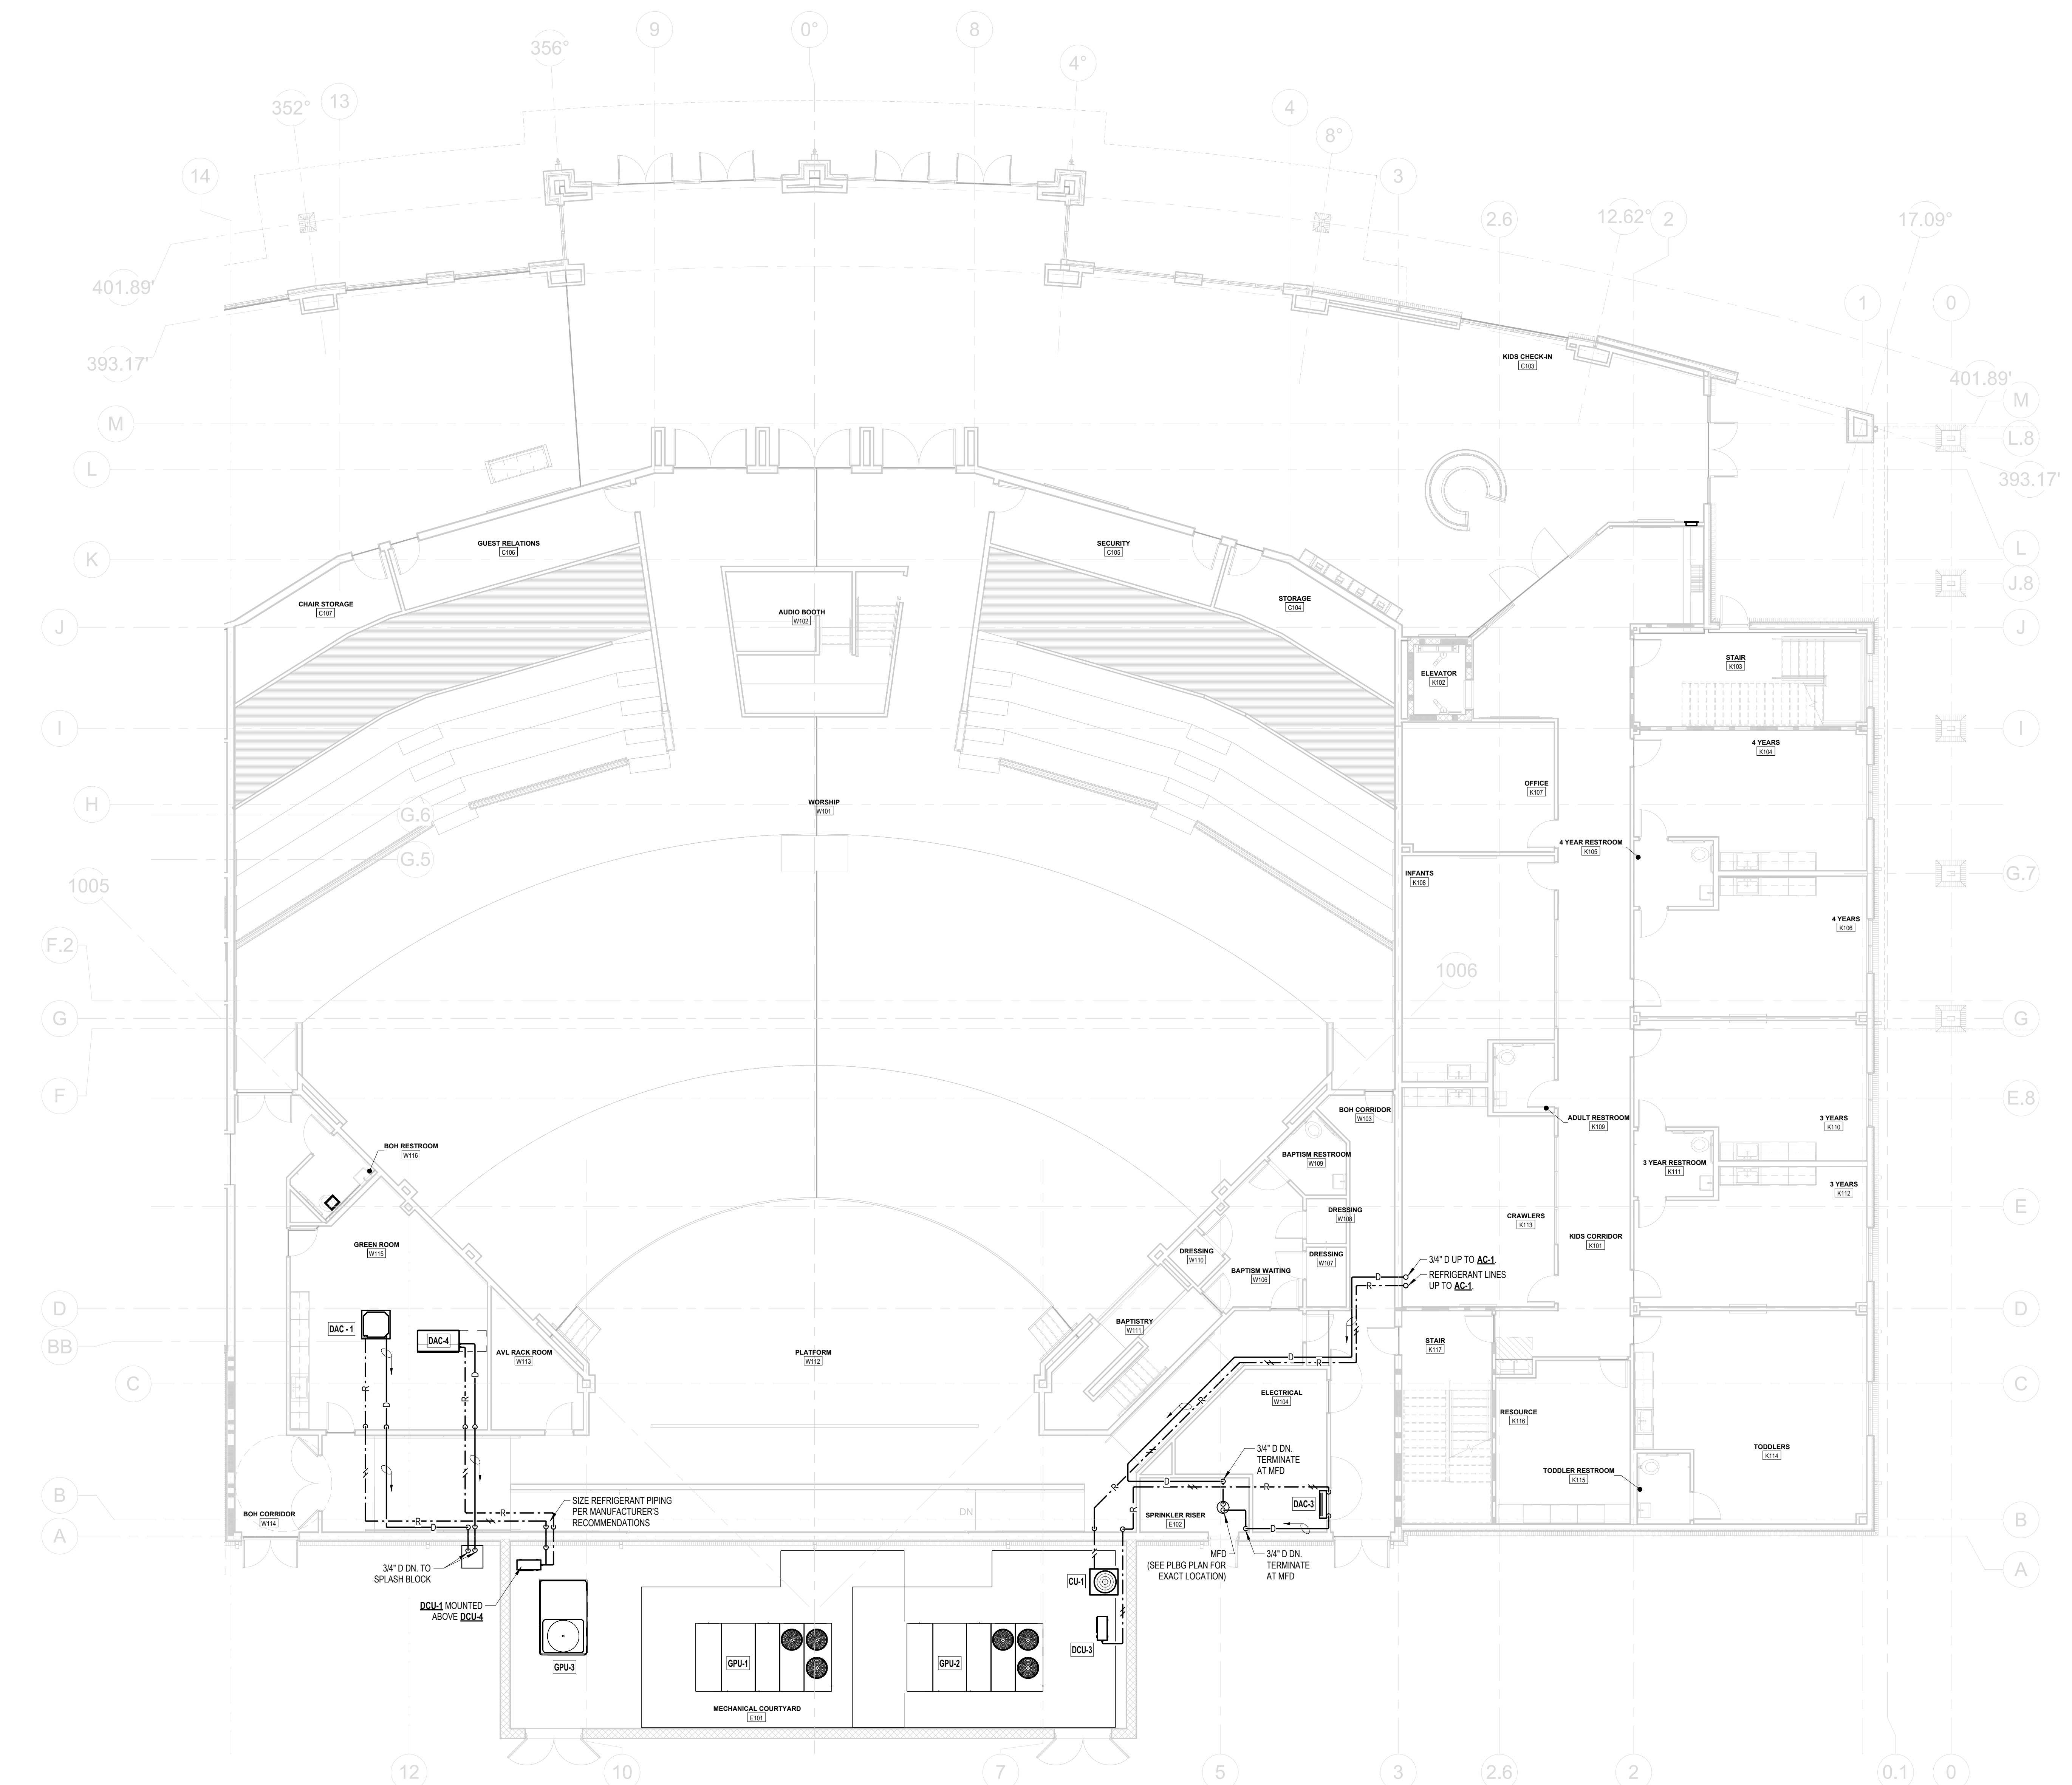

1 FIRST FLOOR PLAN - HVAC - EAST PIPING
1/8" = 1'-0"

BBG&S

BRIDGES, BOWMAN & GIBSON, INC.
ARCHITECTURE INTERIOR DESIGN
3117 2nd Avenue South Birmingham, AL 35203
205.870.3090
www.LIVEdesigngroup.com

LIVE

design group

architecture
interior design

3117 2nd Avenue South Birmingham, AL 35203
205.870.3090
www.LIVEdesigngroup.com

LAURENCE J. BOWMAN
ARCHITECT
REGISTERED PROFESSIONAL ENGINEER
No. 14850
JANUARY 1, 2008
08/12/25

Revisions

No.	Description	Date
-----	-------------	------

Project Number

21010

Date

08/12/25

FIRST FLOOR
PLAN - HVAC EAST
PIPING

M2.02

This drawing is the property of LIVE design group pc, and is not to be reproduced, copied, or altered in whole or in part or used for any purpose without the approval of LIVE design group pc, and is to be returned upon request.

3117 2nd Avenue South Birmingham, AL 35203 | p 205.870.3090 | www.LIVEdesigngroup.com

8/12/2025 4:51:39 PM