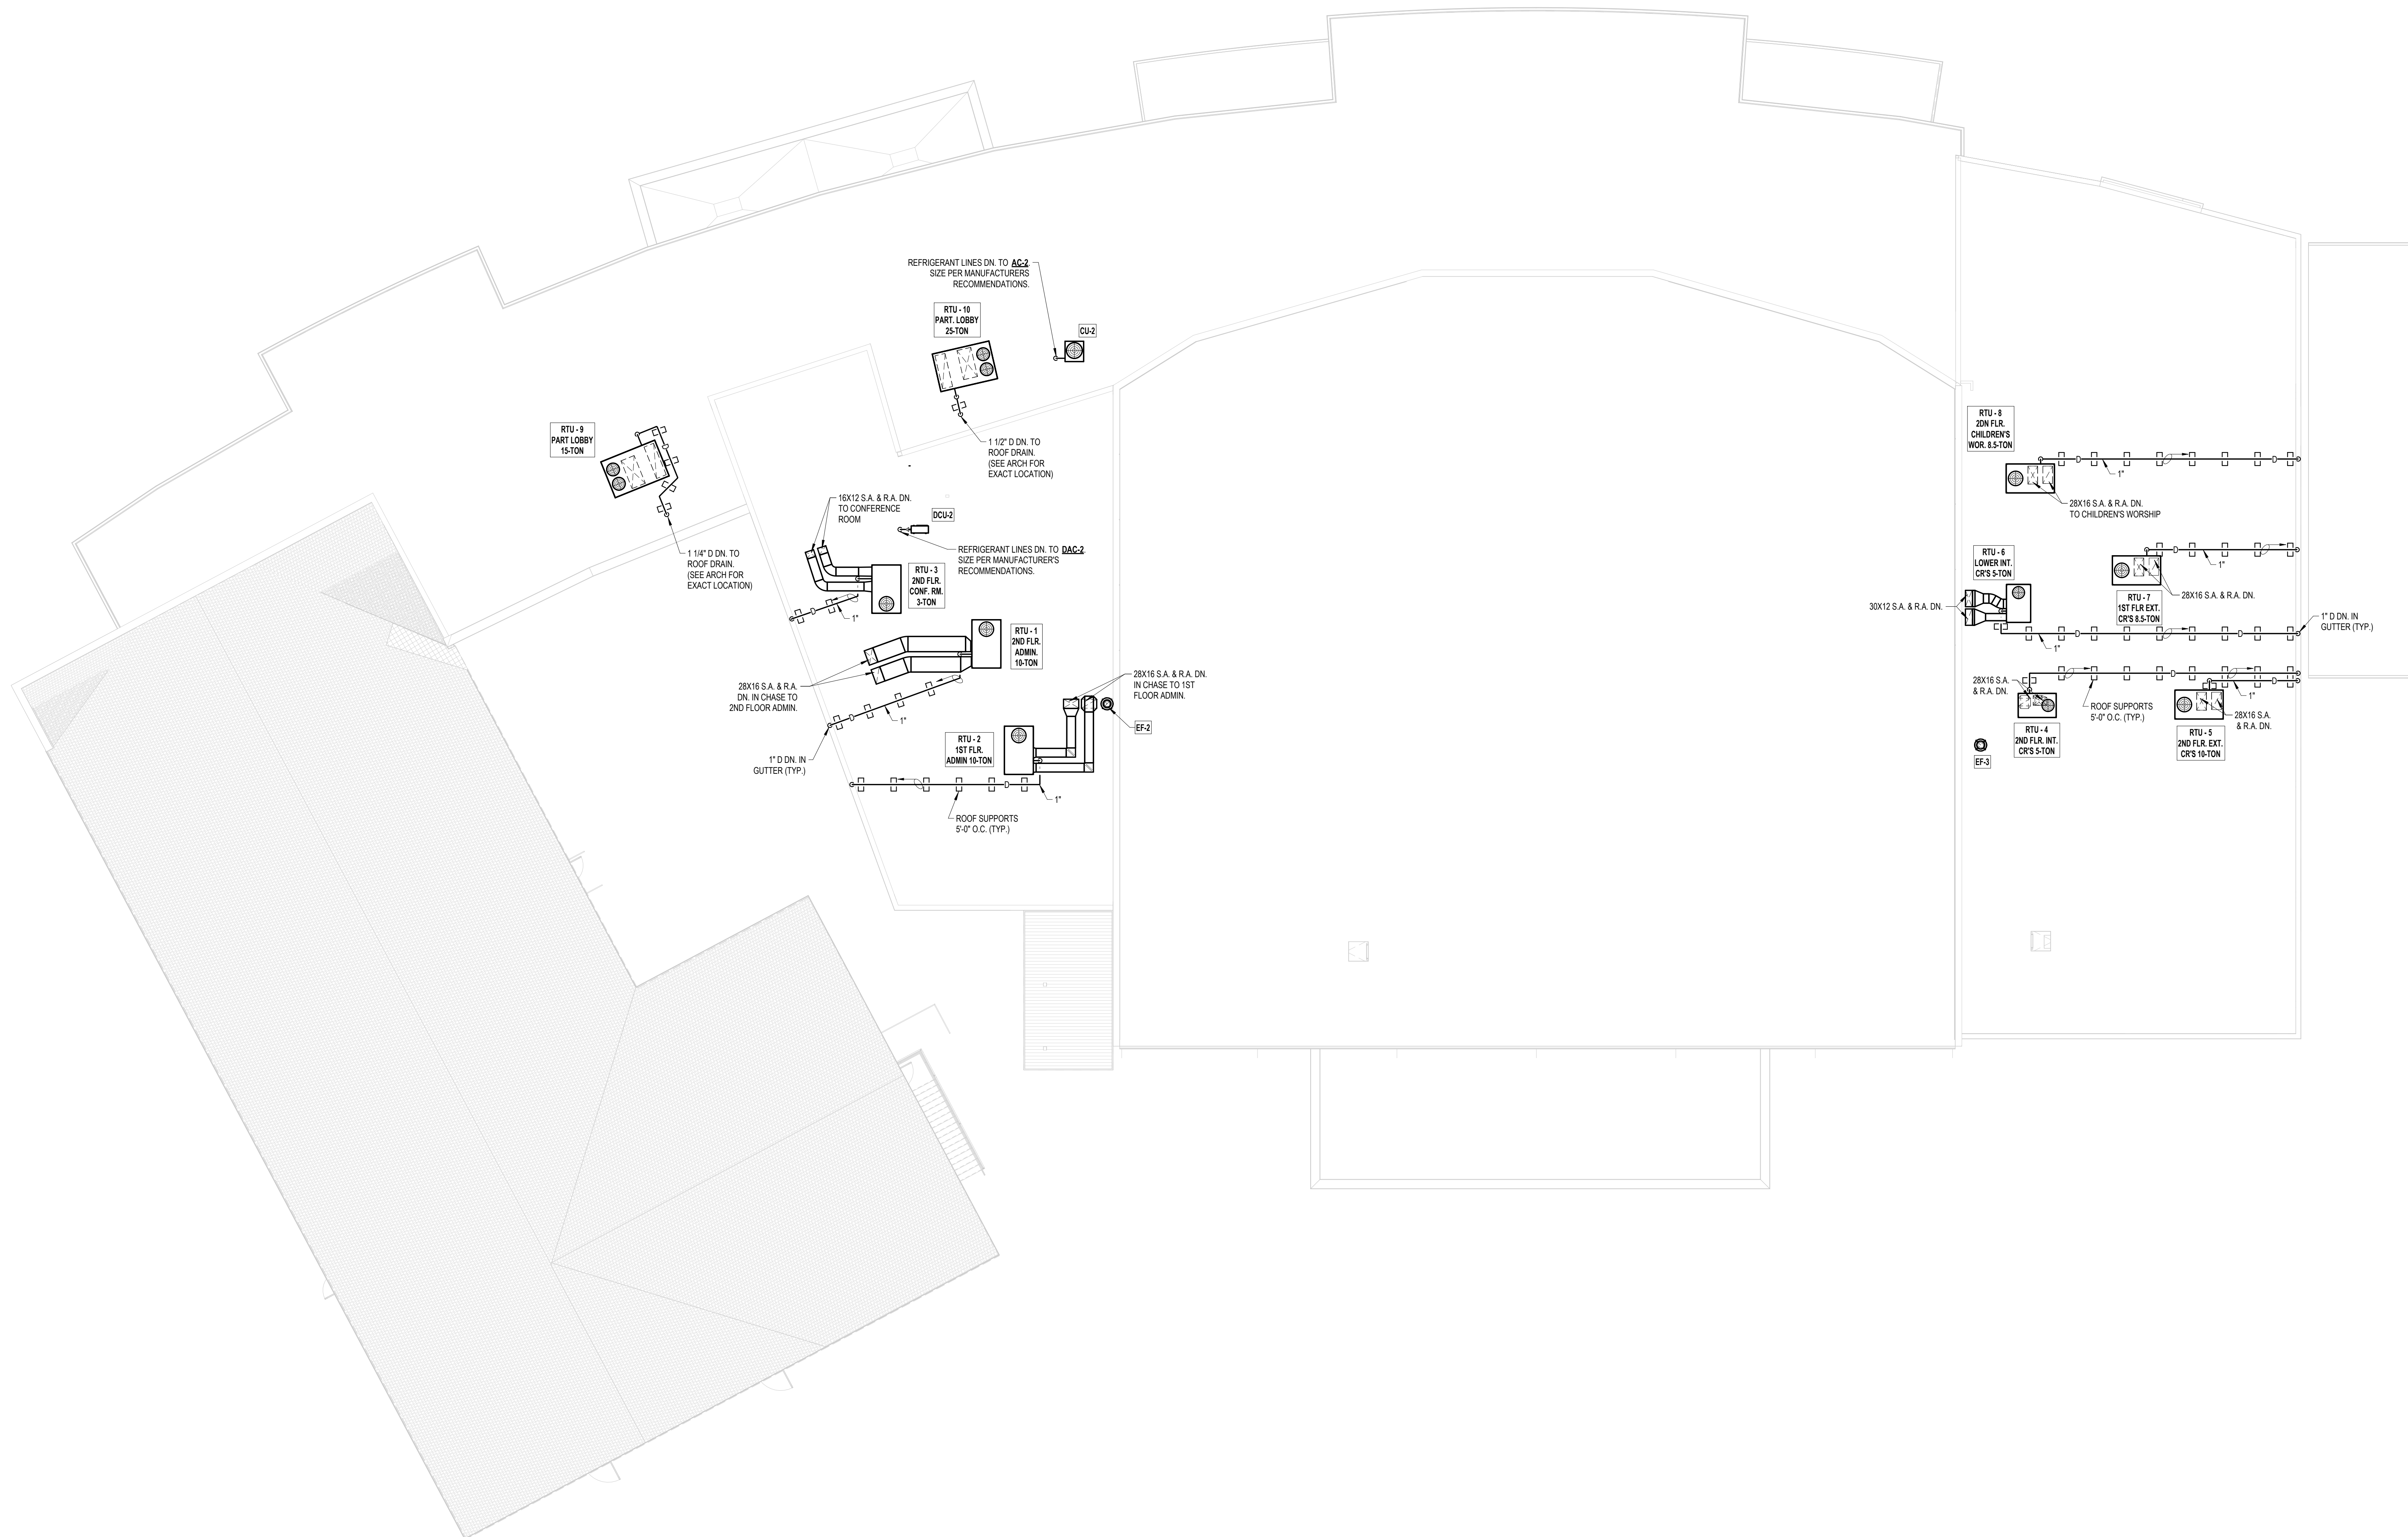


CALVARY CHURCH
CALVARY CHURCH FACILITY ADDITION
BENTONVILLE, ARRevisions
No. Description DateProject Number
21010Date
08/12/25

ROOF PLAN - HVAC

M3.01