


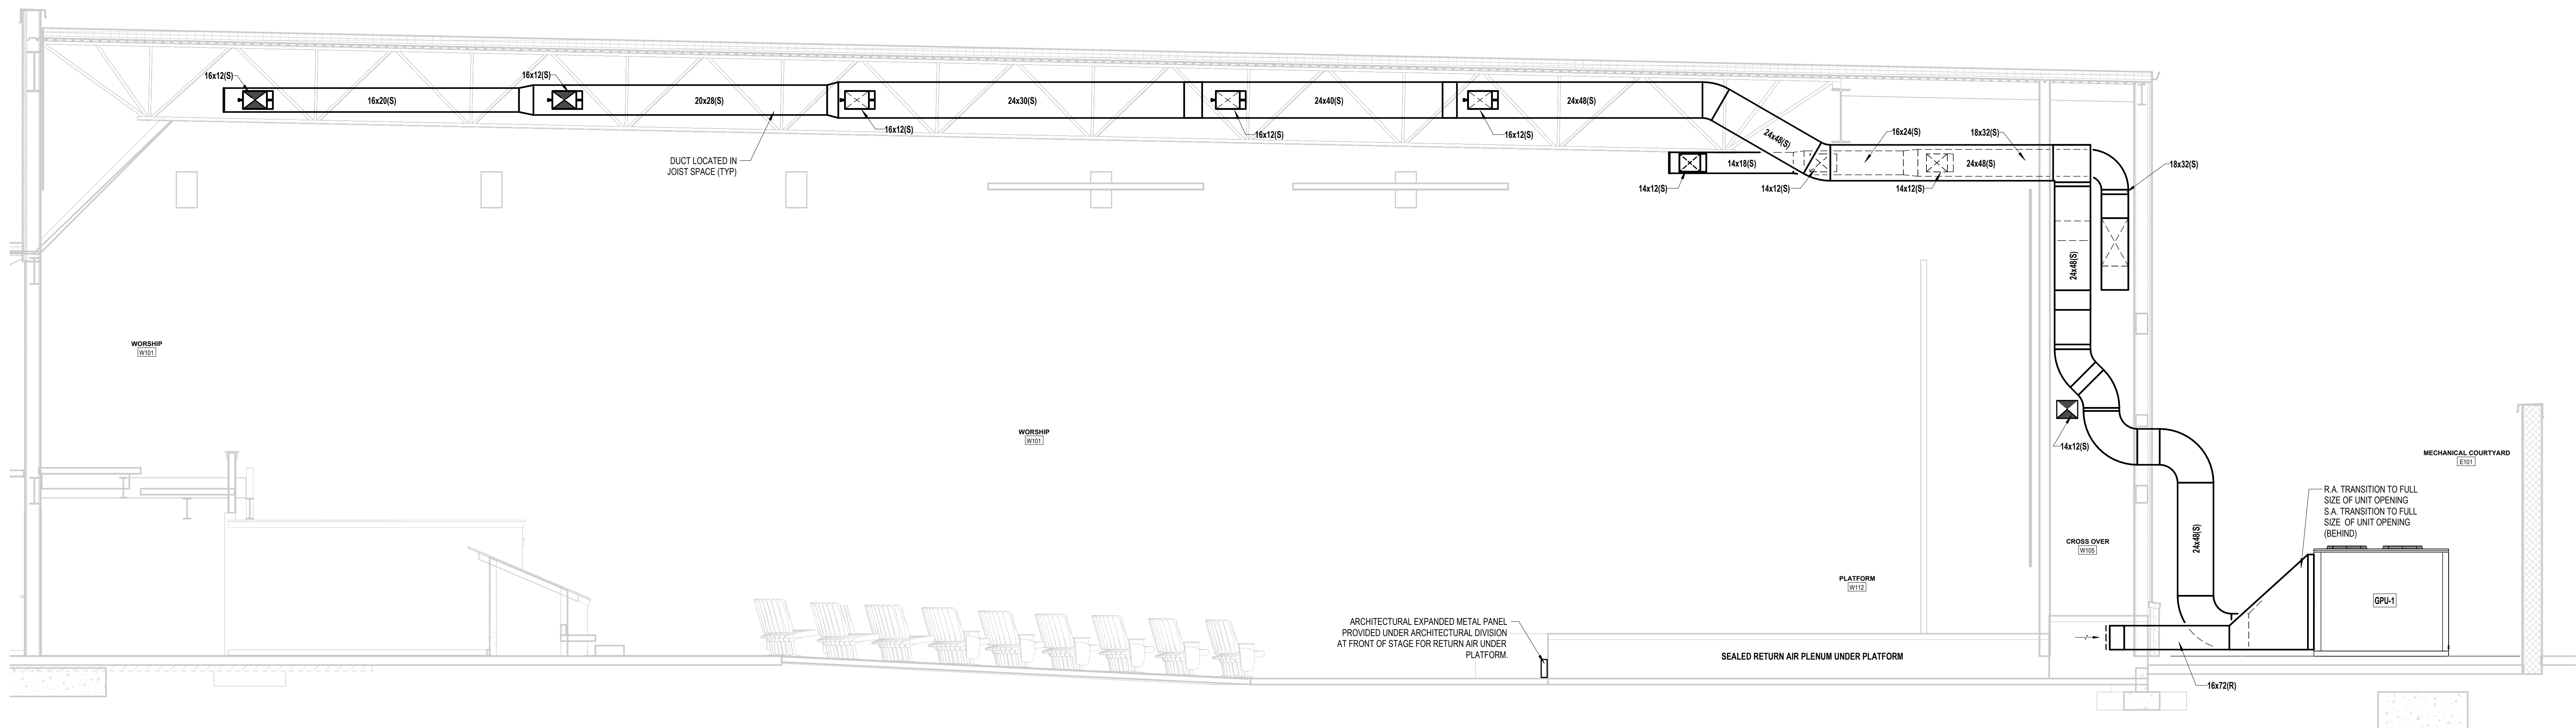

1 Section 2
1/4" = 1'-0"

BBG&S

BRUNNEN & BOWEN GROUP, INC.
ARCHITECTURE INTERIOR DESIGN
3117 2nd Avenue South Birmingham, AL 35203
p 205.870.3090
www.LIVEdesigngroup.com

LIVE

design group

architecture
interior design

3117 2nd Avenue South Birmingham, AL 35203
p 205.870.3090
www.LIVEdesigngroup.com

ARCHITECT
JENNIFER L. BOWEN
REGISTERED PROFESSIONAL ENGINEER
No. 14850
08/12/25

CALVARY CHURCH
CALVARY CHURCH FACILITY ADDITION
BENTONVILLE, AR

Revisions		
No.	Description	Date

Project Number
21010

Date
08/12/25

HVAC Sections

M4.02