




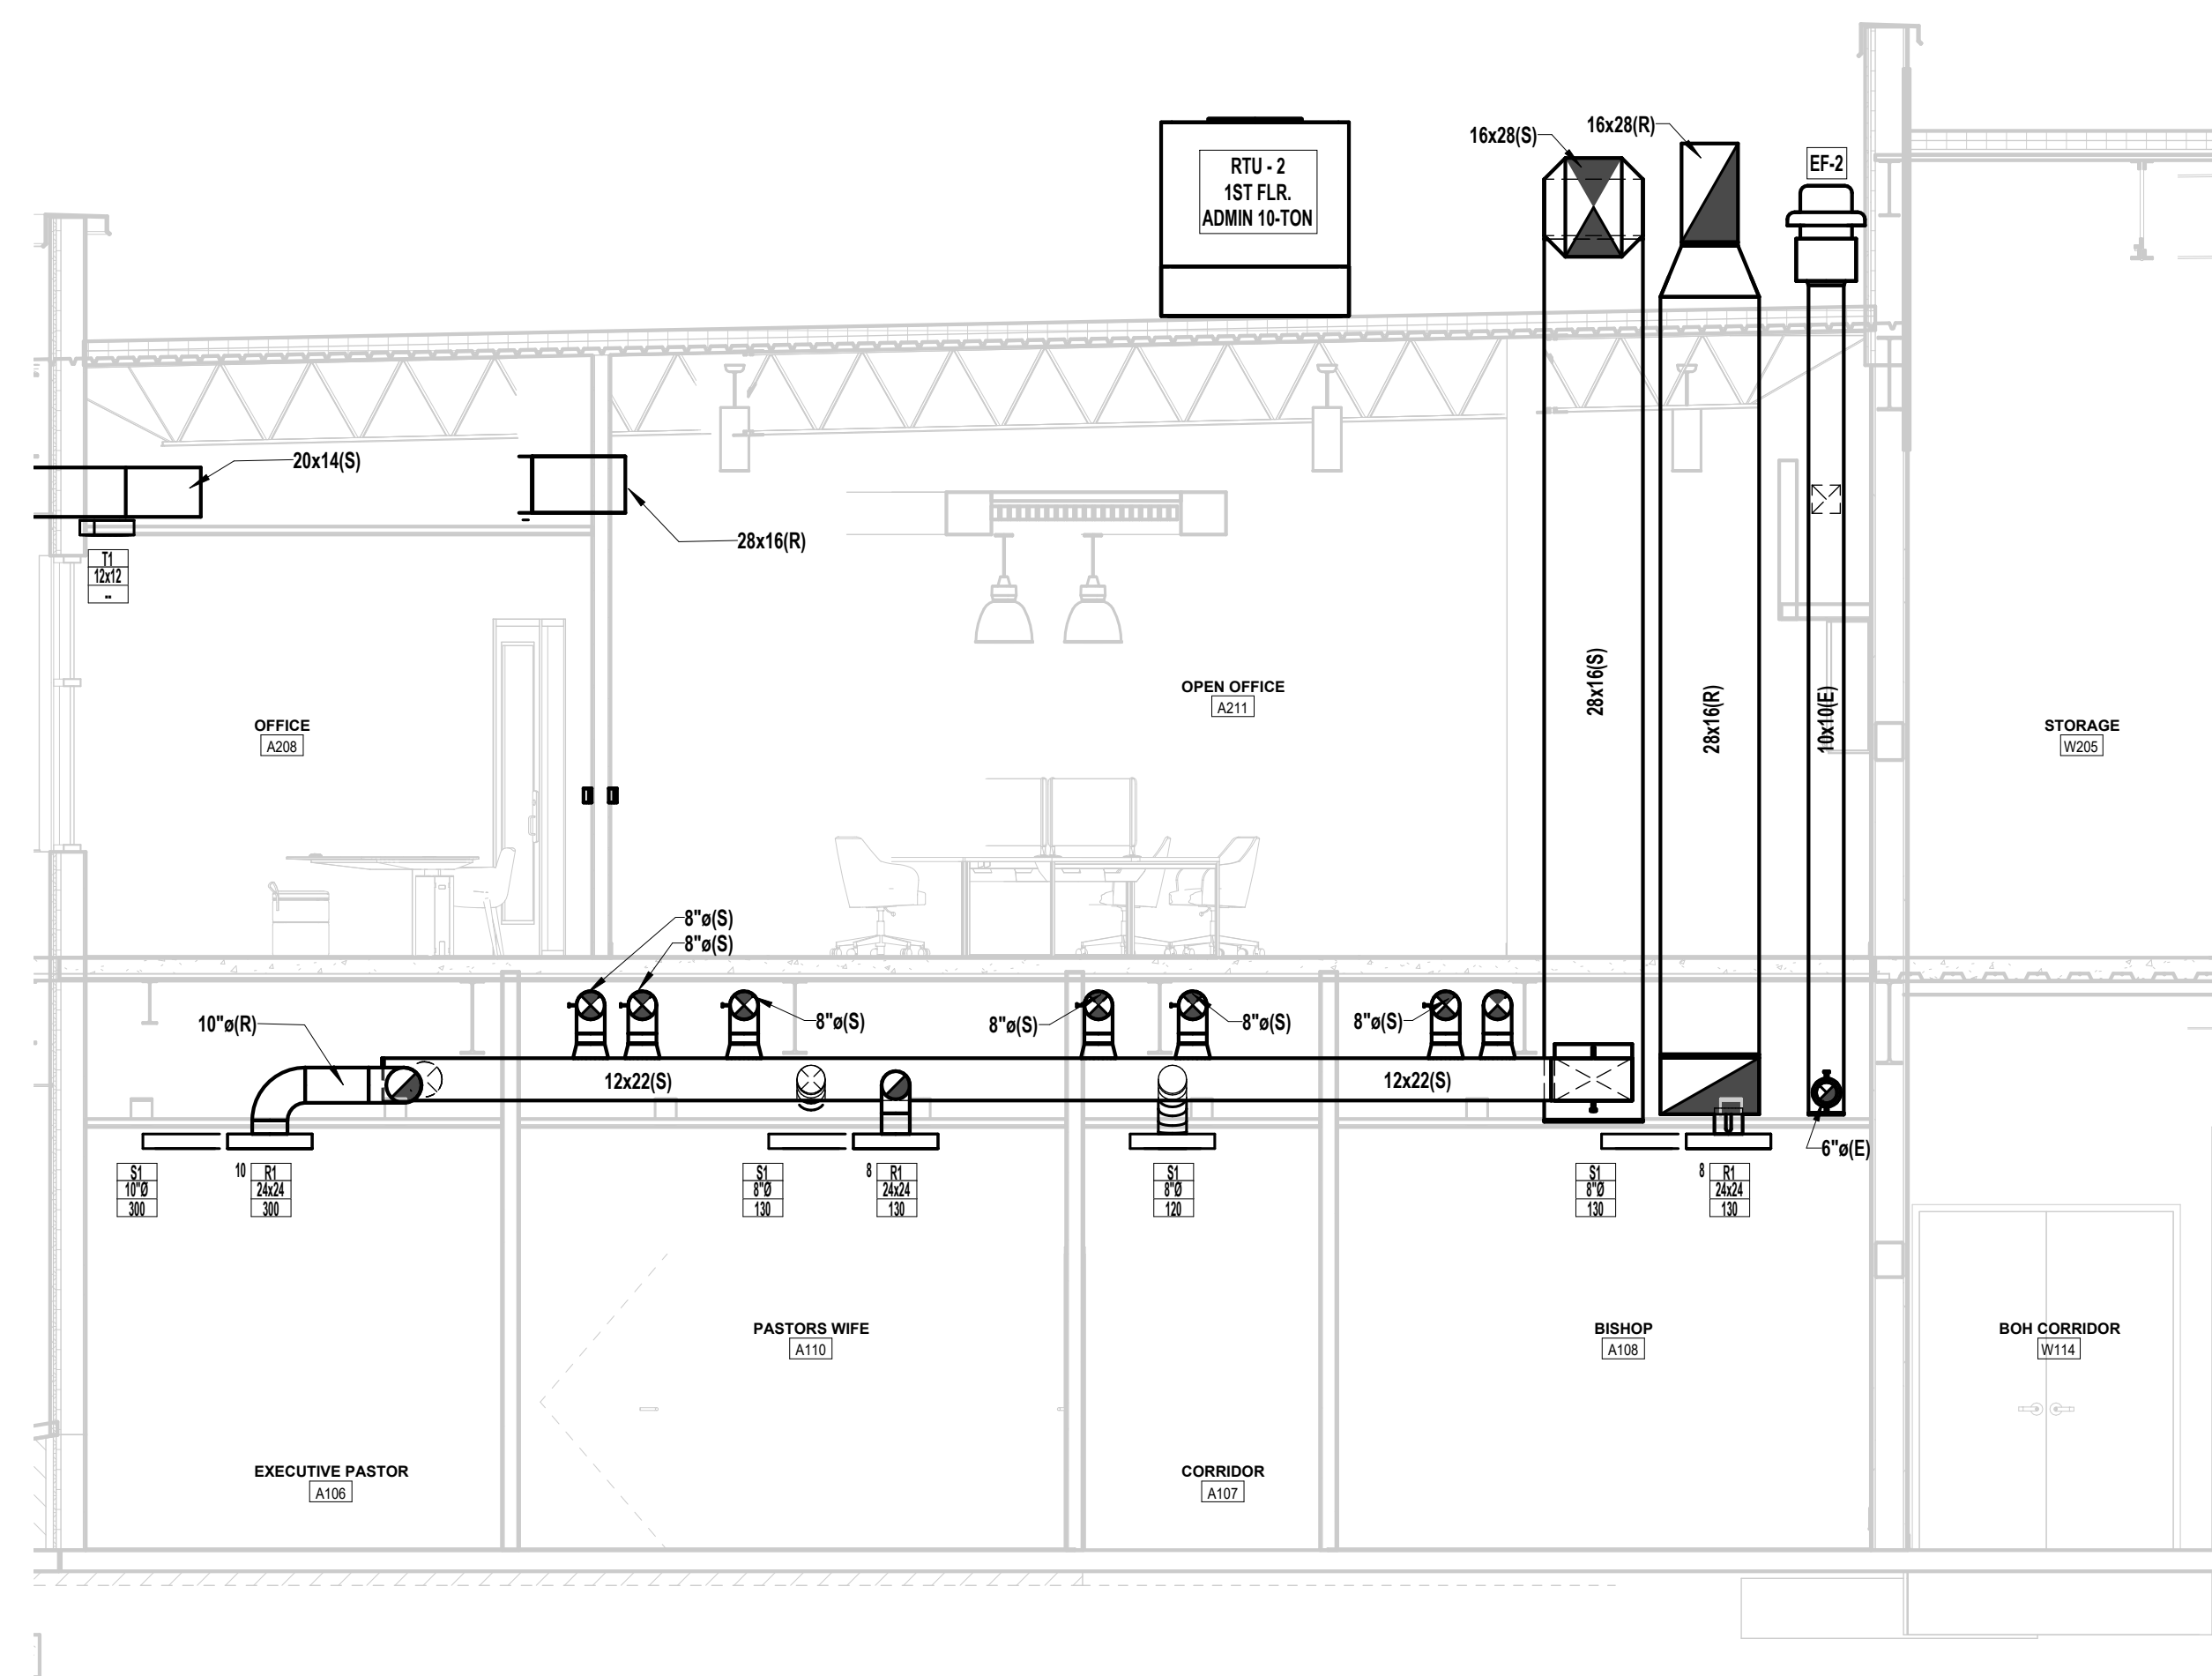

2 Section 17
1/4" = 1'-0"

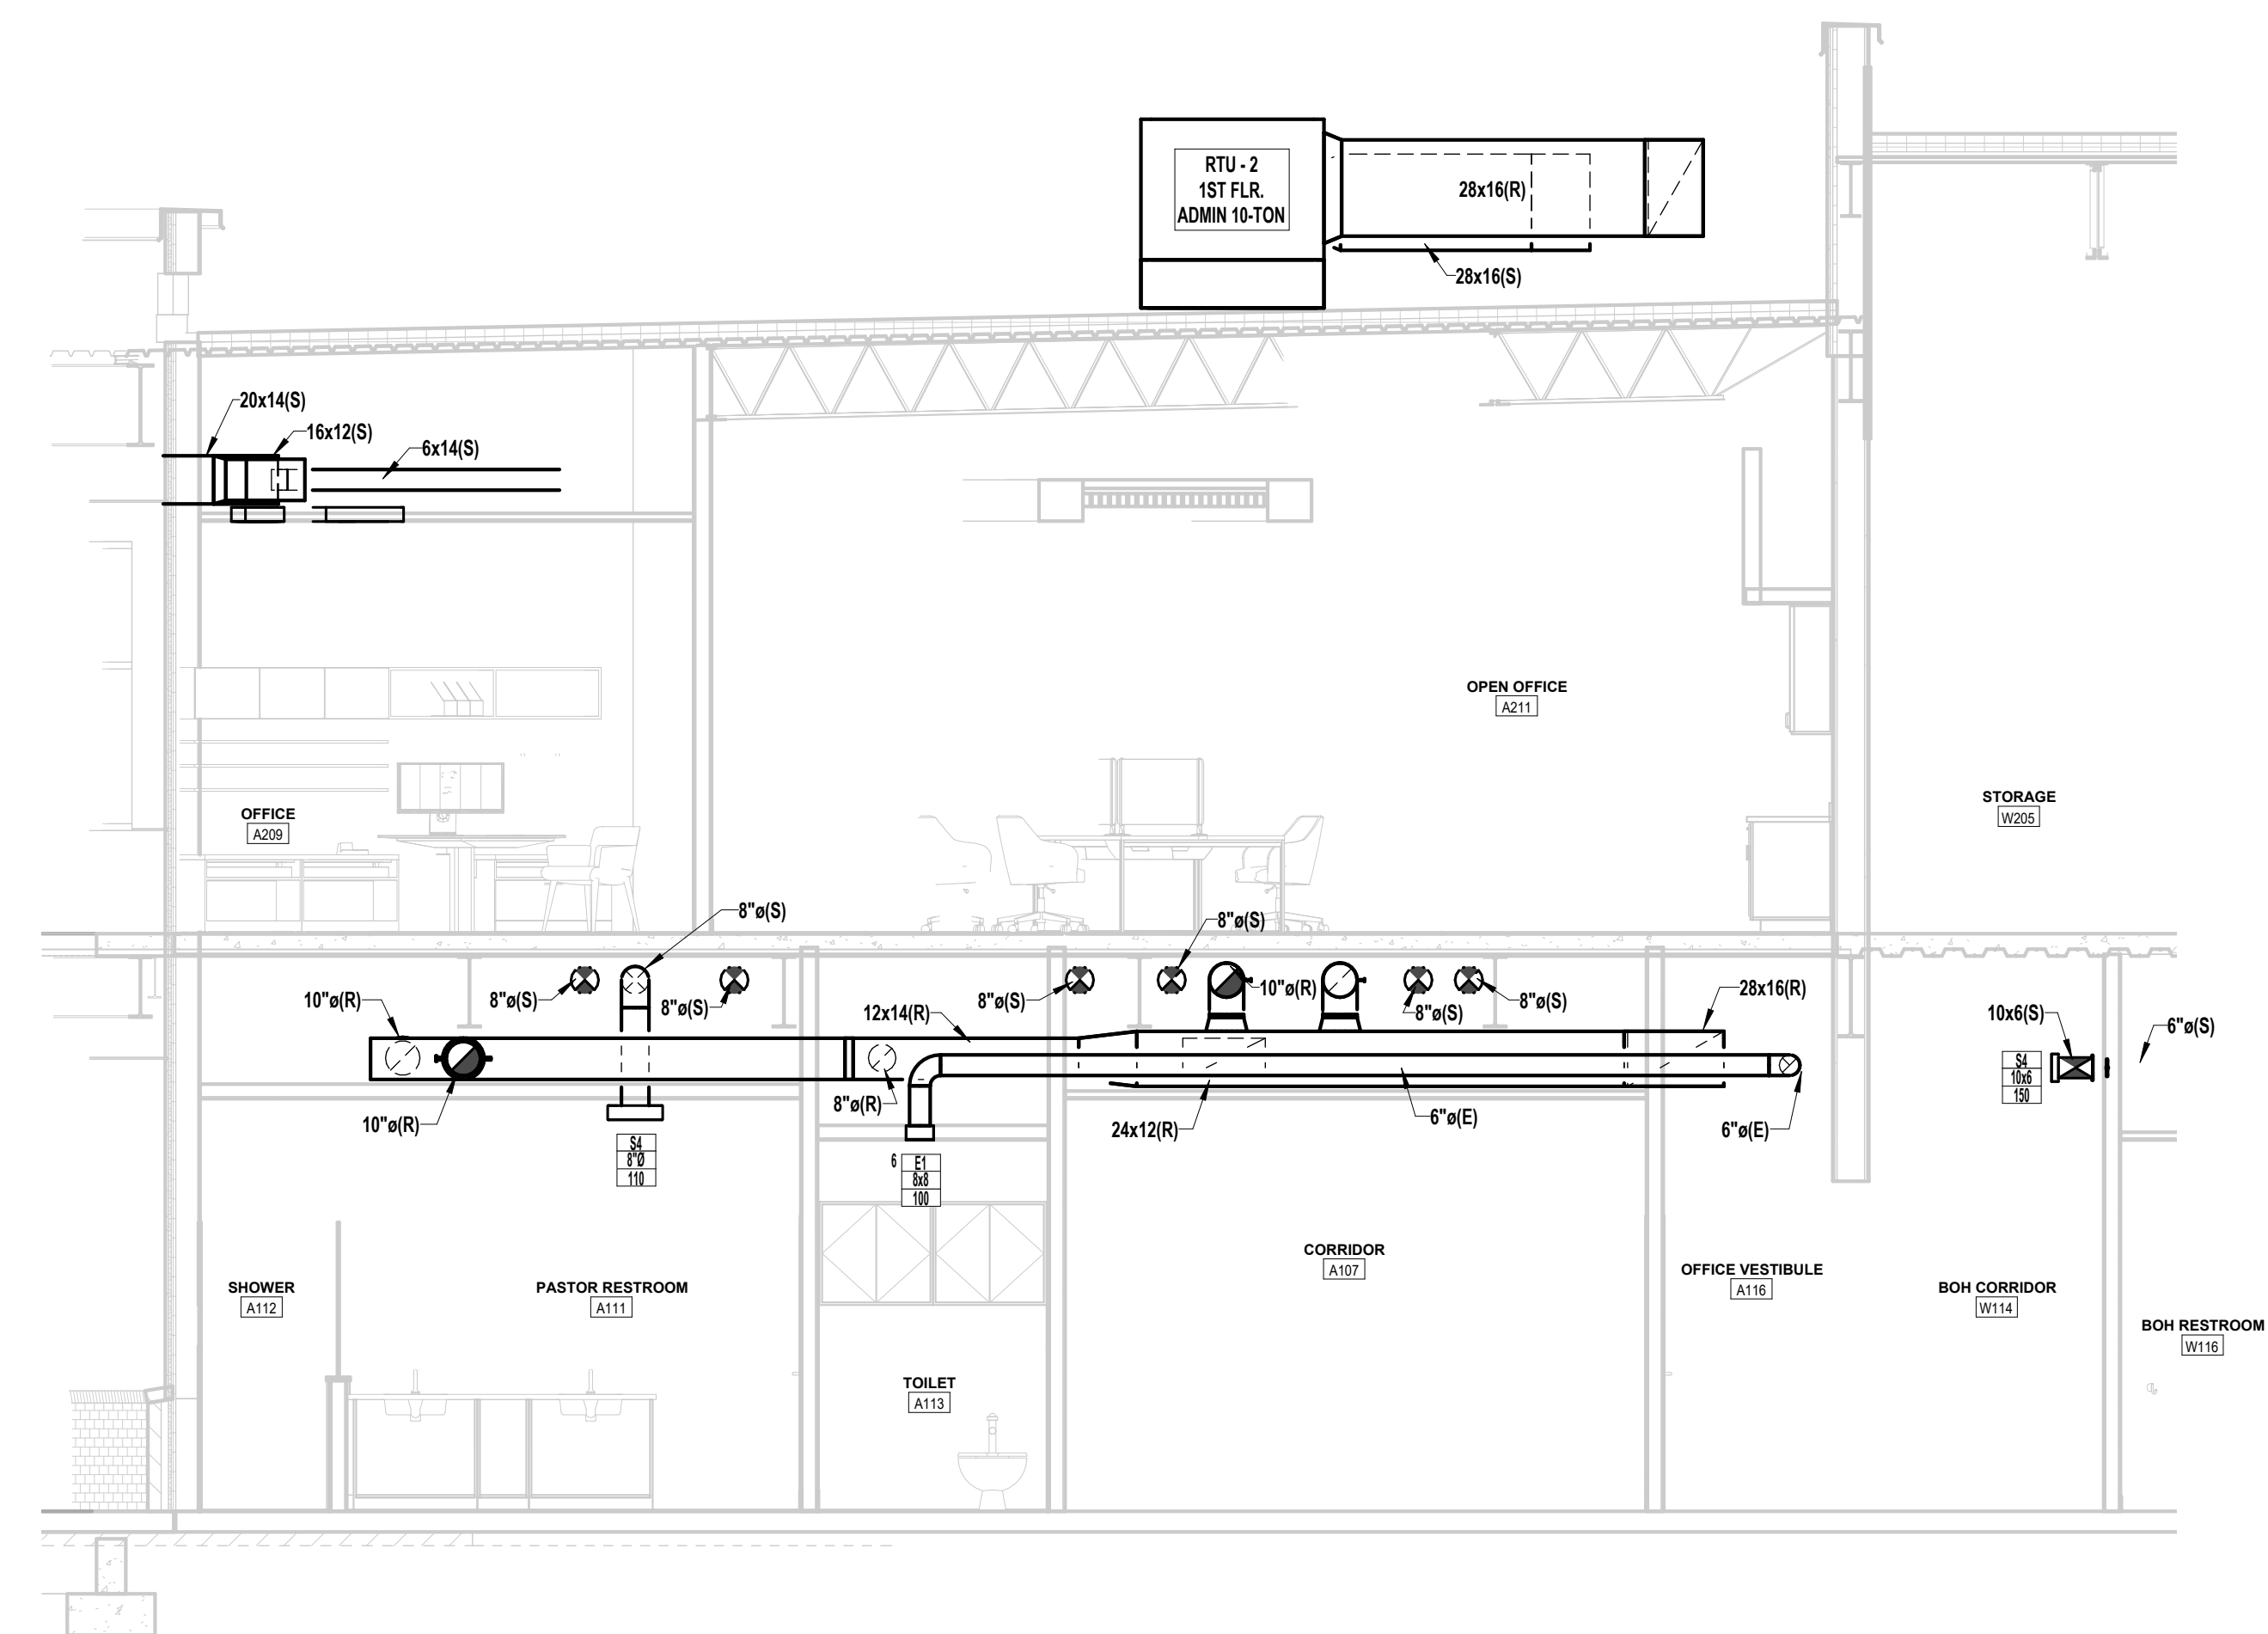

3 **Section 11**
1/4" = 1'-0"

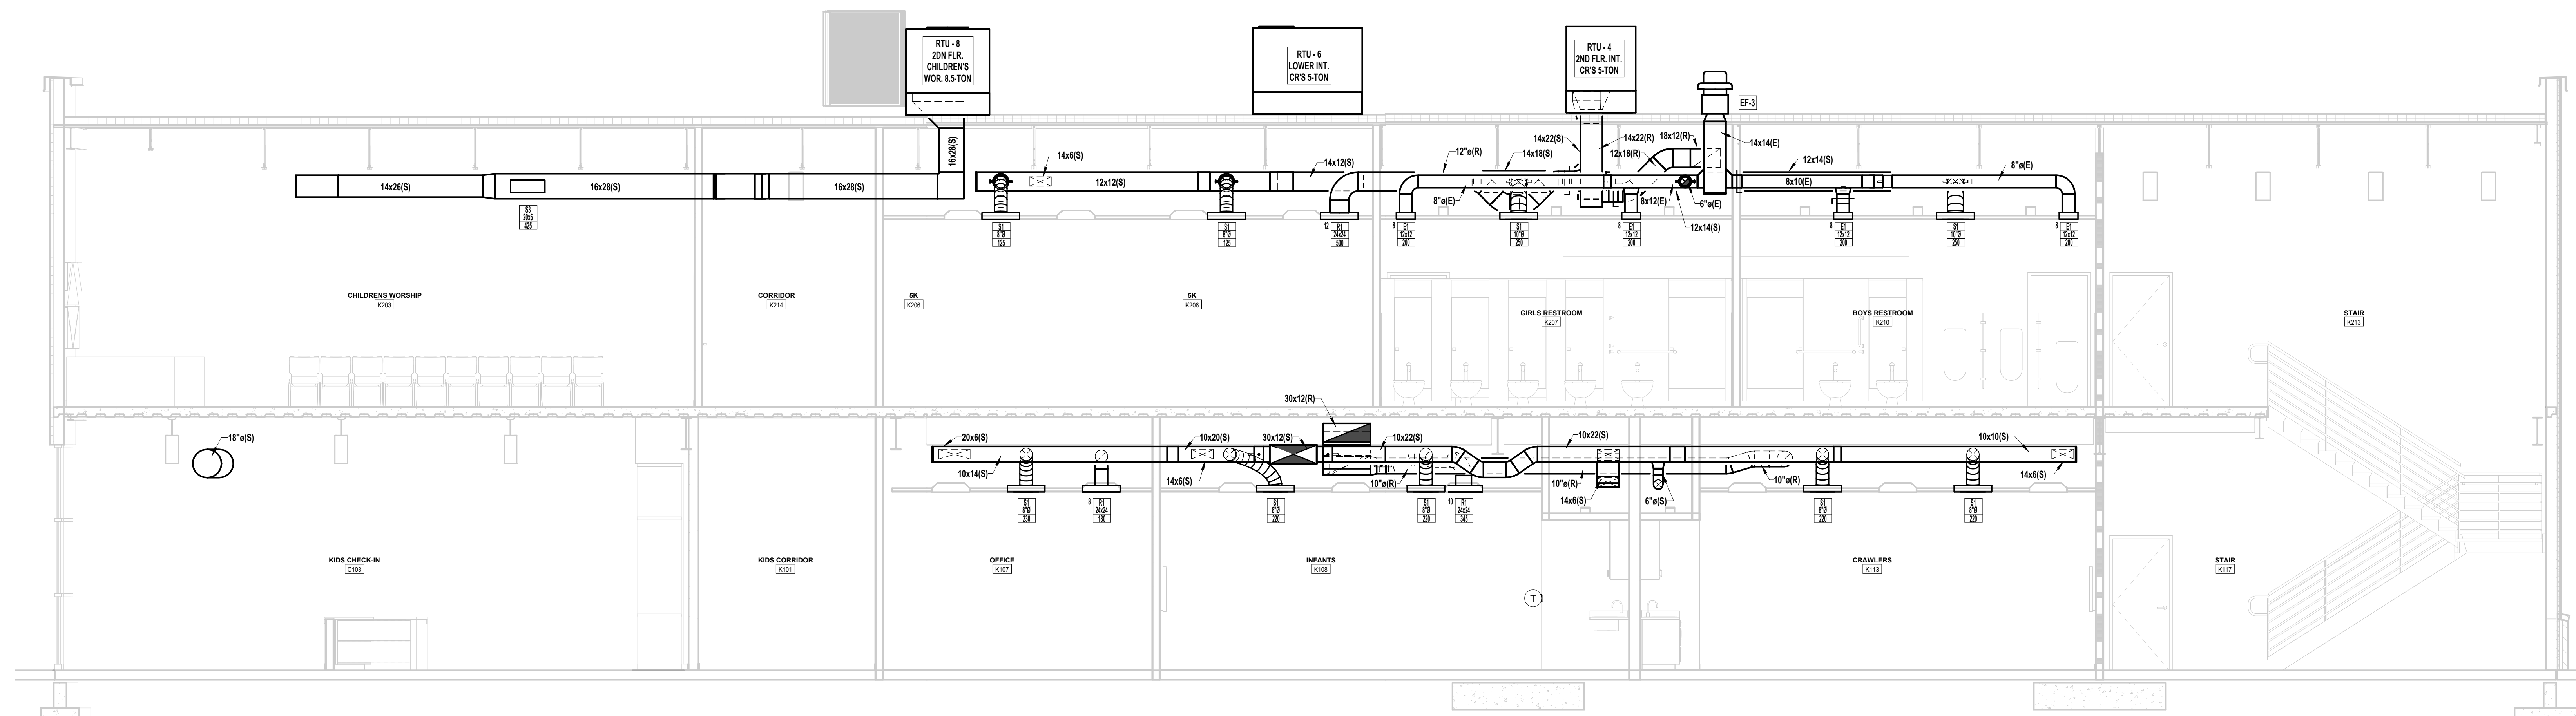

1 Section 16
1/4" = 1'-0"