

CALVARY CHURCH
CALVARY CHURCH FACILITY ADDITION
BENTONVILLE, AR


Revisions	No.	Description	Date
-----------	-----	-------------	------

Project Number
21010

Date
08/12/25

FIRE PROTECTION
FIRST FLOOR
PLAN

FP1.01

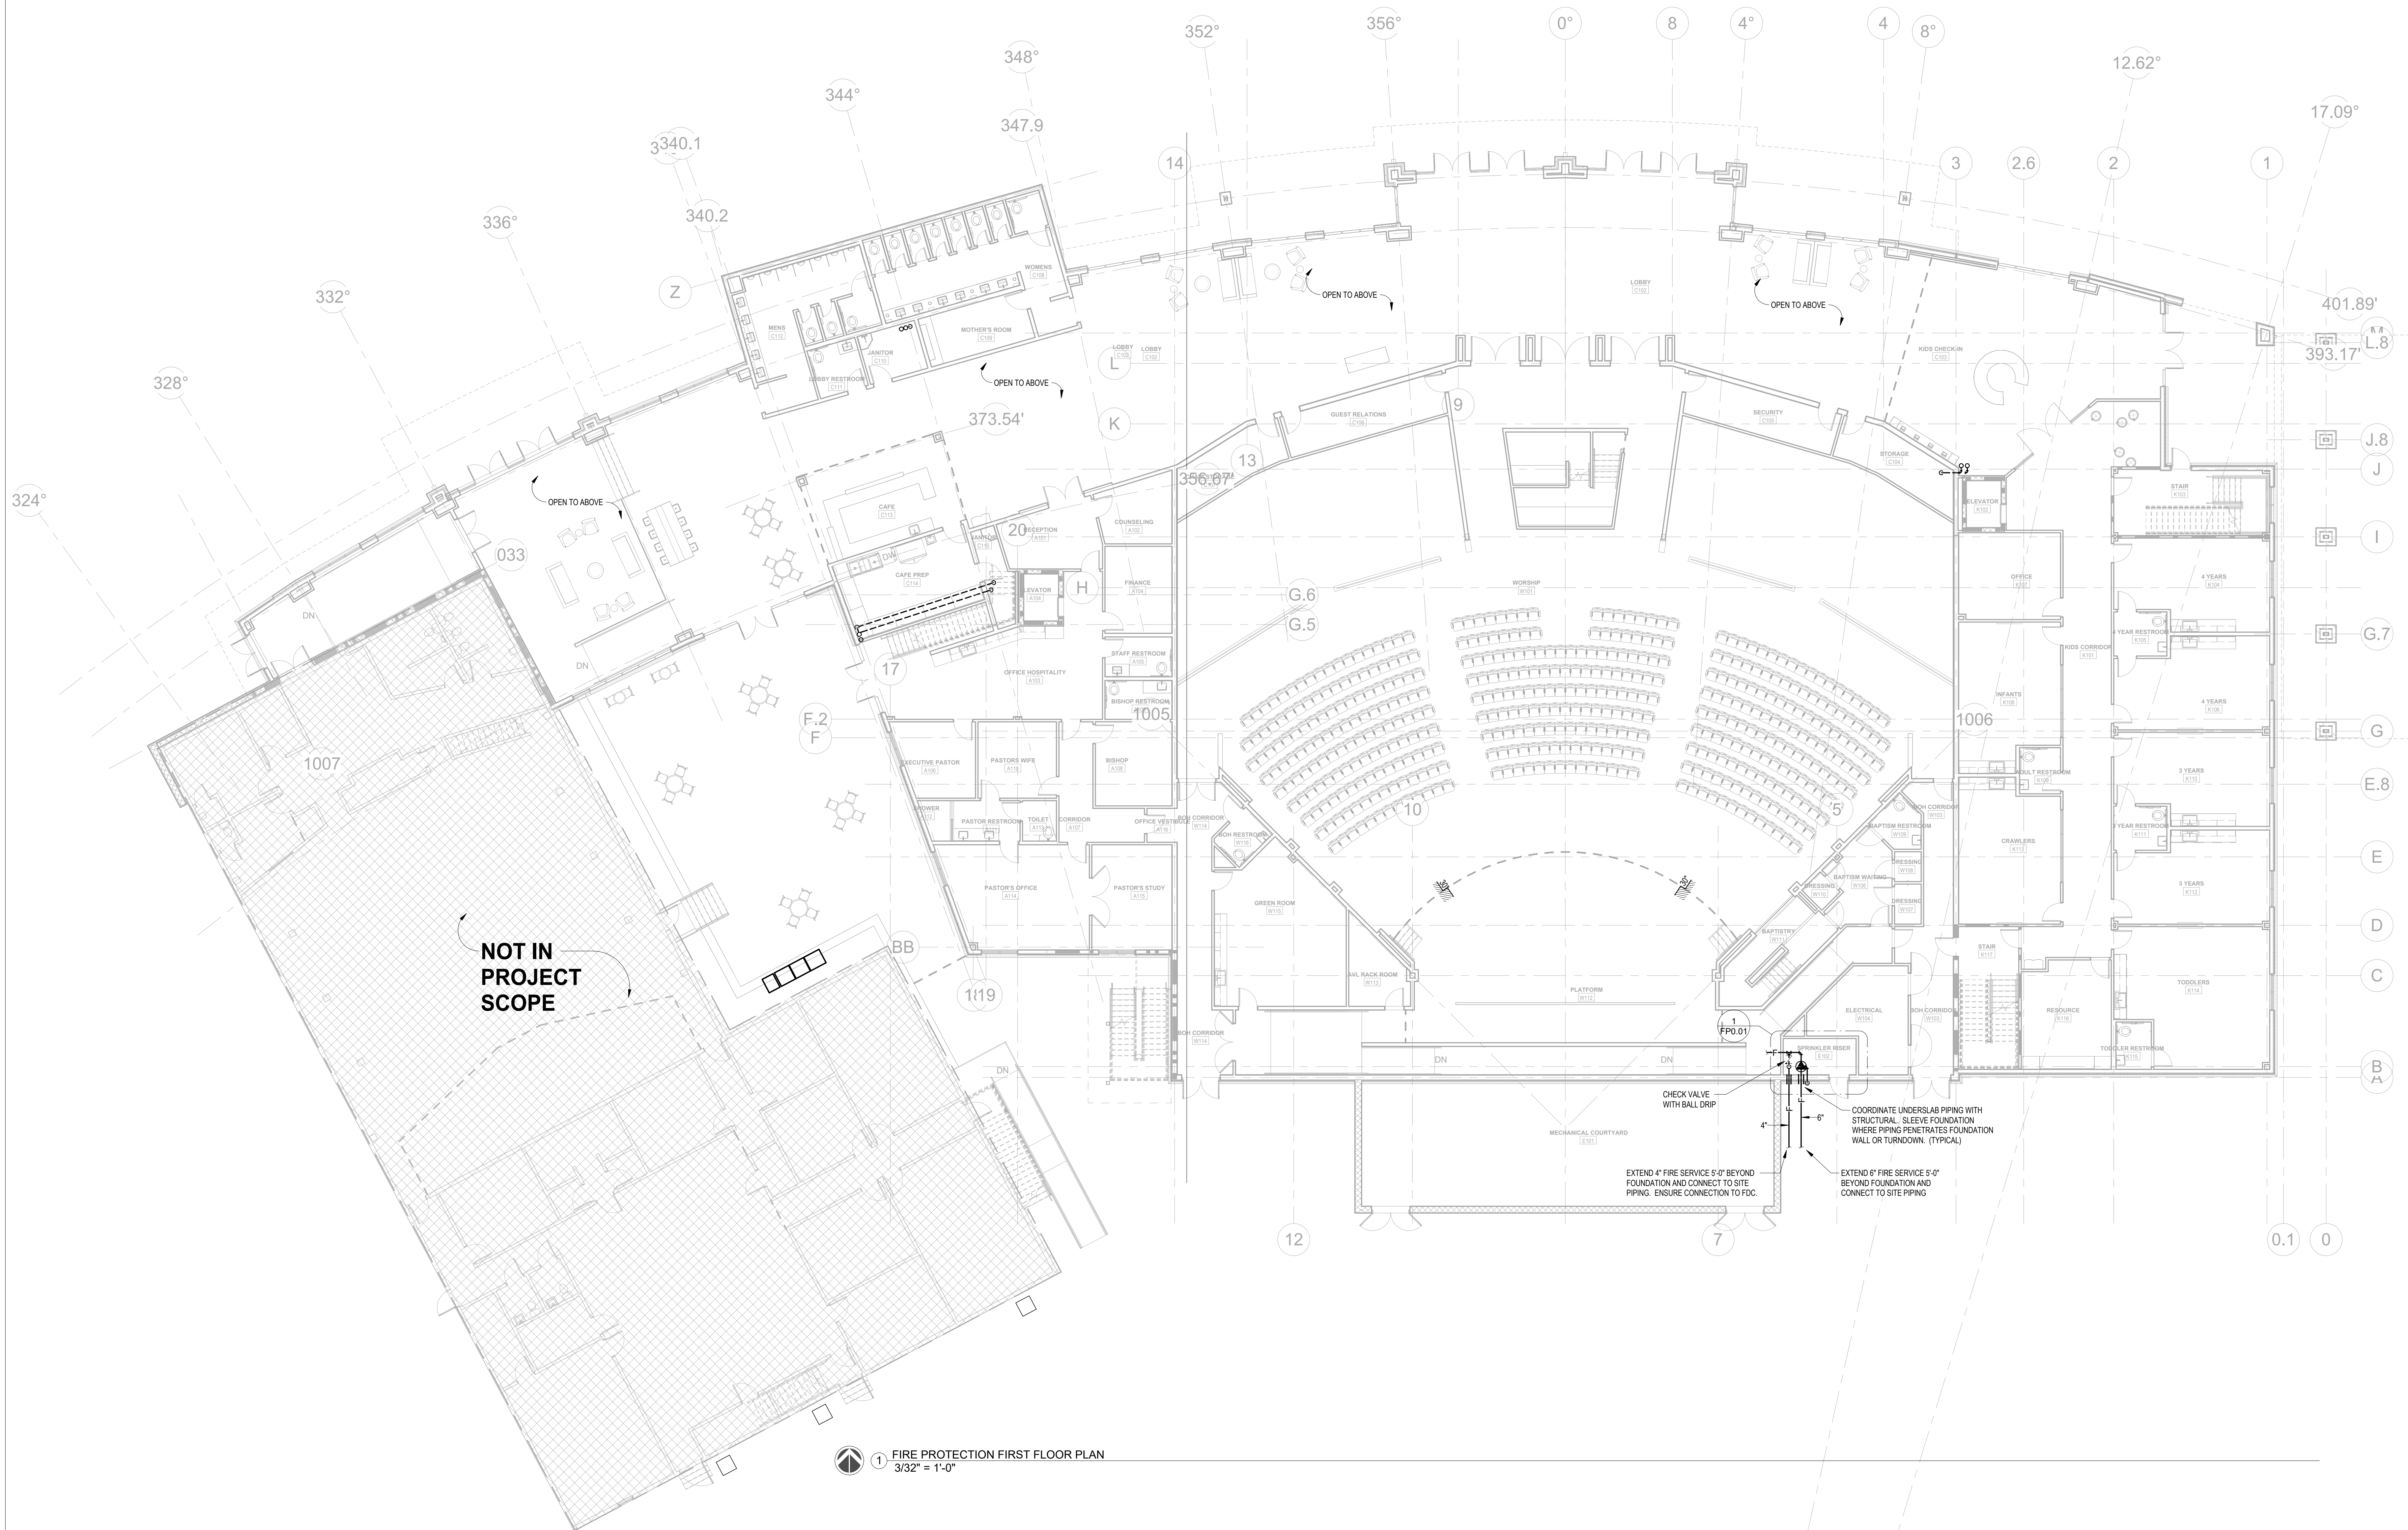

1 FIRE PROTECTION FIRST FLOOR PLAN
3/32" = 1'-0"