


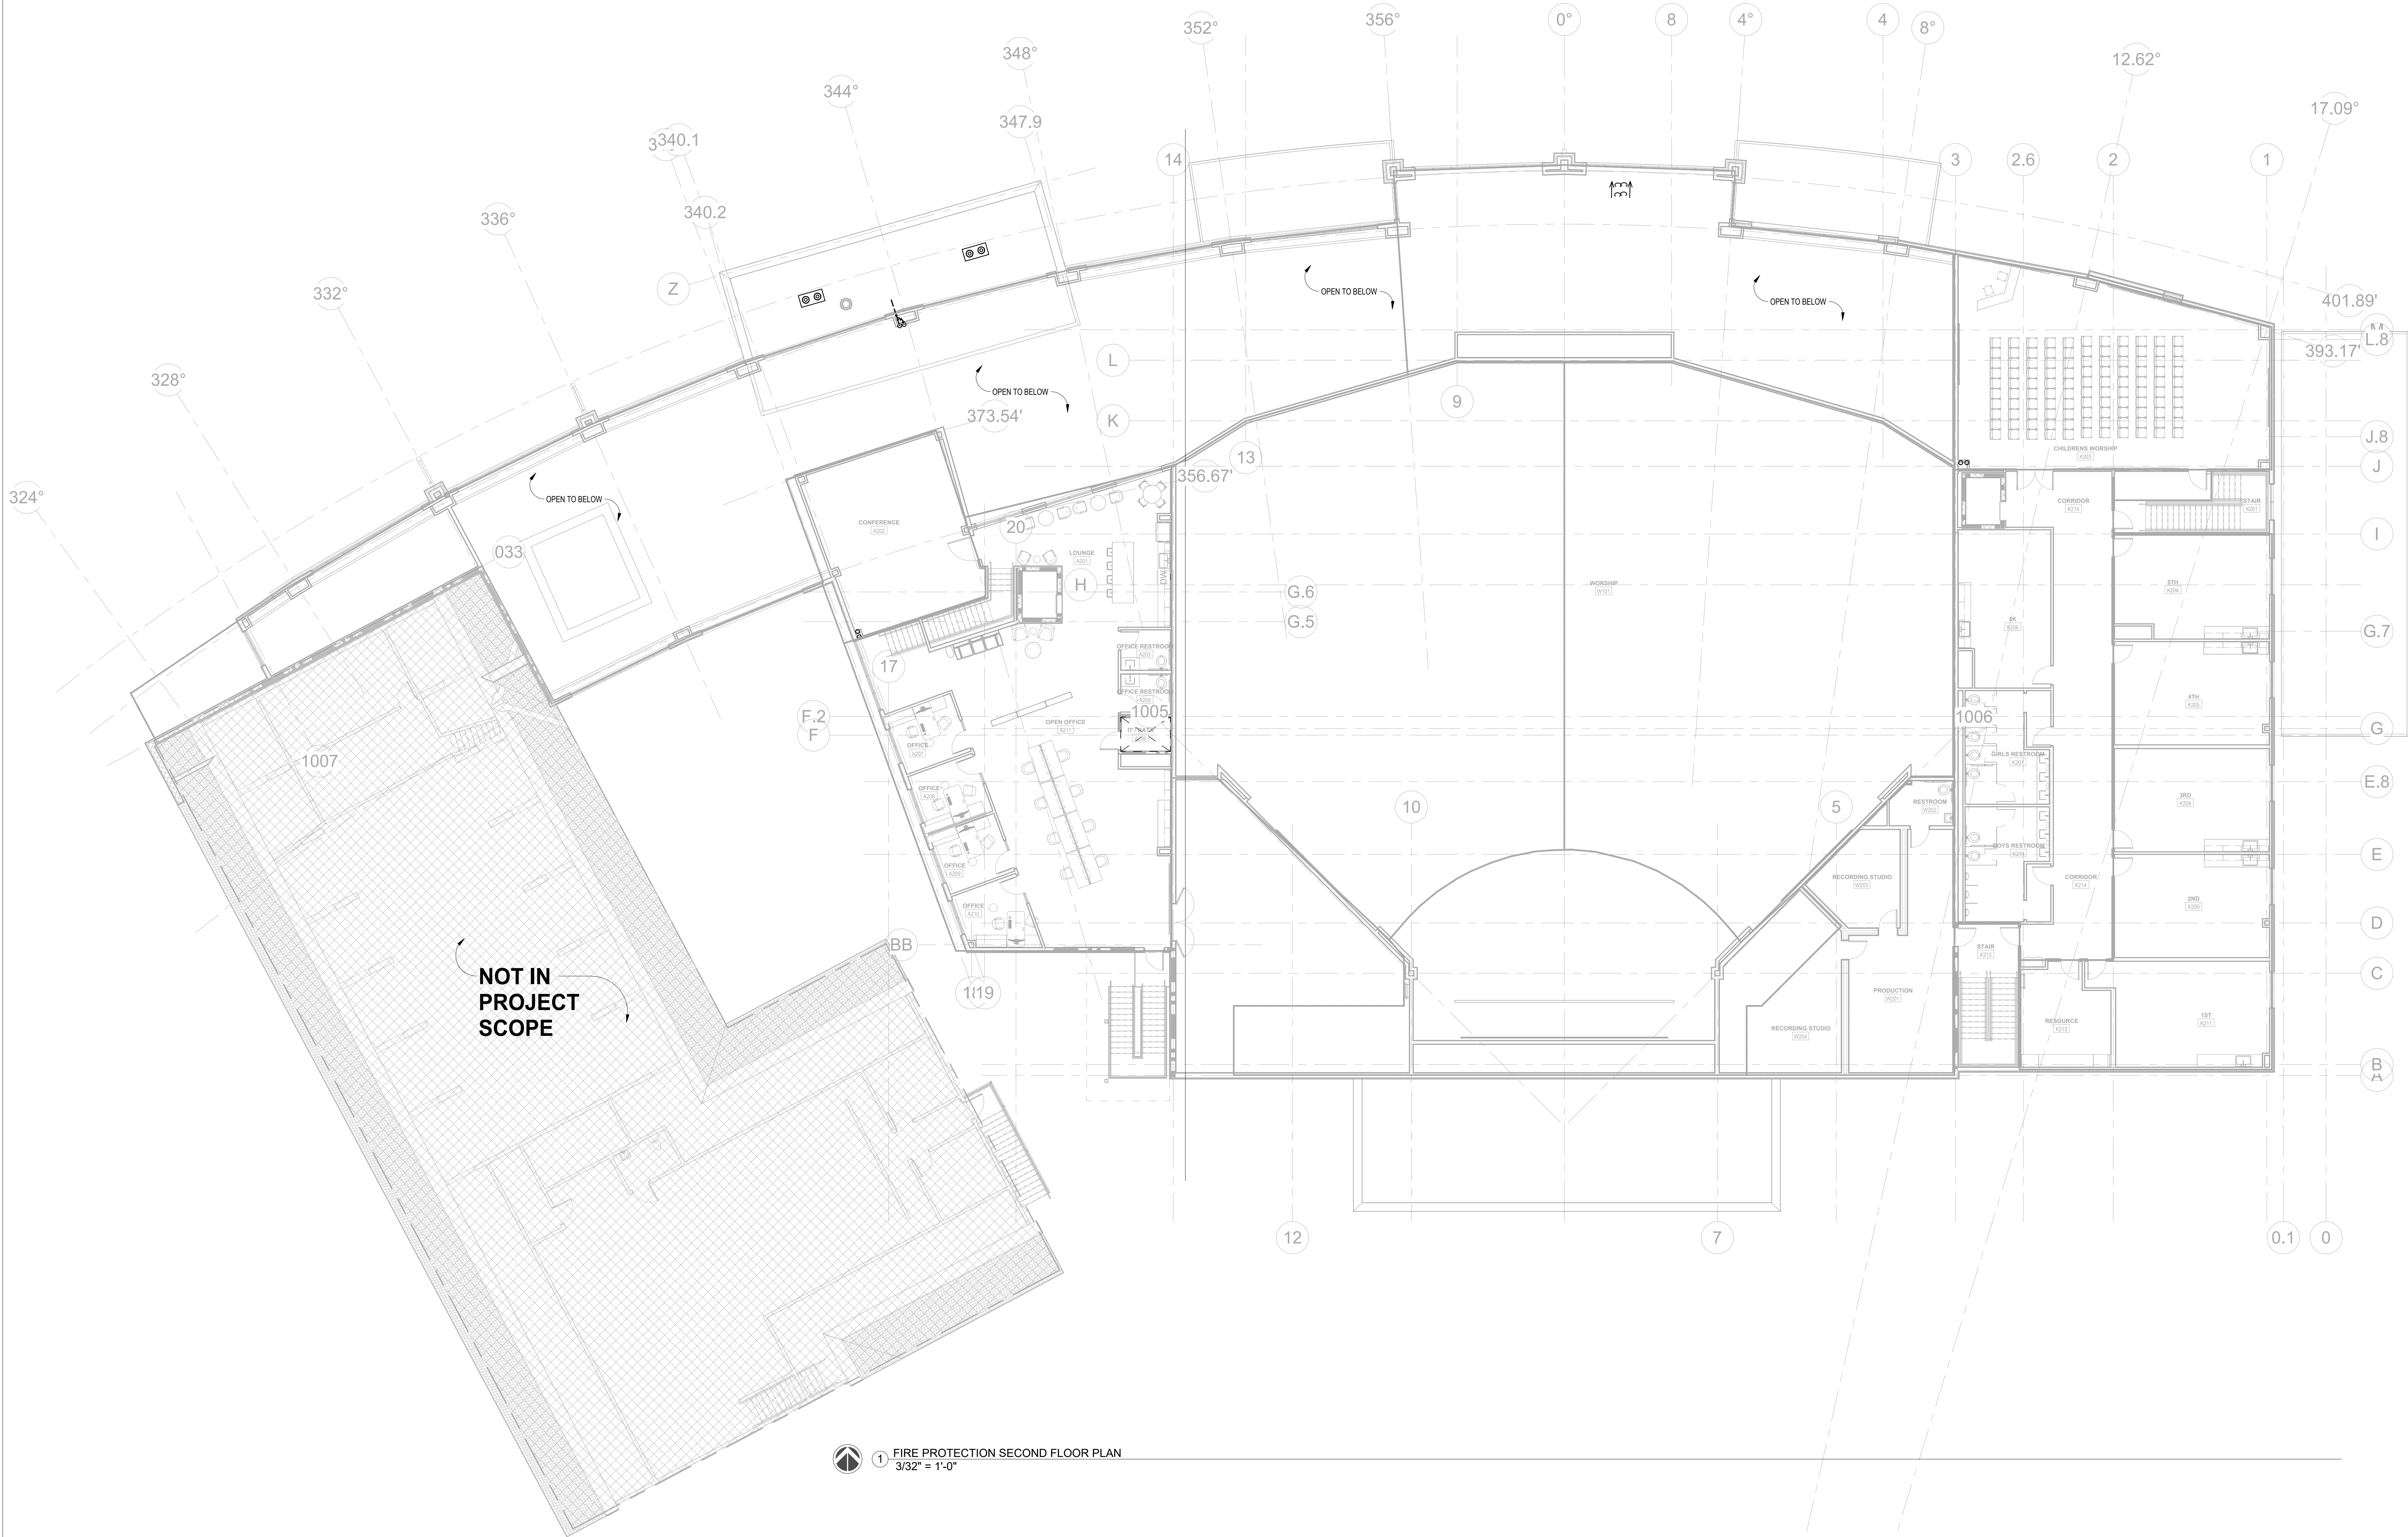

1 FIRE PROTECTION SECOND FLOOR PLAN
3/32" = 1'-0"

BBG&S
BENTONVILLE, AR
ARCHITECTURE
INTERIOR DESIGN



REGISTERED PROFESSIONAL ENGINEER
No. 14850
08/12/2025

CALVARY CHURCH
CALVARY CHURCH FACILITY ADDITION
BENTONVILLE, AR

Revisions		
No.	Description	Date

Project Number
21010
Date
08/12/25
FIRE PROTECTION
SECOND FLOOR
PLAN

FP1.02