



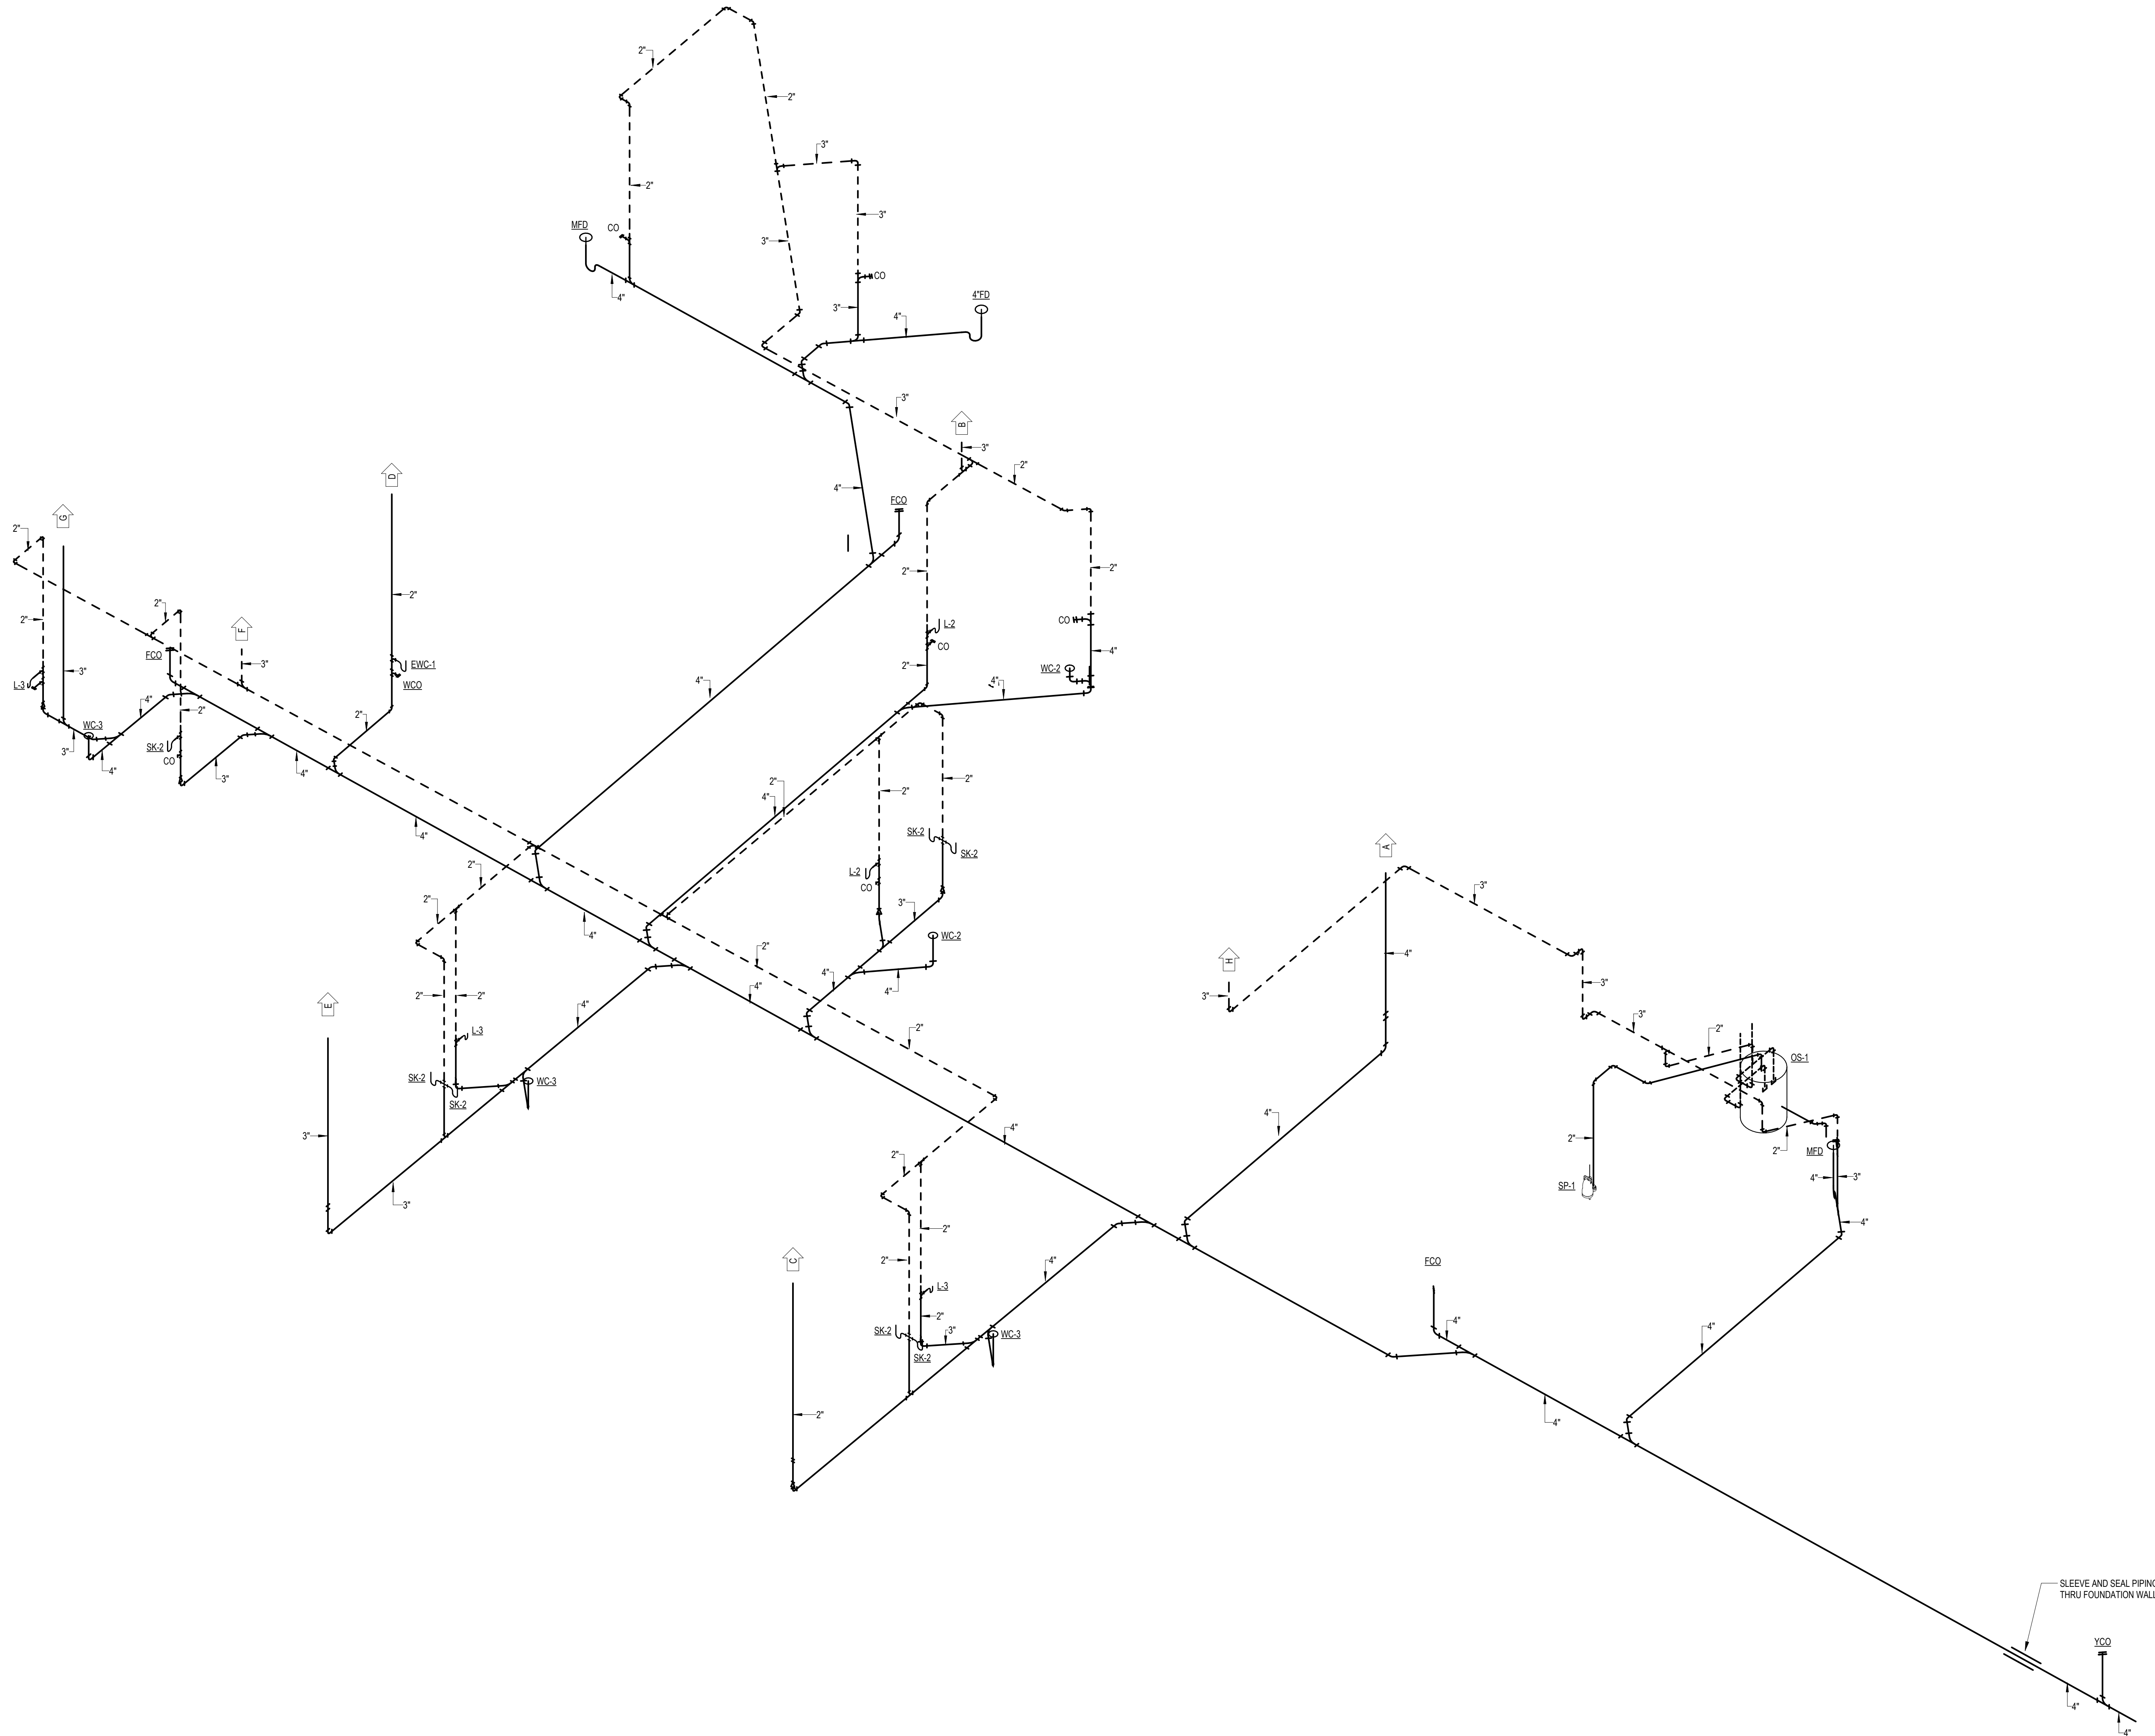

1 PLUMBING RISER DIAGRAM - FIRST FLOOR EAST SIDE - NON-PRESSURE

BBG&S
BIRMINGHAM, AL
ARCHITECTURE
INTERIOR DESIGN
3117 2nd Avenue South Birmingham, AL 35203
p 205.870.3090
www.LIVEdesigngroup.com

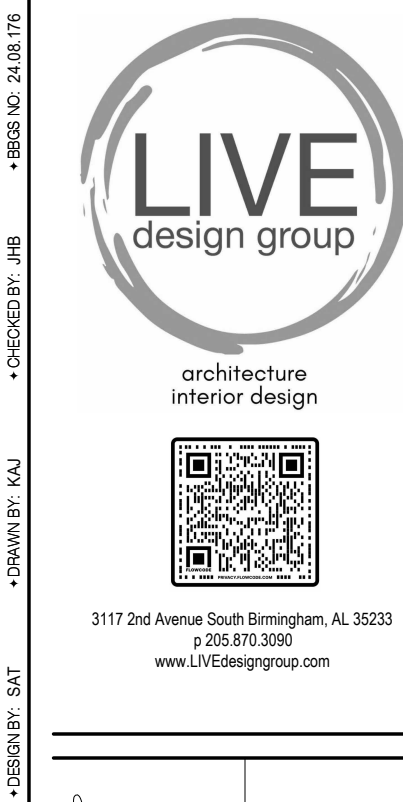

REGISTERED PROFESSIONAL ENGINEER
No. 14850
JENNIFER L. BROWN
08/12/2025

CALVARY CHURCH

CALVARY CHURCH FACILITY ADDITION

BENTONVILLE, AR

Revisions		
No.	Description	Date

Project Number
21010

Date
08/12/25

PLUMBING RISER
DIAGRAMS

P0.03