




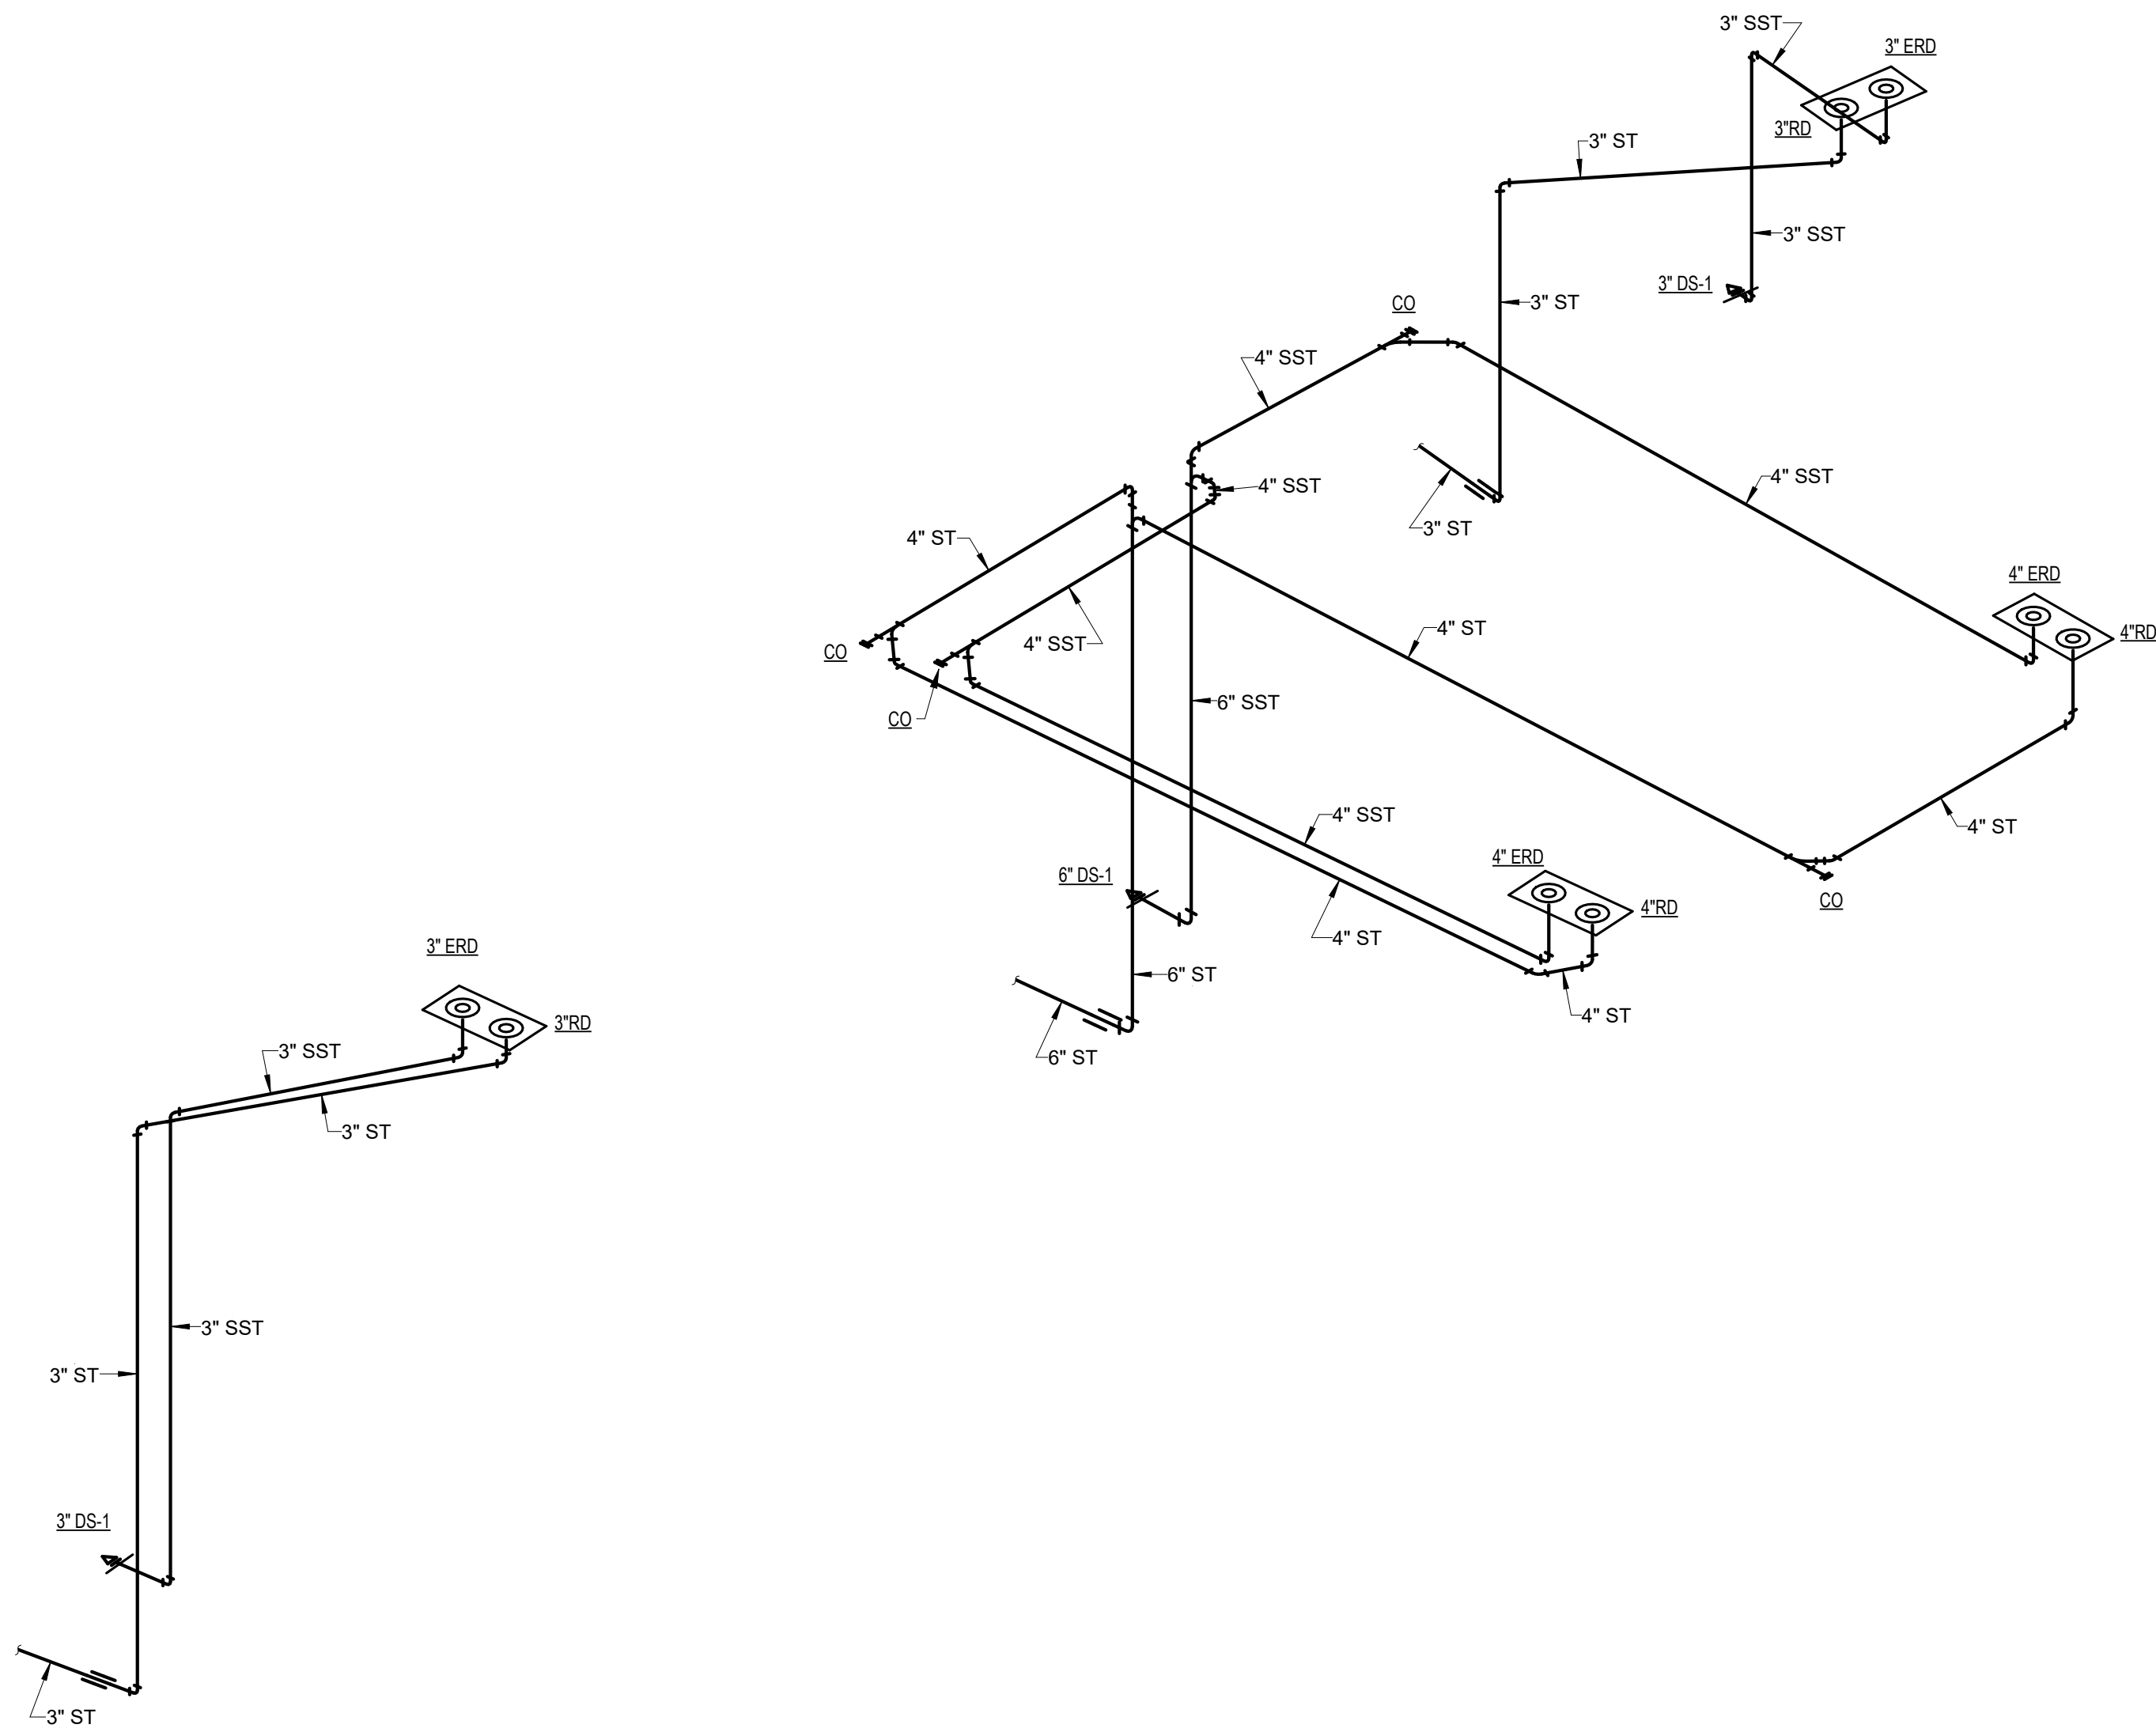


2 PLUMBING RISER DIAGRAM - STORM - WEST SIDE

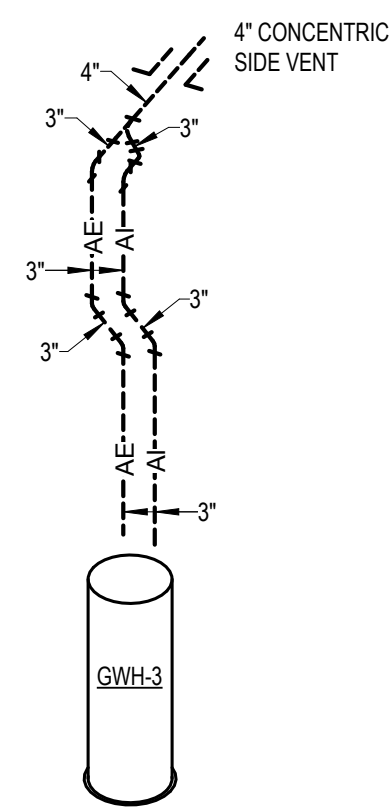


5 PLUMBING RISER DIAGRAM - GWH-3 VENTING

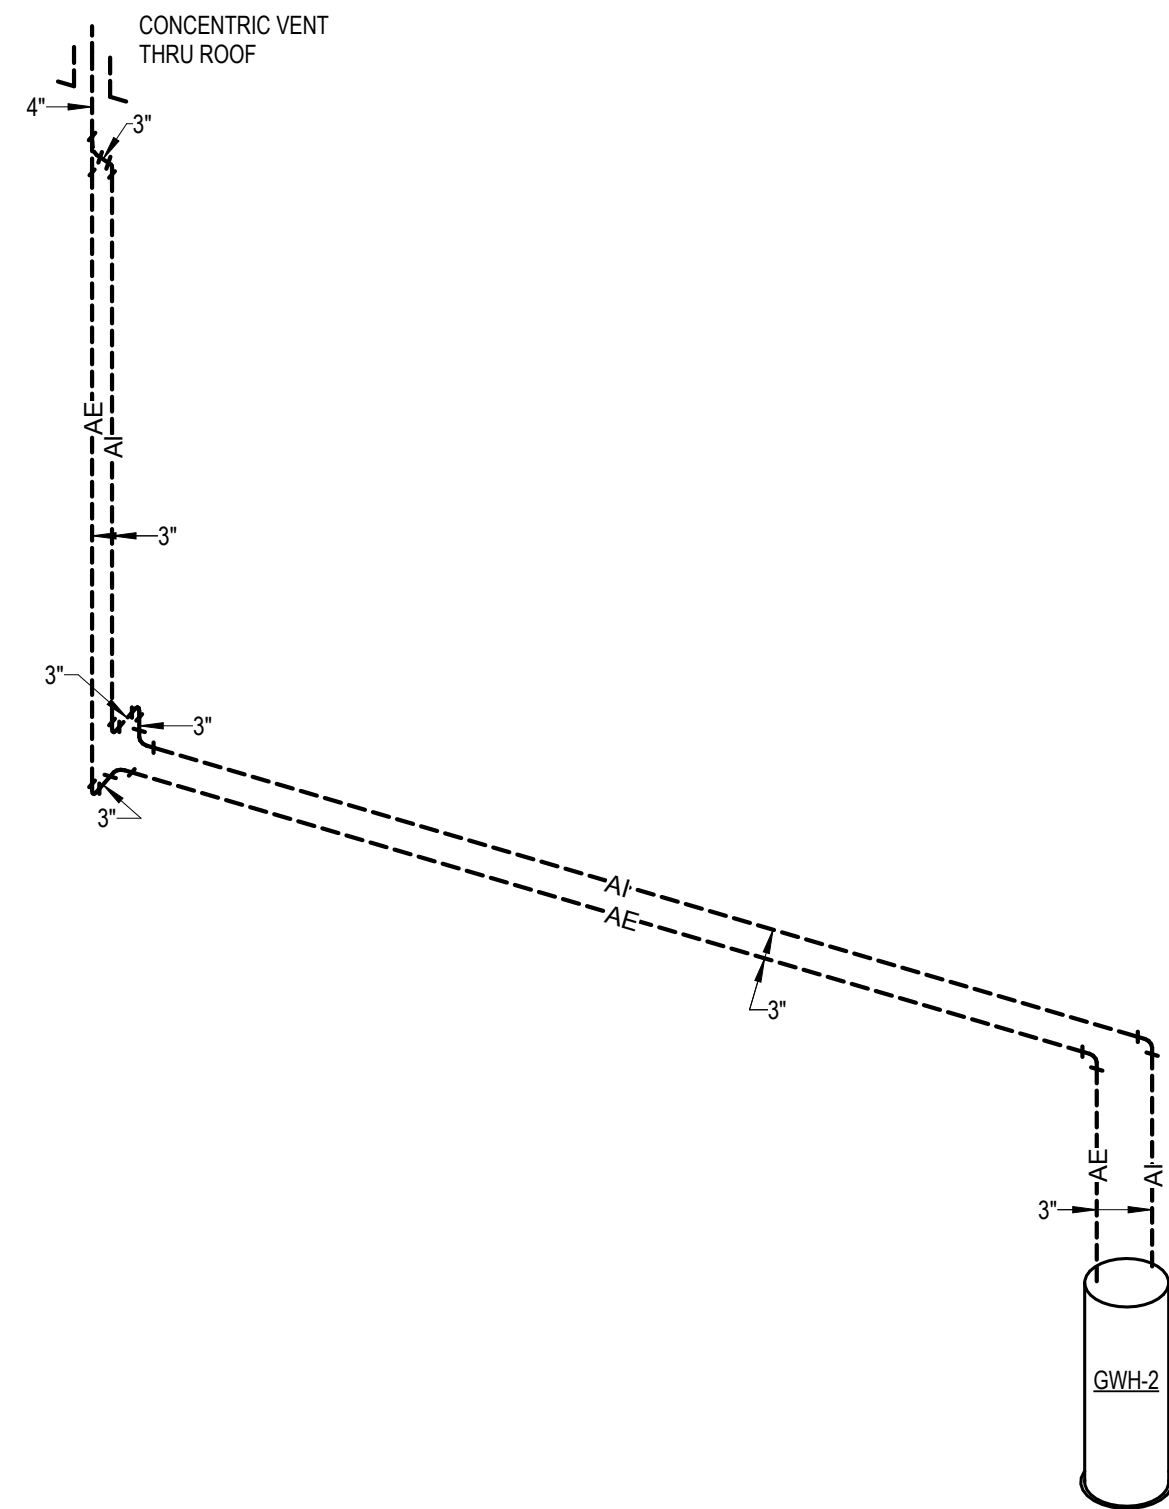

4 PLUMBING RISER DIAGRAM - GWH-2 VENTING

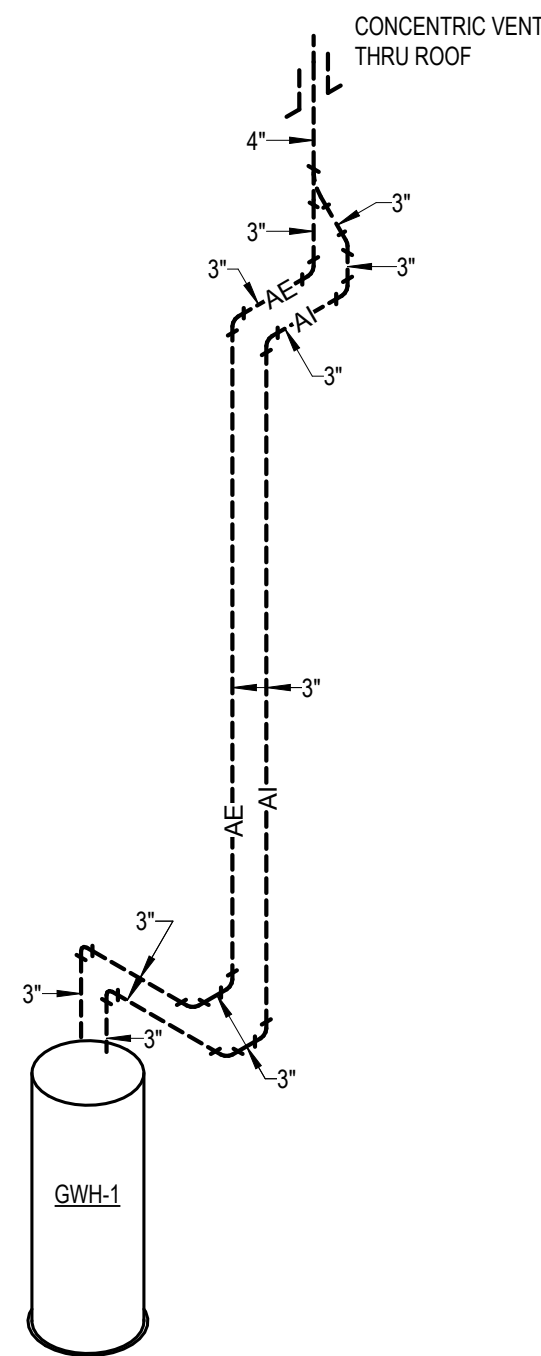

3 PLUMBING RISER DIAGRAM - GWH-1 VENTING

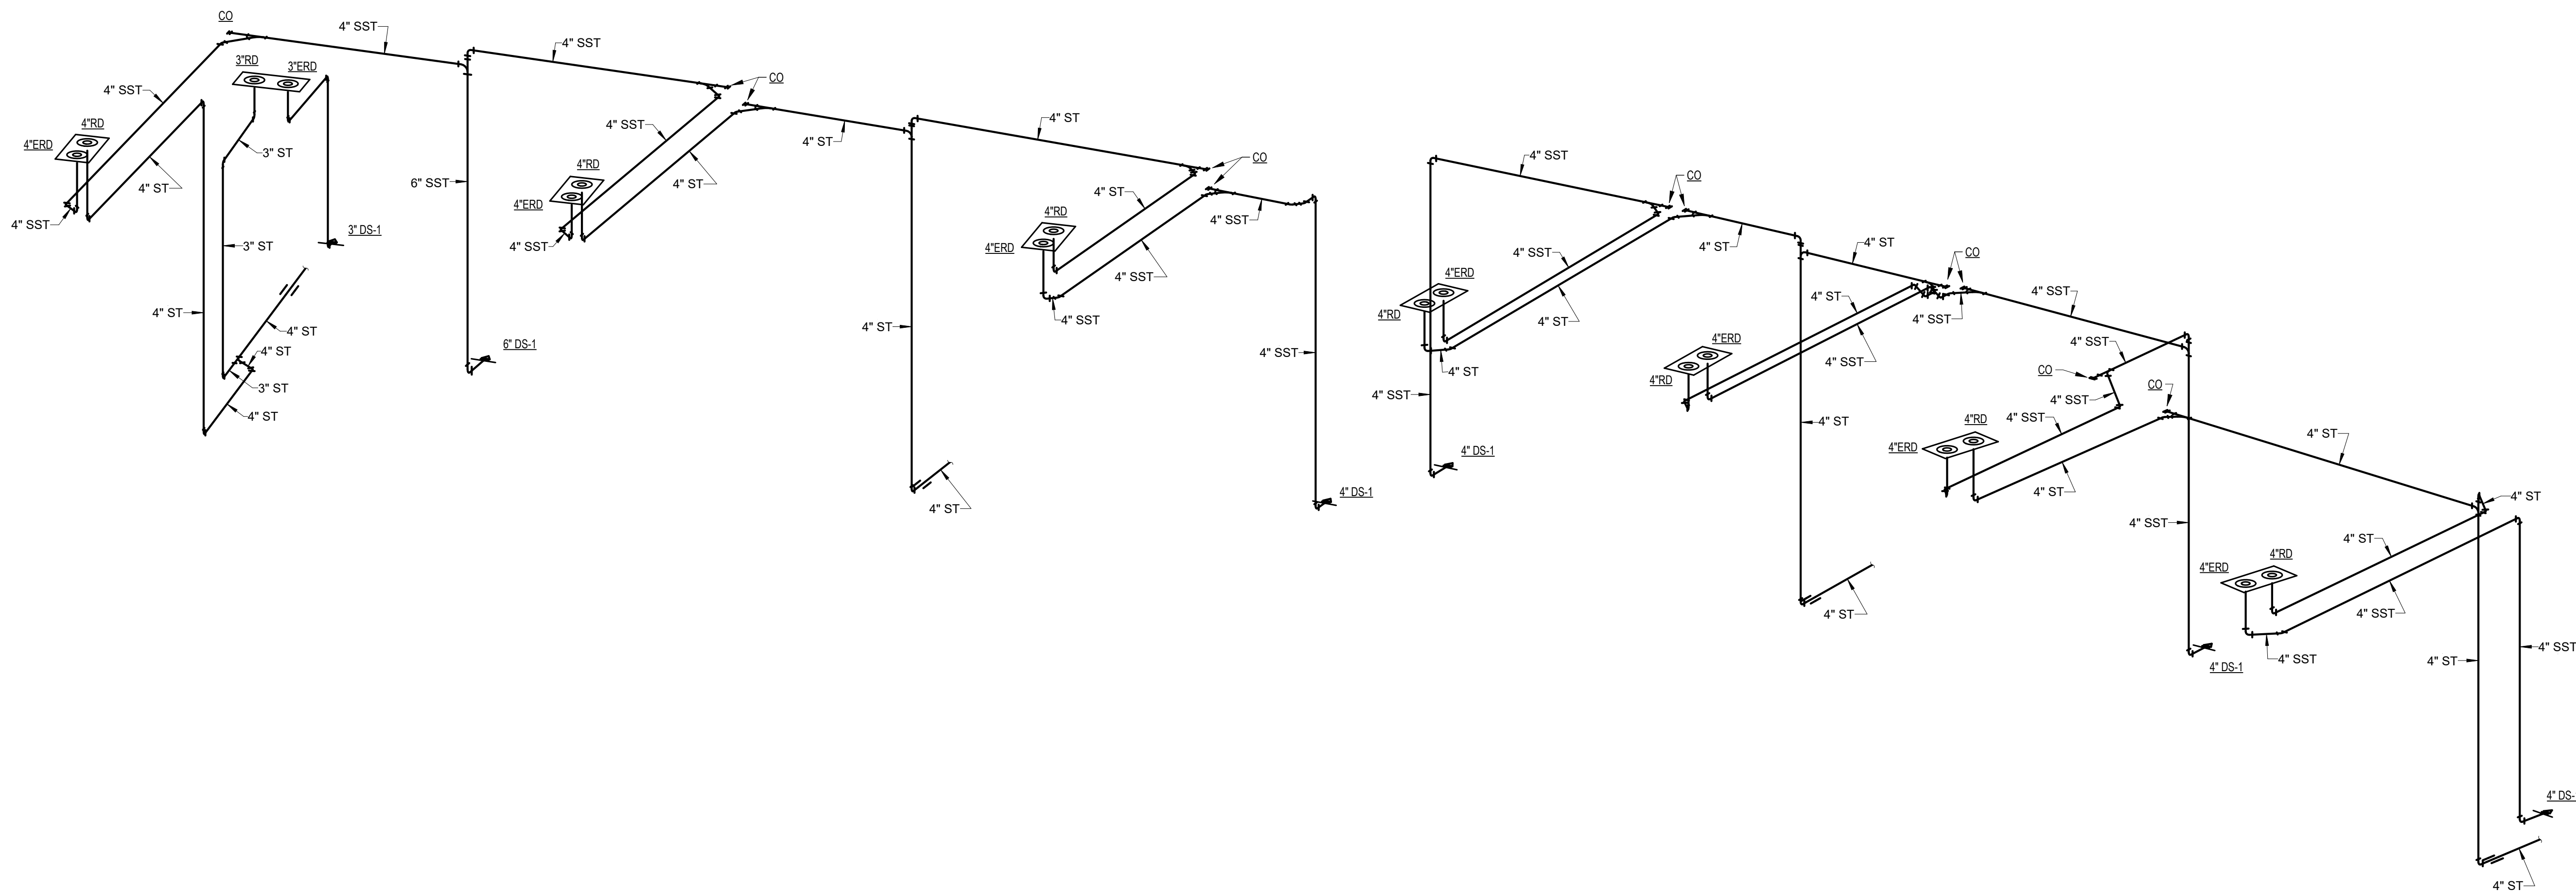

1 PLUMBING RISER DIAGRAM - STORM - EAST SIDE