


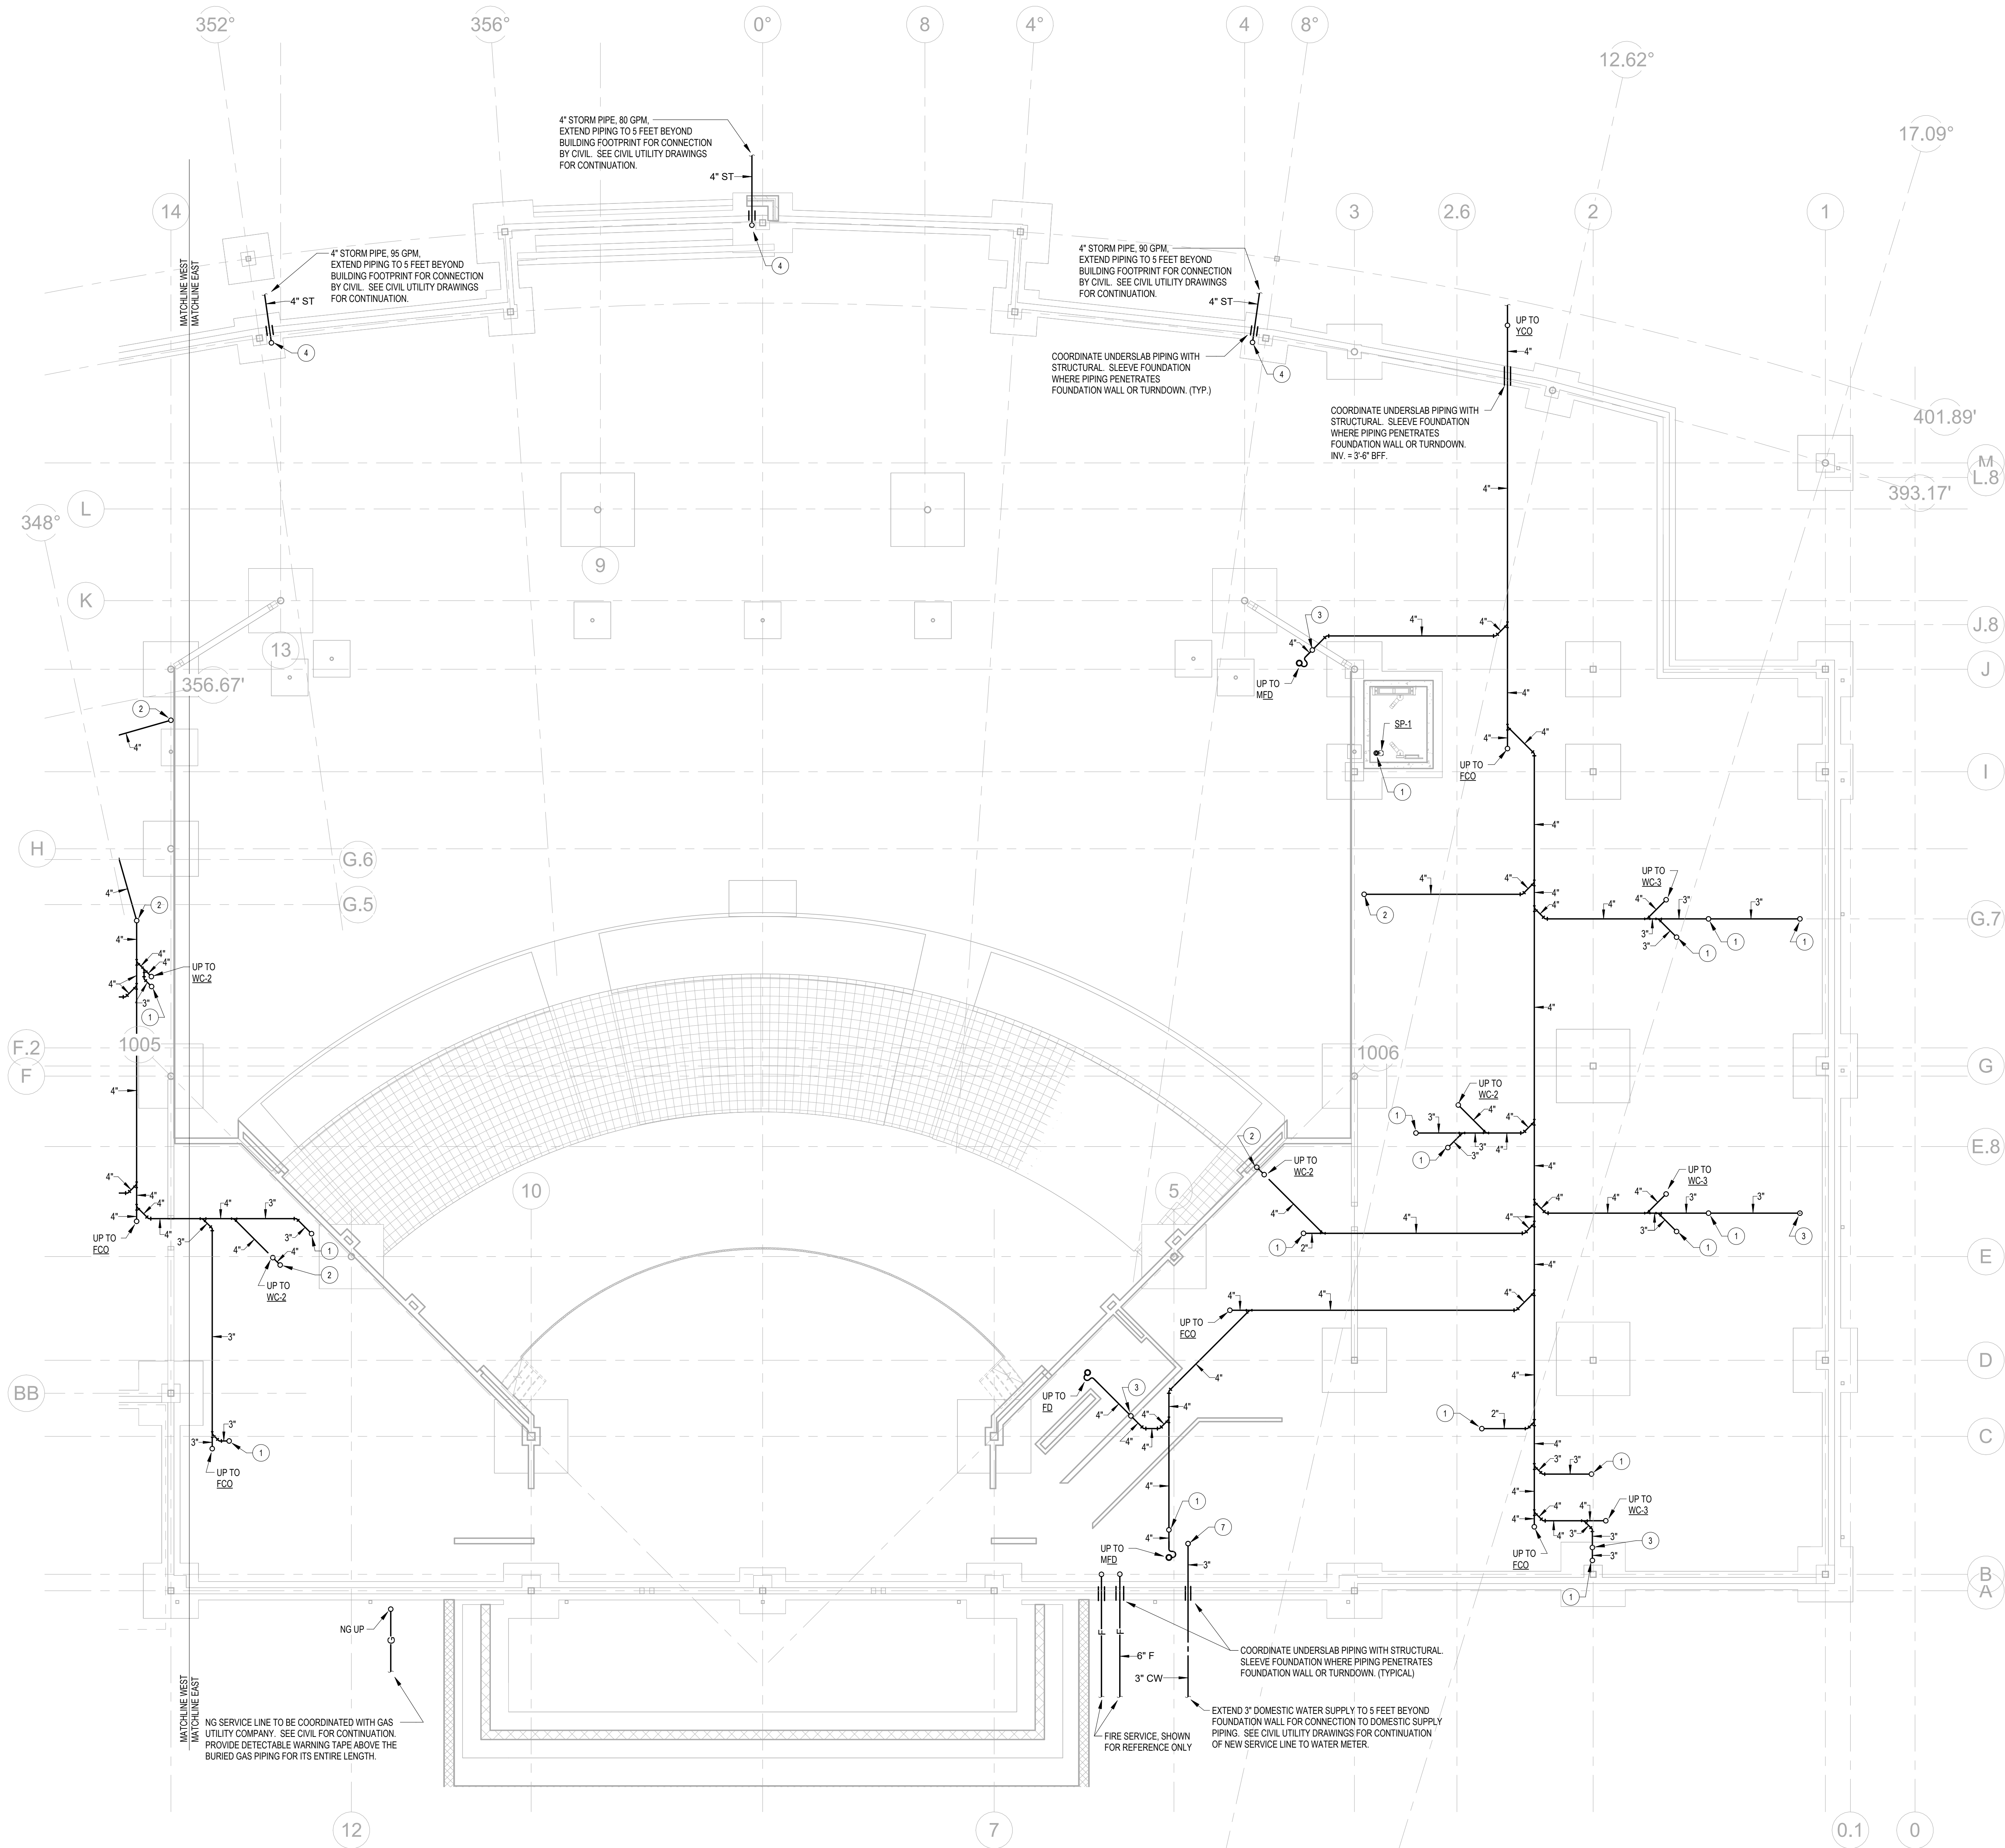

1 PLUMBING BELOW SLAB PLAN - EAST SIDE
1/8" = 1'-0"



KEYED NOTES

- | | |
|---|-----------------|
| 1 | 2\" WASTE UP |
| 2 | 4\" SANITARY UP |
| 3 | 3\" WASTE UP |
| 4 | 4\" STORM UP |
| 5 | 3\" STORM UP |
| 6 | 6\" STORM UP |
| 7 | 3\" CW UP |

BBG&S
BIRMINGHAM, AL
ARCHITECTURE
INTERIOR DESIGN
3117 2nd Avenue South Birmingham, AL 35203
p 205.870.3090
www.LIVEdesigngroup.com



Lauren J. Lawrence
ARKANSAS
REGISTERED
PROFESSIONAL
ENGINEER
No. 14850
08/12/2025

CALVARY CHURCH CALVARY CHURCH FACILITY ADDITION BENTONVILLE, AR

Revisions
No. Description Date

Project Number
21010

Date
08/12/25

PLUMBING BELOW
SLAB PLAN - EAST

P1.01