


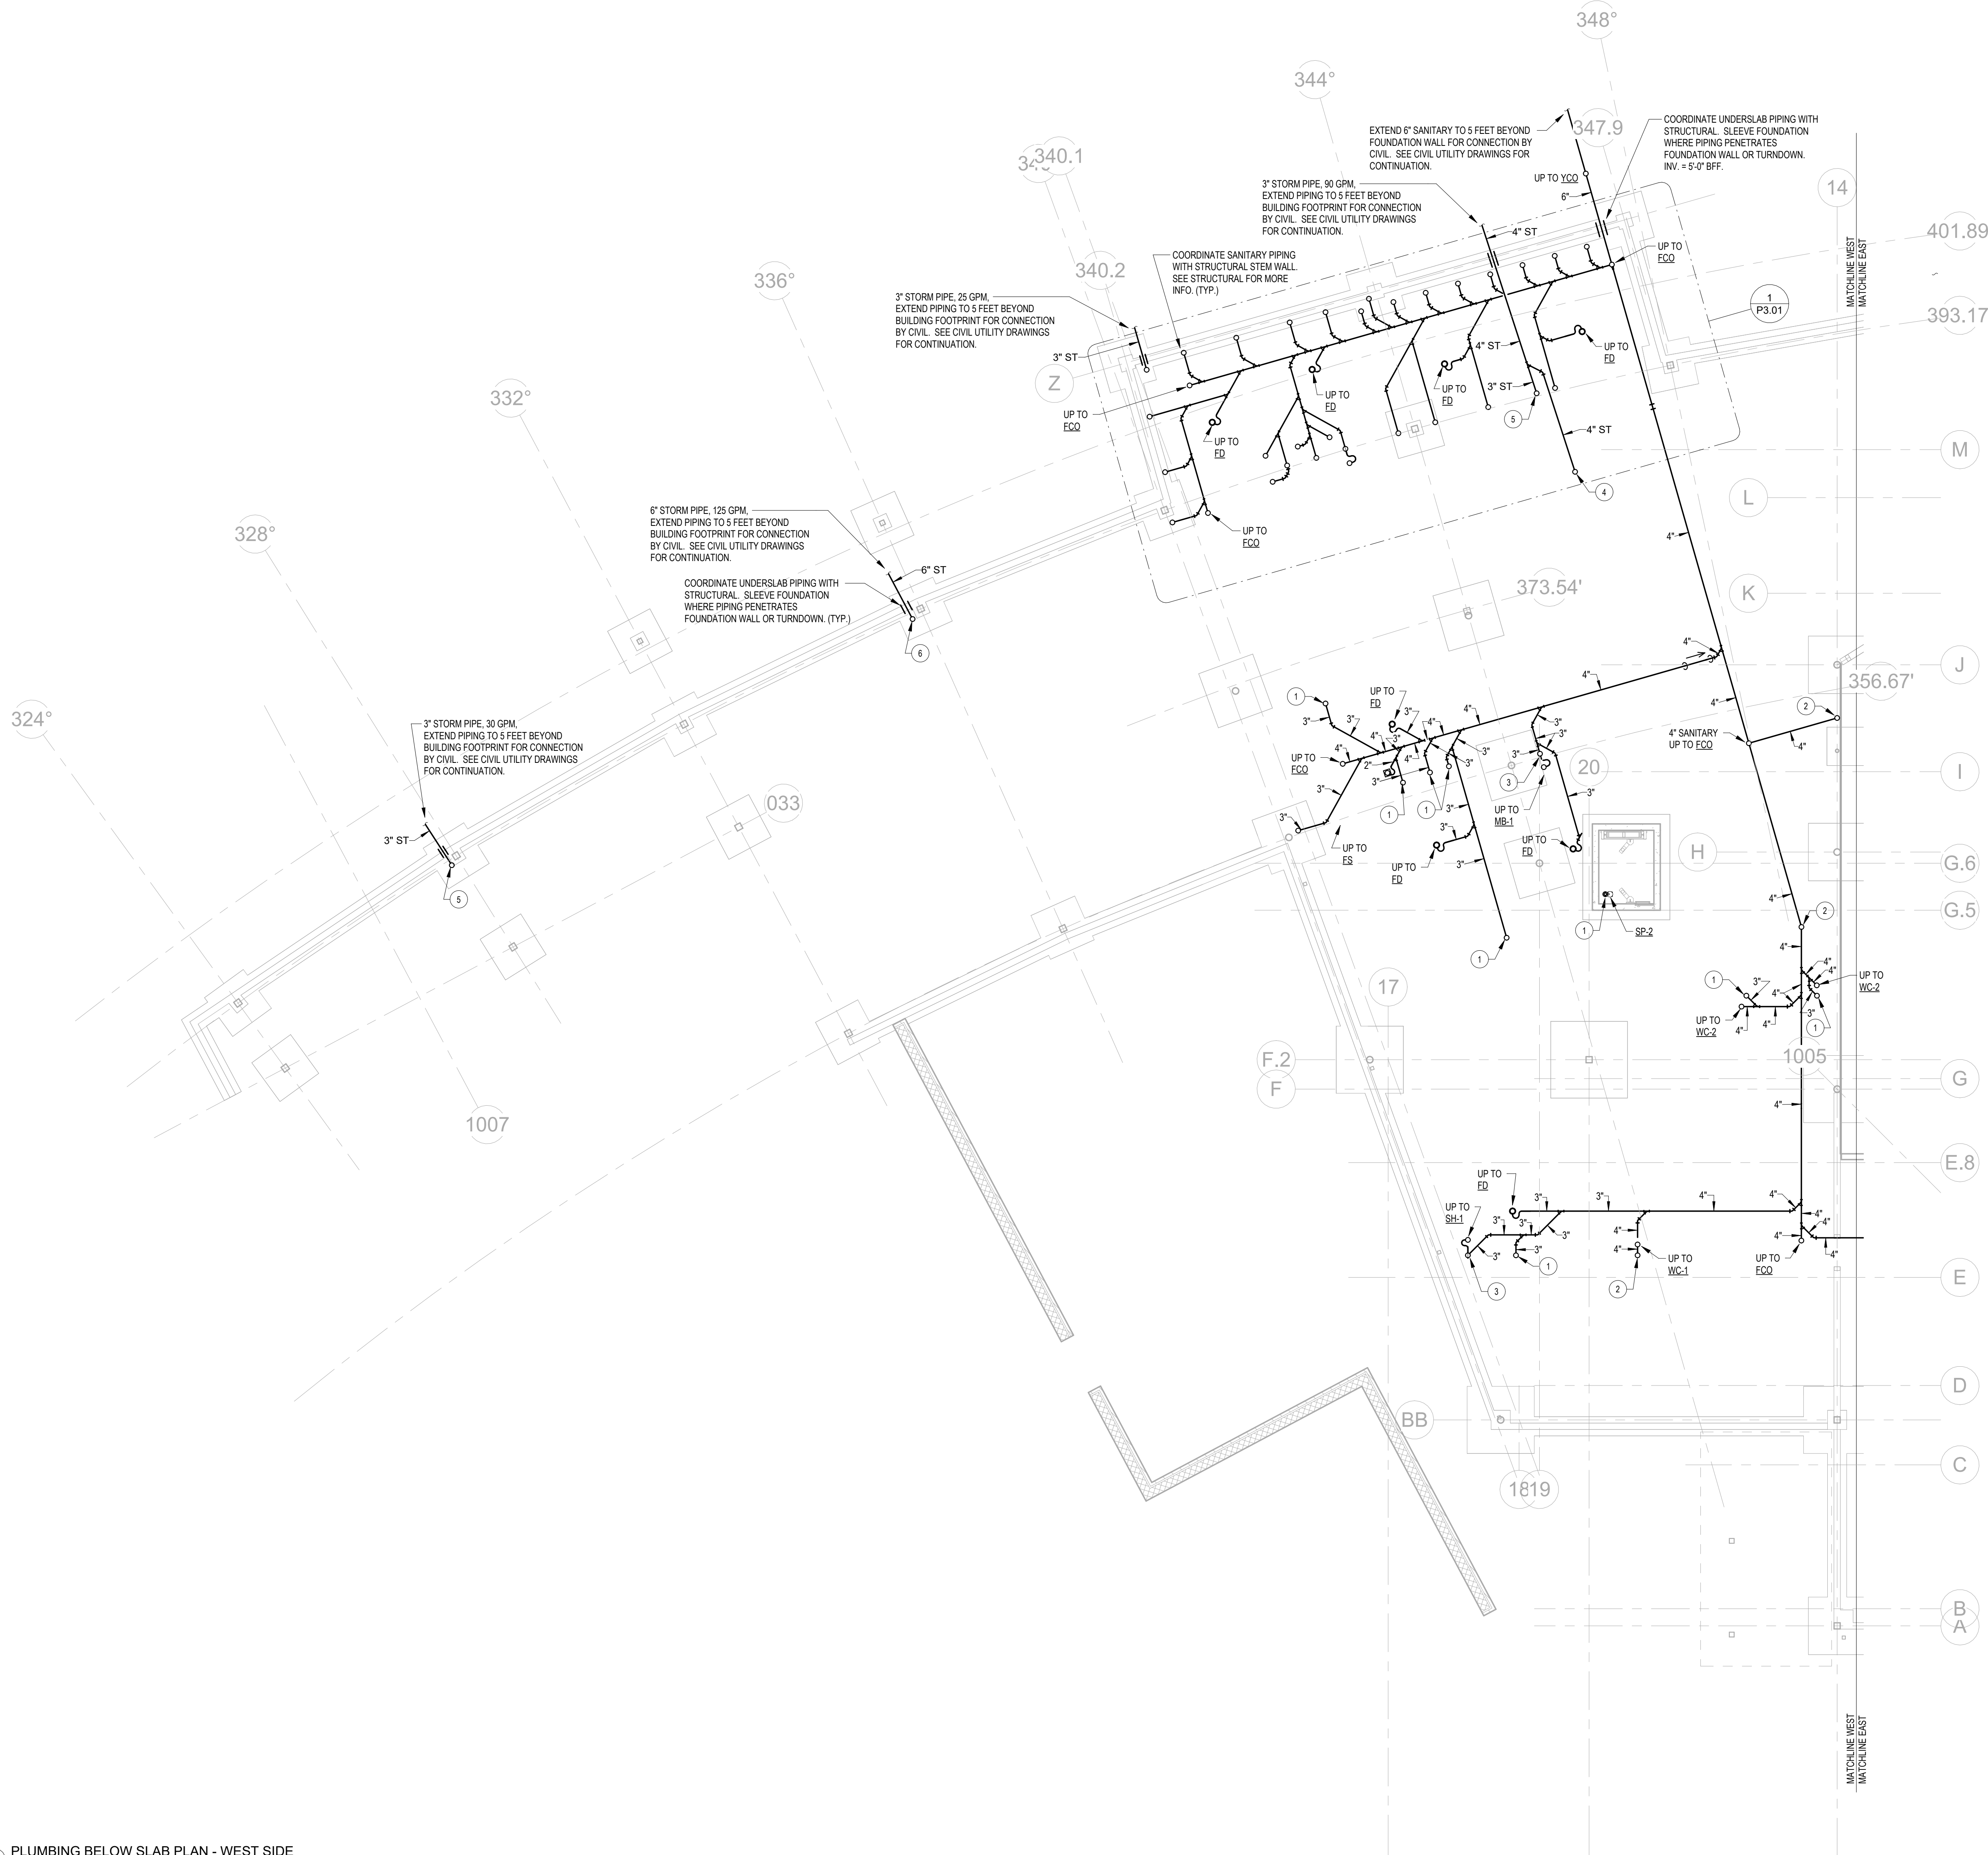

1 PLUMBING BELOW SLAB PLAN - WEST SIDE
1/8" = 1'-0"




KEYED NOTES

- | | |
|---|----------------|
| 1 | 2" WASTE UP |
| 2 | 4" SANITARY UP |
| 3 | 3" WASTE UP |
| 4 | 4" STORM UP |
| 5 | 3" STORM UP |
| 6 | 6" STORM UP |
| 7 | 3" CW UP |

BBG&S
BIRMINGHAM, AL
ARCHITECTURE
INTERIOR DESIGN
3117 2nd Avenue South Birmingham, AL 35203
p 205.870.3090
www.LIVEdesigngroup.com



3117 2nd Avenue South Birmingham, AL 35203
p 205.870.3090
www.LIVEdesigngroup.com

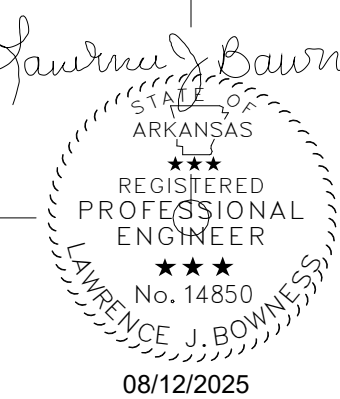

CALVARY CHURCH

CALVARY CHURCH FACILITY ADDITION

BENTONVILLE, AR

Revisions
No. Description Date

Project Number
21010

Date
08/12/25

PLUMBING BELOW
SLAB PLAN - WEST

P1.02