


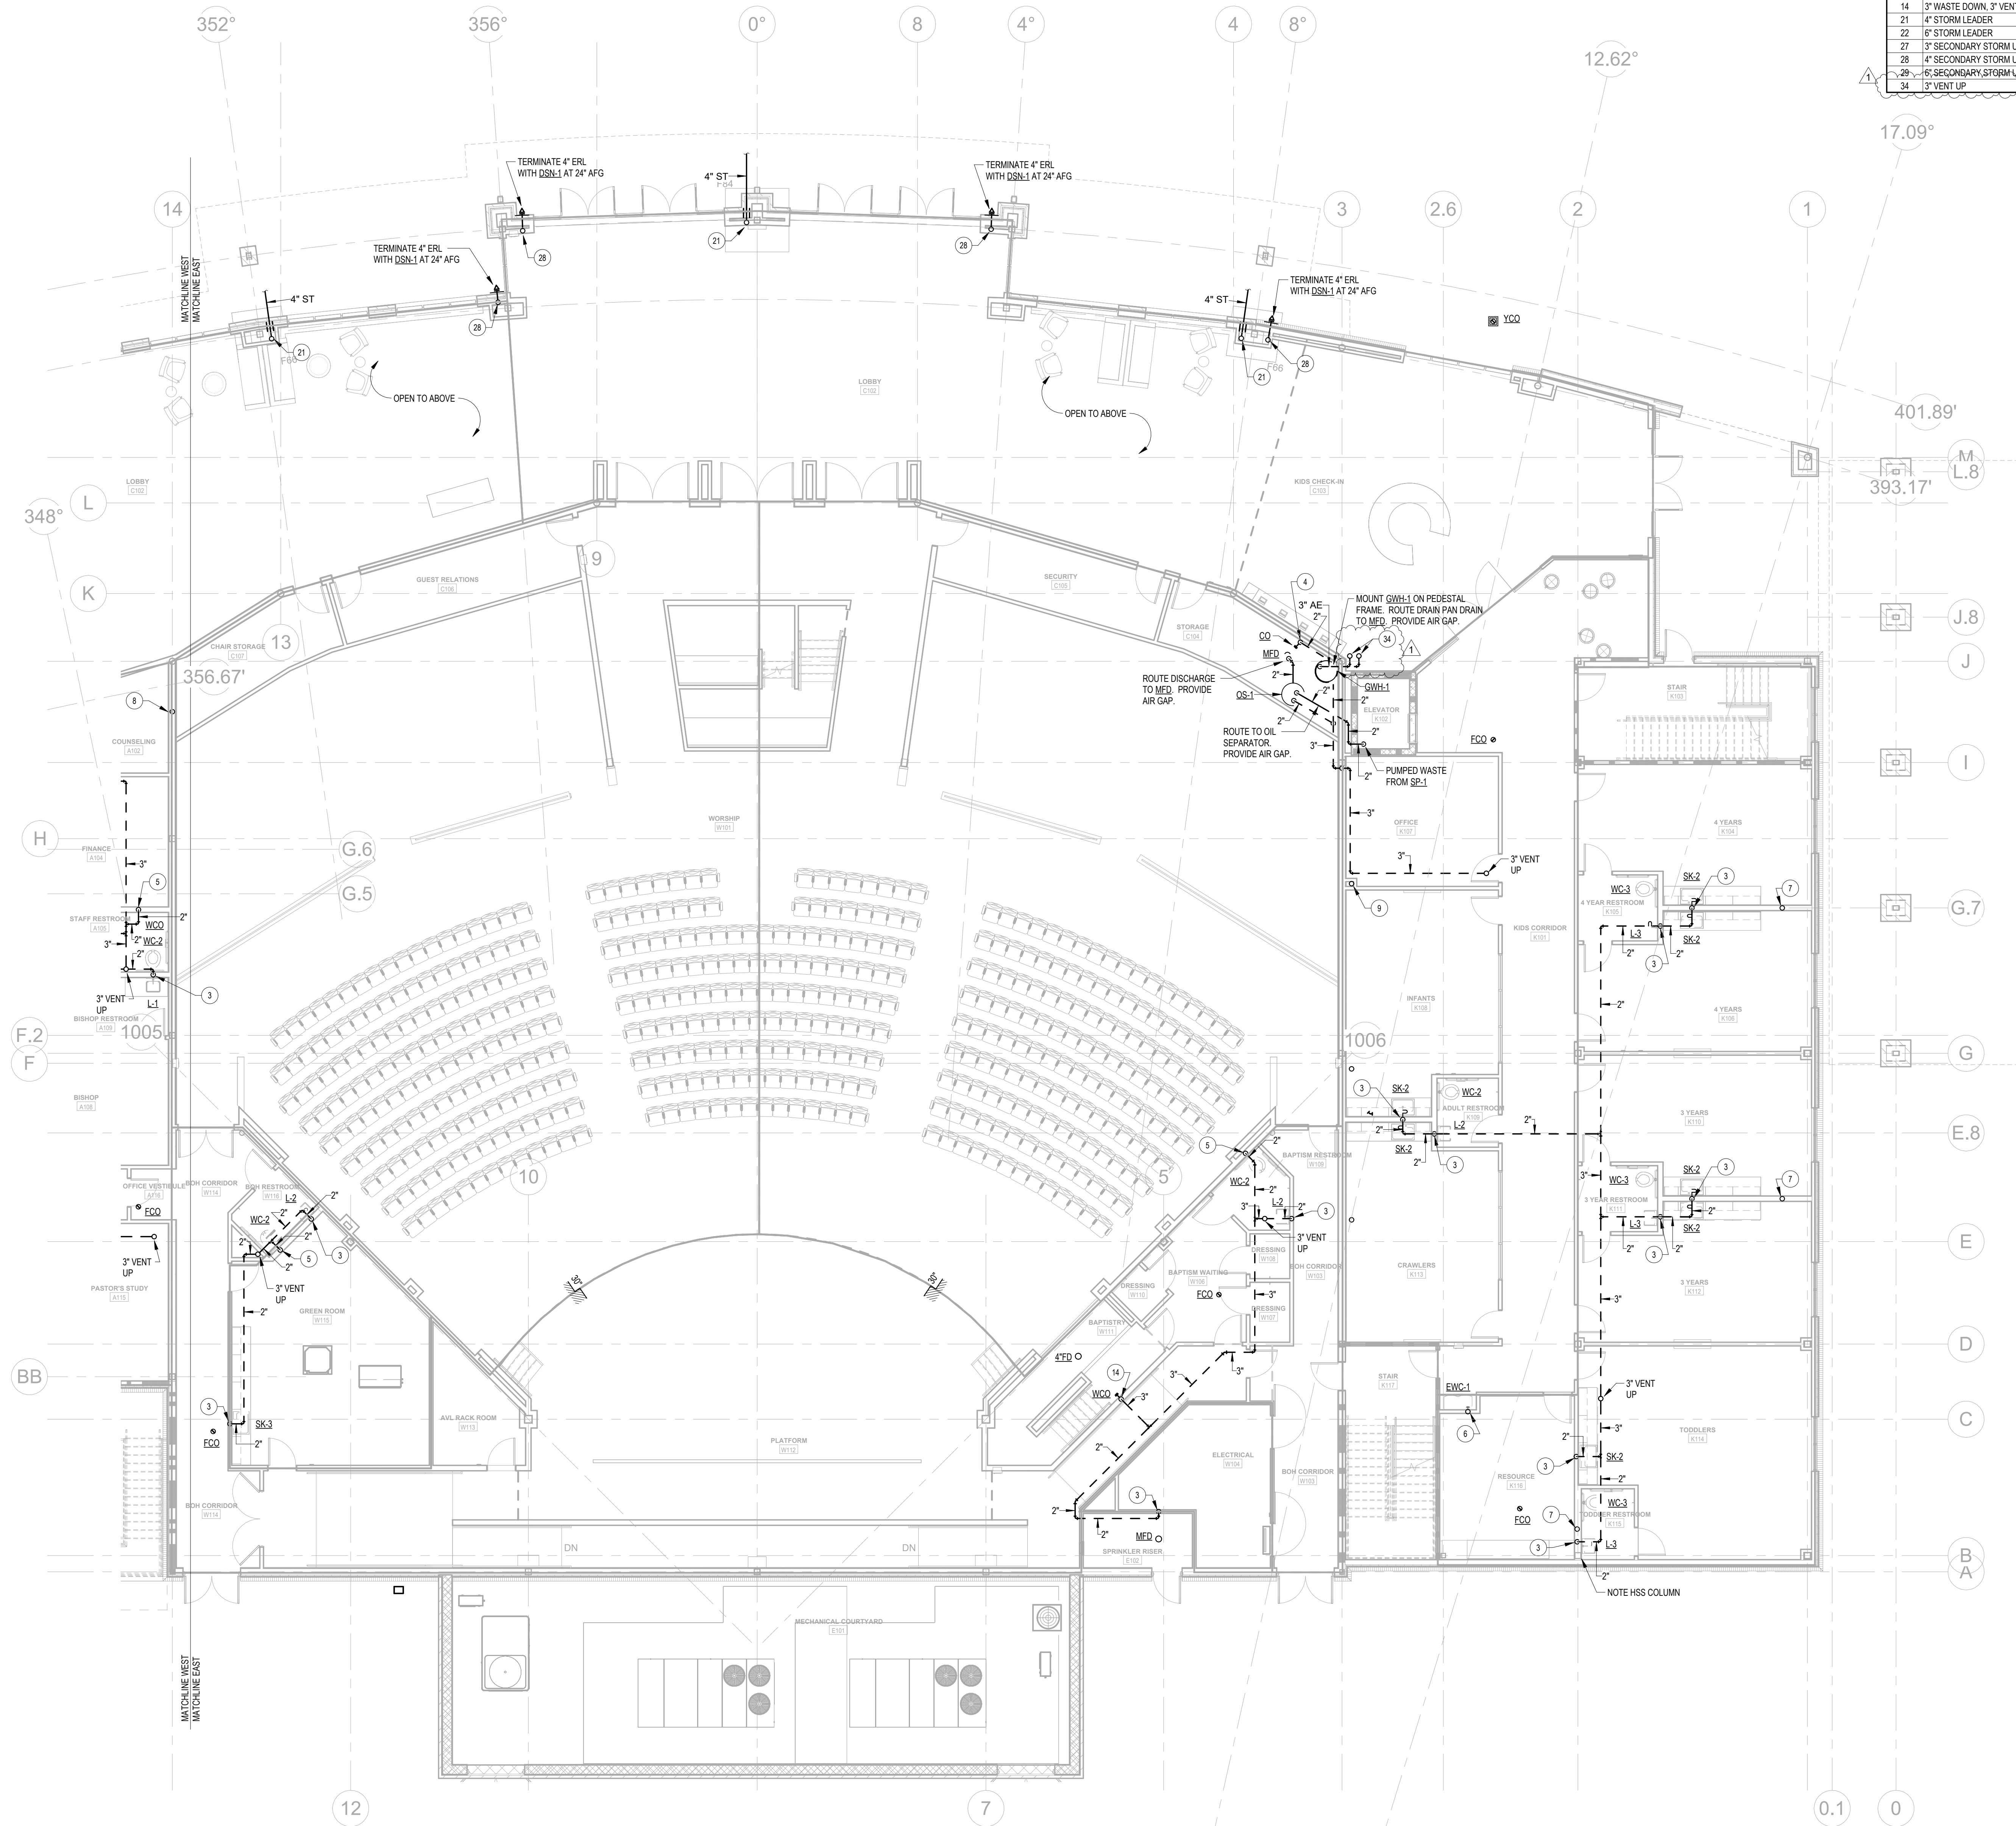

1 PLUMBING FIRST FLOOR PLAN - NON-PRESSURE - EAST SIDE
1/8" = 1'-0"




KEYED NOTES

1	2" WASTE DOWN
3	2" WASTE DOWN, 2" VENT RISE
4	3" WASTE DOWN, 2" VENT RISE
5	4" WASTE DOWN, 2" VENT RISE
6	2" WASTE STACK
7	3" WASTE STACK
8	4" SANITARY STACK
9	4" SANITARY DOWN
14	3" WASTE DOWN, 3" VENT RISE
21	4" STORM LEADER
22	6" STORM LEADER
27	3" SECONDARY STORM UP
28	4" SECONDARY STORM UP
29	4" SECONDARY STORM UP
34	3" VENT UP

BBG&S
BIRMINGHAM, AL
ARCHITECTURE
INTERIOR DESIGN



3117 2nd Avenue South Birmingham, AL 35203
p 205.870.3090
www.LIVEdesigngroup.com

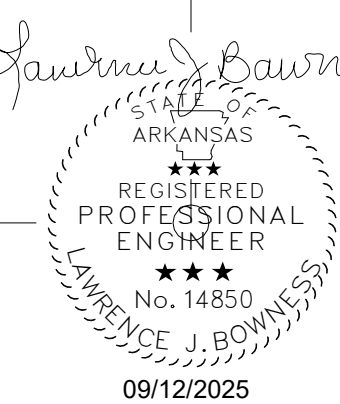

CALVARY CHURCH CALVARY CHURCH FACILITY ADDITION BENTONVILLE, AR

Revisions		
No.	Description	Date
1	Addendum 01	09/12/25

Project Number
21010

Date
08/12/25

PLUMBING 1ST
FLOOR PLAN -
NON-PRESSURE -
EAST

P1.03