


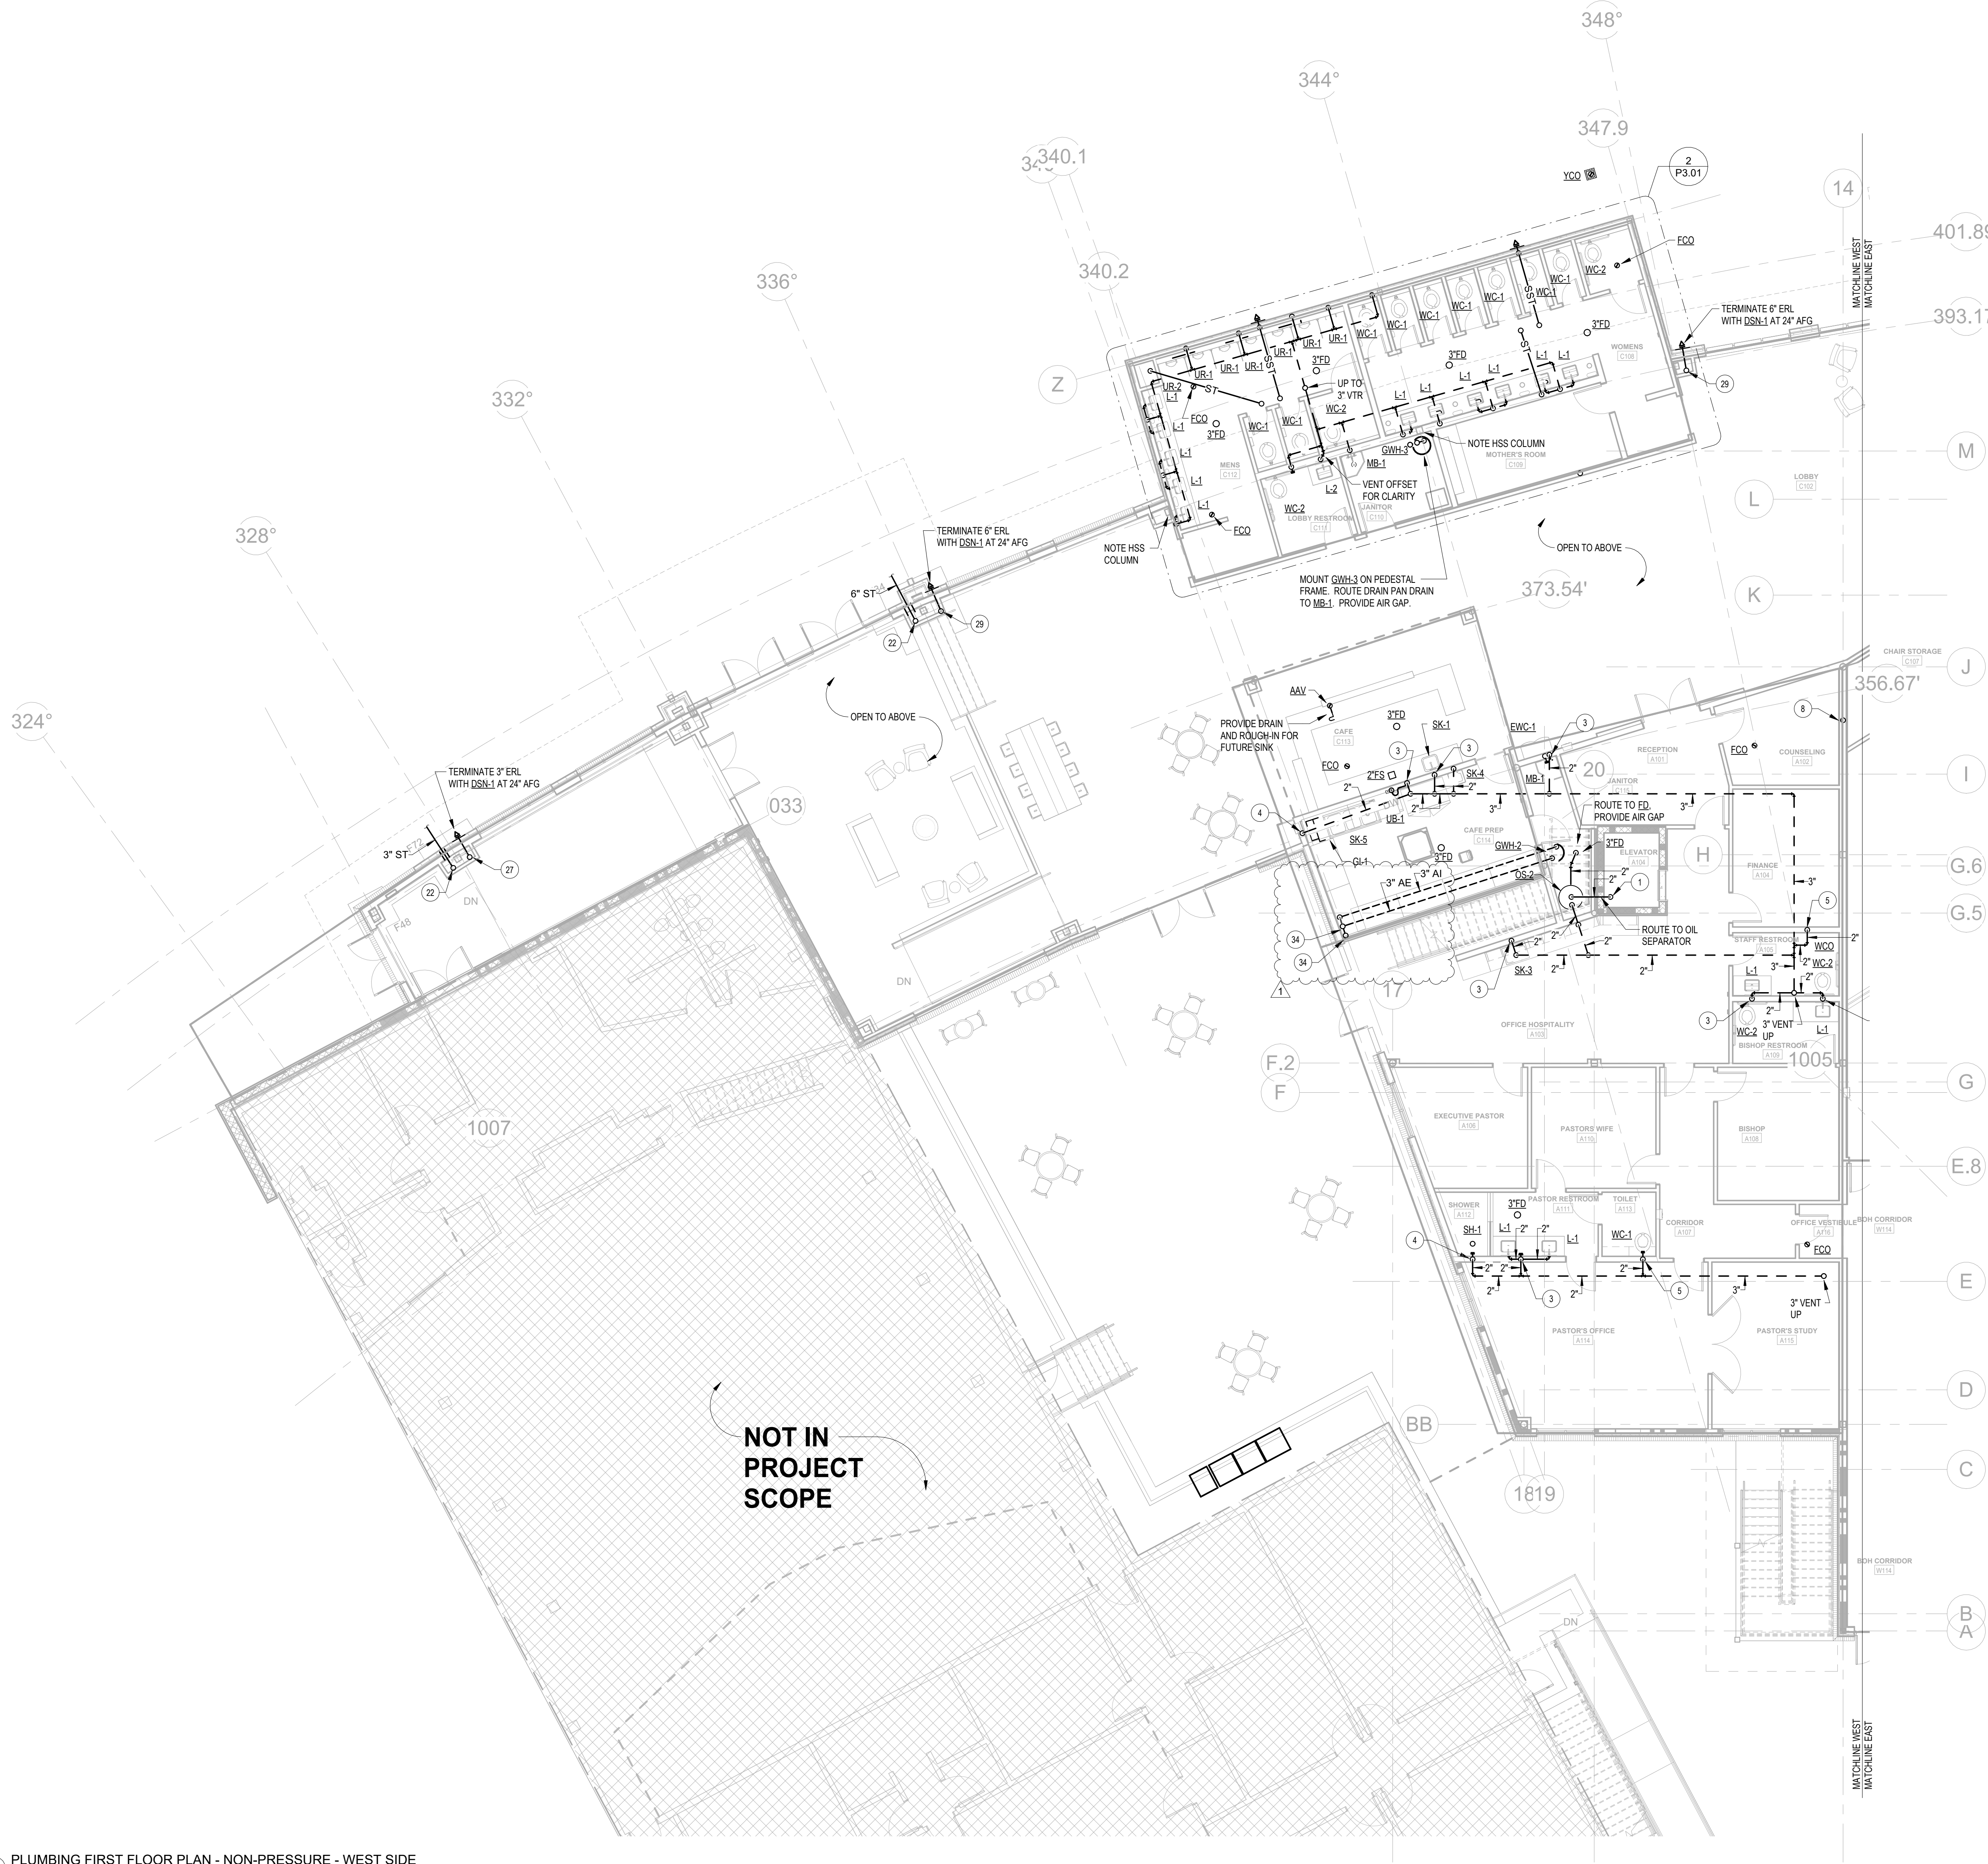

1 PLUMBING FIRST FLOOR PLAN - NON-PRESSURE - WEST SIDE
1/8" = 1'-0"




KEYED NOTES

1	2\"/>
3	2\"/>
4	3\"/>
5	4\"/>
6	2\"/>
7	3\"/>
8	4\"/>
9	4\"/>
14	3\"/>
21	4\"/>
22	6\"/>
27	3\"/>
28	4\"/>
29	6\"/>
34	3\"/>

BGG&S
BIRMINGHAM, AL
205.870.3090
WWW.LIVEDESIGNGROUP.COM



3117 2nd Avenue South Birmingham, AL 35203
205.870.3090
WWW.LIVEDESIGNGROUP.COM

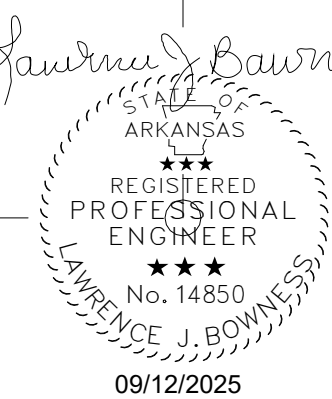

CALVARY CHURCH

CALVARY CHURCH FACILITY ADDITION

BENTONVILLE, AR

Revisions		
No.	Description	Date
1	Addendum 01	08/12/25

Project Number
21010

Date
08/12/25

PLUMBING 1ST
FLOOR PLAN -
NON-PRESSURE -
WEST

P1.04