


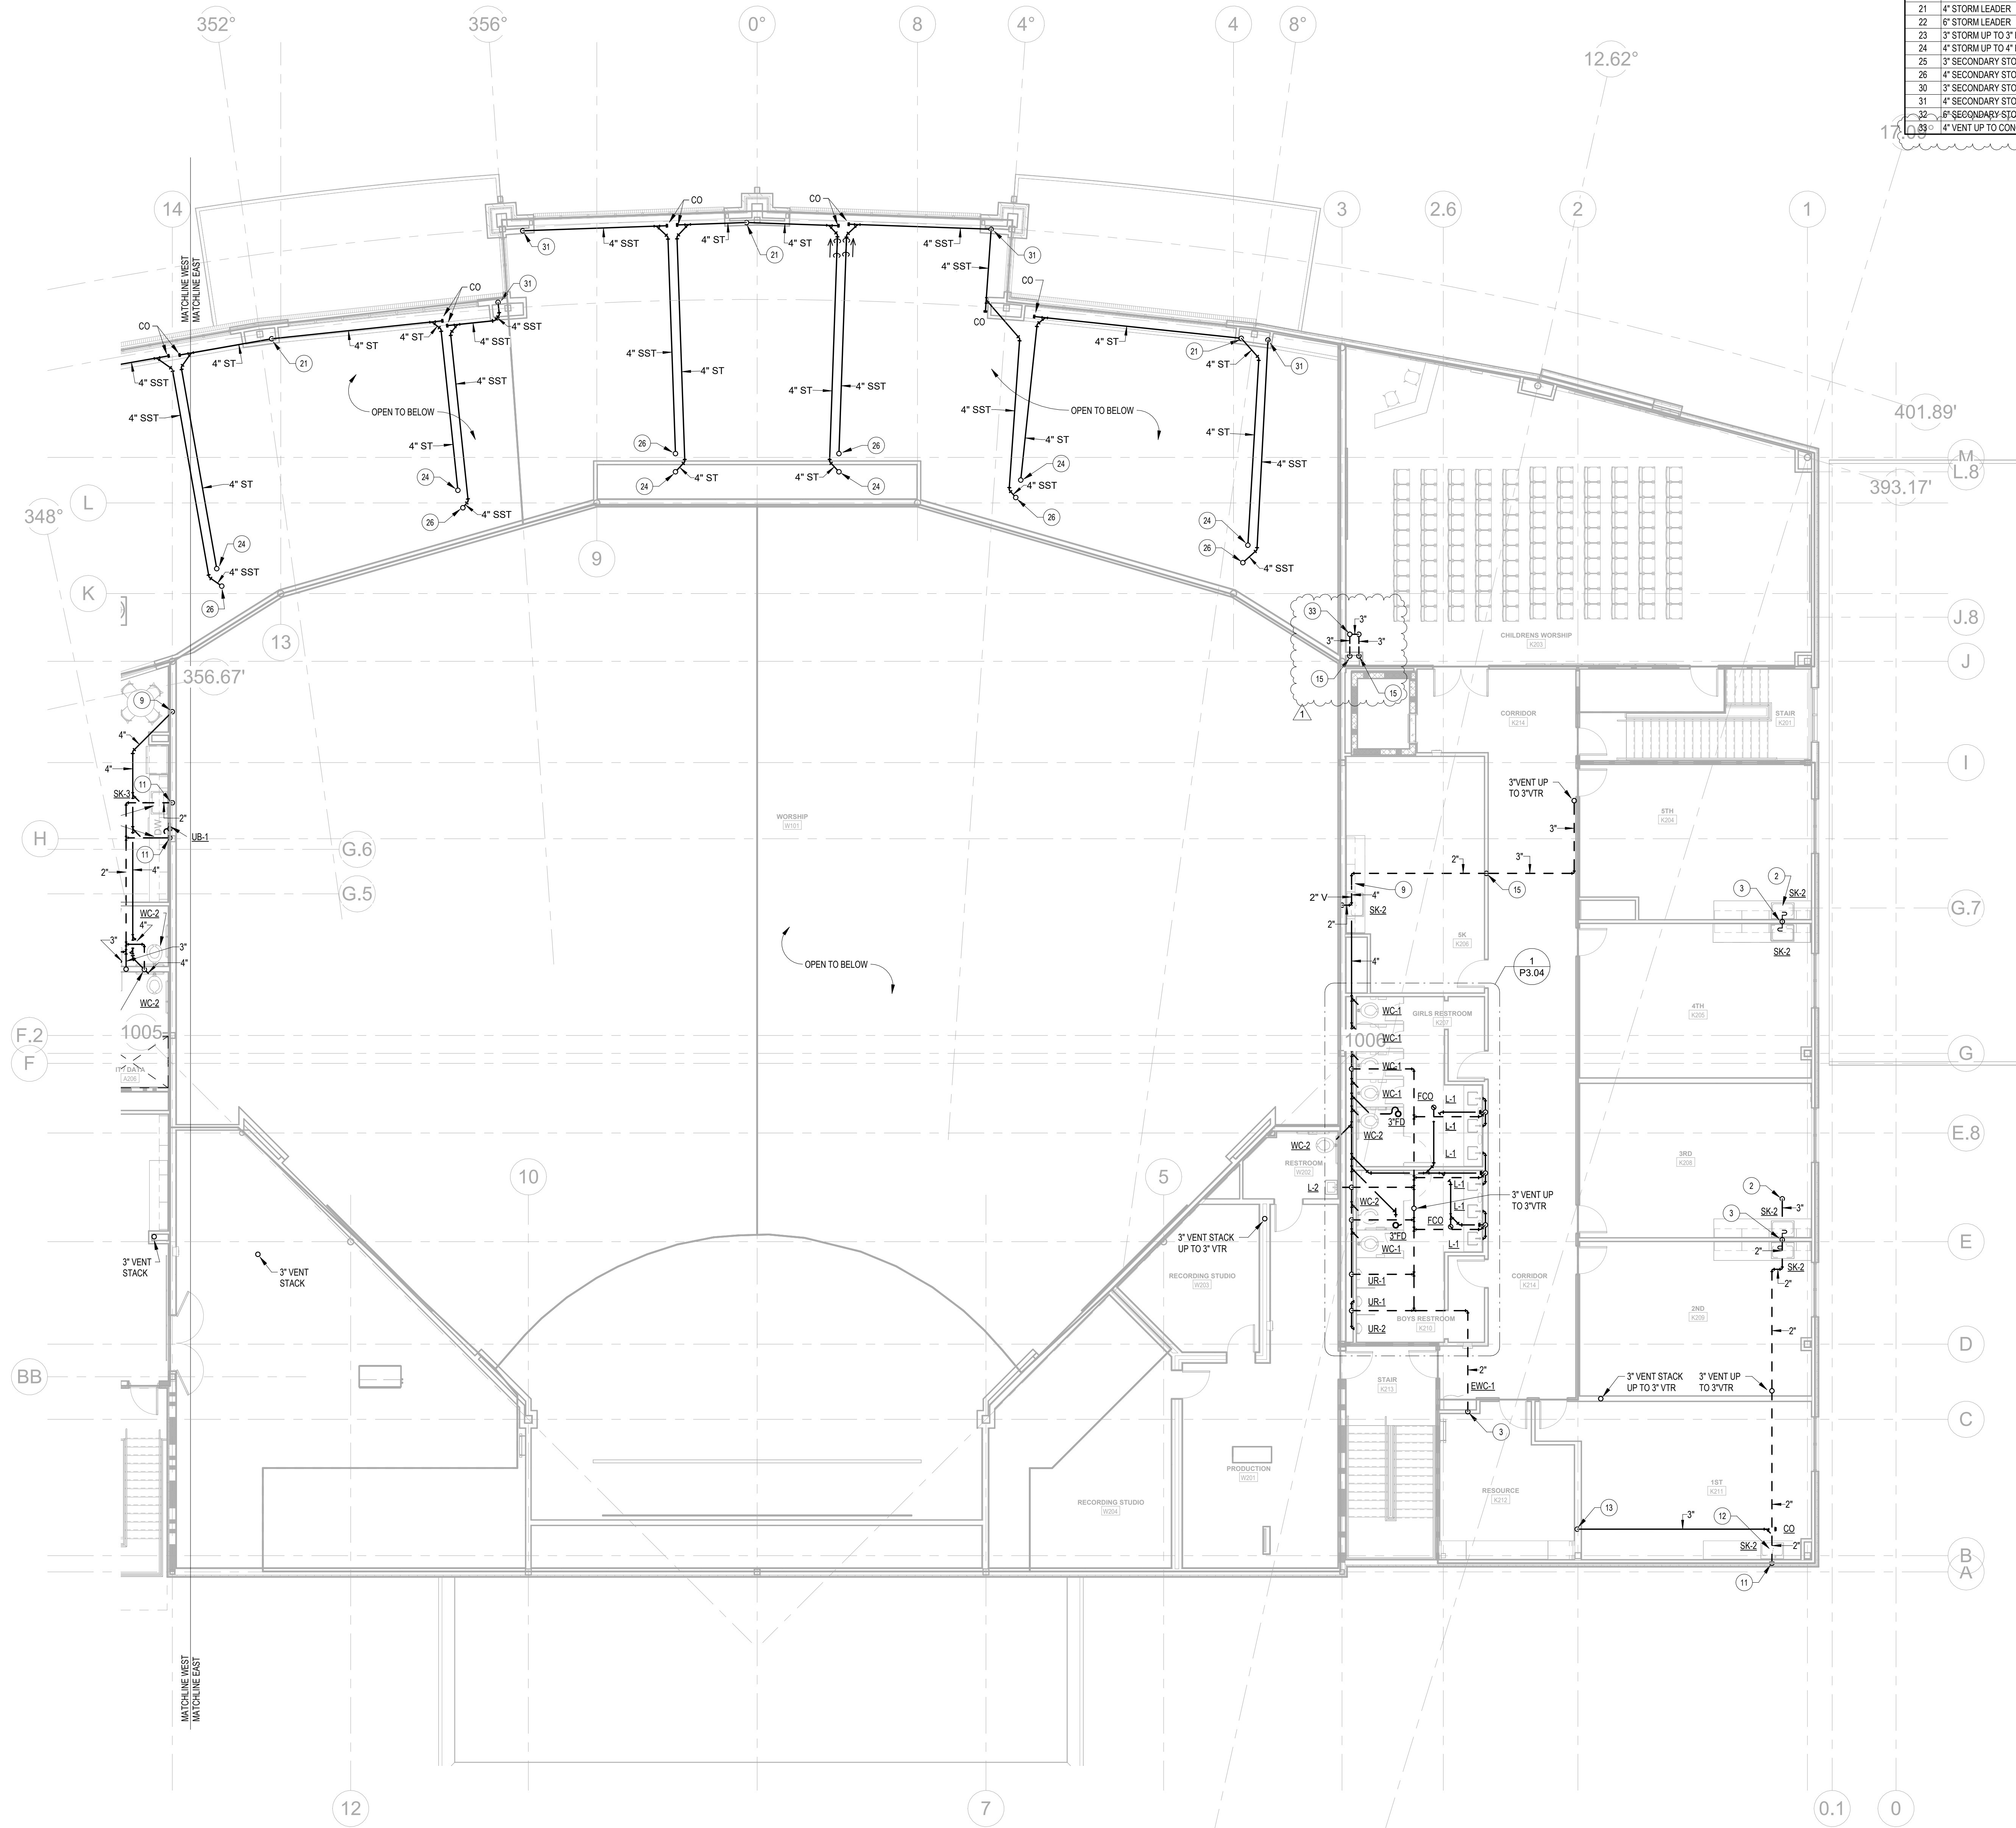

1 PLUMBING SECOND FLOOR PLAN - NON-PRESSURE - EAST SIDE
1/8" = 1'-0"




KEYED NOTES

- 2 3" WASTE DOWN
- 3 2" WASTE DOWN, 2" VENT RISE
- 9 4" SANITARY DOWN
- 11 2" VENT RISE
- 12 2" WASTE DOWN, CAP WITH CLEANOUT IN THE VERTICAL. ROUTE TO AVOID STEEL BELOW WALL
- 13 3" WASTE DOWN
- 15 3" VENT DOWN
- 20 3" STORM LEADER
- 21 4" STORM LEADER
- 22 6" STORM LEADER
- 23 3" STORM UP TO 3" RD
- 24 4" STORM UP TO 4" RD
- 25 3" SECONDARY STORM UP TO 3" ERD
- 26 4" SECONDARY STORM UP TO 4" ERD
- 30 3" SECONDARY STORM DOWN
- 31 4" SECONDARY STORM DOWN
- 32 6" SECONDARY STORM DOWN
- 33 4" VENT UP TO CONCENTRIC VENT ON ROOF, 3" VENT DOWN

BIGGS
ARCHITECTURE
INTERIOR DESIGN
3117 2nd Avenue South Birmingham, AL 35203
p 205.870.3090
www.LIVEdesigngroup.com



3117 2nd Avenue South Birmingham, AL 35203
p 205.870.3090
www.LIVEdesigngroup.com

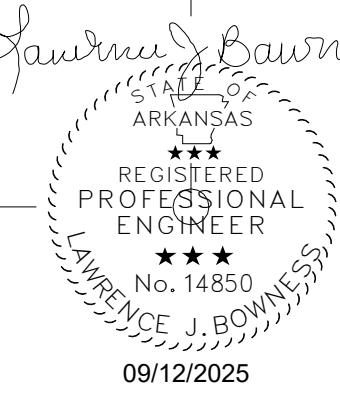

CALVARY CHURCH CALVARY CHURCH FACILITY ADDITION BENTONVILLE, AR

Revisions		
No.	Description	Date
1	Addendum 01	09/12/25

Project Number
21010

Date
08/12/25

PLUMBING 2ND
FLOOR PLAN -
NON-PRESSURE -
EAST

P1.05