


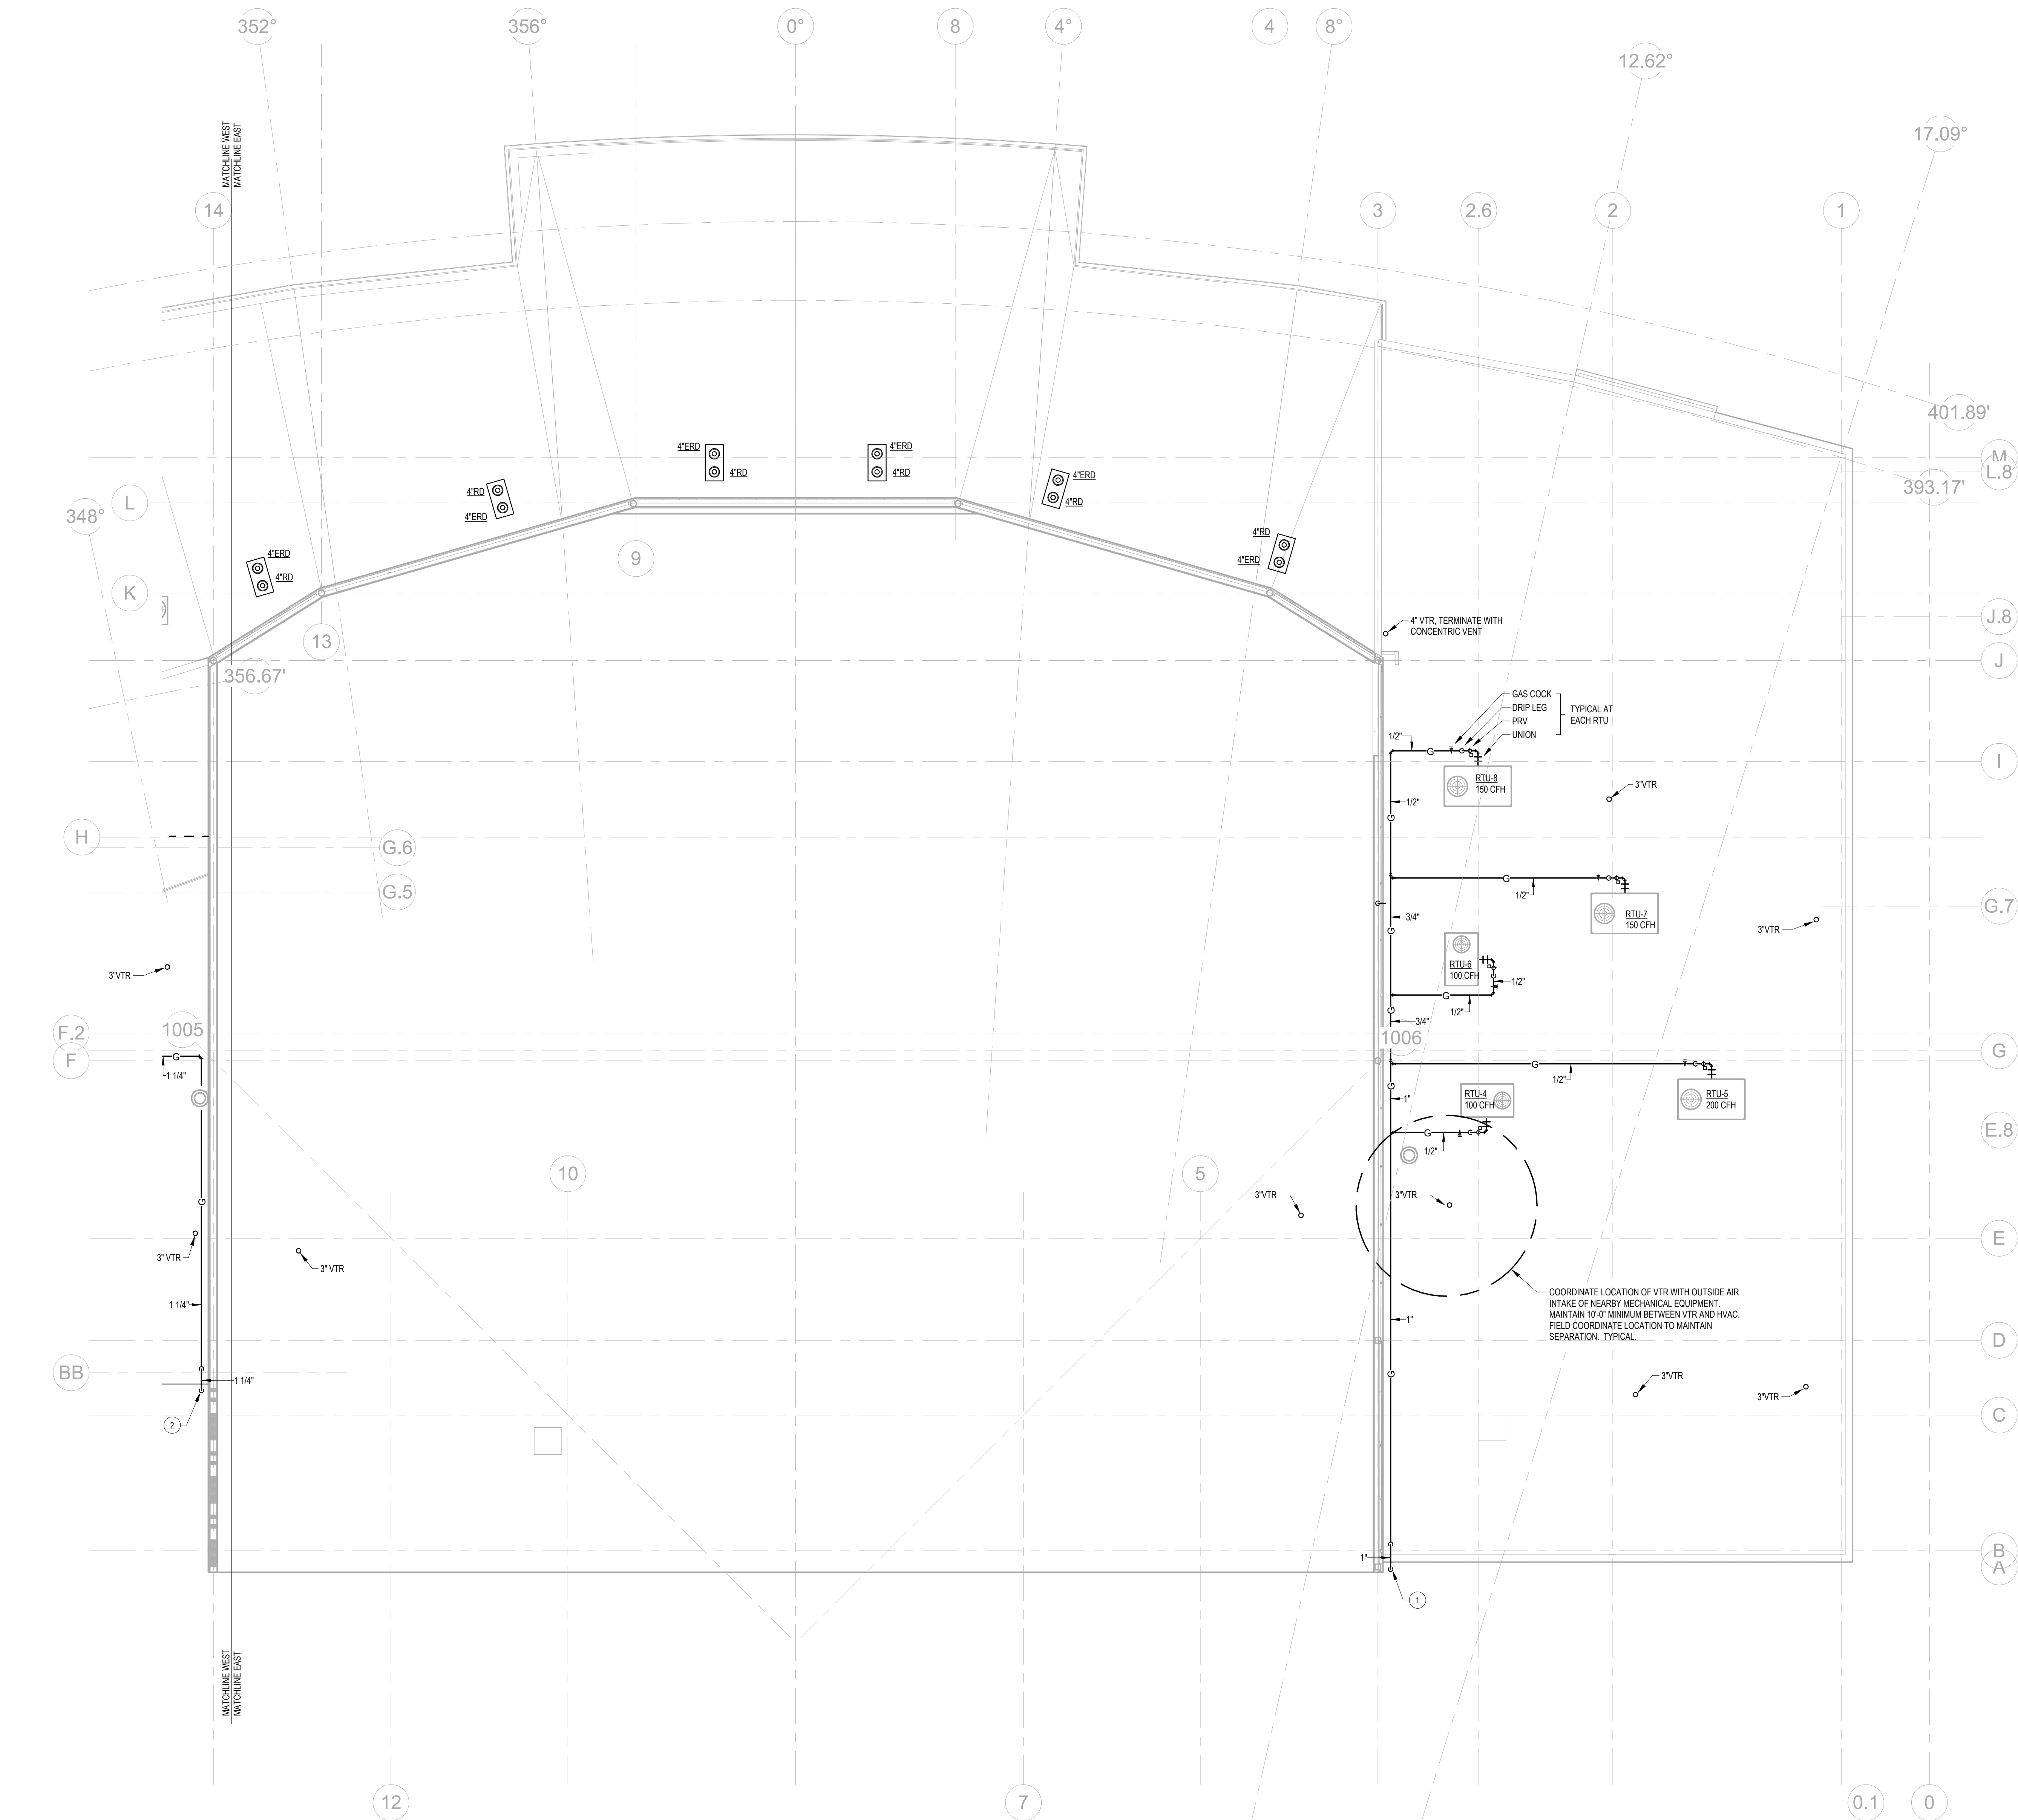

1 PLUMBING ROOF PLAN - EAST SIDE
1/8" = 1'-0"

BBG&S
BIRMINGHAM, AL
ARCHITECTURE
INTERIOR DESIGN



3117 2nd Avenue South Birmingham, AL 35203
p 205.870.3090
www.LIVEdesigngroup.com

REGISTERED PROFESSIONAL ENGINEER
No. 14850
08/12/2025

CALVARY CHURCH CALVARY CHURCH FACILITY ADDITION BENTONVILLE, AR

Revisions		
No.	Description	Date

Project Number
21010

Date
08/12/25

PLUMBING ROOF
PLAN - EAST

P1.07